



- NOTES
- Dimensions are not to be scaled from this drawing by contractors. The contractor is requested to check all dimensions before the work started.
 - Report any discrepancies to the client or architect before undertaking the work described in the drawings.
 - Dimensions are approximate site dimensions and are to be verified by the contractor on site before any fabrication/site works i.e foundations etc occur
 - Contractor is responsible for all temporary propping to existing structure

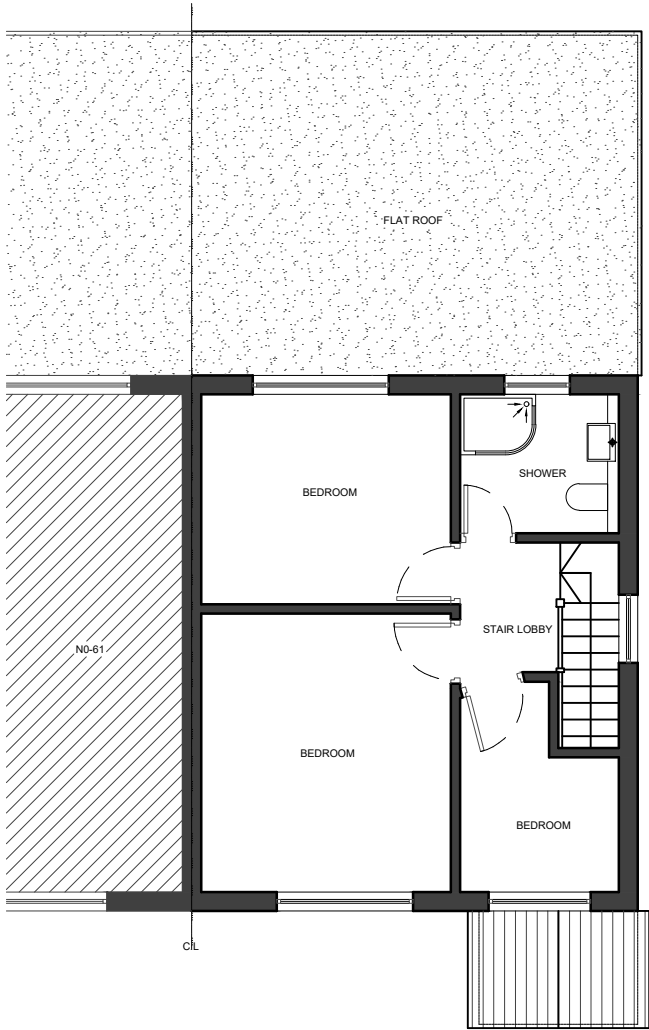

01 - FIRST FLOOR PLAN

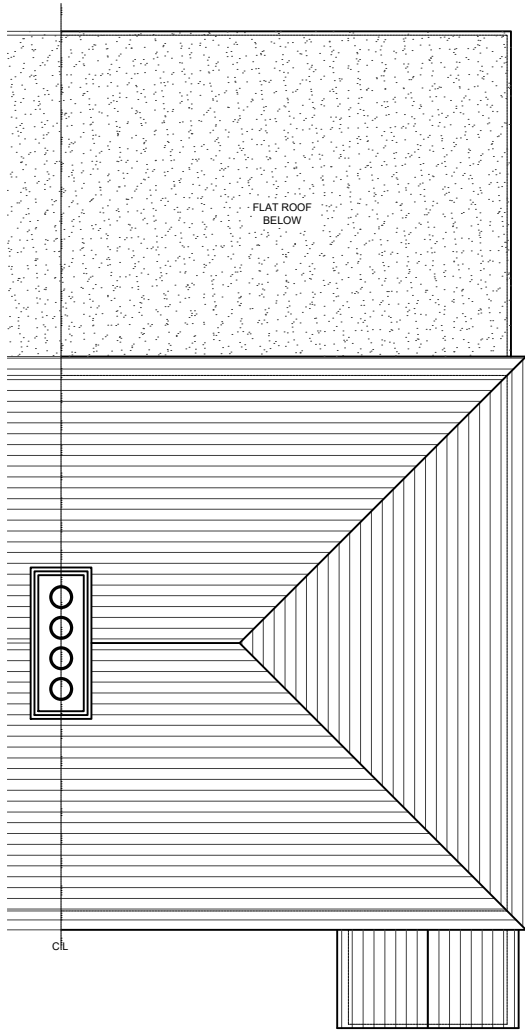

02 - ROOF PLAN



03 - SIDE ELEVATION

0 1 2m 3 4 5m
Scale

REVISIONS			
NO.	DESCRIPTION	DATE	BY

**LAWFULNESS
CERTIFICATE**

DESIGN ENDEAVOURS LTD
M: 07869680774, 07883602259
E: design.endeavour@gmail.com

Project
63 HANOVER CIRCLE HAYES
LONDON, UB3 2TL

Title
EXISTING PLANS & ELEVATIONS

Scale 1:100@A3	Drawn MZ/FA	Approved	Date OCT-22
Job No. DE- 1003/22	Drawing No. PD-63HC-02	Rev.	-



04 - REAR ELEVATION



05 - FRONT ELEVATION