


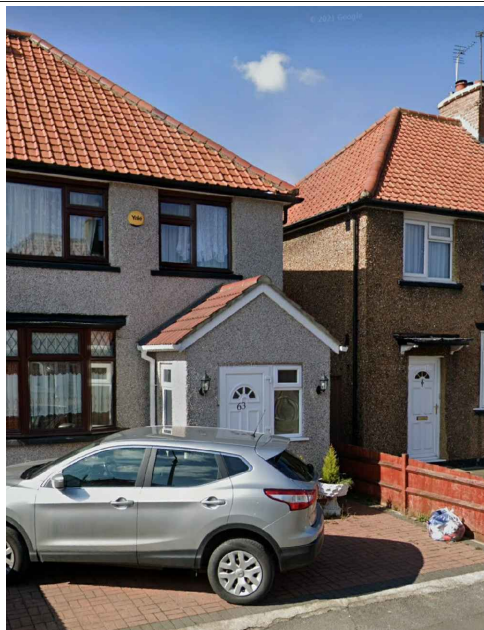

01 - FRONT VIEW




02 - FRONT VIEW




03 - REAR VIEW




04 - REAR VIEW

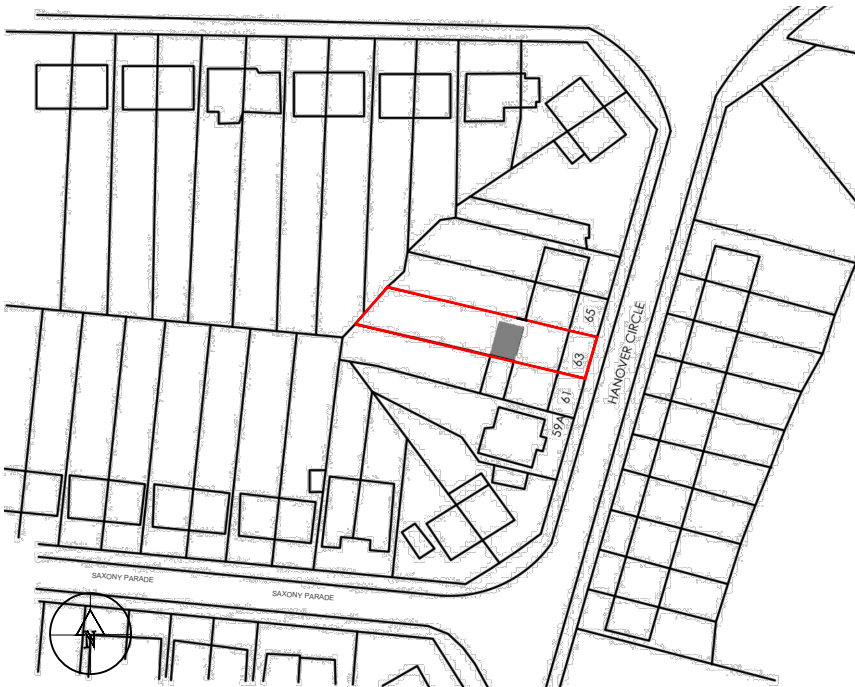


05 - OS MAP SCALE 1:1250

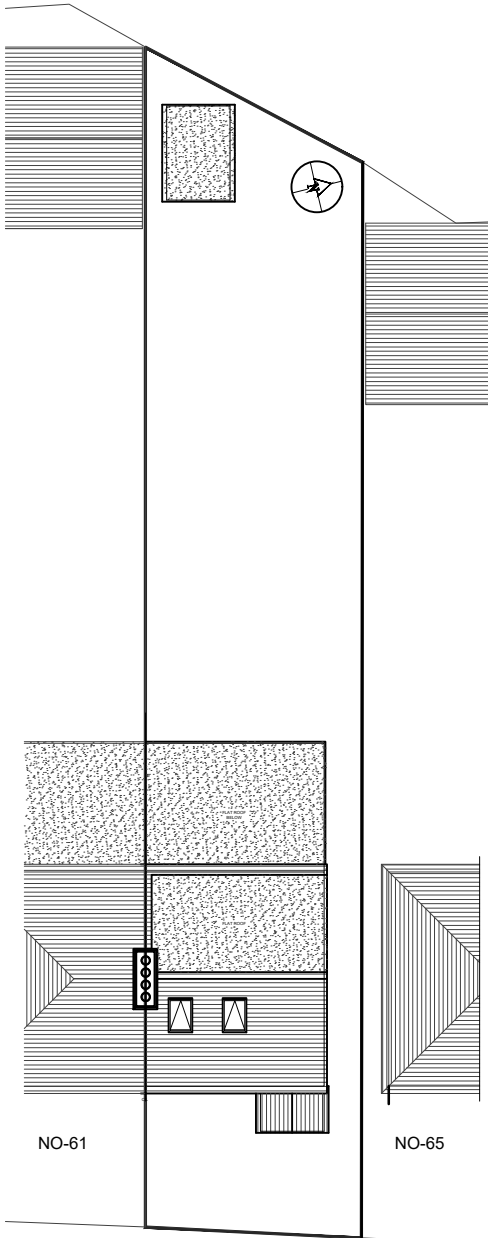

06 - EXISTING BLOCK PLAN SCALE 1:250

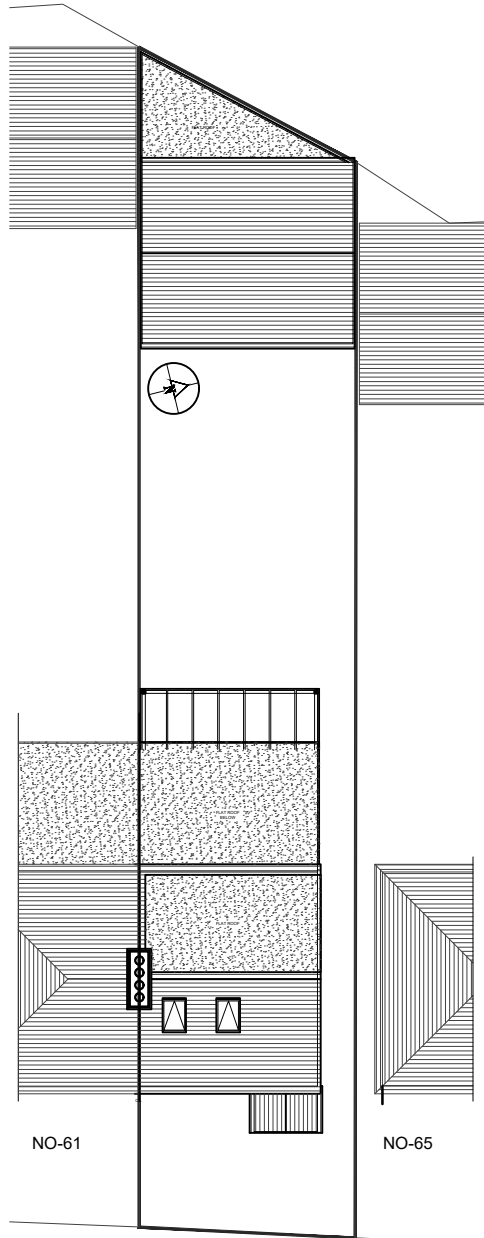

07 - PROPOSED BLOCK PLAN SCALE 1:250

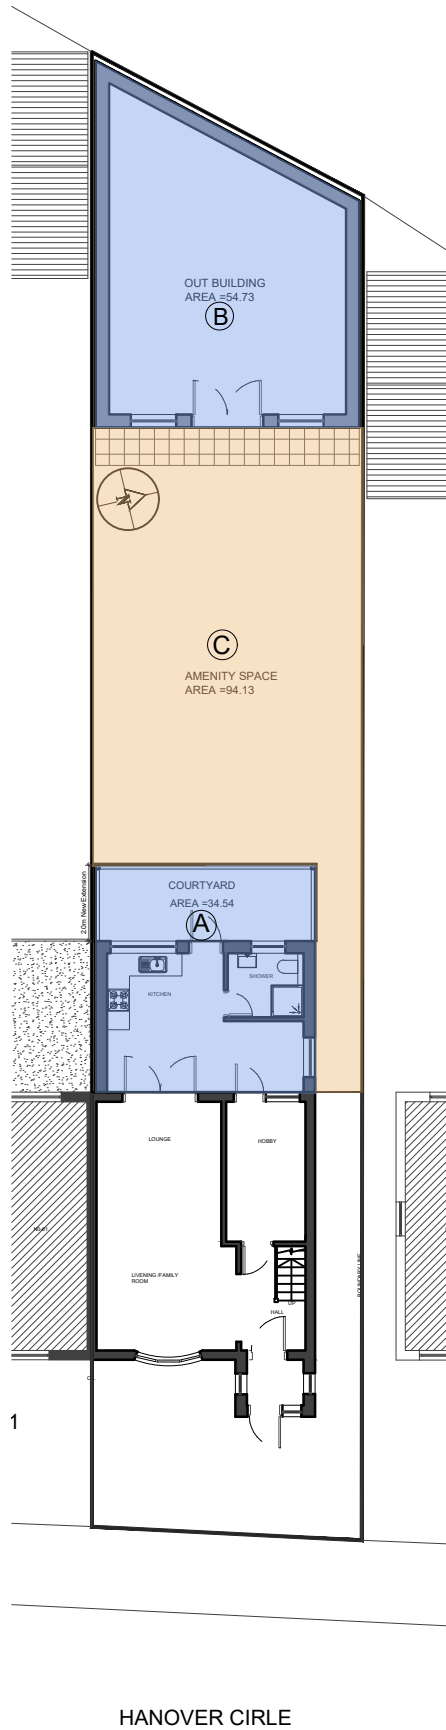

08 - PROPOSED SITE PLAN SCALE 1:200

- NOTES
- Dimensions are not to be scaled from this drawing by contractors. The contractor is requested to check all dimensions before the work started.
 - Report any discrepancies to the client or architect before undertaking the work described in the drawings.
 - Dimensions are approximate site dimensions and are to be verified by the contractor on site before any fabrication/site works i.e foundations etc occur
 - Contractor is responsible for all temporary propping to existing structure

PRO. COVERED AREA:

Pro. Rear Extension (A) = 34.54 sq.m
Pro. Out-Building (B) = 54.73 sq.m
Amenity Space (C) = 94.13 sq.m

Total Covered Area A+B + C
34.54+54.73 < 94.13
89.27 < 94.13

REVISIONS			
NO.	DESCRIPTION	DATE	BY

HOUSE-HOLDER APPLICATION

DESIGN ENDEAVOURS LTD
M: 07869580774, 07883602259
E: design.endeavour@gmail.com

Project 63 HANOVER CIRCLE HAYES LONDON, UB3 2TL			
Title OS MAP & BLOCK PLANS & SITE PLAN			
Scale as shown@A3	Drawn IMK/FA	Approved	Date OCT-24
Job No. DE-1171/24	Drawing No. PH-63HC-01	Rev. A	