




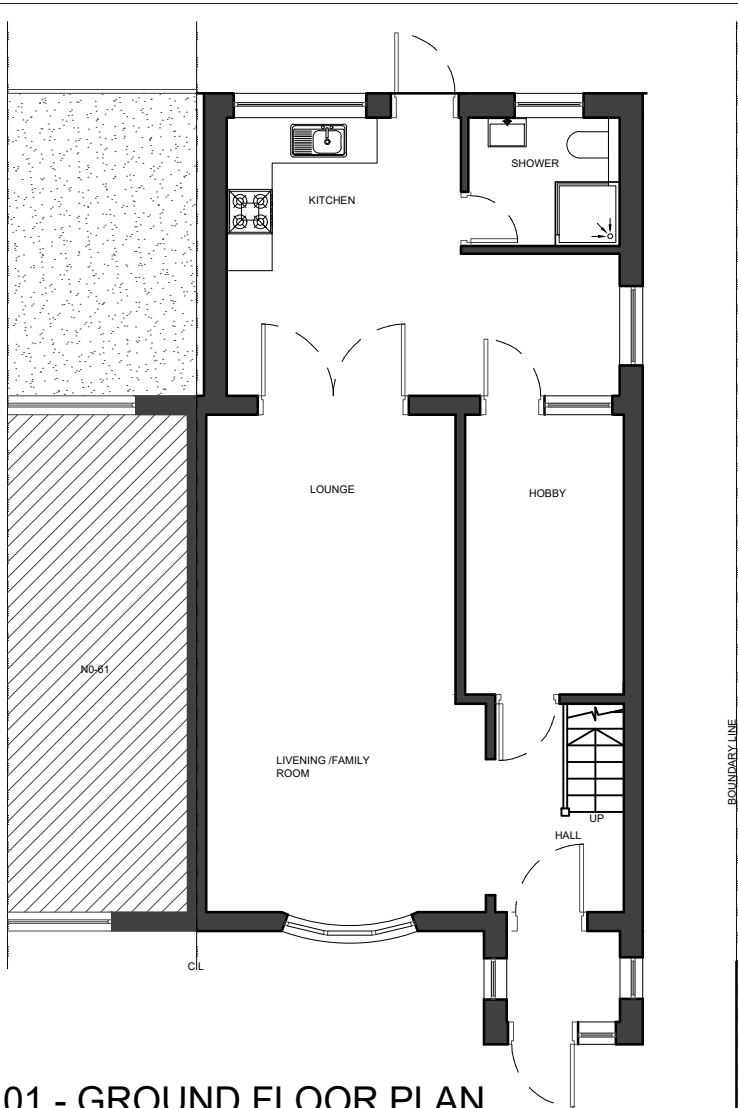

01 - GROUND FLOOR PLAN

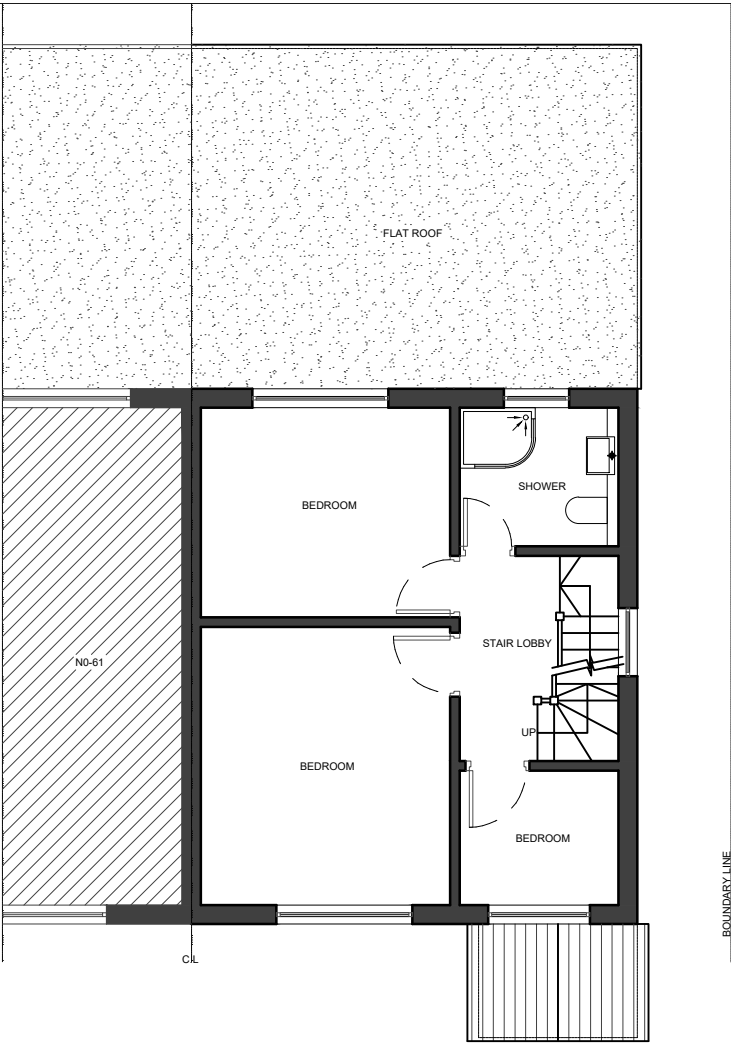

02 - FIRST FLOOR PLAN

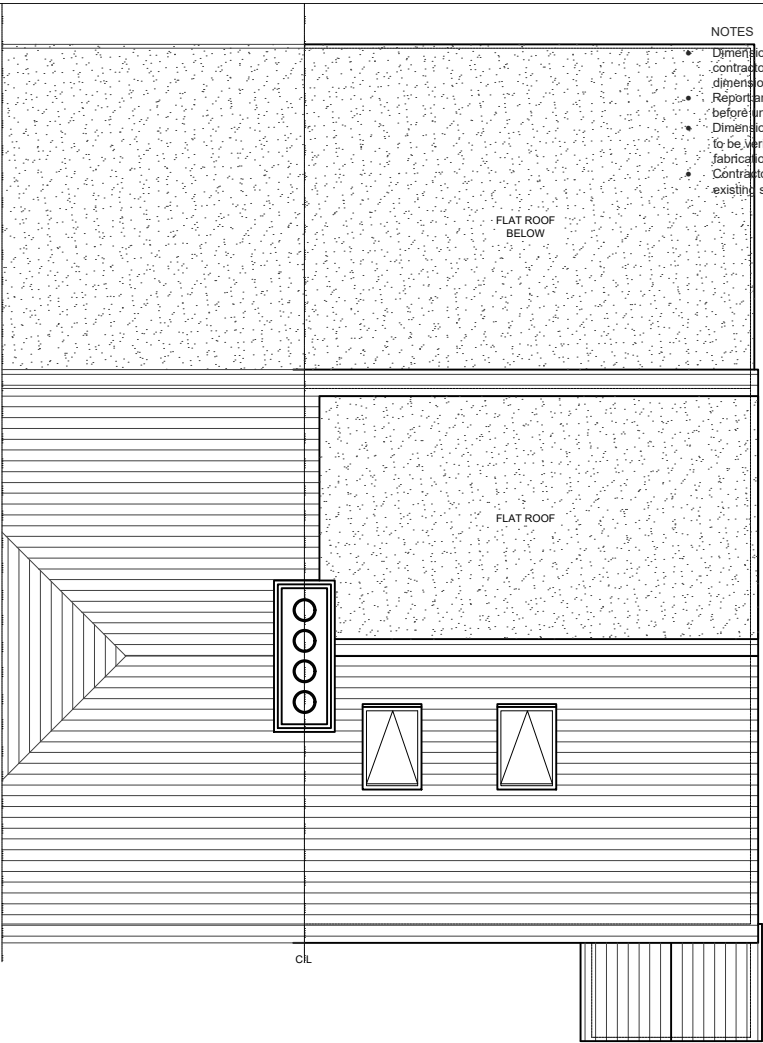

03 - ROOF PLAN

- NOTES
- Dimensions are not to be scaled from this drawing by contractors. The contractor is requested to check all dimensions before the work started.
 - Report any discrepancies to the client or architect before undertaking the work described in the drawings.
 - Dimensions are approximate site dimensions and are to be verified by the contractor on site before any fabrication/site works i.e foundations etc occur
 - Contractor is responsible for all temporary propping to existing structure

0 1 2m 3 4 5m

REVISIONS			
NO.	DESCRIPTION	DATE	BY

HOUSE-HOLDER
APPLICATION

DESIGN ENDEAVOURS LTD
M: 07869680774, 07883602259
E: design.endeavour@gmail.com

Project
63 HANOVER CIRCLE HAYES
LONDON, UB3 2TL

Title
EXISTING PLANS & ELEVATION

Scale 1:100@A3	Drawn IMK/FA	Approved	Date OCT-24
Job No. DE- 1171/24	Drawing No. PH-63HC-02	Rev. A	



04 - REAR ELEVATION



05 - SIDE ELEVATION