


- NOTES
- Dimensions are not to be scaled from this drawing by contractors. The contractor is requested to check all dimensions before the work started.
  - Report any discrepancies to the client or architect before undertaking the work described in the drawings.
  - Dimensions are approximate site dimensions and are to be verified by the contractor on site before any fabrication/site works i.e foundations etc occur
  - Contractor is responsible for all temporary propping to existing structure




01 - FRONT ELEVATION



02 - REAR ELEVATION

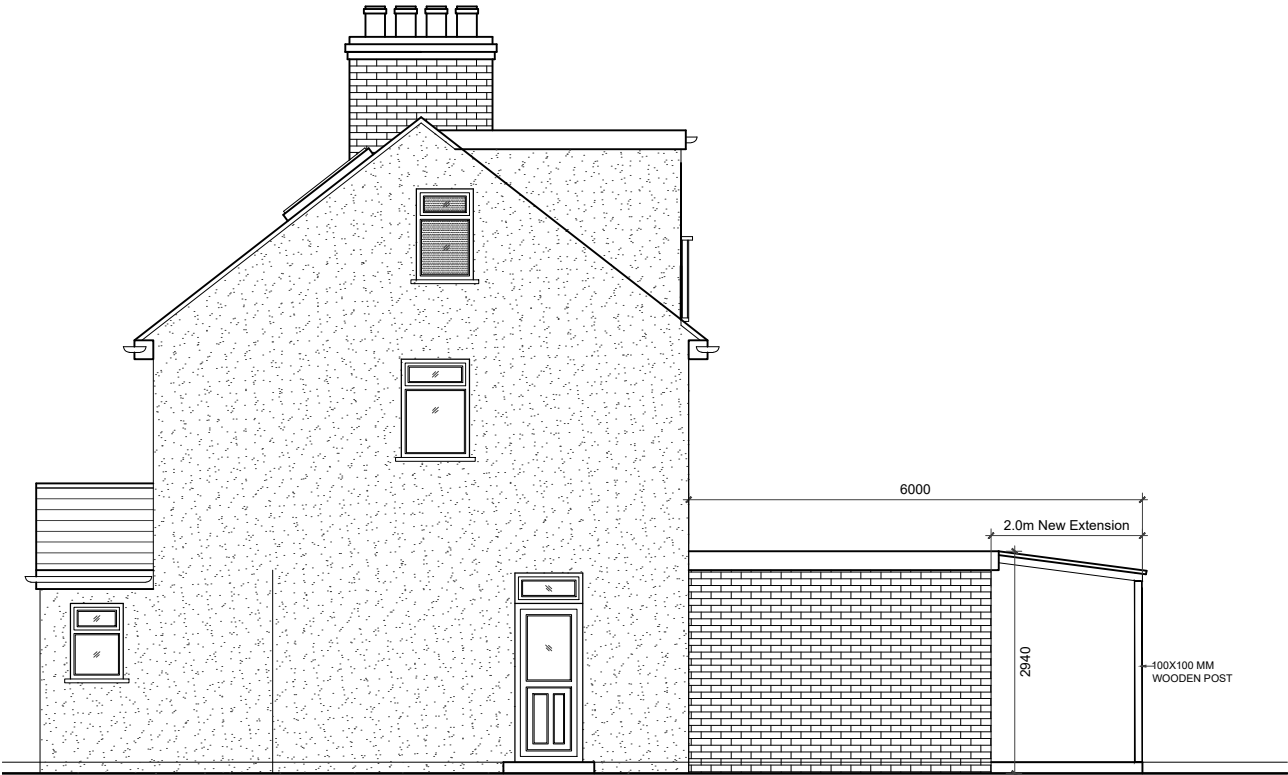

03 - SIDE ELEVATION

 

REVISIONS			
NO.	DESCRIPTION	DATE	BY

HOUSE-HOLDER  
APPLICATION

DESIGN ENDEAVOURS LTD  
M: 07869680774, 07883602259  
E: design.endeavour@gmail.com

Project  
63 HANOVER CIRCLE HAYES  
LONDON, UB3 2TL

Title  
PROPOSED ELEVATIONS

Scale 1:100@A3	Drawn IMK/FA	Approved	Date OCT-24
Job No. DE- 1171/24	Drawing No. PH-63HC-04	Rev. A	