


**NOTES**


Dimensions are not to be scaled from this drawing by contractors. The contractor is requested to check all dimensions before the work started.

Report any discrepancies to the client or architect before undertaking the work described in the drawings. Dimensions are approximate site dimensions and are to be verified by the contractor on site before any fabrication/site works i.e foundations etc occur


Contractor is responsible for all temporary propping to existing structure

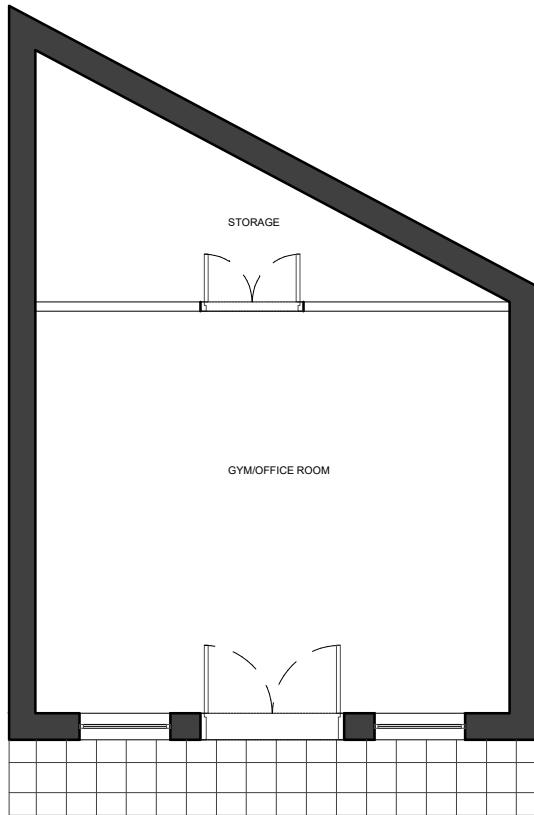


## 01 -GROUND FLOOR PLAN

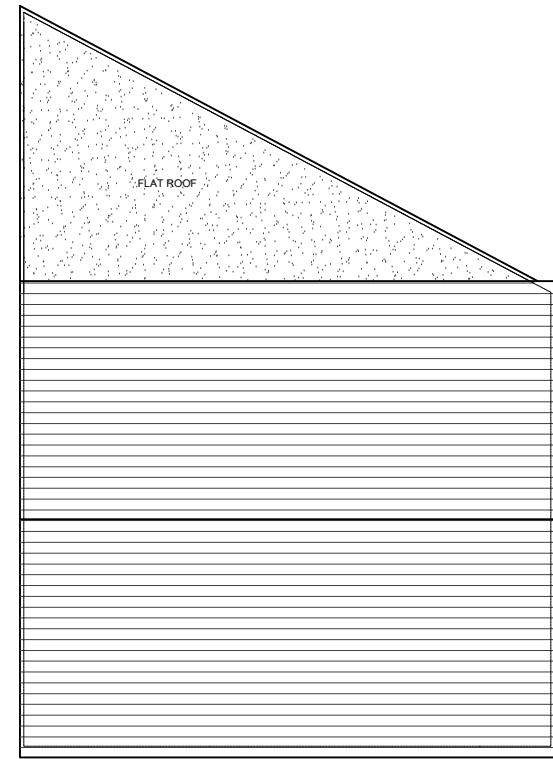


## 02 - ROOF PLAN

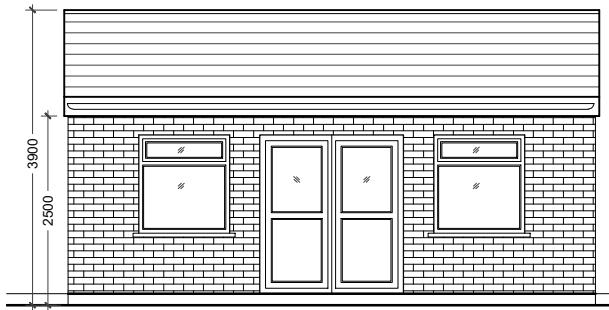


## 03 - FRONT ELEVATION

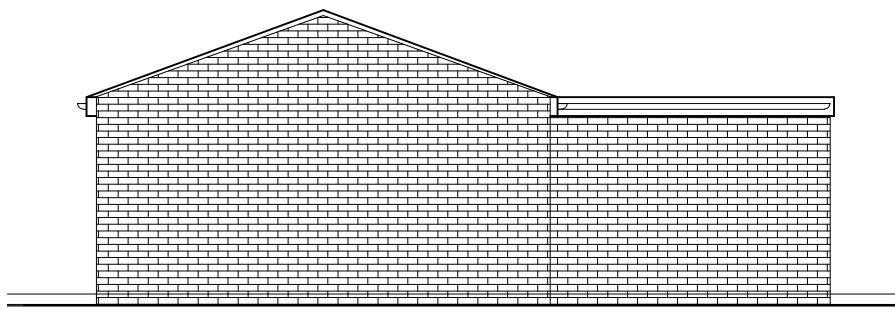

## 04 - SIDE ELEVATION

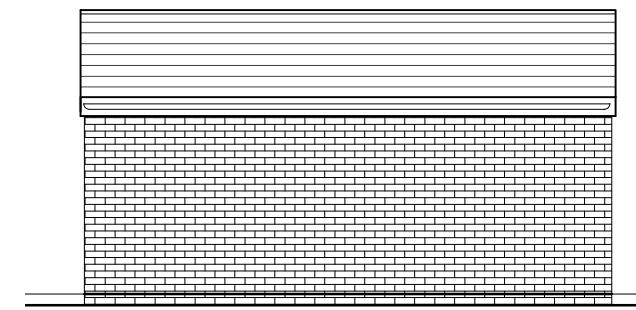

## 05 - REAR ELEVATION

 

## **HOUSE-HOLDER APPLICATION**

DESIGN ENDEAVOURS LTD  
M: 07869580774, 07883602259  
E: [design.endeavour@gmail.com](mailto:design.endeavour@gmail.com)

Project  
**63 HANOVER CIRCLE HAYES**  
LONDON, UB3 2TL

## PROPOSED OUT-BUILDING PLANS & ELEVATIONS

Scale 1:100@A3	Drawn IMK/FA	Approved	Date OCT-24
Job No. DE- 1171/24	Drawing No. PH-63HC-05	Rev.	-