



NOTES:
REV A: additional information included
as required by Hillingdon Council
(refer to revision bubbles for more
details)

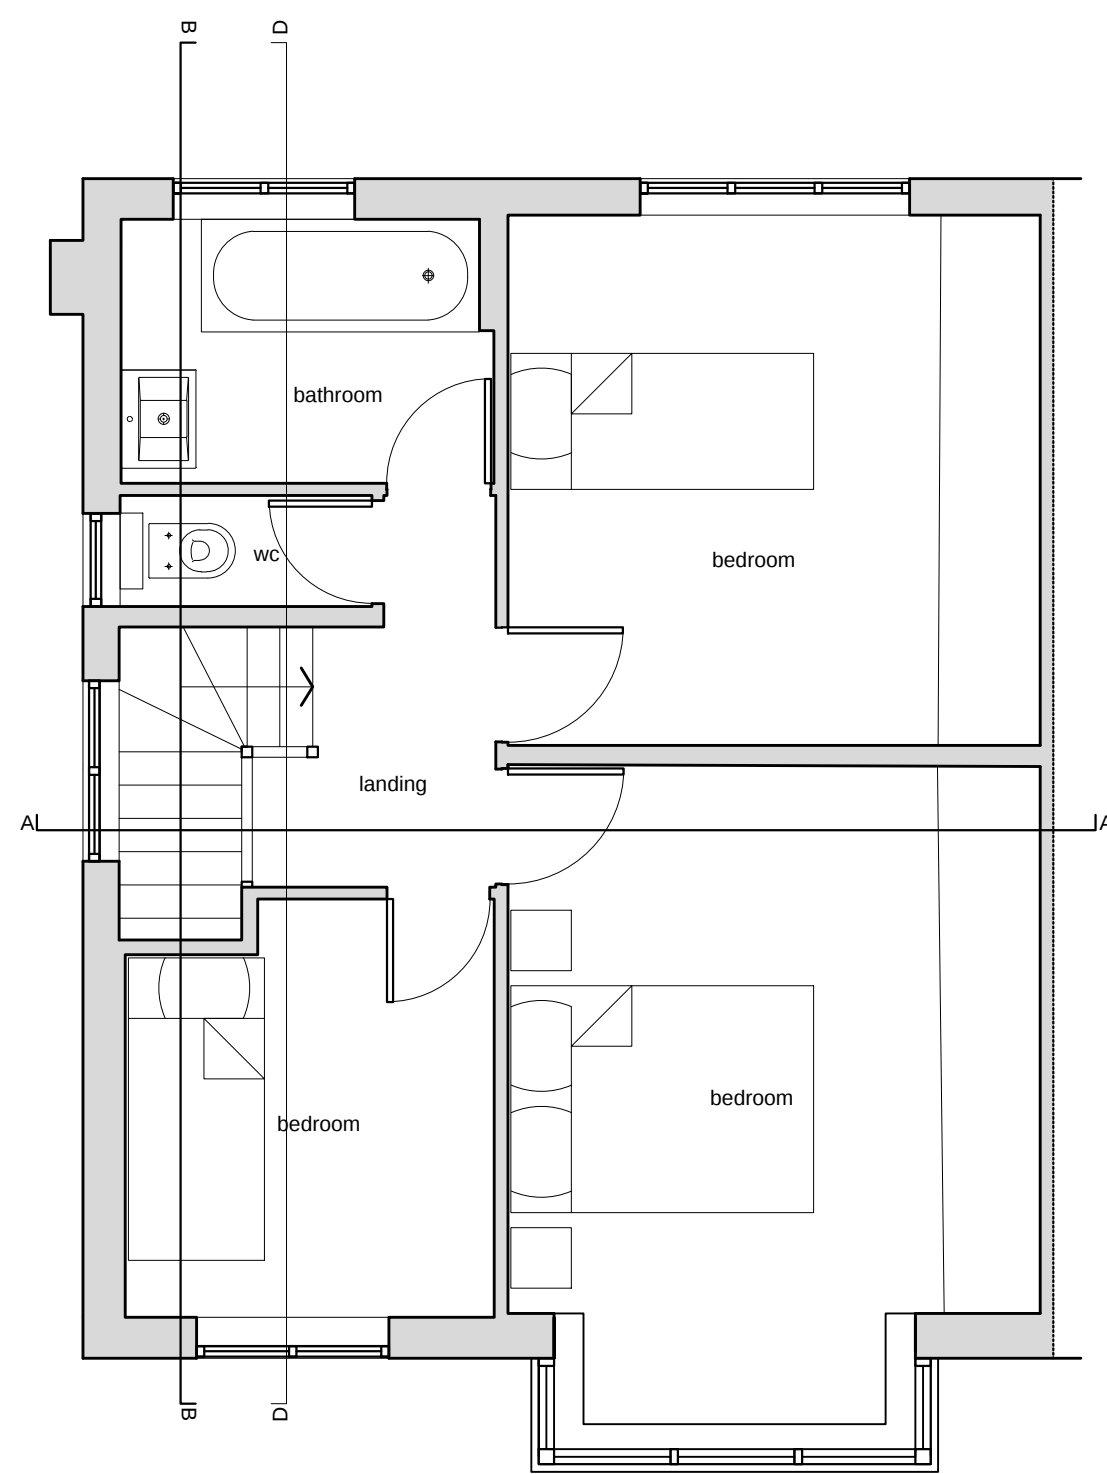

existing 01 plan

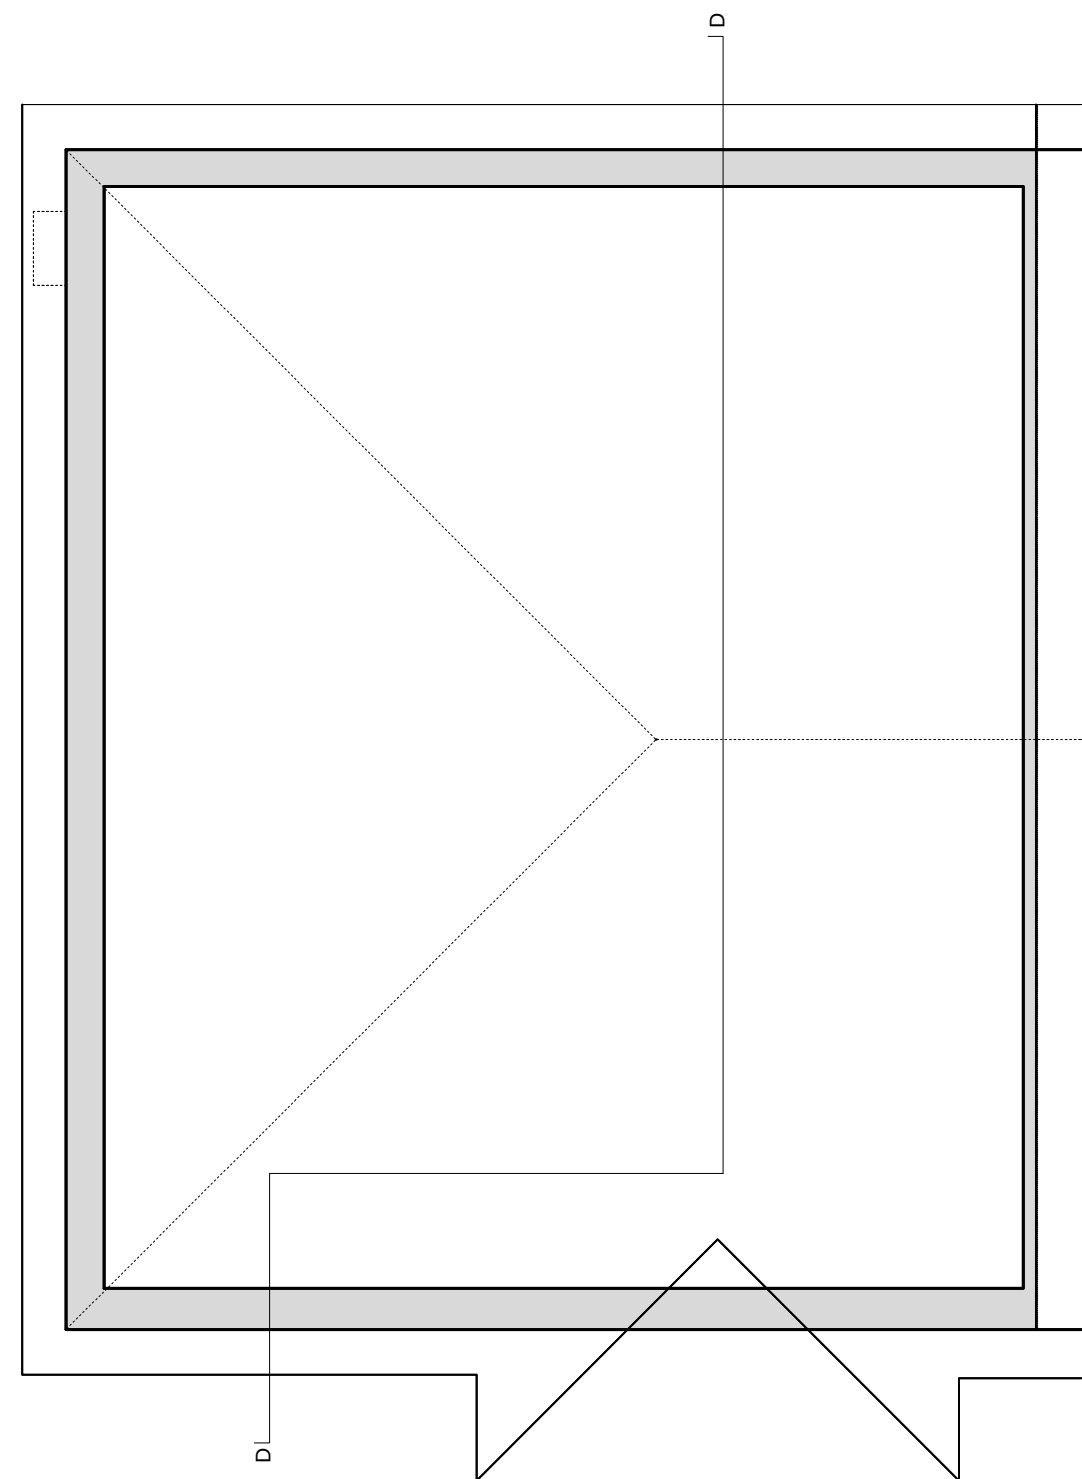


existing 02 plan



existing front elevation




existing rear elevation

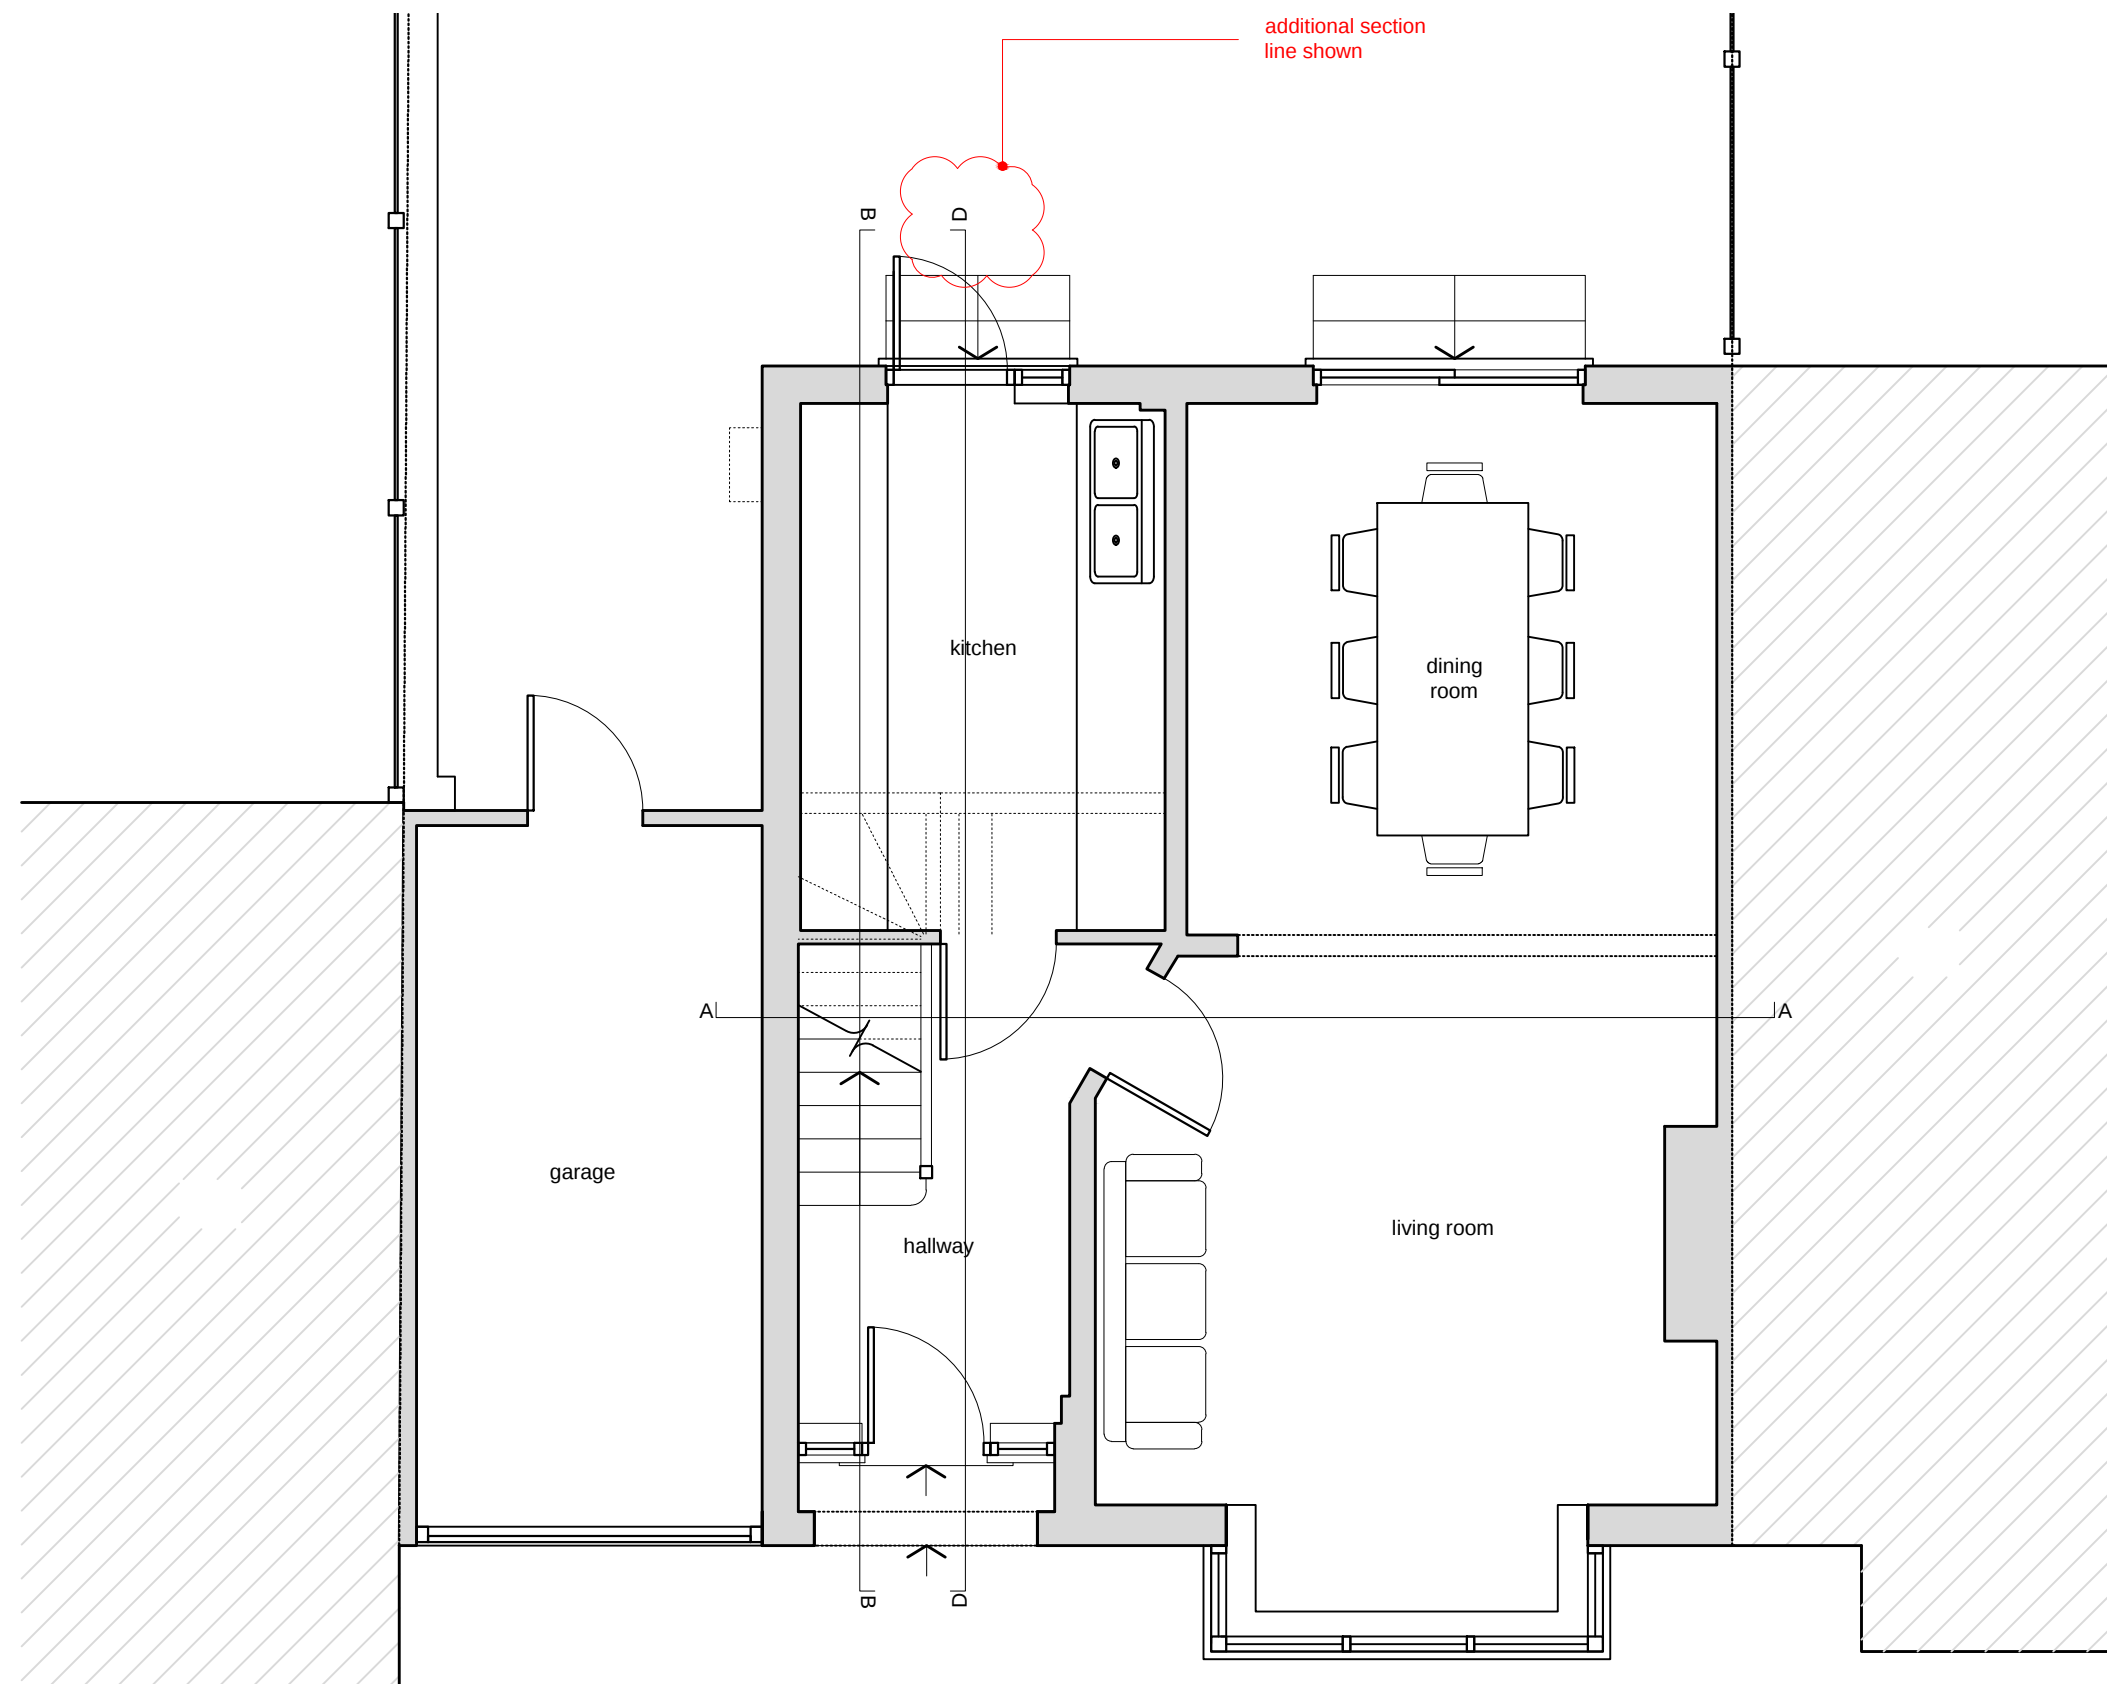


existing 00 plan




existing side elevation

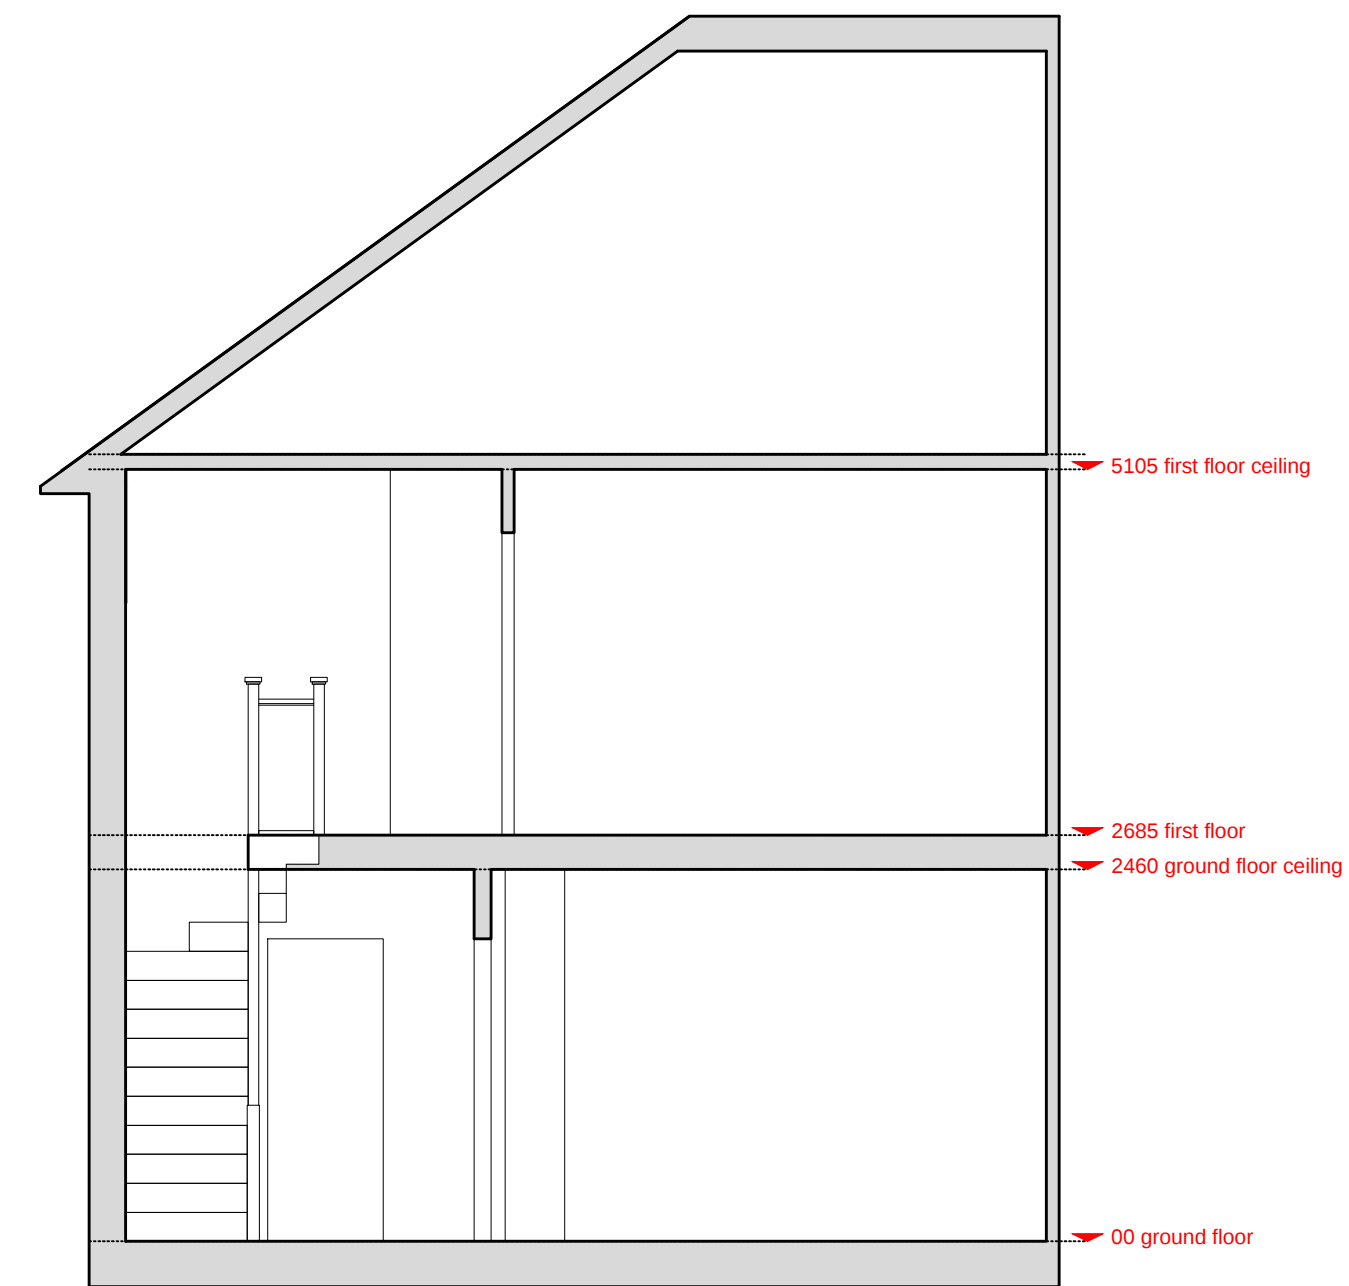

existing section aa

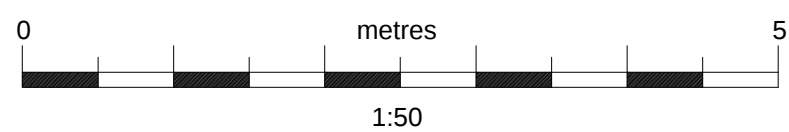

THIS DRAWING IS THE PROPERTY OF DEVILFISH DESIGN LIMITED. DO NOT SCALE FROM THIS DRAWING. USE FIGURED DIMENSIONS ONLY. ALL DIMENSIONS ARE IN MM. IF IN DOUBT... ASK

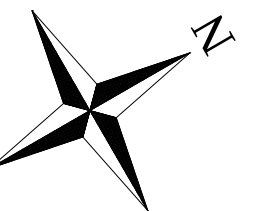

70 HIGHLAND RD HA6 1JU

DRAWING: existing drawings
DATE: 16.12.15
DRAWING NO: DOKL.00
SCALE: 1:50 @ a1

STATUS:
REV: A

devilfish design limited

Canada House 272 Field End Road Widdowson HA6 9NA
office tel no: 020 8426 2278
mobile no: 07971 781487

project designer: Peter Phillips
pete@devilfishdesign.co.uk

www.devilfishdesign.co.uk