




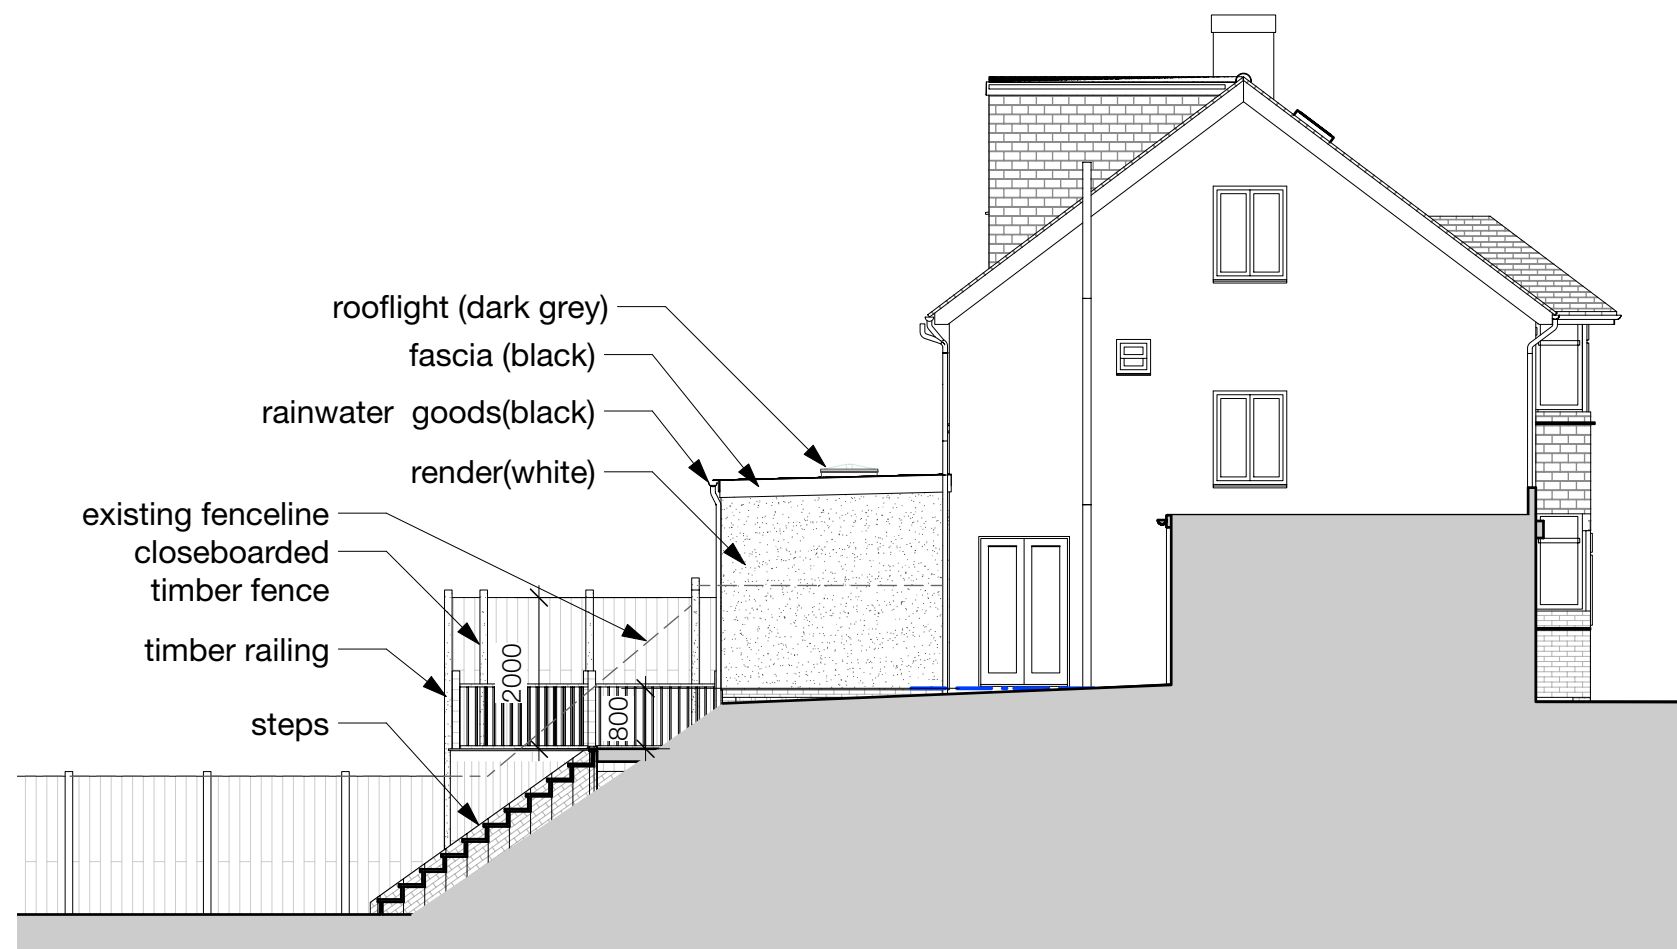

01 Flank Elevation to no 72
Scale: 1:100

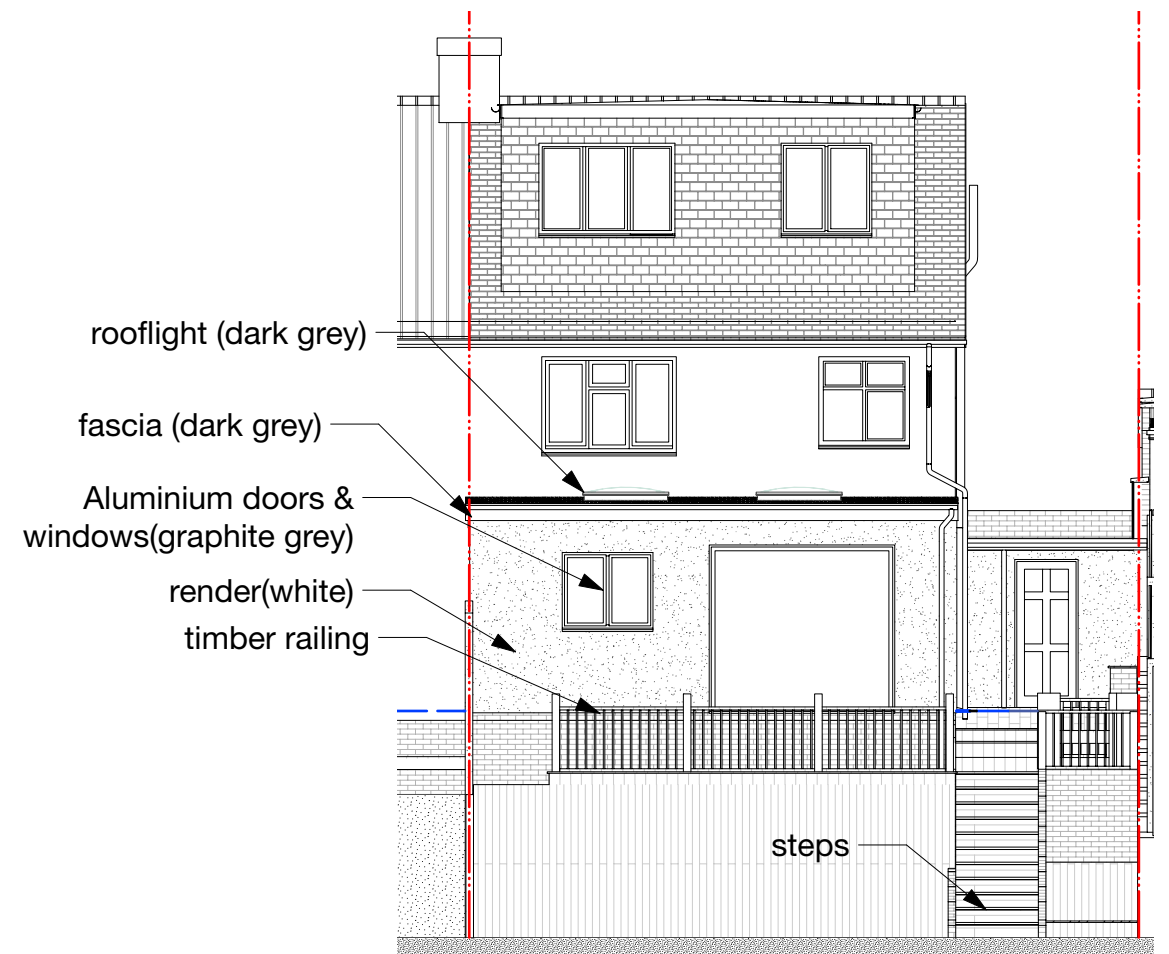

02 Rear Elevation
Scale: 1:100

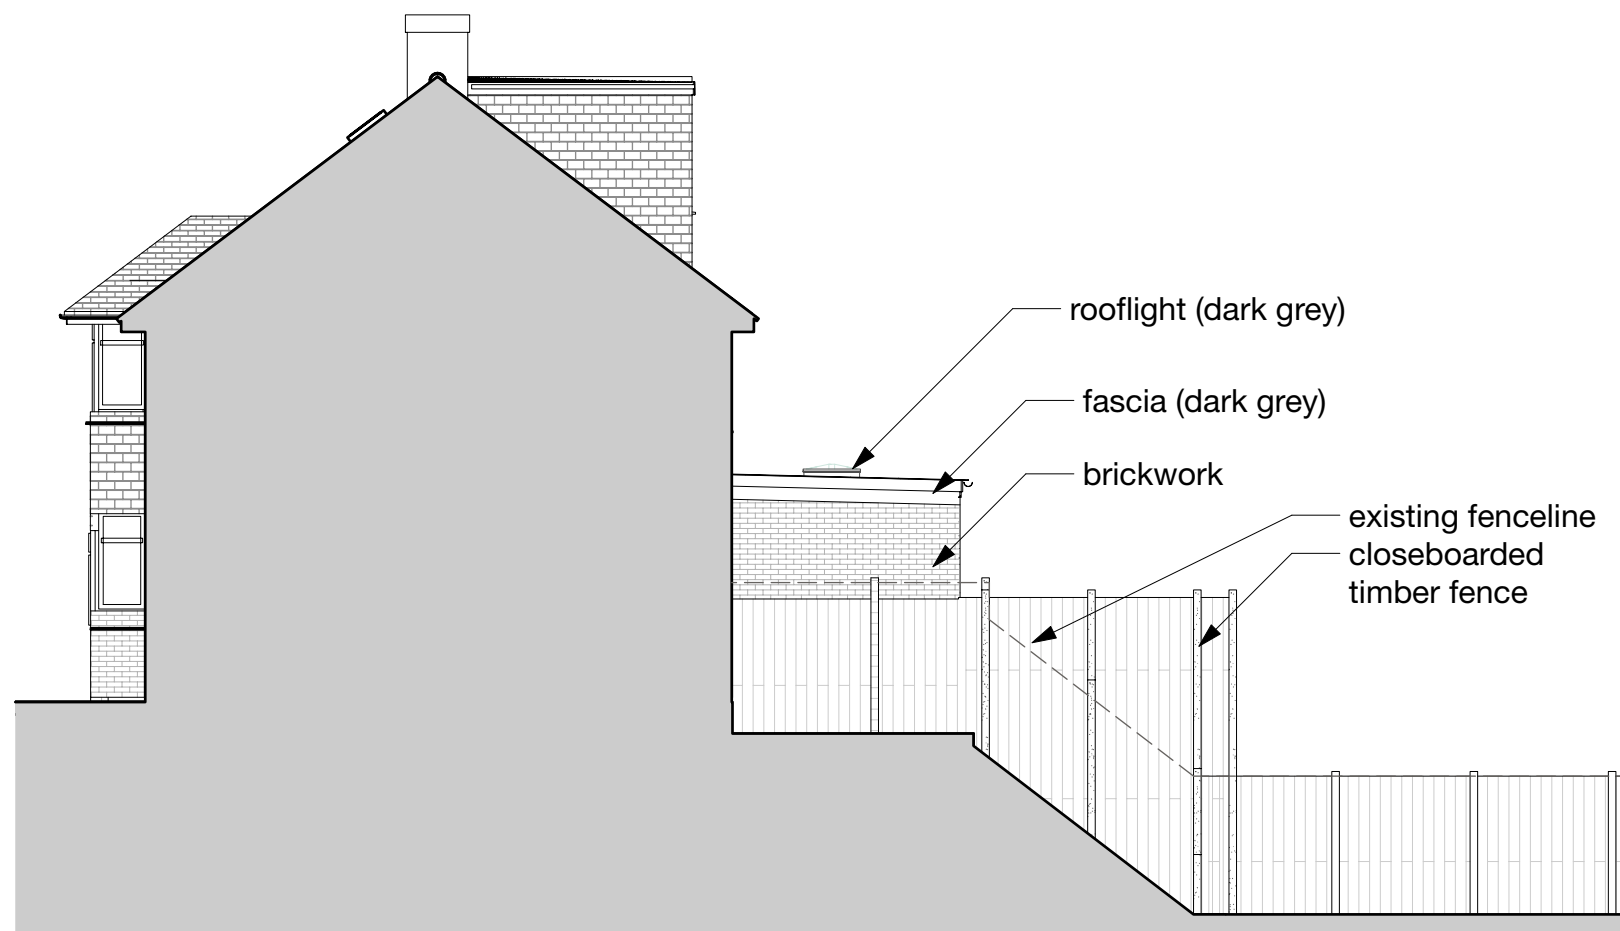

04 Flank Elevation to no 68
Scale: 1:100



03 Front Elevation
Scale: 1:100