



01 Flank Elevation to no 72

Scale: 1:100

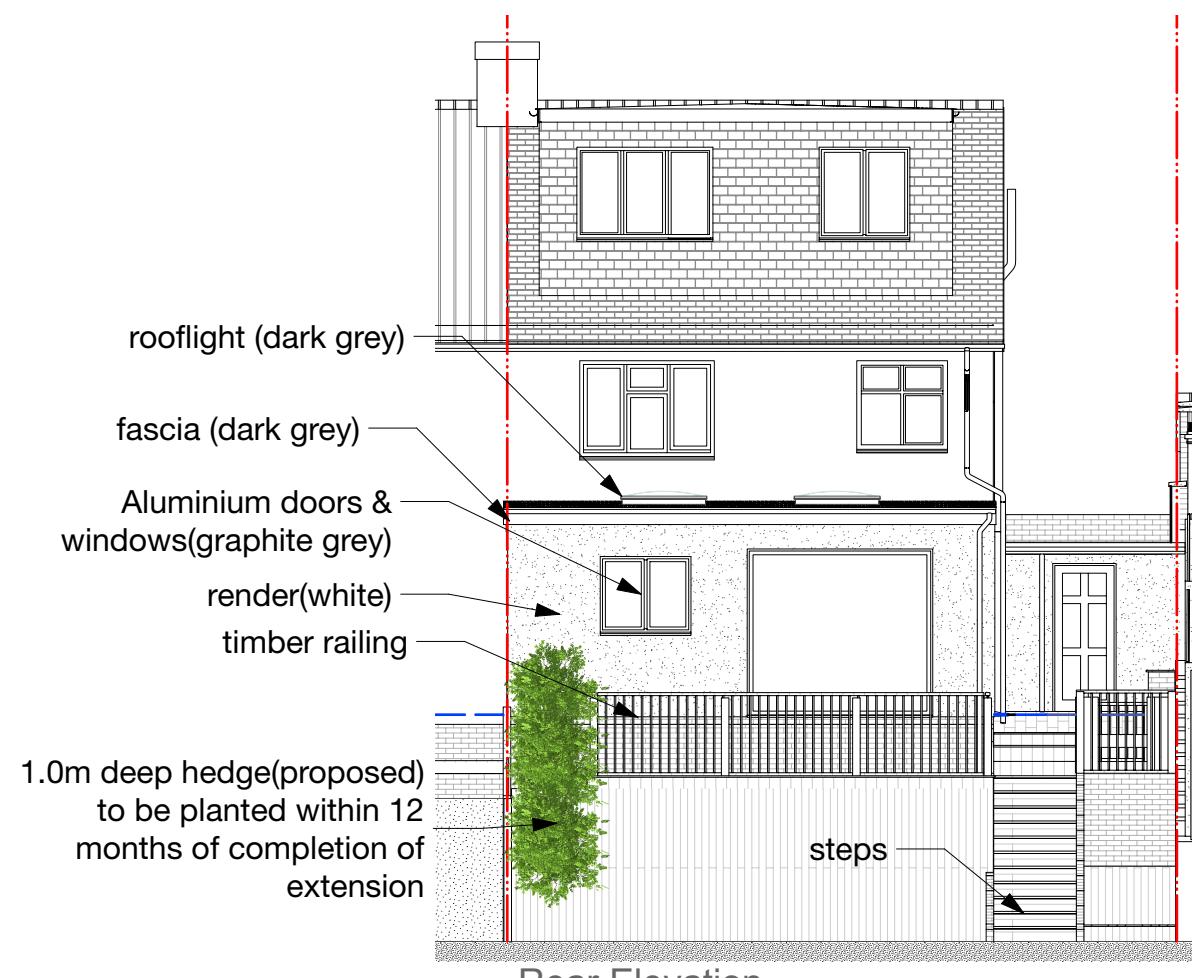

02 Rear Elevation

Scale: 1:100

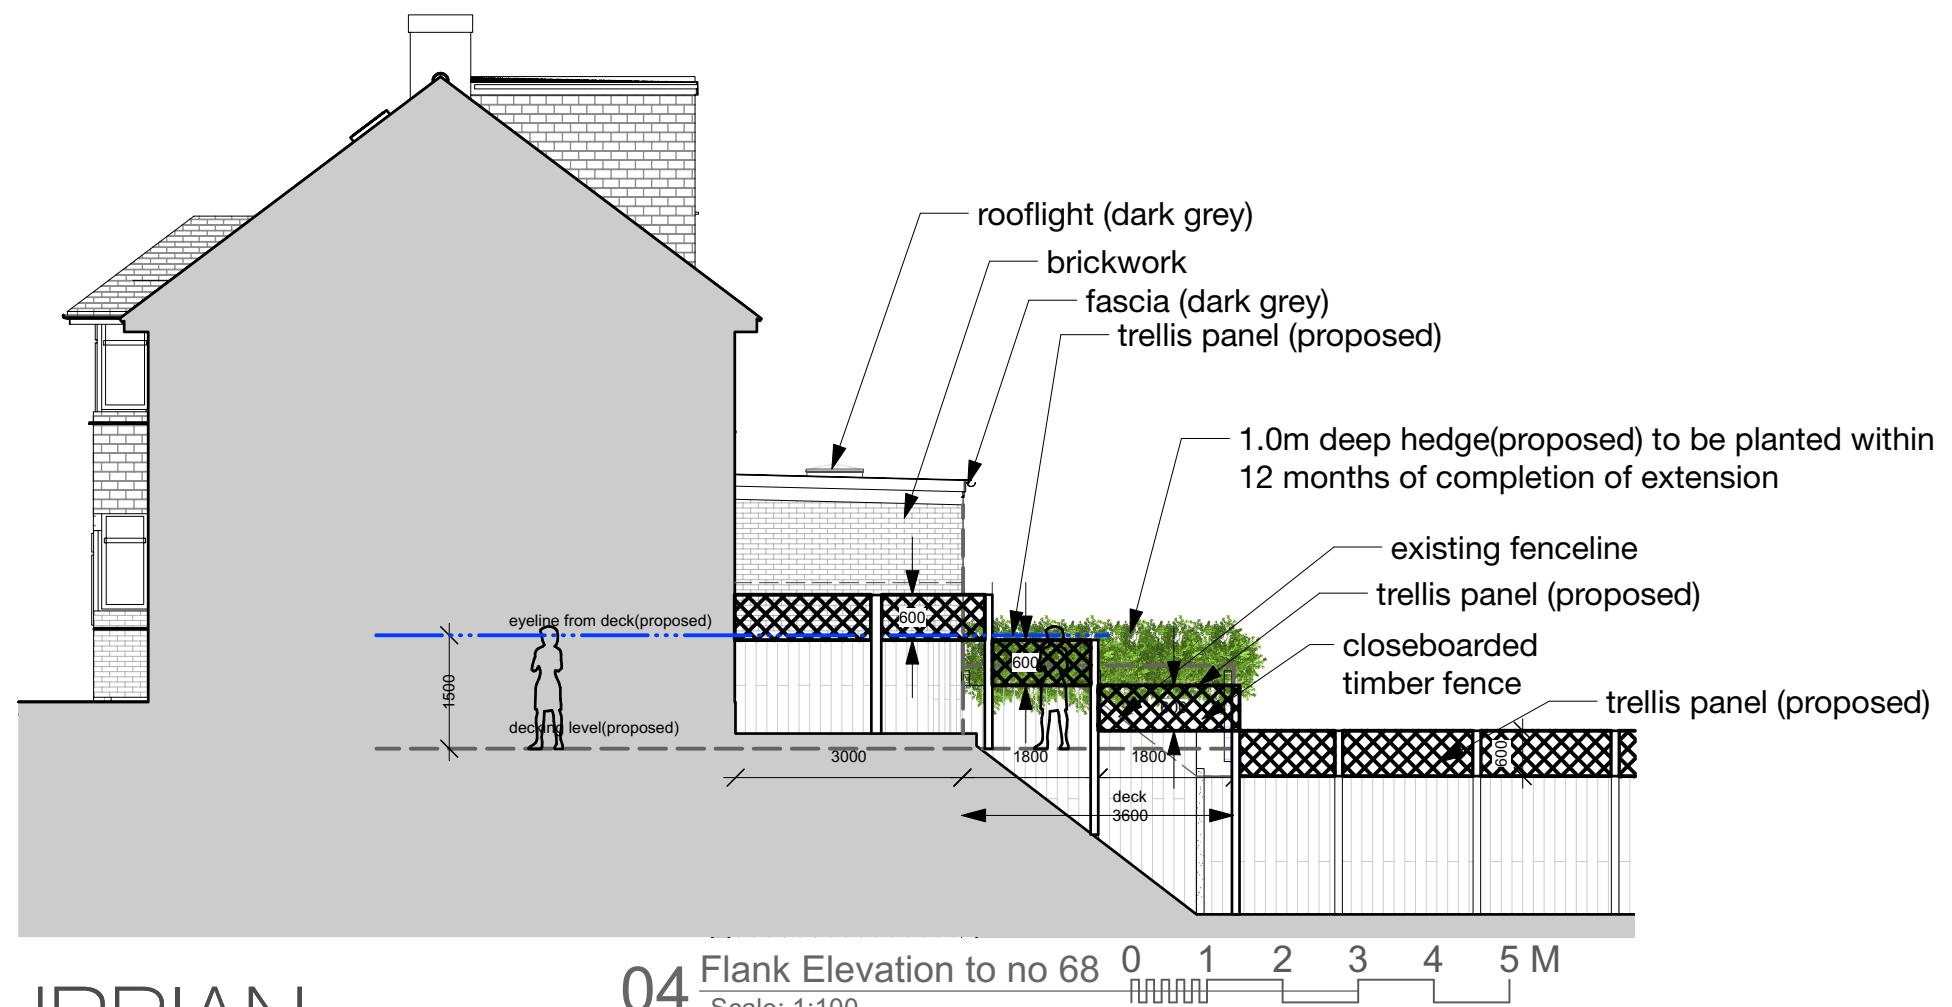

04 Flank Elevation to no 68

Scale: 1:100



03 Front Elevation

Scale: 1:100

URBIAN