




EXISTING GROUND FLOOR PLAN

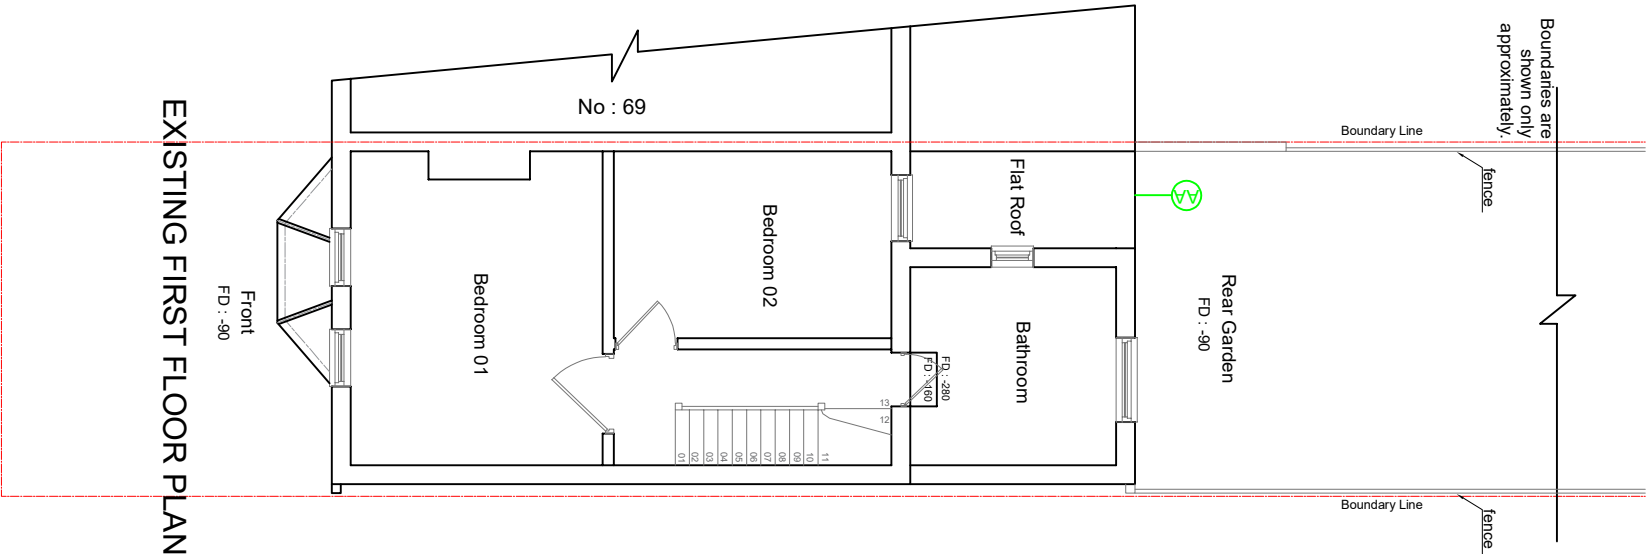

EXISTING FIRST FLOOR PLAN

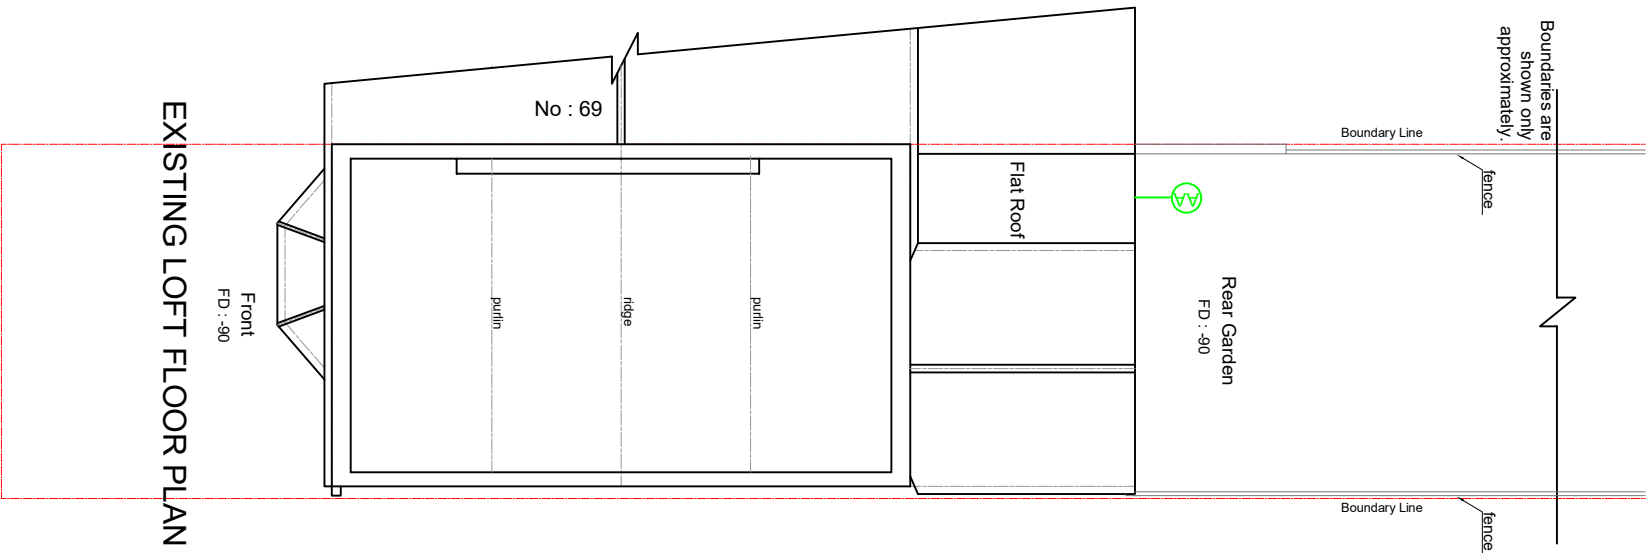

EXISTING LOFT FLOOR PLAN

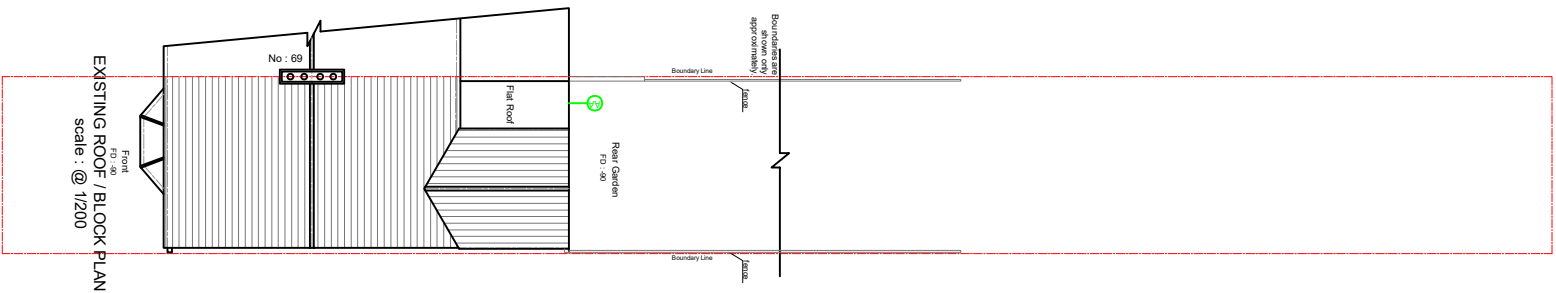

COPYRIGHT :

JOB TITLE : 71 Belmont Rd.
Uxbridge UB8 1QU, UK

DRAWING TITLE : Existing Plans

SCALE : 1/100

Date : 11.03.2024

DRG No : 71-BELM-01 / A

