


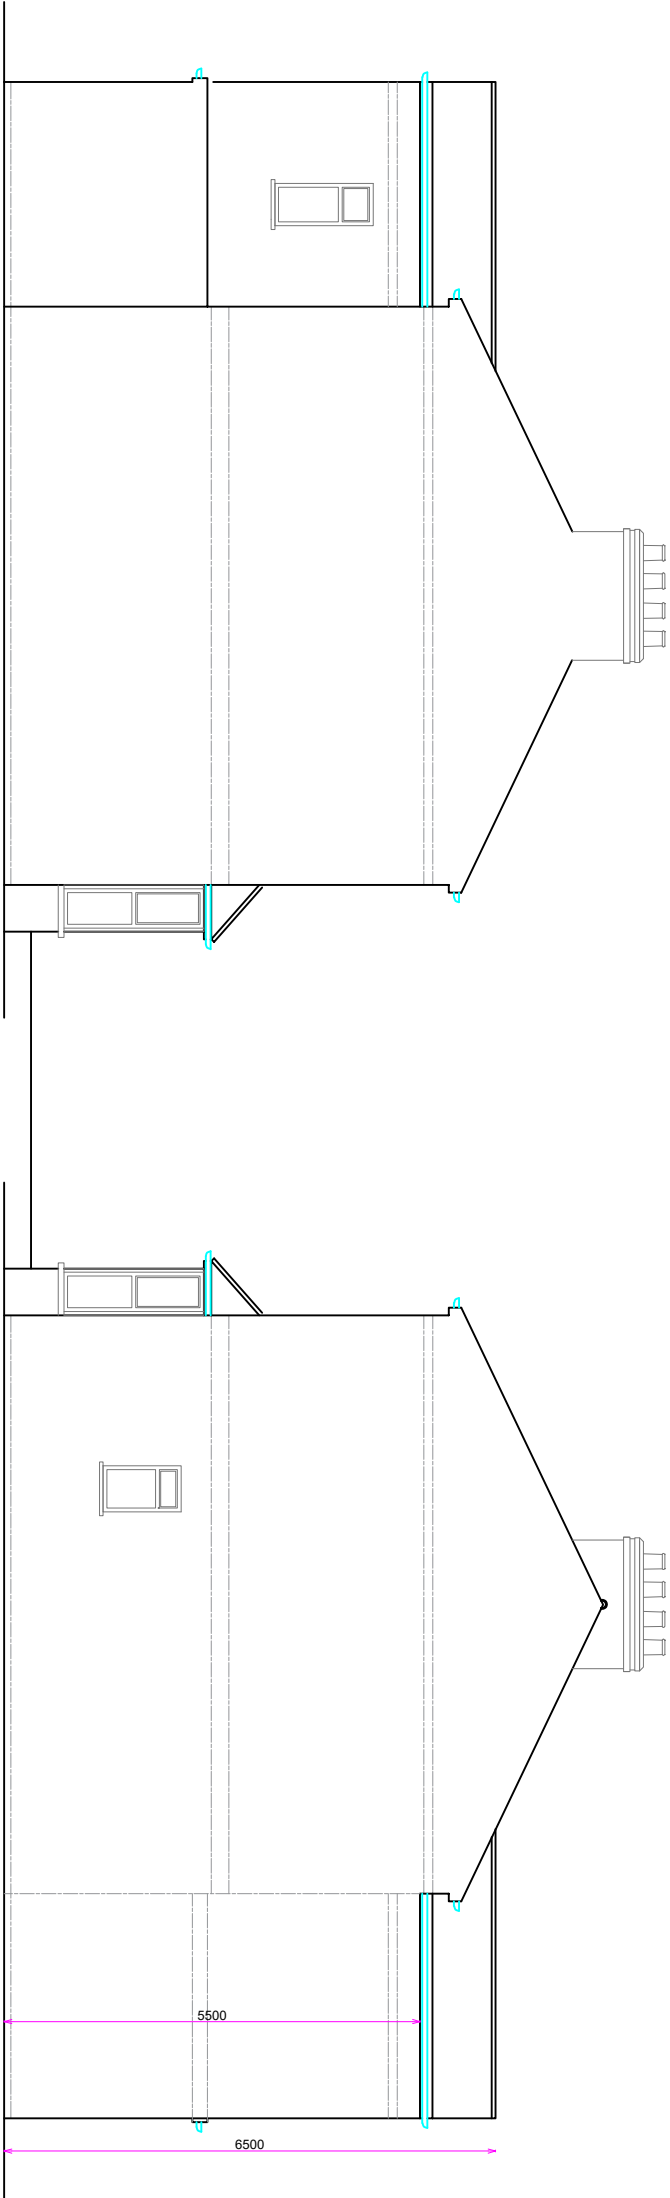


EXISTING SIDE ELEVATION

EXISTING AA SECTION



EXISTING FRONT ELEVATION

EXISTING REAR ELEVATION

 

COPYRIGHT :

JOB TITLE : 71 Belmont Rd.
Uxbridge UB8 1QU, UK

DRAWING TITLE : Existing Elevations

SCALE : 1/100

Date : 11.03.2024

DRG No : 71-BELM-02 / A