

LEGEND:

CONSTRUCTION NOTES:

REV	DESCRIPTION	DATE
-----	-------------	------

-	-	-
-	-	-
-	-	-
-	-	-
-	-	-

Project	47 ST MARYS ROAD, HAREFIELD MIDDX. UB9 6AE
---------	---

THIS

PROPOSED FLOOR PLANS

client


client	Mr. M. Rajah
--------	--------------

scale	date
1	50
25	02
25	25

dwg. no.	revision
1593	A1
P01	-


REN	3 HAVATON ROAD COLEMAN HAREFIELD MIDDX UB9 3AU	T. 01893 461 471 F. 01893 461 472 E. info@ren.co.uk
-----	---	---

Boundary

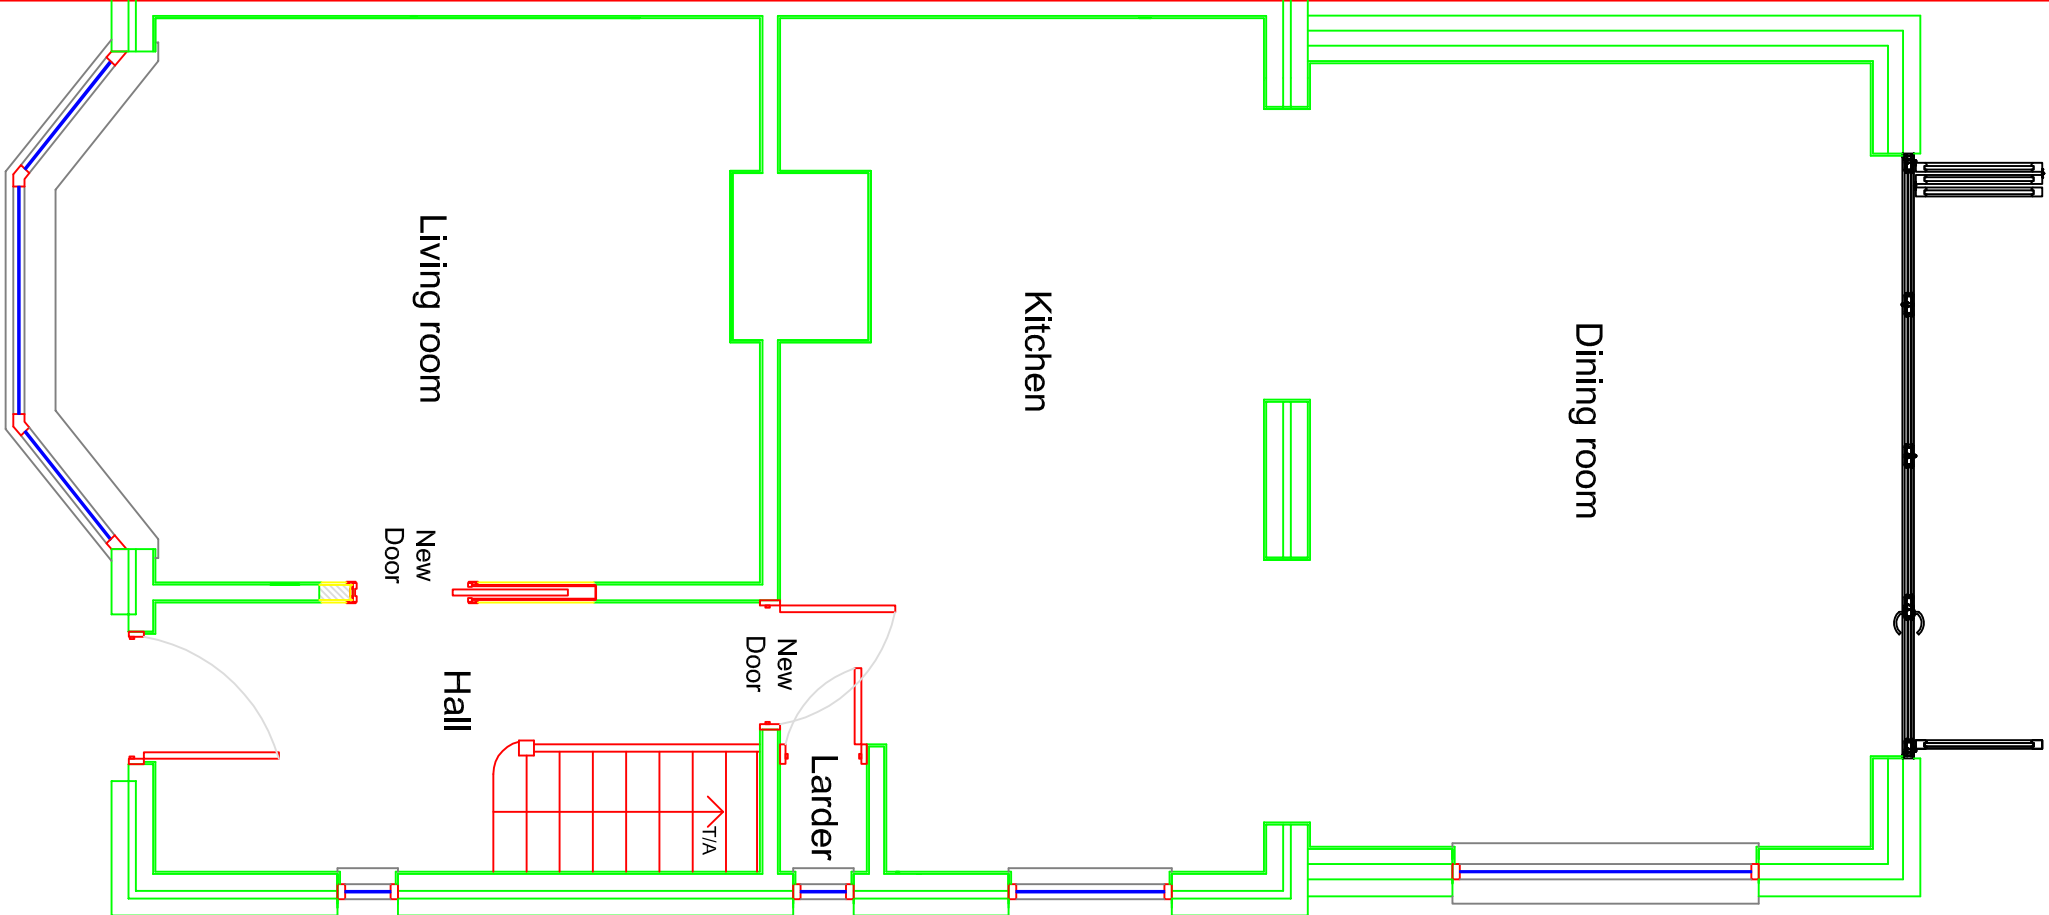

PROPOSED GROUND FLOOR PLAN
1:50

Boundary

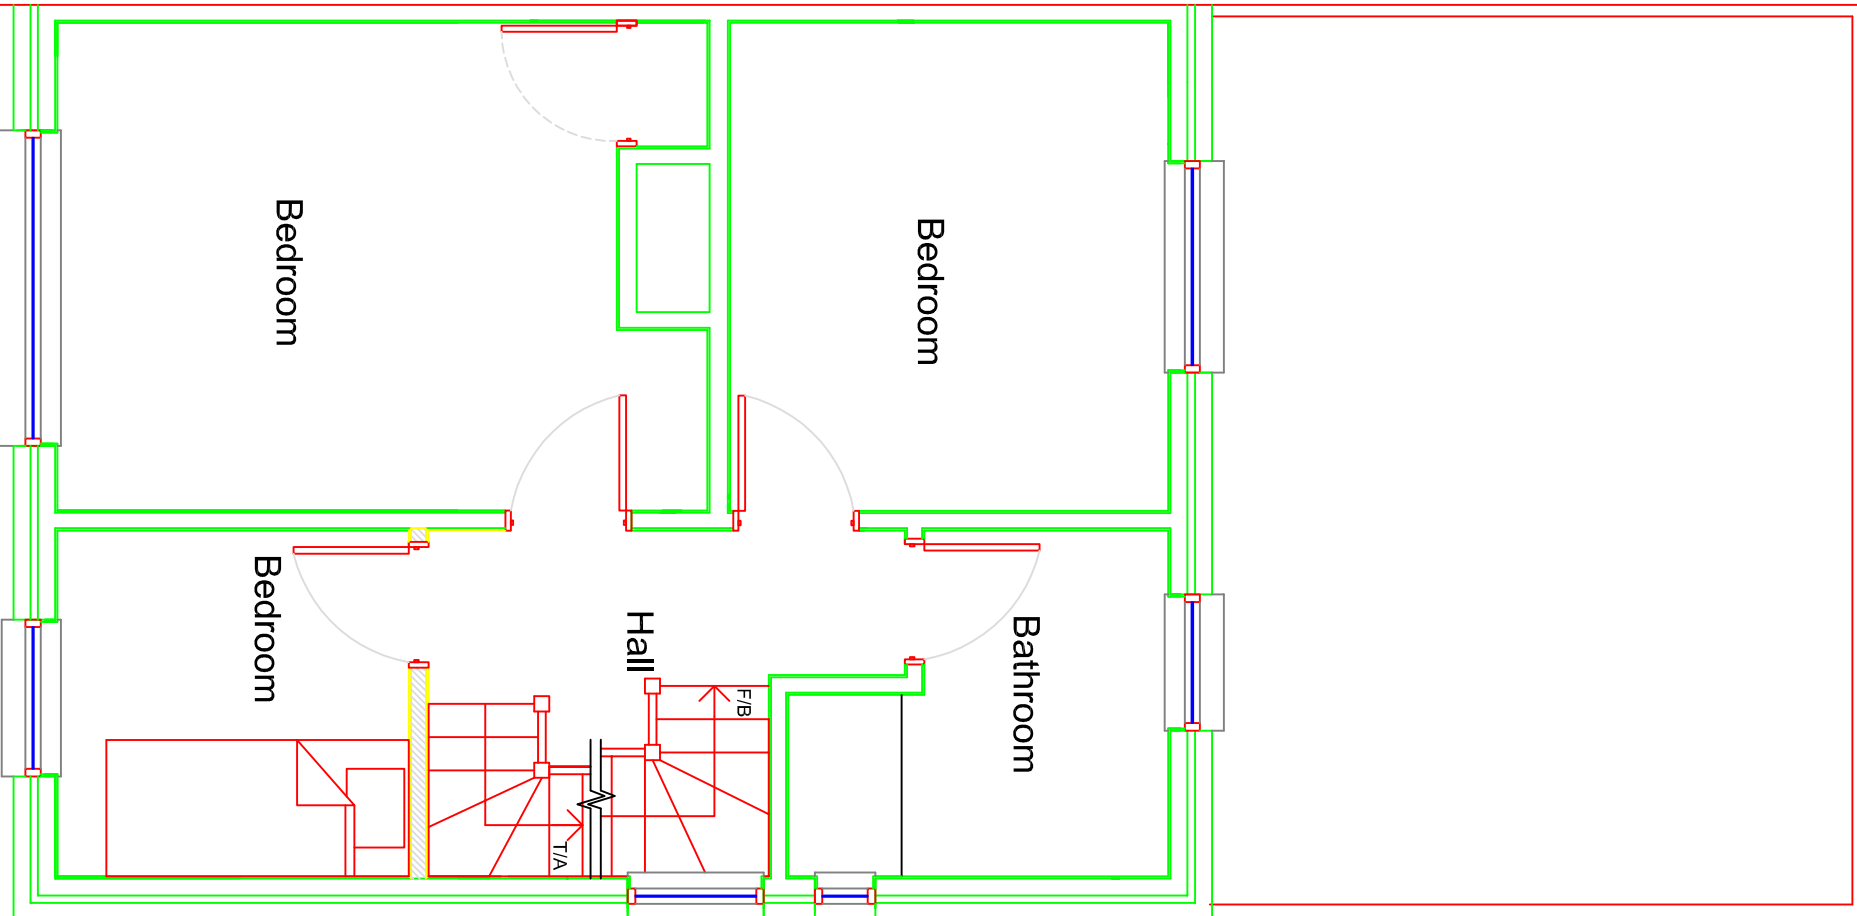

PROPOSED FIRST FLOOR PLAN
1:50

