




Existing North Elevation
1 : 200

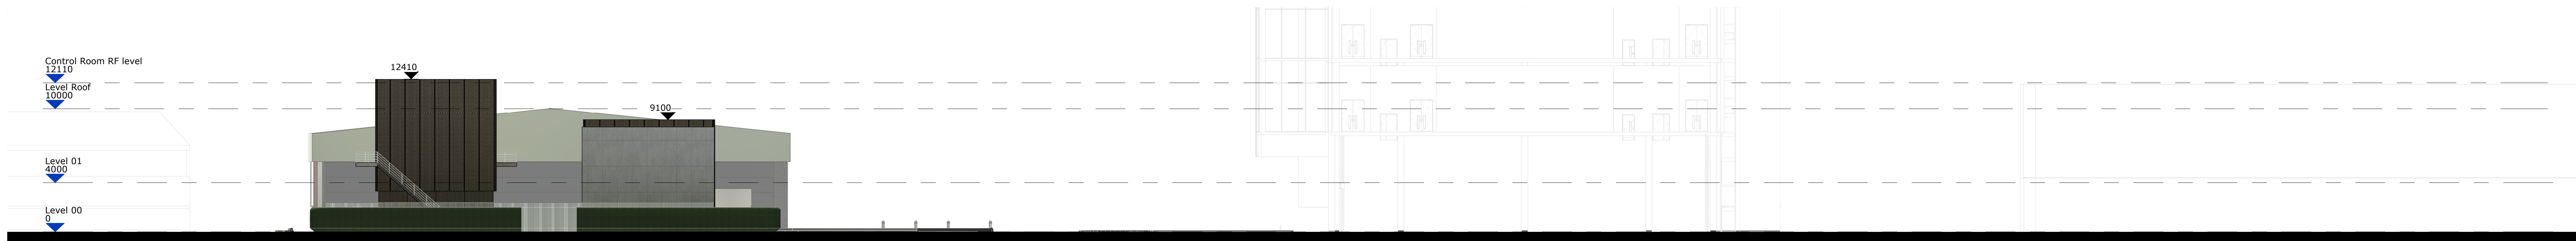

Proposed Rendered North Elevation

General Notes

1. Do not scale from this drawing. All dimensions indicated are in millimetres unless otherwise stated. Validate all measurements on site.
2. Any discrepancies between the drawings and other documents should be brought to the attention of the engineer.
3. Drawing is not an installation drawing. It is the Contractors responsibility to make final coordinated installation shop drawings.
4. The contents of this drawing shall be read in conjunction with the current revisions of Architectural, Civil, Structural, Mechanical, Electrical, Security, Telecom drawings and all relevant sections of the specifications.

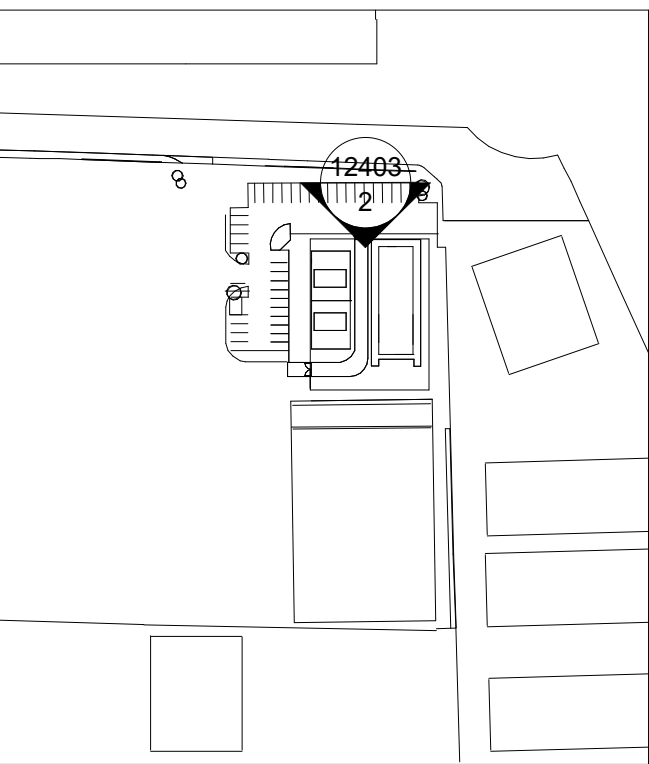 

Elevation Key

P01	COLT PLANNING REVIEW	MAJOB	05/11/24
Rev	Details	By / Chkd / App	Date

Client

colt
Data Centre Services

Colt House, 20 Great Eastern Street
London, EC2A 3EH, United Kingdom
www.coltdatacentres.net

Architect

NWA
NORTH WEST ARCHITECTS

The Old Dairy
Harpendenbury Farm
Redbourn, Hertfordshire
AL3 7QA, United Kingdom
www.nwarchitects.co.uk

Structural / Civil Engineer

ARUP

Central Square, Forth Street
Newcastle Upon Tyne
NE1 3PL, United Kingdom
www.arup.com

Project Title
LONDON DIGITAL PARK BULLSBROOK ROAD
SUBSTATION

Drawing Title
EXISTING & PROPOSED NORTH
ELEVATIONS

Project Status

Discipline	Status Code
ARCHITECTURE	S3

Project Number	Scale @ A0	Revision
LONDPSS2	1:200	P01

Drawing Number
LONDPSS2-NWA-PL-ZZ-DR-A-12403