


Existing South Elevation
1 : 200

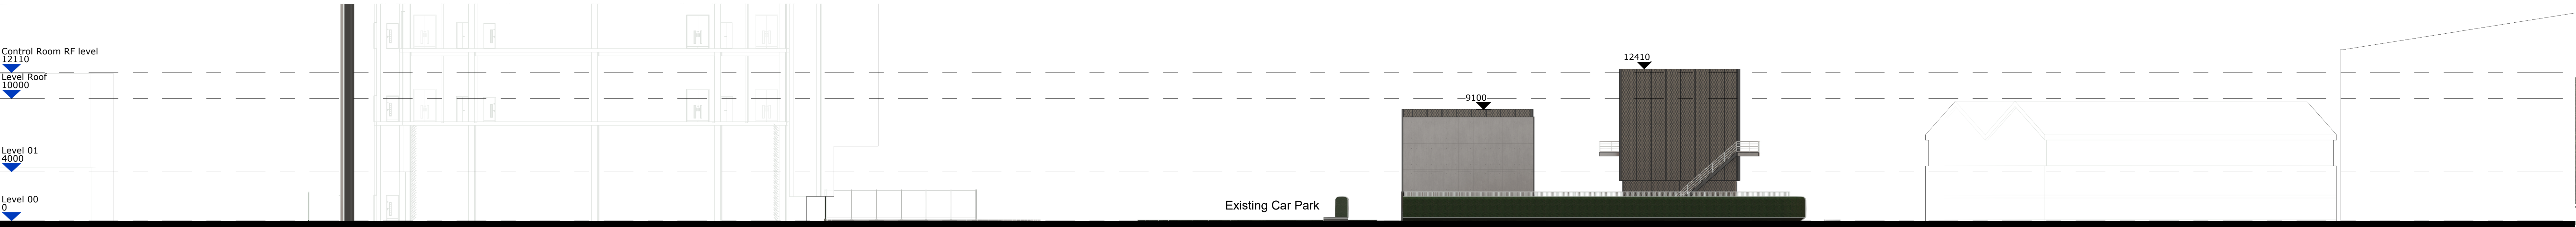

Proposed Rendered South Elevation
1 : 200

General Notes

- Do not scale from this drawing. All dimensions indicated are in millimetres unless otherwise stated. Verify all measurements on site.
- Any discrepancies between this drawing and other documents should be brought to the attention of the engineer.
- This drawing is not an installation drawing. It is the Contractor's responsibility to make final coordinated installation drawings.
- The contents of this drawing shall be read in conjunction with the current revisions of Architectural, Civil, Structural, Mechanical, Electrical, Security, Telecommunications and all relevant sections of the specifications.

2000 0 2000 4000 6000 8000

SCALE: 1:200

Elevation Key
1 : 2000

PRELIMINARY REVIEW	MAJOR	REVISED
Rev: 0001	Rev: 0002 / App	Rev: 0003

Client

colt
Data Centre Services

Colt House, 20 Great Eastern Street
London, EC2A 3EH, United Kingdom
www.coltdatacentres.net

Architect

NWA

The Old Dairy
Horseshoofway Farm
Redburn, Wetherstone
AL3 7QA, United Kingdom
www.nwaarchitects.co.uk

Structural / Civil Engineer

ARUP

Central Square, Turk Street
Newcastle Upon Tyne
NE1 7PL, United Kingdom
www.arup.com

Project Title LONDON DIGITAL PARK BULLSBROOK ROAD SUBSTATION			
Drawing Title EXISTING & PROPOSED SOUTH ELEVATIONS			
Project Status PLANNING SUBMISSION			
Discipline ARCHITECTURE		Status Code S3	
Project Number LONDPSS2	Scale @ A0 1:200	Revision P01	
Drawing Number LONDPSS2-NWA-PL-ZZ-DR-A-12402			
Project — Original — Revised — Issued — Taken — Deleted — Further			