





Notes

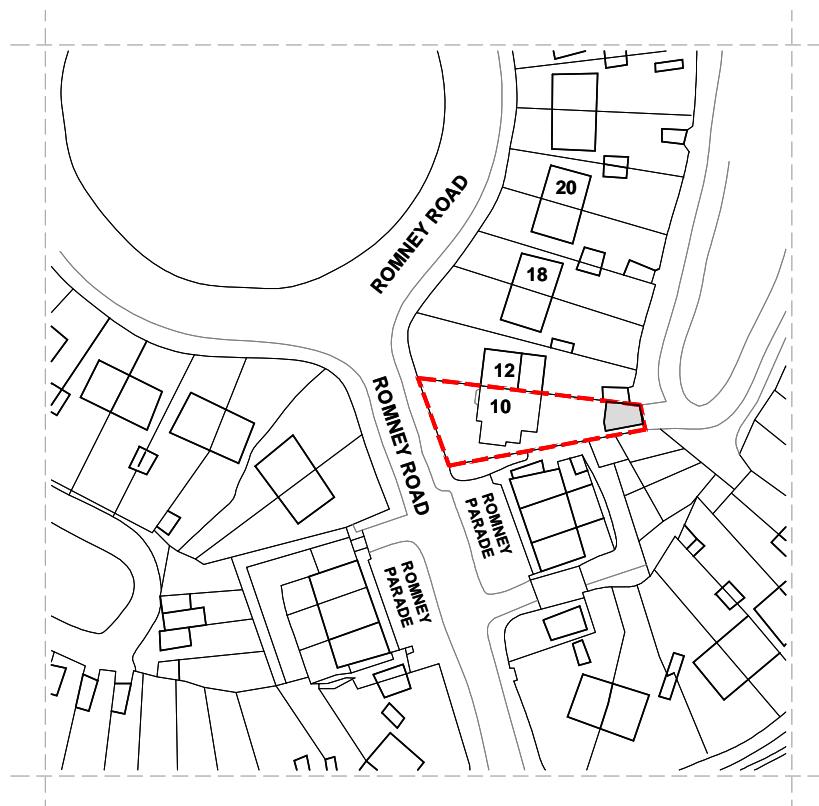

01 LOCATION PLAN
07-001 SCALE 1:1250 @A3

Scale 1:1250
0 25m 50m

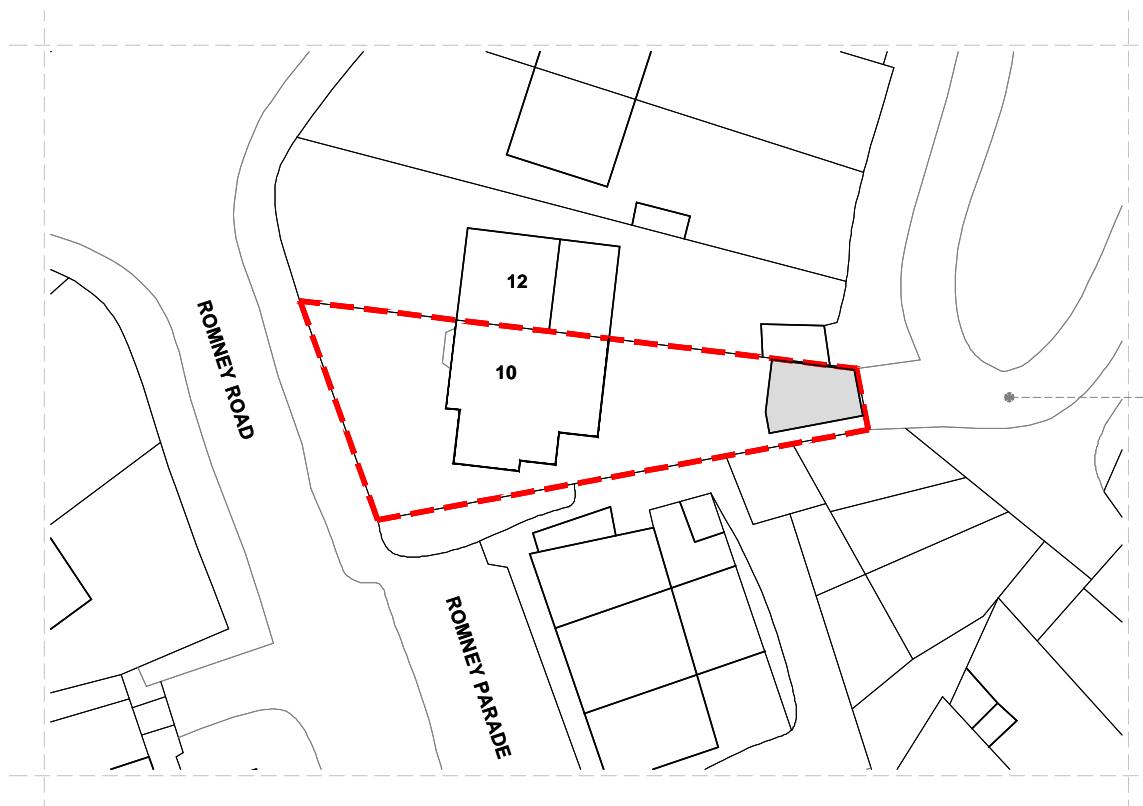

02 SITE PLAN
07-001 SCALE 1:500 @A3

Scale 1:500
0 5m 10m 20m

- 09.12.24 issued for planning. IC
Rev Date Details Authorised

Important Note
All dimensions are in millimetres. Where dimensions are not given, drawings must not be scaled and the matter referred back to Ian Chin Architects.

All dimensions and conditions are to be checked on site by the contractor prior to preparing drawings or commencing any work. The contractor is responsible for checking that there is no conflict between site dimensions and drawn dimensions.

In the event of any detail or dimensional conflict between Ian Chin Architects drawings, the matter must be referred back to Ian Chin Architects for clarification.

Ian Chin Architects
email: ian@ianchin.co.uk
website: www.ianchin.co.uk

Client
Mr. Marcin Lesniak

Project
10 Romney Road
Hayes UB4 8PU

Title
Location & Site Plans

Date Drawn Checked Authorised
05.12.2024 - - IC

Scale
1:1250 & 1:500 @A3
Issue Status

FOR PLANNING

Drawing No
2039-AR-07-001 Rev
-