

01 | SOUTH ELEVATION  
07-113 | SCALE 1:100 @A3

Important Note  
All dimensions are in millimetres. Where dimensions are not given, drawings must not be scaled and the matter referred back to Ian Chin Architects.

All dimensions and conditions are to be checked on site by the contractor prior to preparing drawings or commencing any work. The contractor is responsible for checking that there is no conflict between site dimensions and drawn dimensions.

In the event of any detail or dimensional conflict between Ian Chin Architects drawings, the matter must be referred back to Ian Chin Architects for clarification.

Ian Chin Architects  
email: ian@ianchin.co.uk  
website: www.ianchin.co.uk

Client  
Mr. Marcin Lesniak

Project  
10 Romney Road  
Hayes UB4 8PU

Title  
South Elevation &  
Front (West) Elevation


Date Drawn Checked Authorised  
05.12.2024 - - IC

Scale  
1:100 @A3

Issue Status

**FOR PLANNING**

Drawing No  
2039-AR-07-113  
Rev -

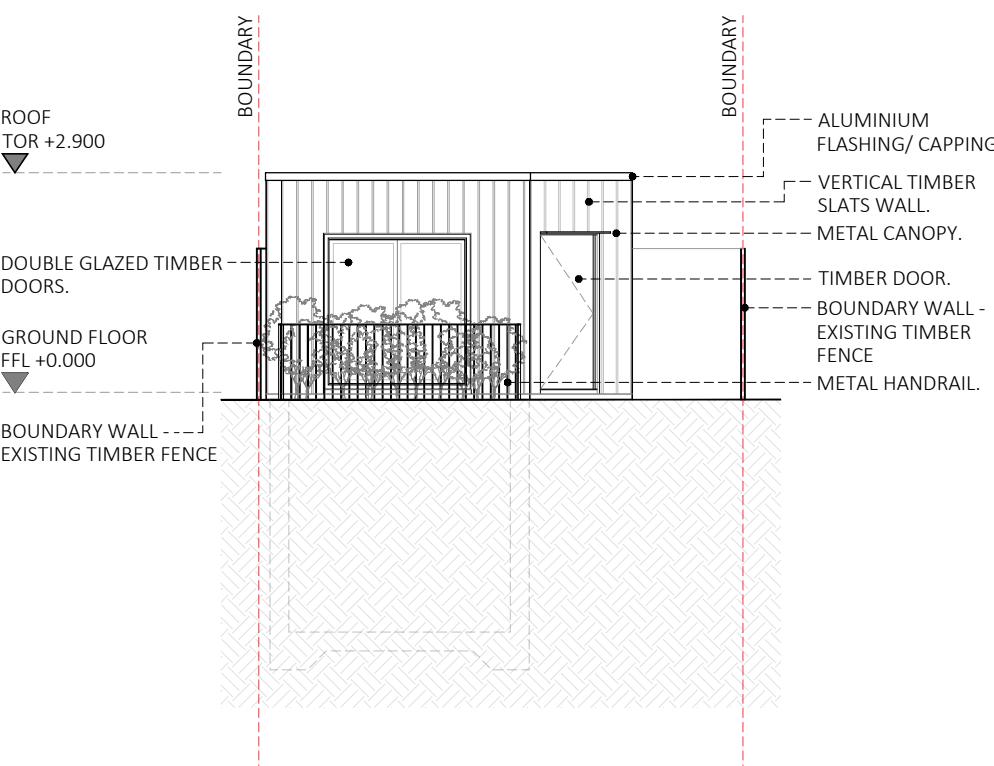

02 | FRONT (WEST) ELEVATION  
07-113 | SCALE 1:100 @A3

Scale 1:100  
0 1m 2m 4m