



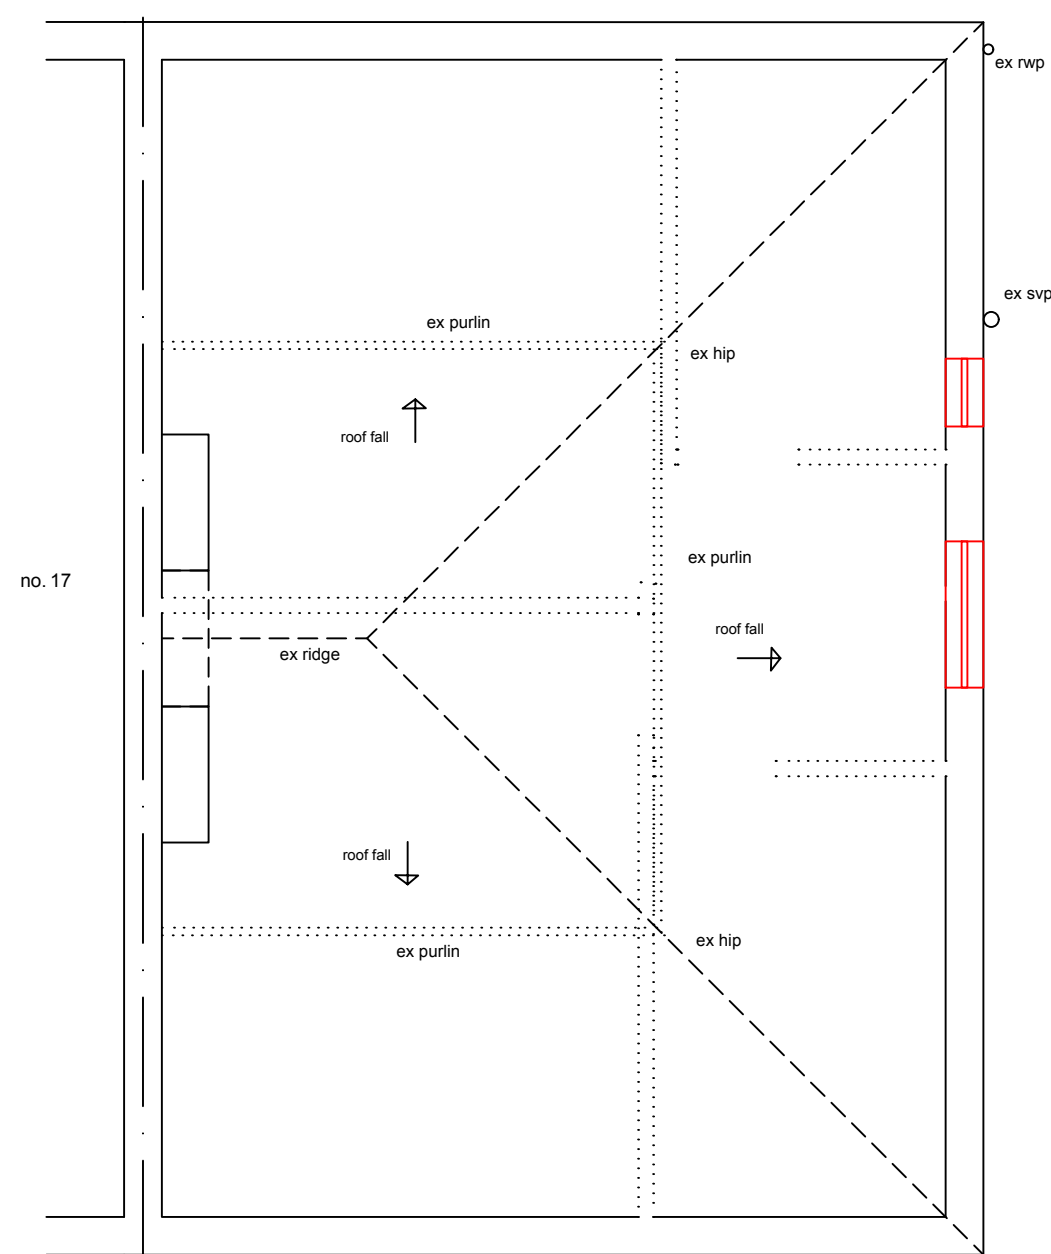

existing loft /roof plan


1:50

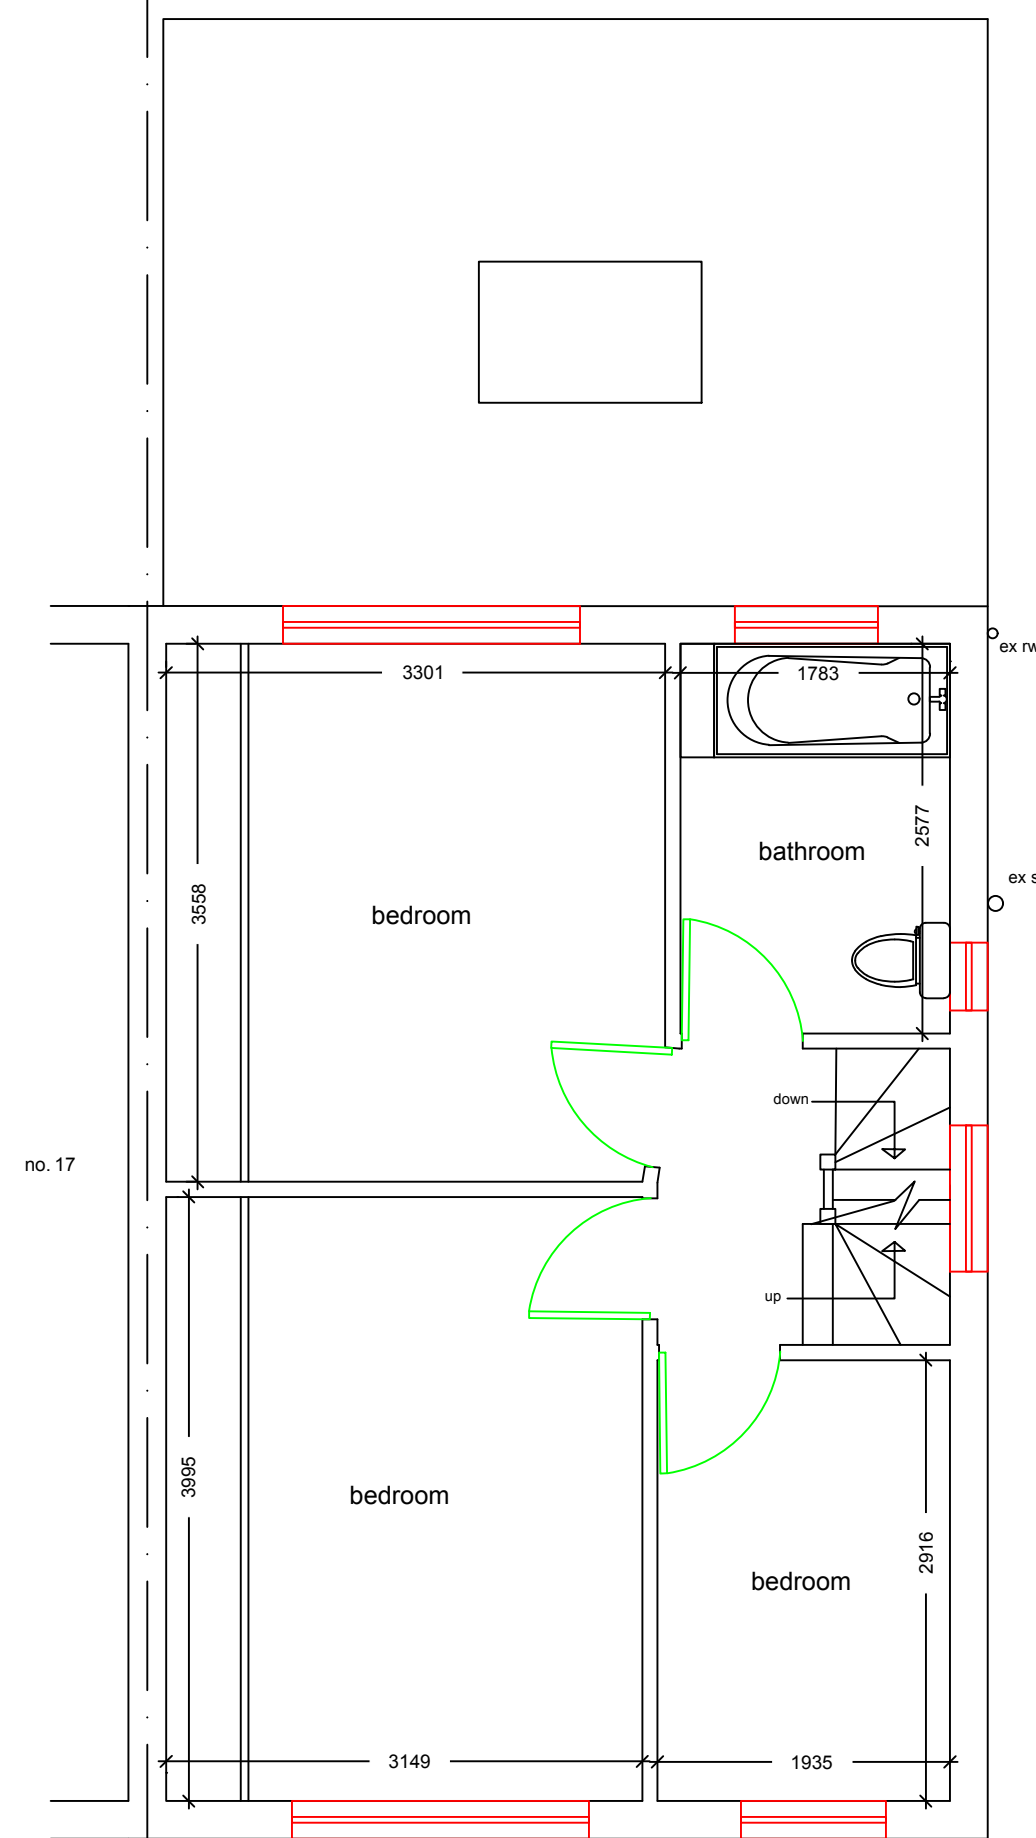

proposed first floor plan

1:50

NO MEASUREMENTS TO BE SCALED FROM THE
DRAWINGS AND ALL ACTUAL MEASUREMENTS
TO BE CHECKED & AGREED WITH CONTRACTOR
ON SITE AT THE TIME OF CONSTRUCTION

 

General Notes

	Drg. No. KLD2012	
No.	Revision/Issue	Date

Firm Name and Address

Middlesex & Herts
7 Elgin Drive
Northwood
Middlesex
HA6 2YR
01923 826280

Project Name and Address

Mr Khalid Karim
19 Longford Gardens
Hayes
Middlesex
UB4 0JW

Project

loft conversion

Date

22-01-25

Scale

1:50

Sheet

02