



This drawing is protected under copyright

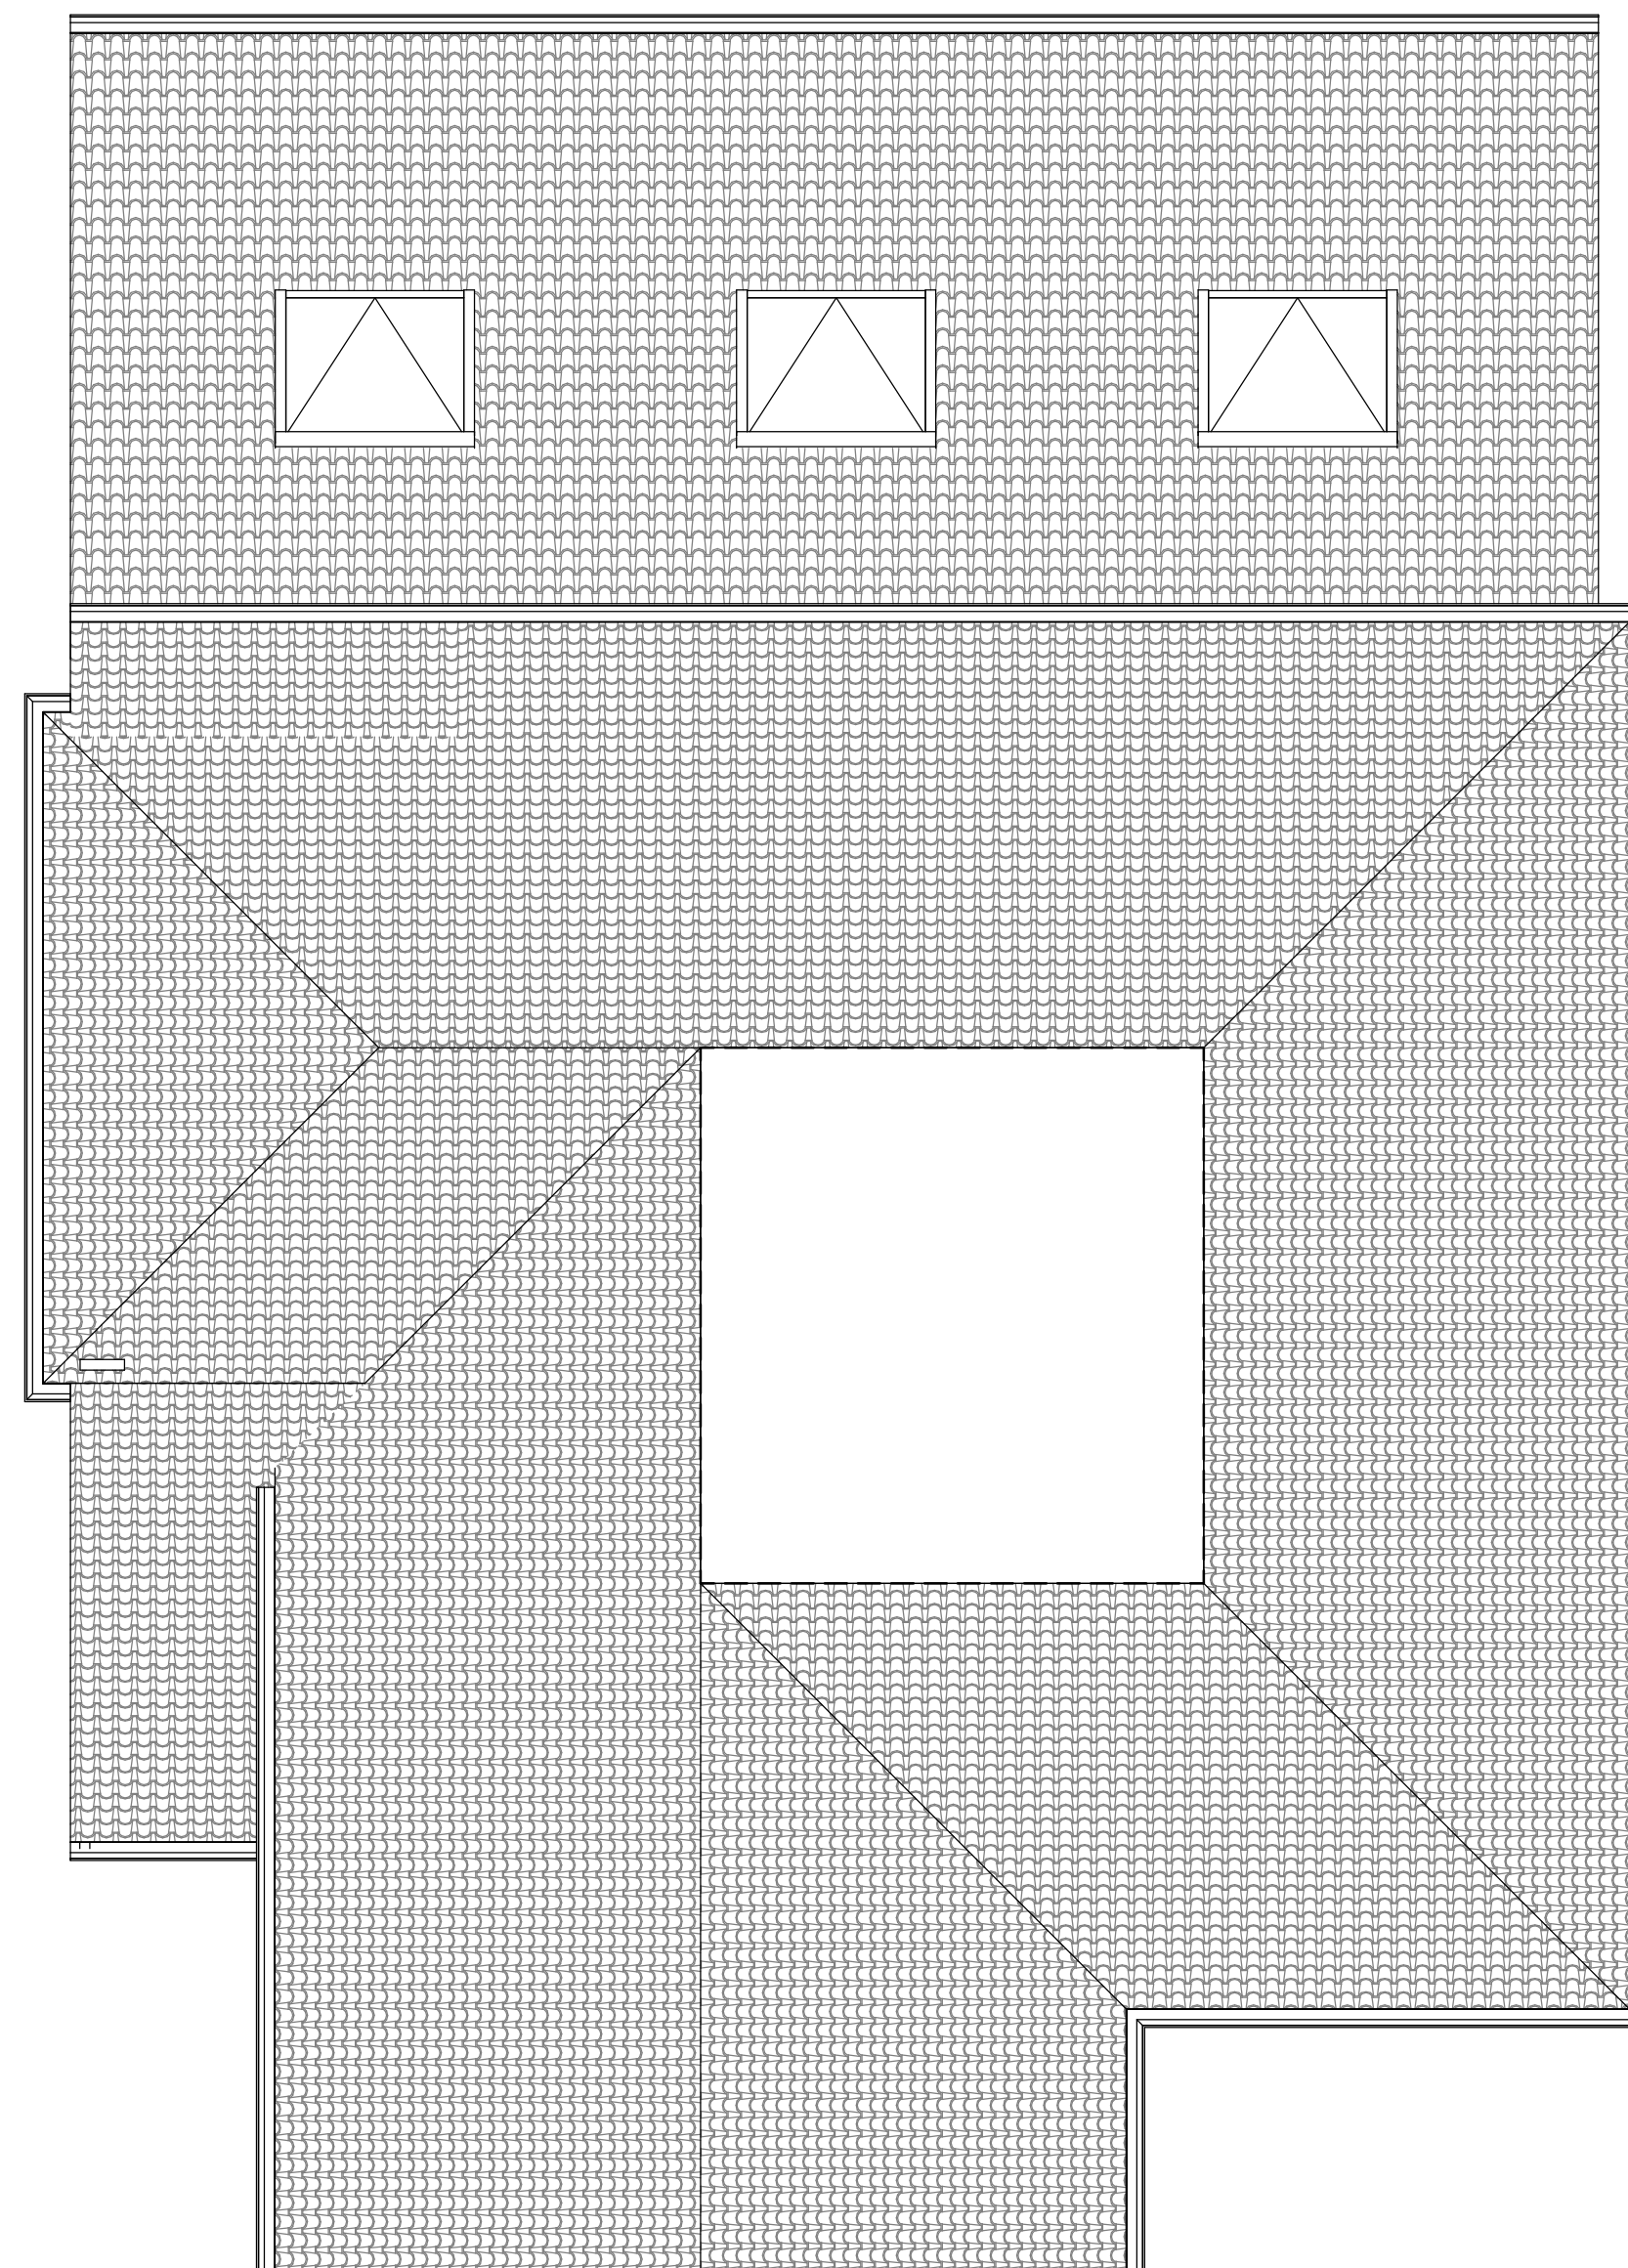

Roof Plan

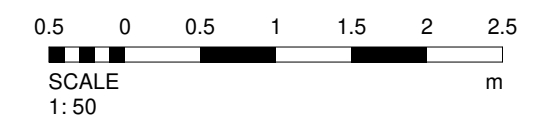

Rear Elevation



Left Elevation
1 : 50

[illegible]

PROJECT	
---------	--

19 Bury St Ruislip HA4
7SX

TITLE

Existing Drawing

CLIENT	
--------	--

DRAWN BY
Ak

SCALE (@ A1)
1 : 50

DRAWING NUMBER
PL003

CHECKED BY Ak

DATE	19/10/25
------	----------

PROJECT NUMBER	759
----------------	-----

EV