


This drawing is protected under copyright

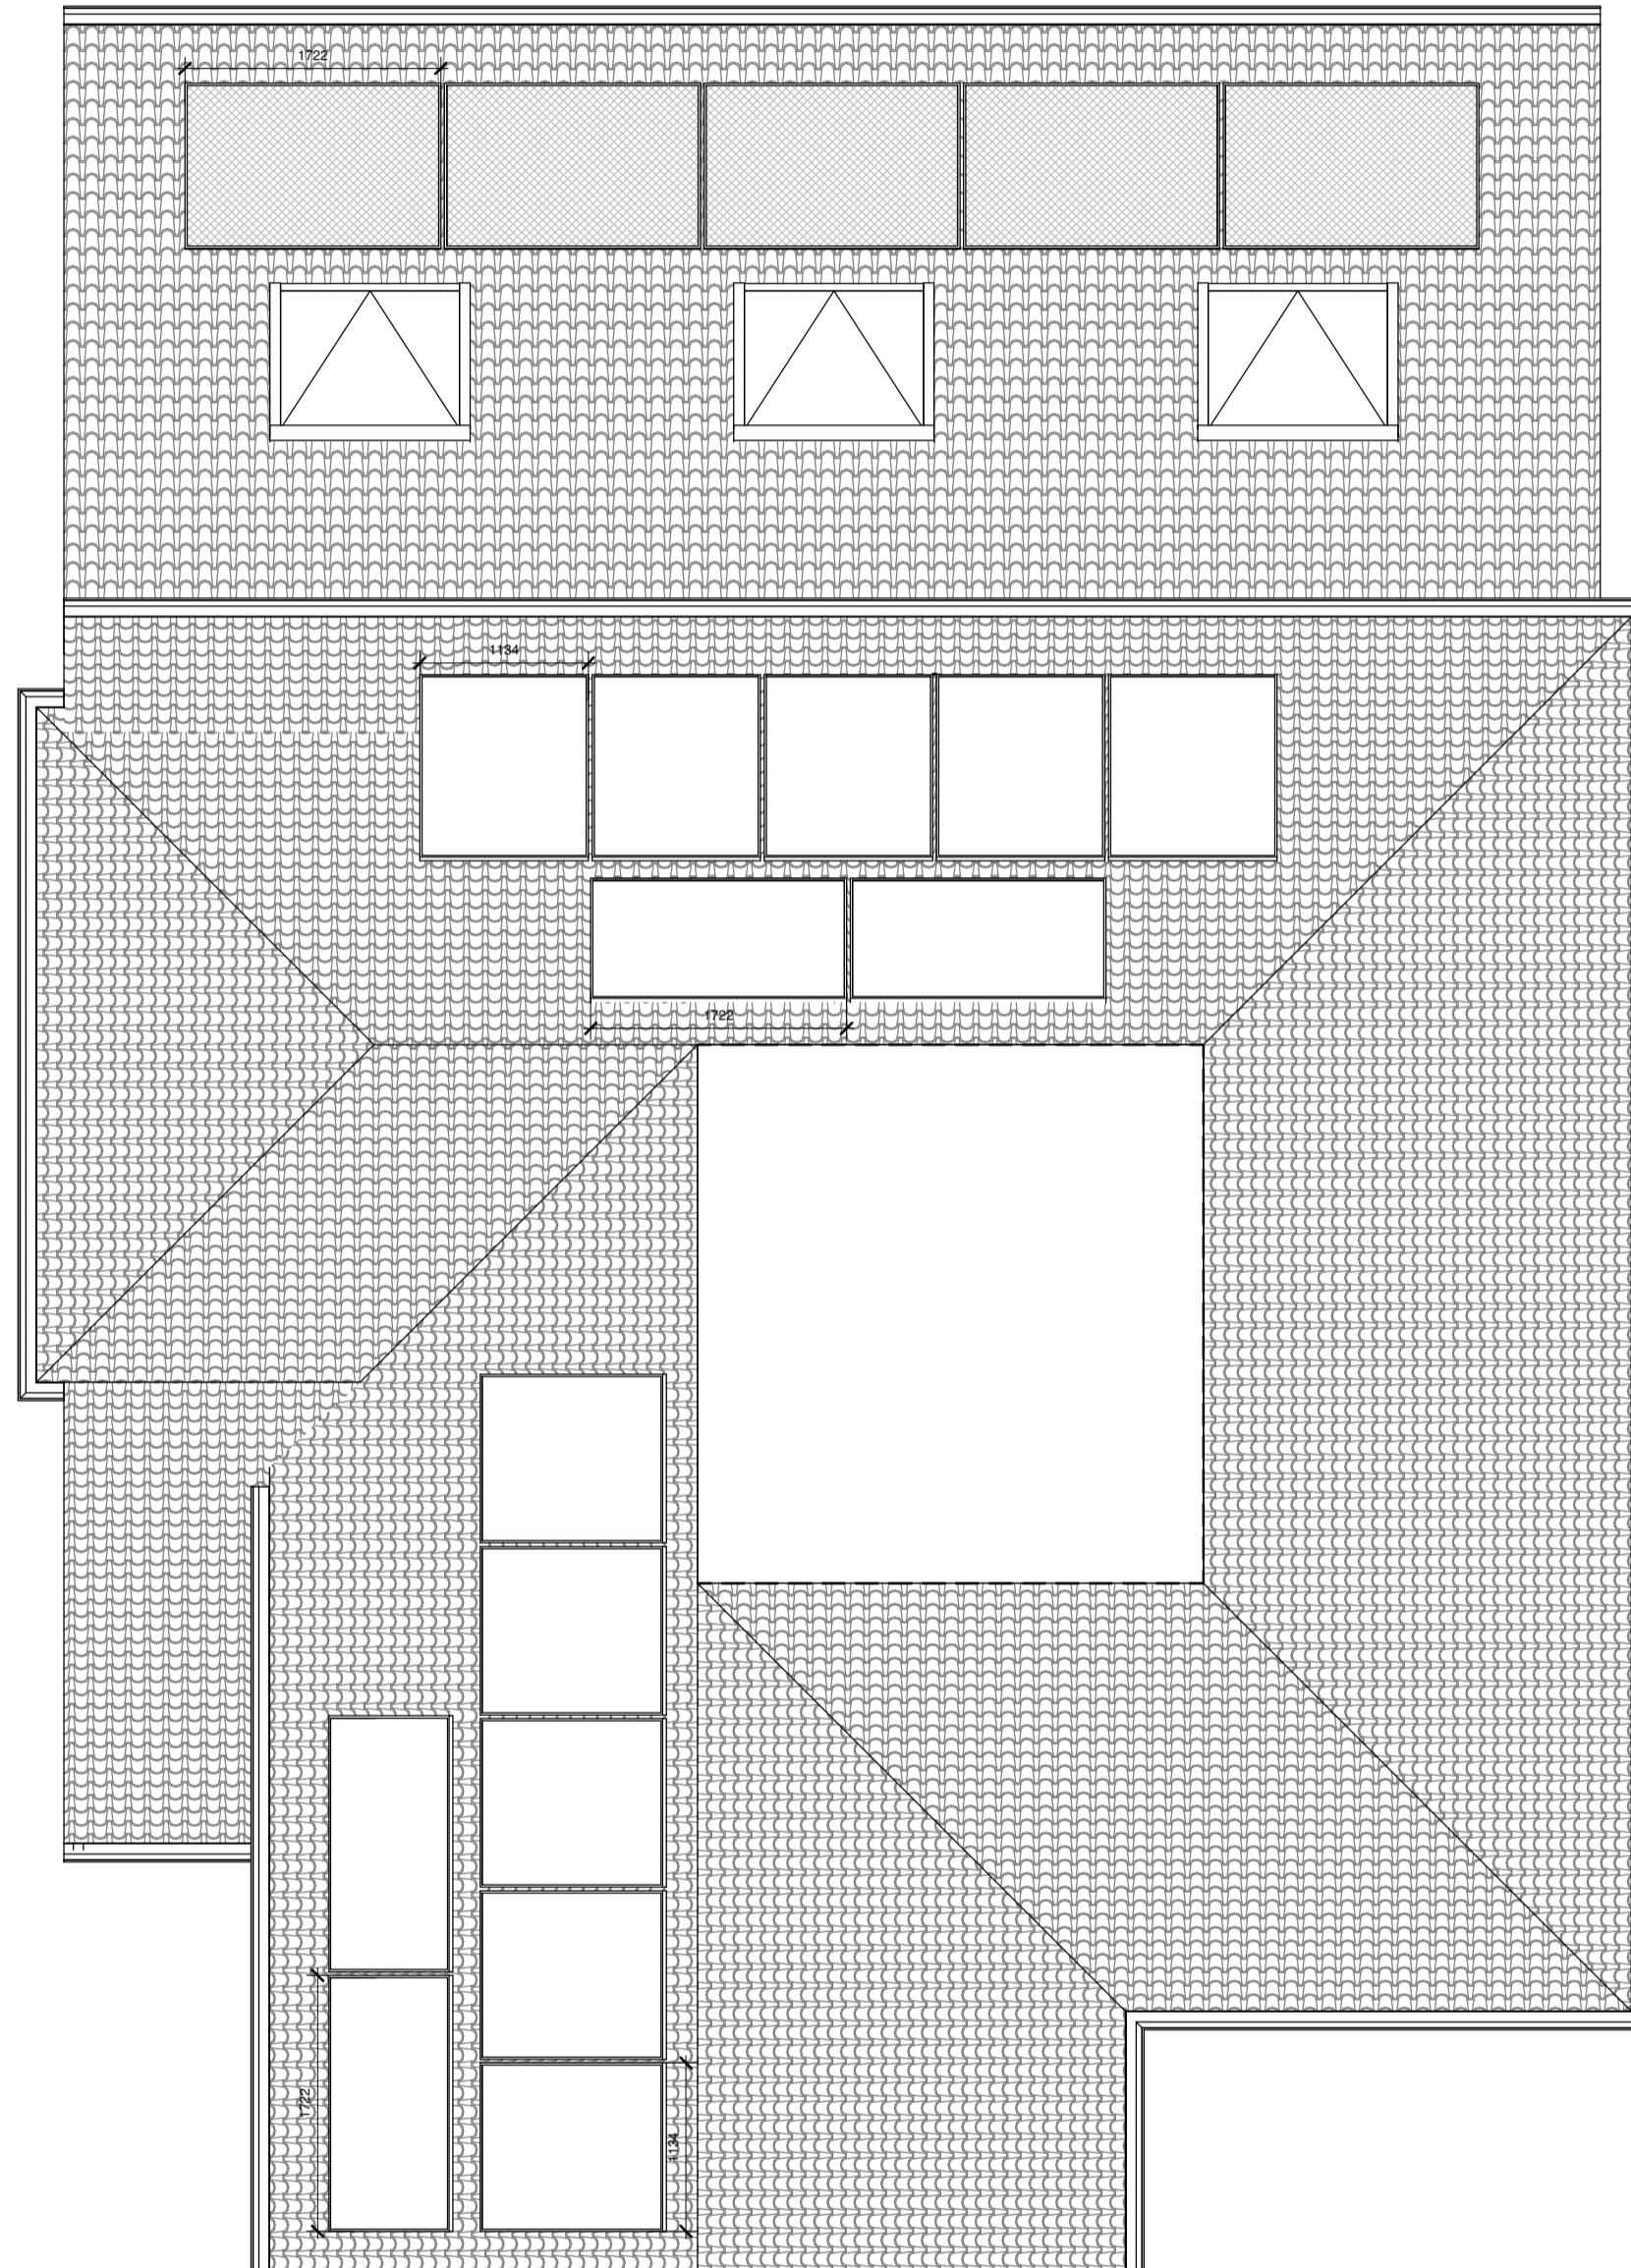

Roof Plan

1 : 50



Left Elevation

1 : 50



Rear Elevation

1 : 50



PROJECT

19 Bury St Ruislip HA4
7SX

TITLE

Proposed Drawing

CLIENT

DRAWN BY Ak	CHECKED BY Ak	DATE 08/10/25
SCALE (@ A1) 1 : 50	PROJECT NUMBER 759	
DRAWING NUMBER PL004		REV