




EXISTING REAR (SOUTH WEST) ELEVATION

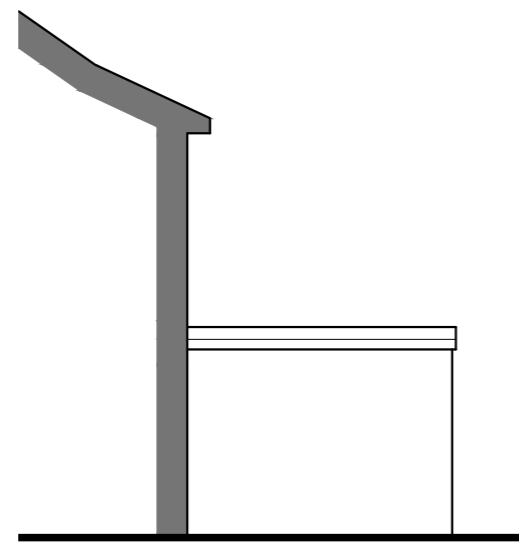


EXISTING SIDE (NORTH WEST) ELEVATION

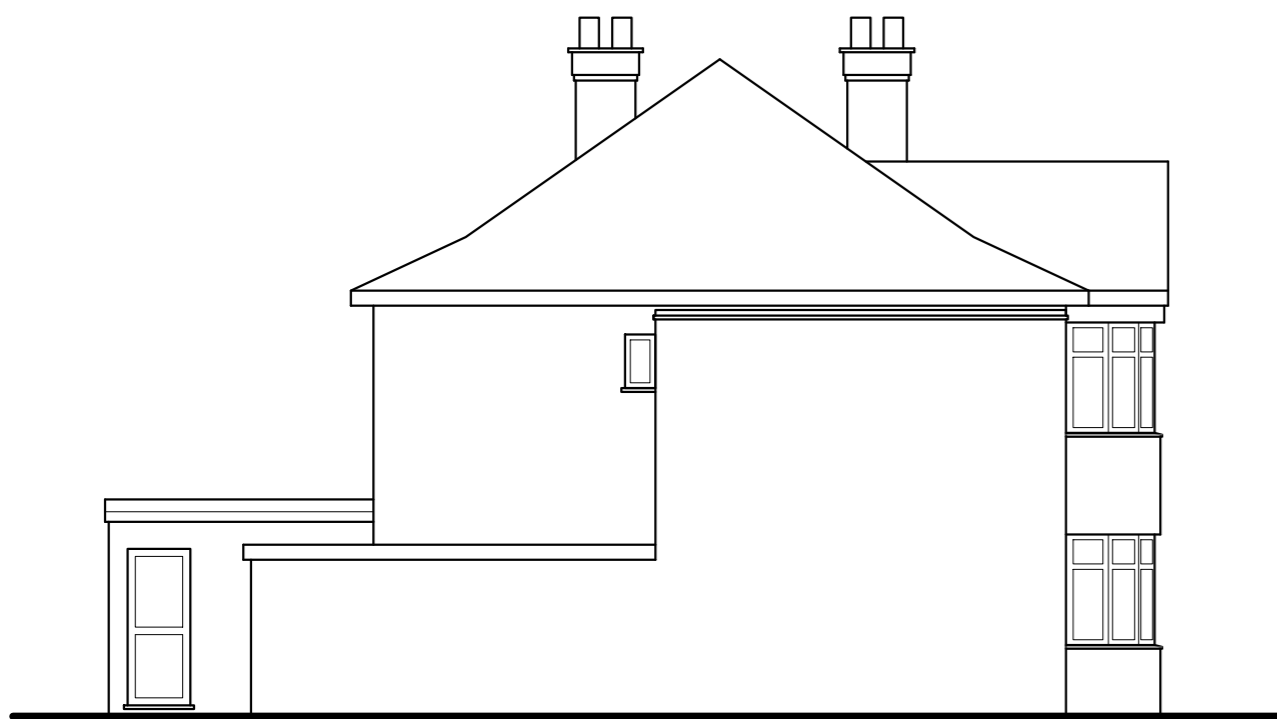


EXISTING SIDE (SOUTH EAST) ELEVATION

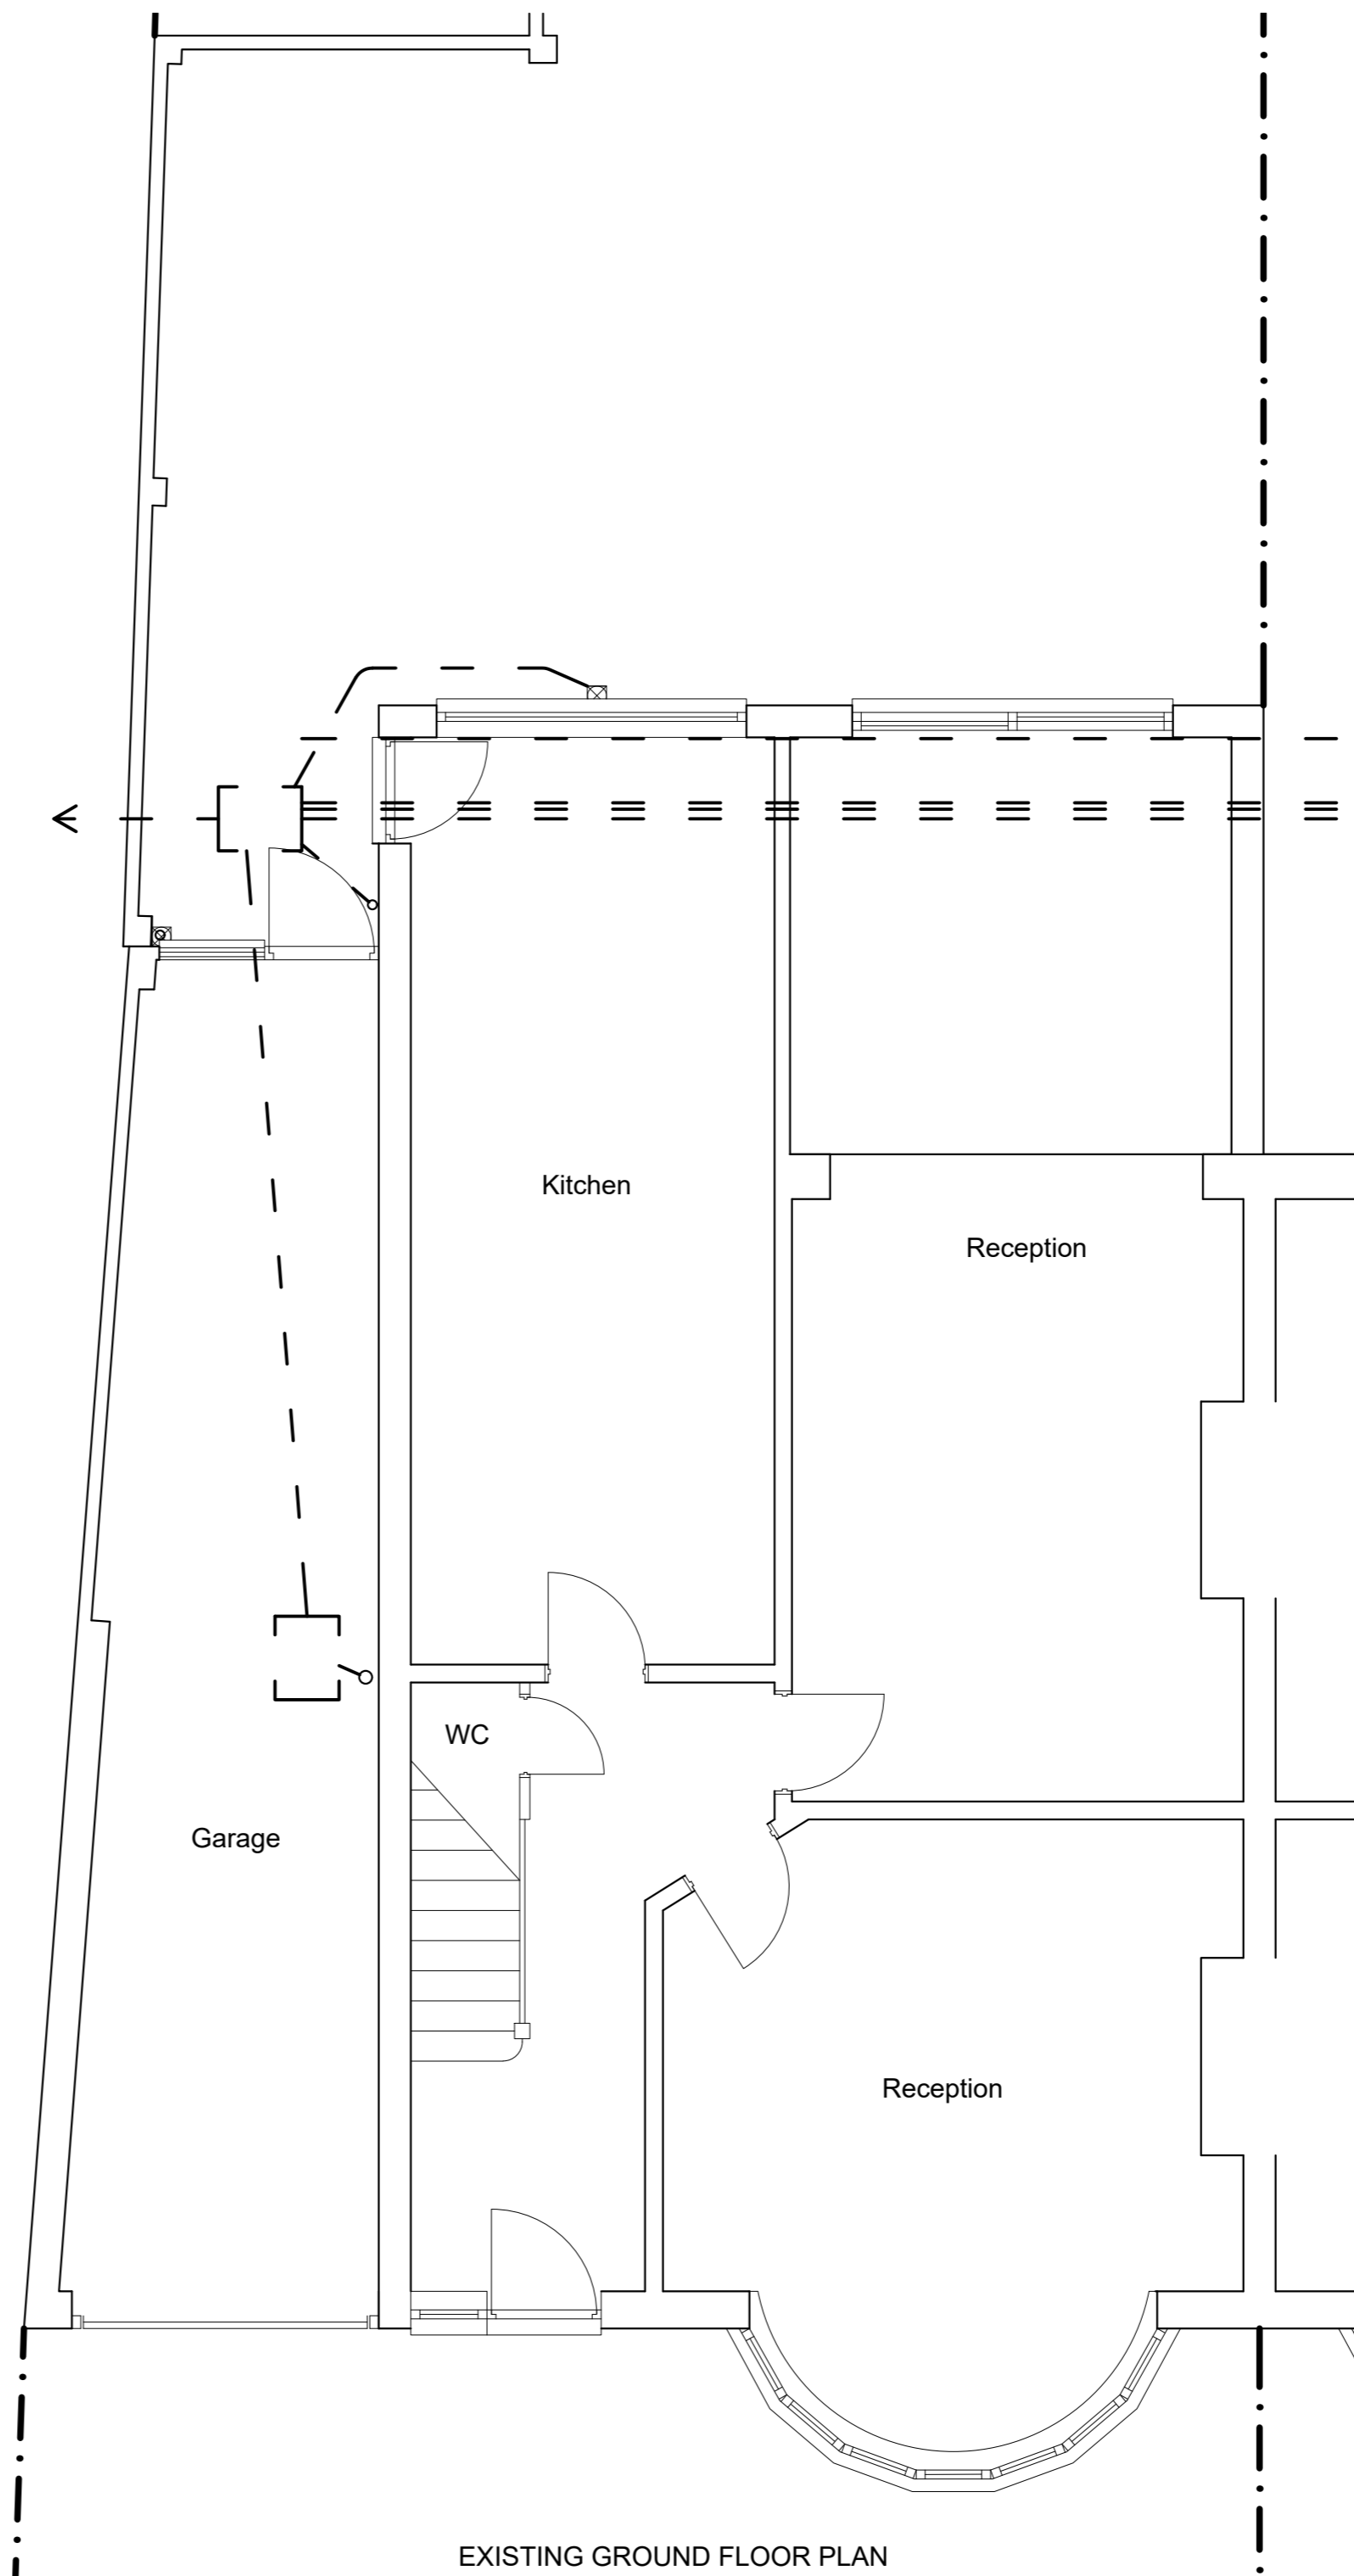


EXISTING GROUND FLOOR PLAN

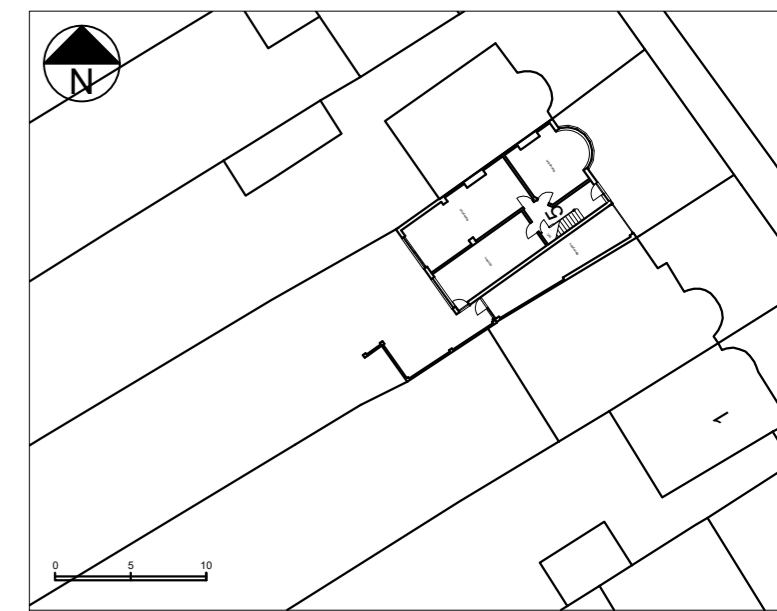

BLOCK PLAN (1:500)

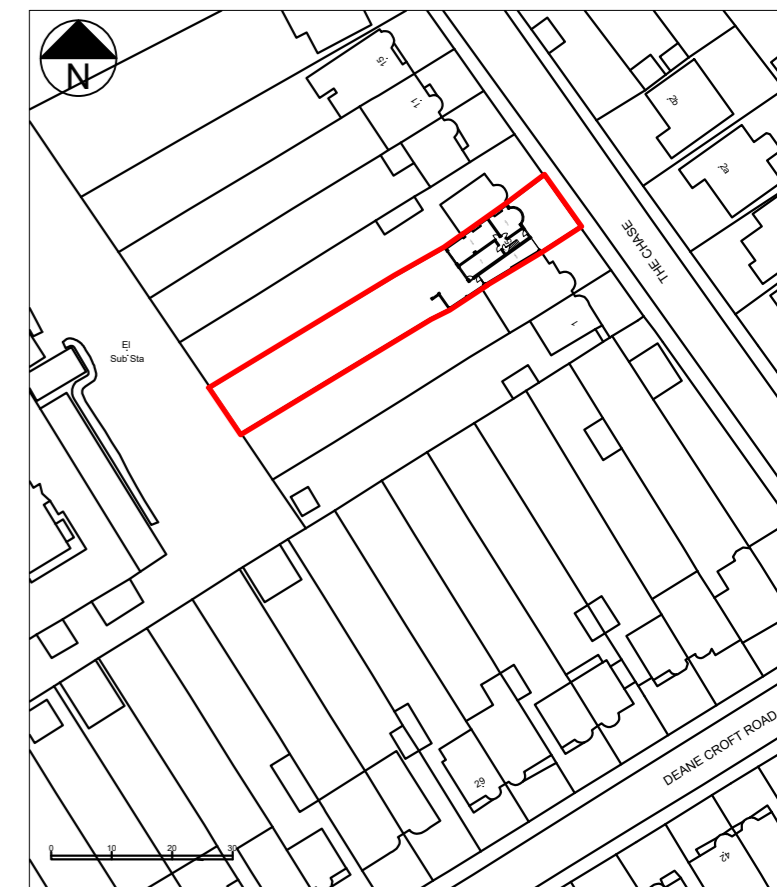

LOCATION PLAN (1:1250)

 

SCALE BAR 1:100



SCALE BAR 1:50

T R Harris Design & Surveying Services
 559 Rayners lane, Pinner, Middlesex HA5 5HP
 www.trharrisdesign.co.uk Tel: 020 8868 5048


PROJECT

5 The Chase
 Eastcote
 Pinner
 HA5 1SJ


TITLE

Existing Plans & Elevations


SCALE	1:50 & 1:100 @ A2	DRAWING NO.	26/5TC/01
DATE	March 2026		

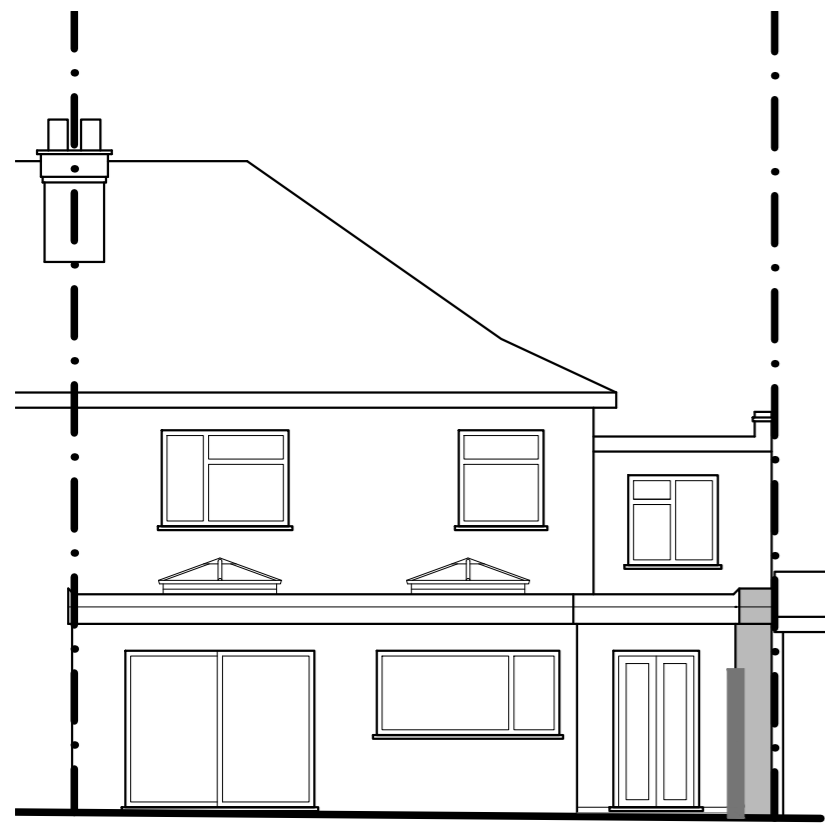


PROPOSED REAR (SOUTH WEST) ELEVATION

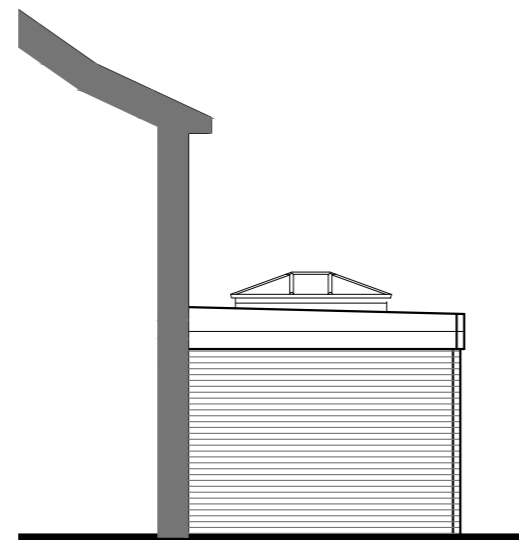


PROPOSED SIDE (NORTH WEST) ELEVATION

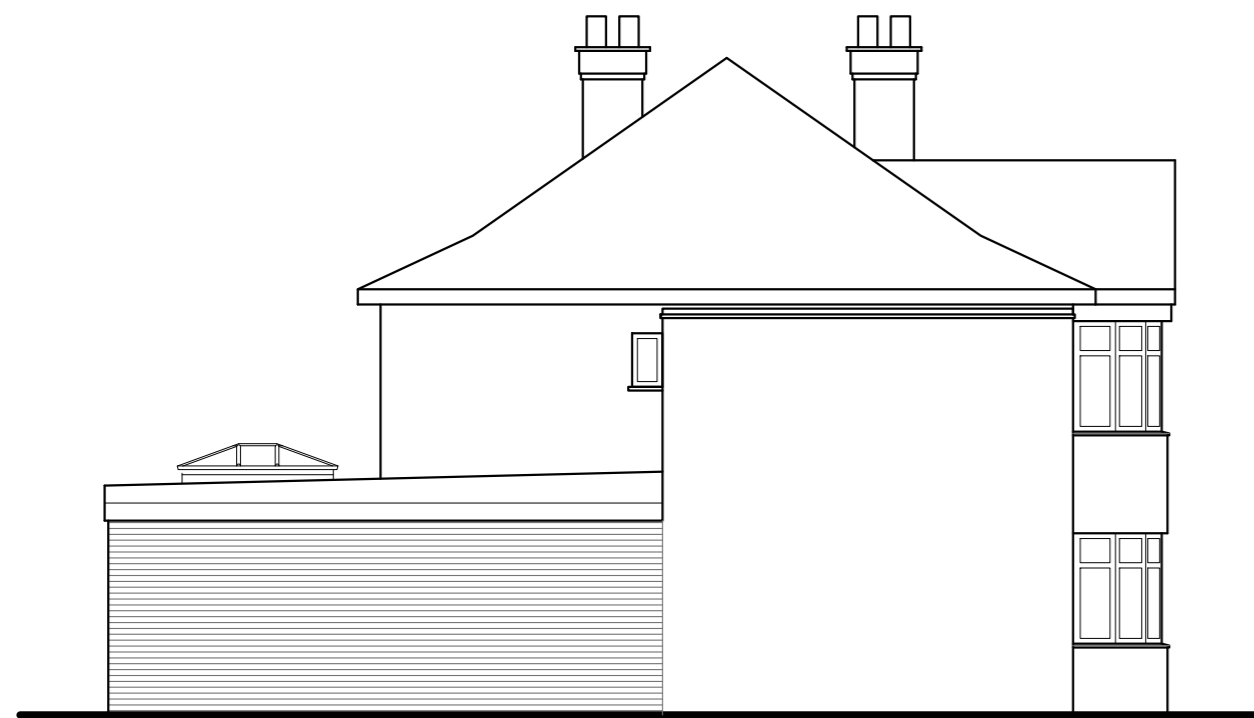


EXISTING SIDE (SOUTH EAST) ELEVATION

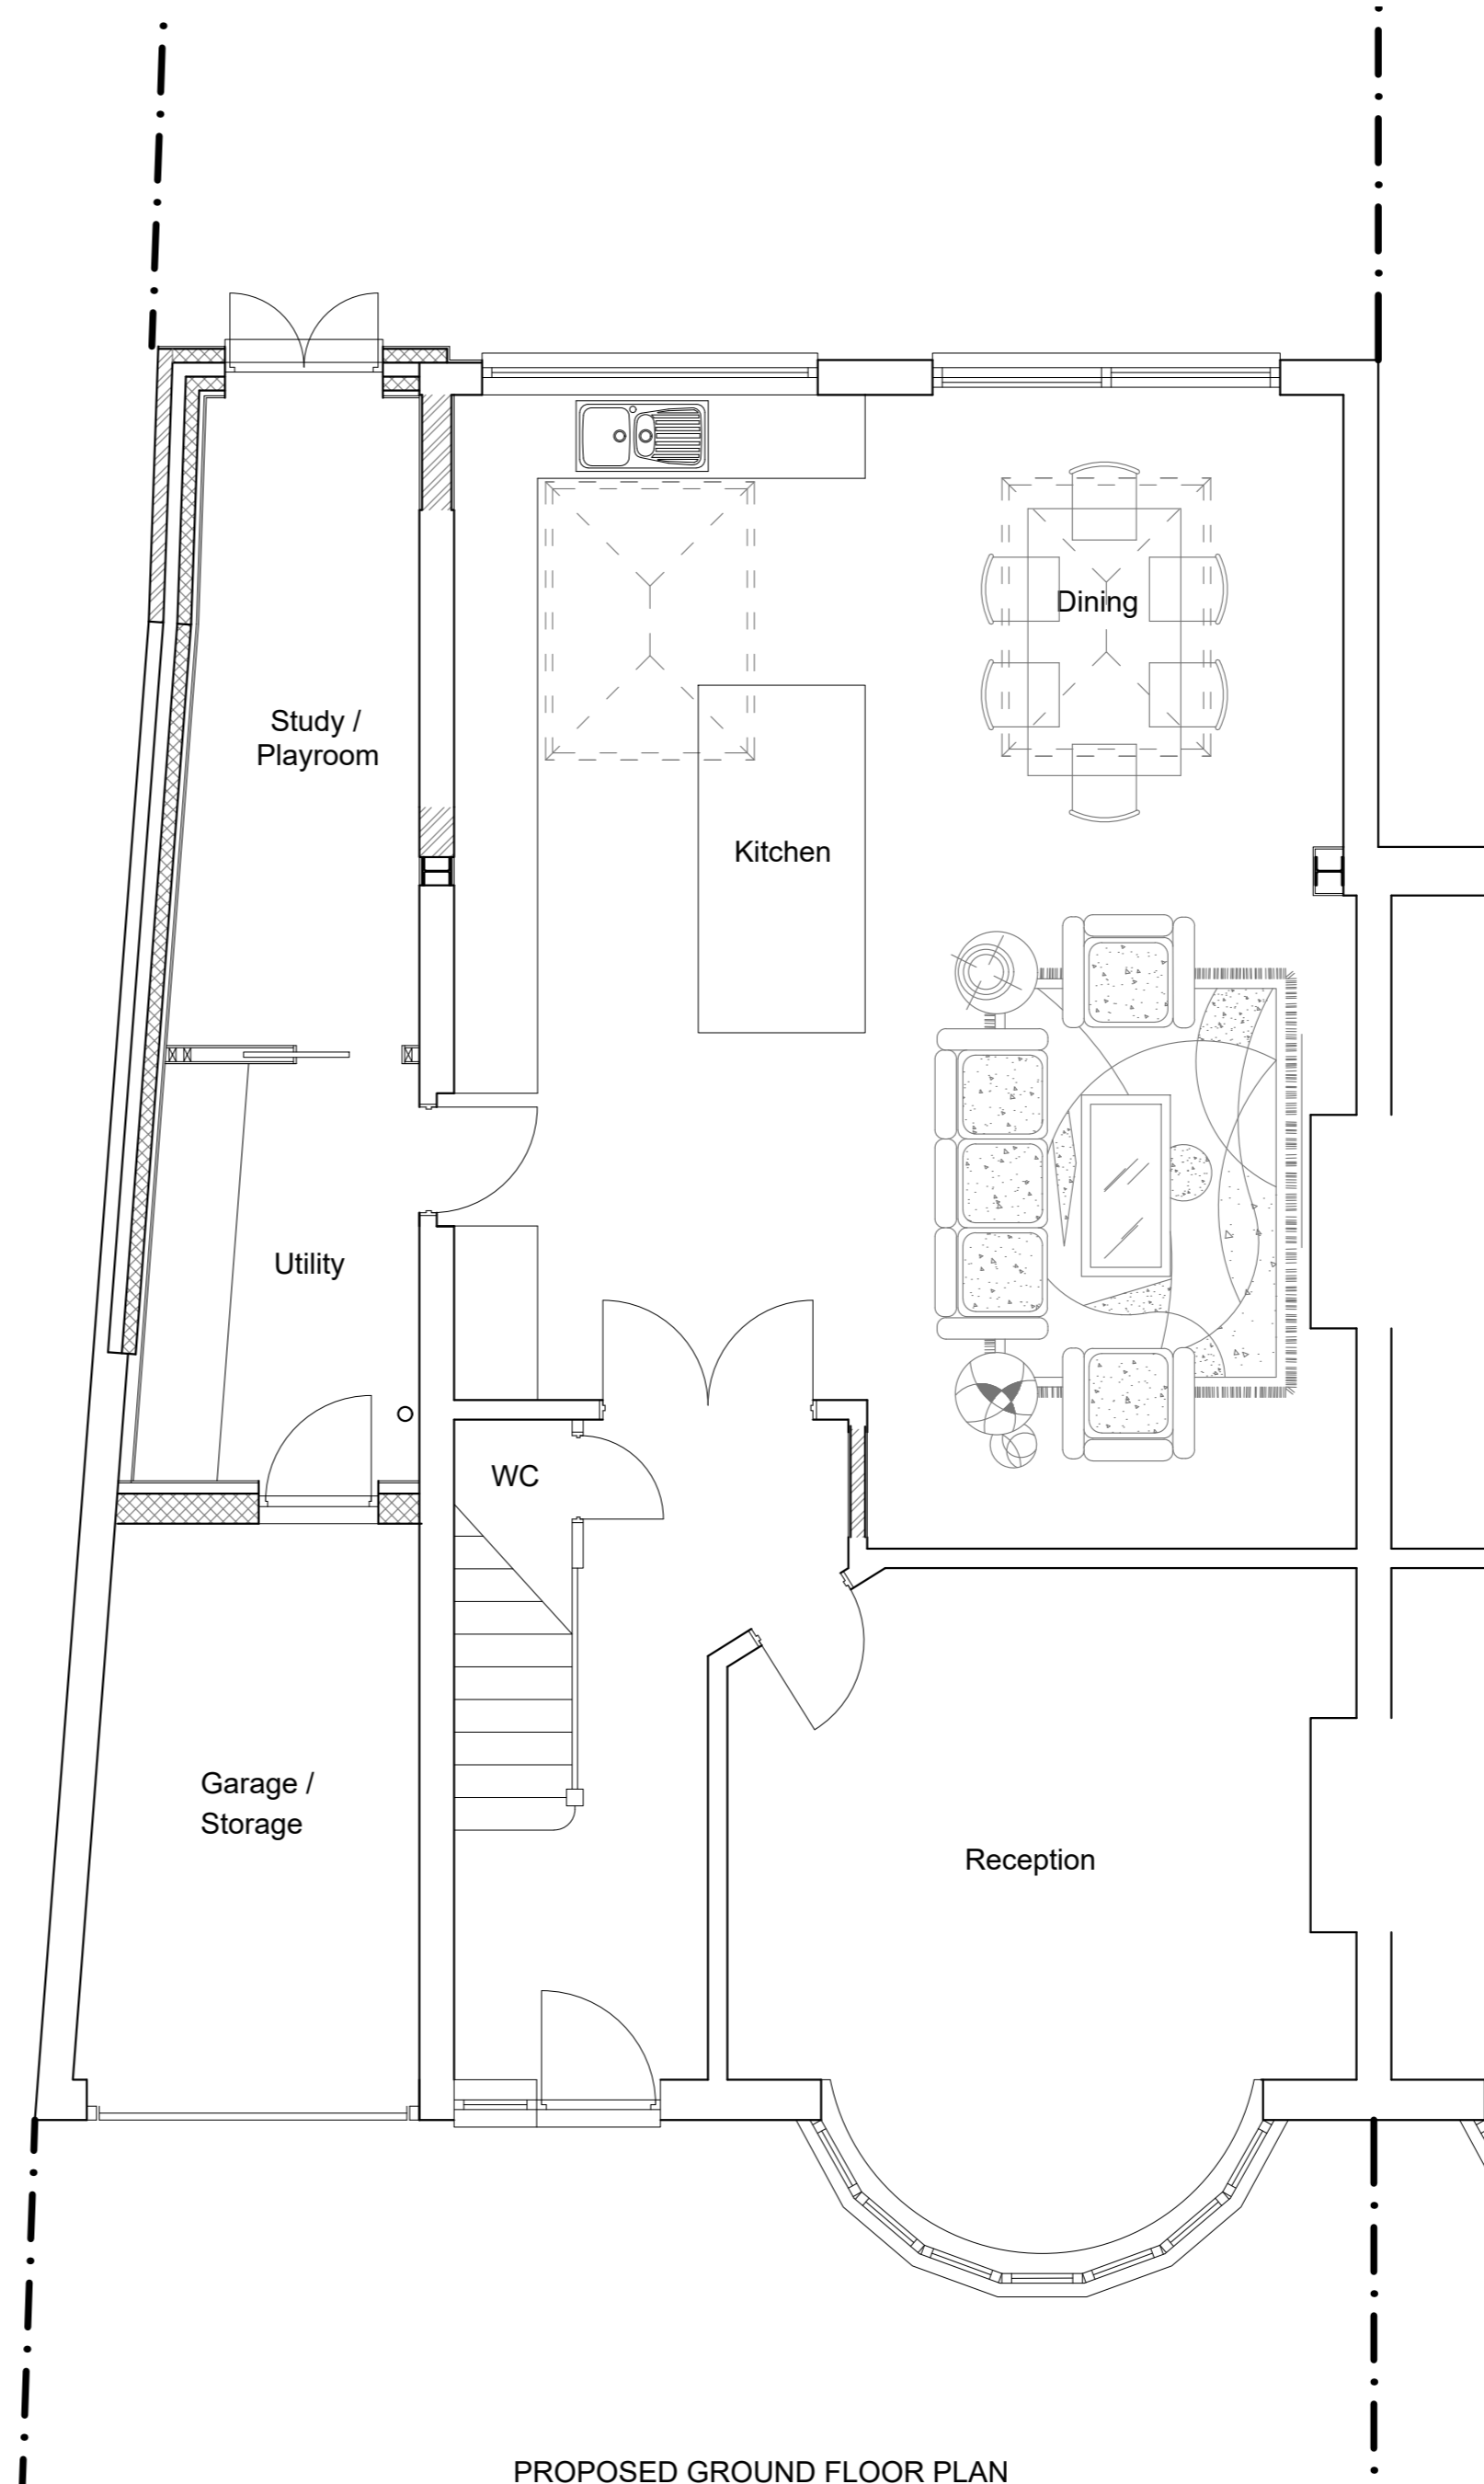

PROPOSED GROUND FLOOR PLAN

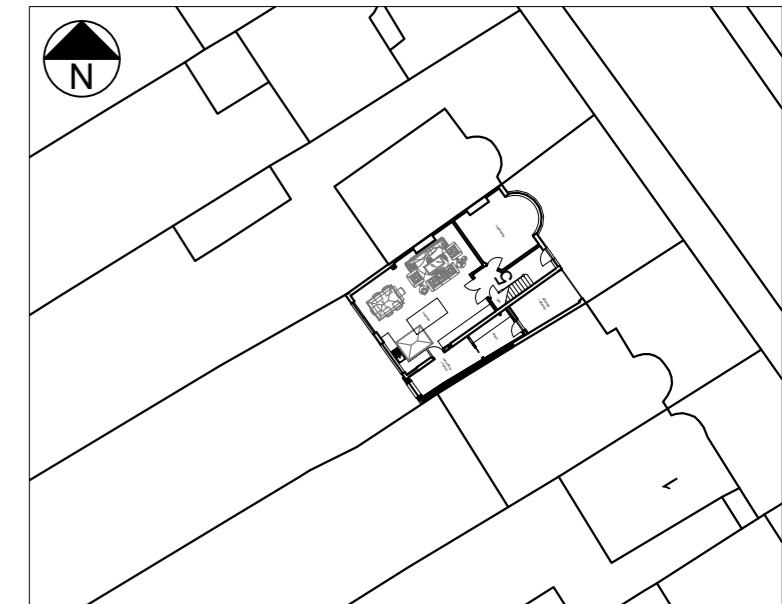

BLOCK PLAN (1:500)

 

SCALE BAR 1:100



SCALE BAR 1:50

T R Harris Design & Surveying Services
 559 Rayners lane, Pinner, Middlesex HA5 5HP
 www.trharrisdesign.co.uk Tel: 020 8868 5048

PROJECT

5 The Chase
 Eastcote
 Pinner
 HA5 1SJ

TITLE

Proposed Plans & Elevations

SCALE	1:50 & 1:100 @ A2	DRAWING NO.	26/5TC/02
DATE	March 2026		