


Scale Bar 0-10 metres at 1:100 Scale  
0 1 2 3 4 5 6 7 8 9 10

# Existing Street View

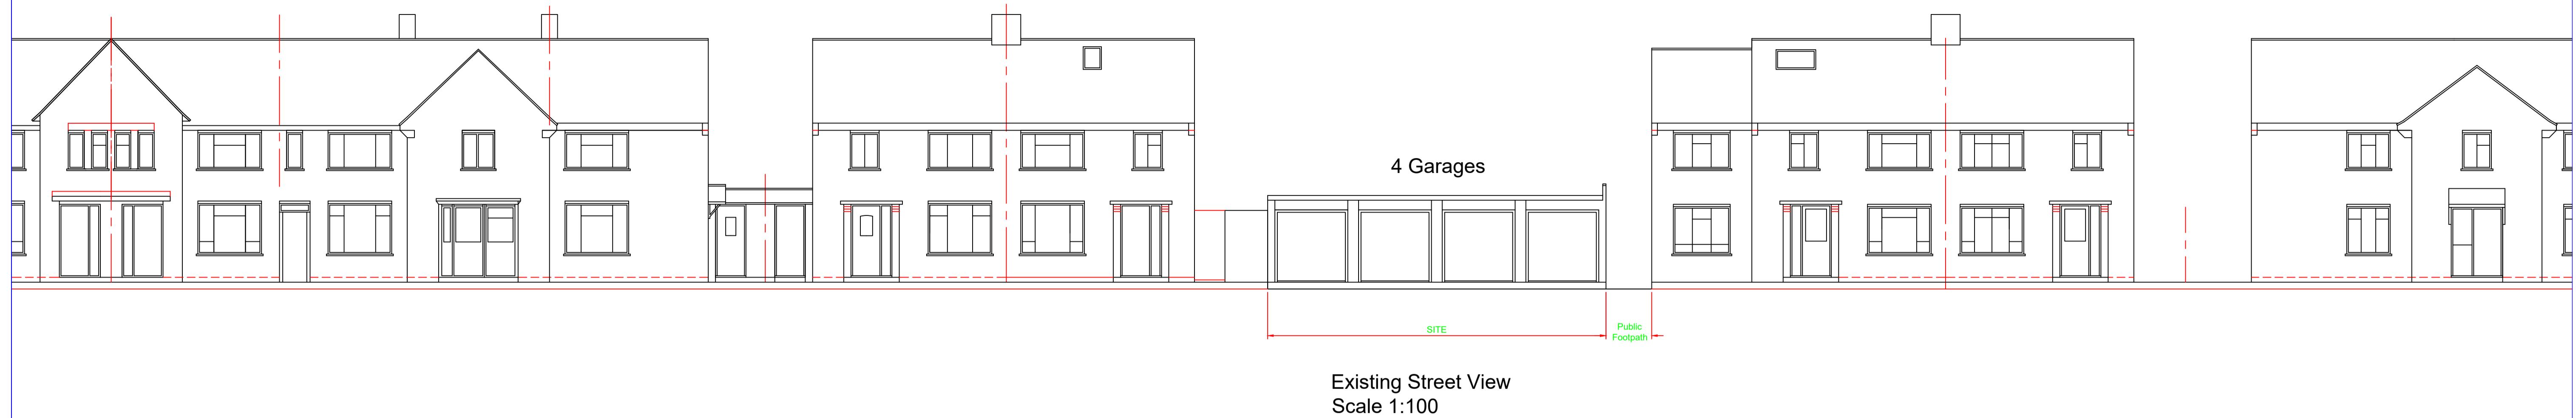

# Existing Elevations



**Kevin O'Callaghan  
Chartered Architect**

374A St Albans Road  
Watford, Herts, WD24 6PJ.  
Mobile: 07812 695079 & Tel: 01923 803848  
email: ko.architect@talktalk.net

<b>CLIENT</b> Oak & Stone Developers Ltd	<b>DESCRIPTION OF PROPOSED WORKS</b> Demolition of existing garages and out building, construction of 2 off semi detached dwellings with gardens to front and rear including off street parking for cars	<b>NOTES</b> This drawing has been produced in support of a planning application or a building regulations submission and should not be used for any other purpose. Copyright. No part of this drawing or any other drawings, details, calculations or schedules pertaining to this project as titled (including any notes therein) may be produced in any form either in part or whole without the prior permission in writing of Kevin O'Callaghan, Architect. All dimensions are in millimeters. If in doubt ask. This drawing is not to be used for setting out. All site specific dimensions to be checked on site prior to commencement and confirmed by the architect. This drawing is to be read in conjunction with all other relevant drawings and details. Party Walls. All relevant party wall agreements are to be entered into and agreed between owners prior to commencement of works. All cross over, build over agreements with utility companies to be agreed and approved prior to works on site.	<b>DATE</b> Dec 2022	<b>DRAWN BY</b> K O'C
<b>LOCATION/PROJECT</b> Garage Site Between 26 & 28 Ash Grove, Harefield, UB9 6EX.			<b>SCALE</b> 1:100	<b>REVISIONS</b>
<b>TITLE OF DRAWING</b> Existing Garages and Out Building, Part Site Plan and Elevations	<b>DRAWING STATUS</b> Full Plans		<b>DRAWING NUMBER</b> PL-AG-2000	A1 SIZE DRAWING
<i>Print Drawing at 1:50 for A1 size</i>				1-50