
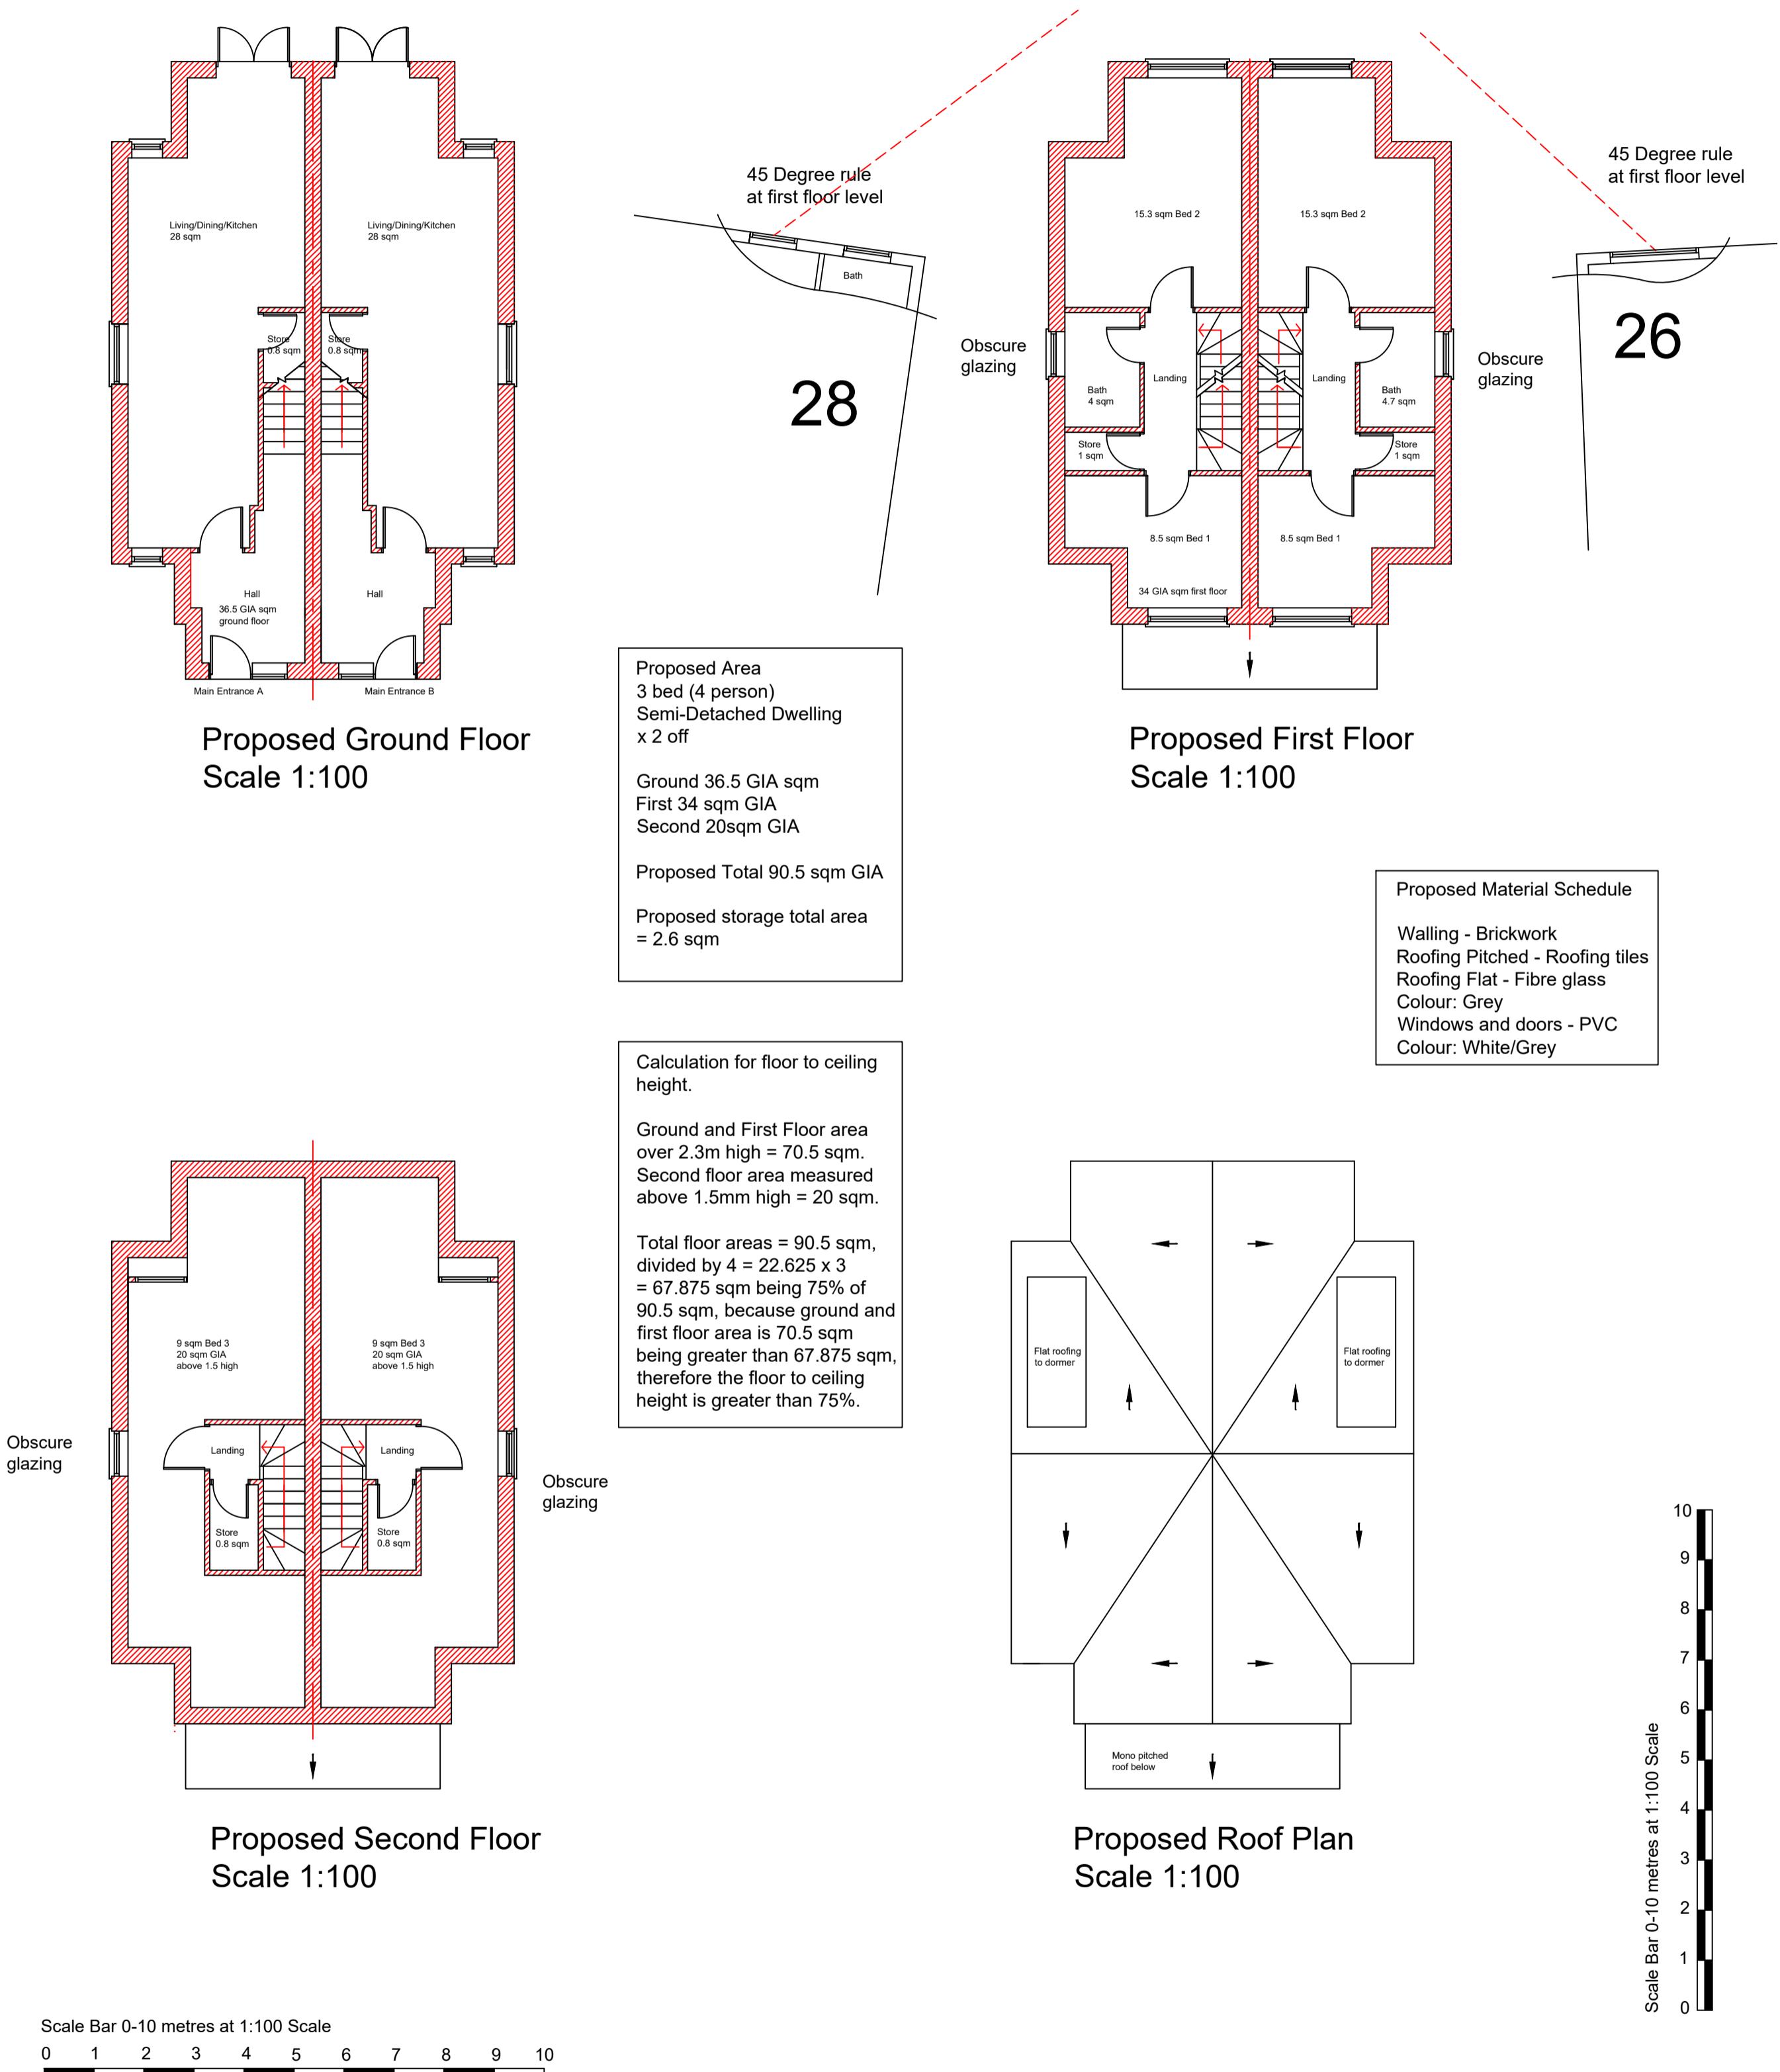


Scale Bar 0-10 metres at 1:50 Scale
0 1 2 3 4 5 6 7 8 9 10

Proposed Floor Plans

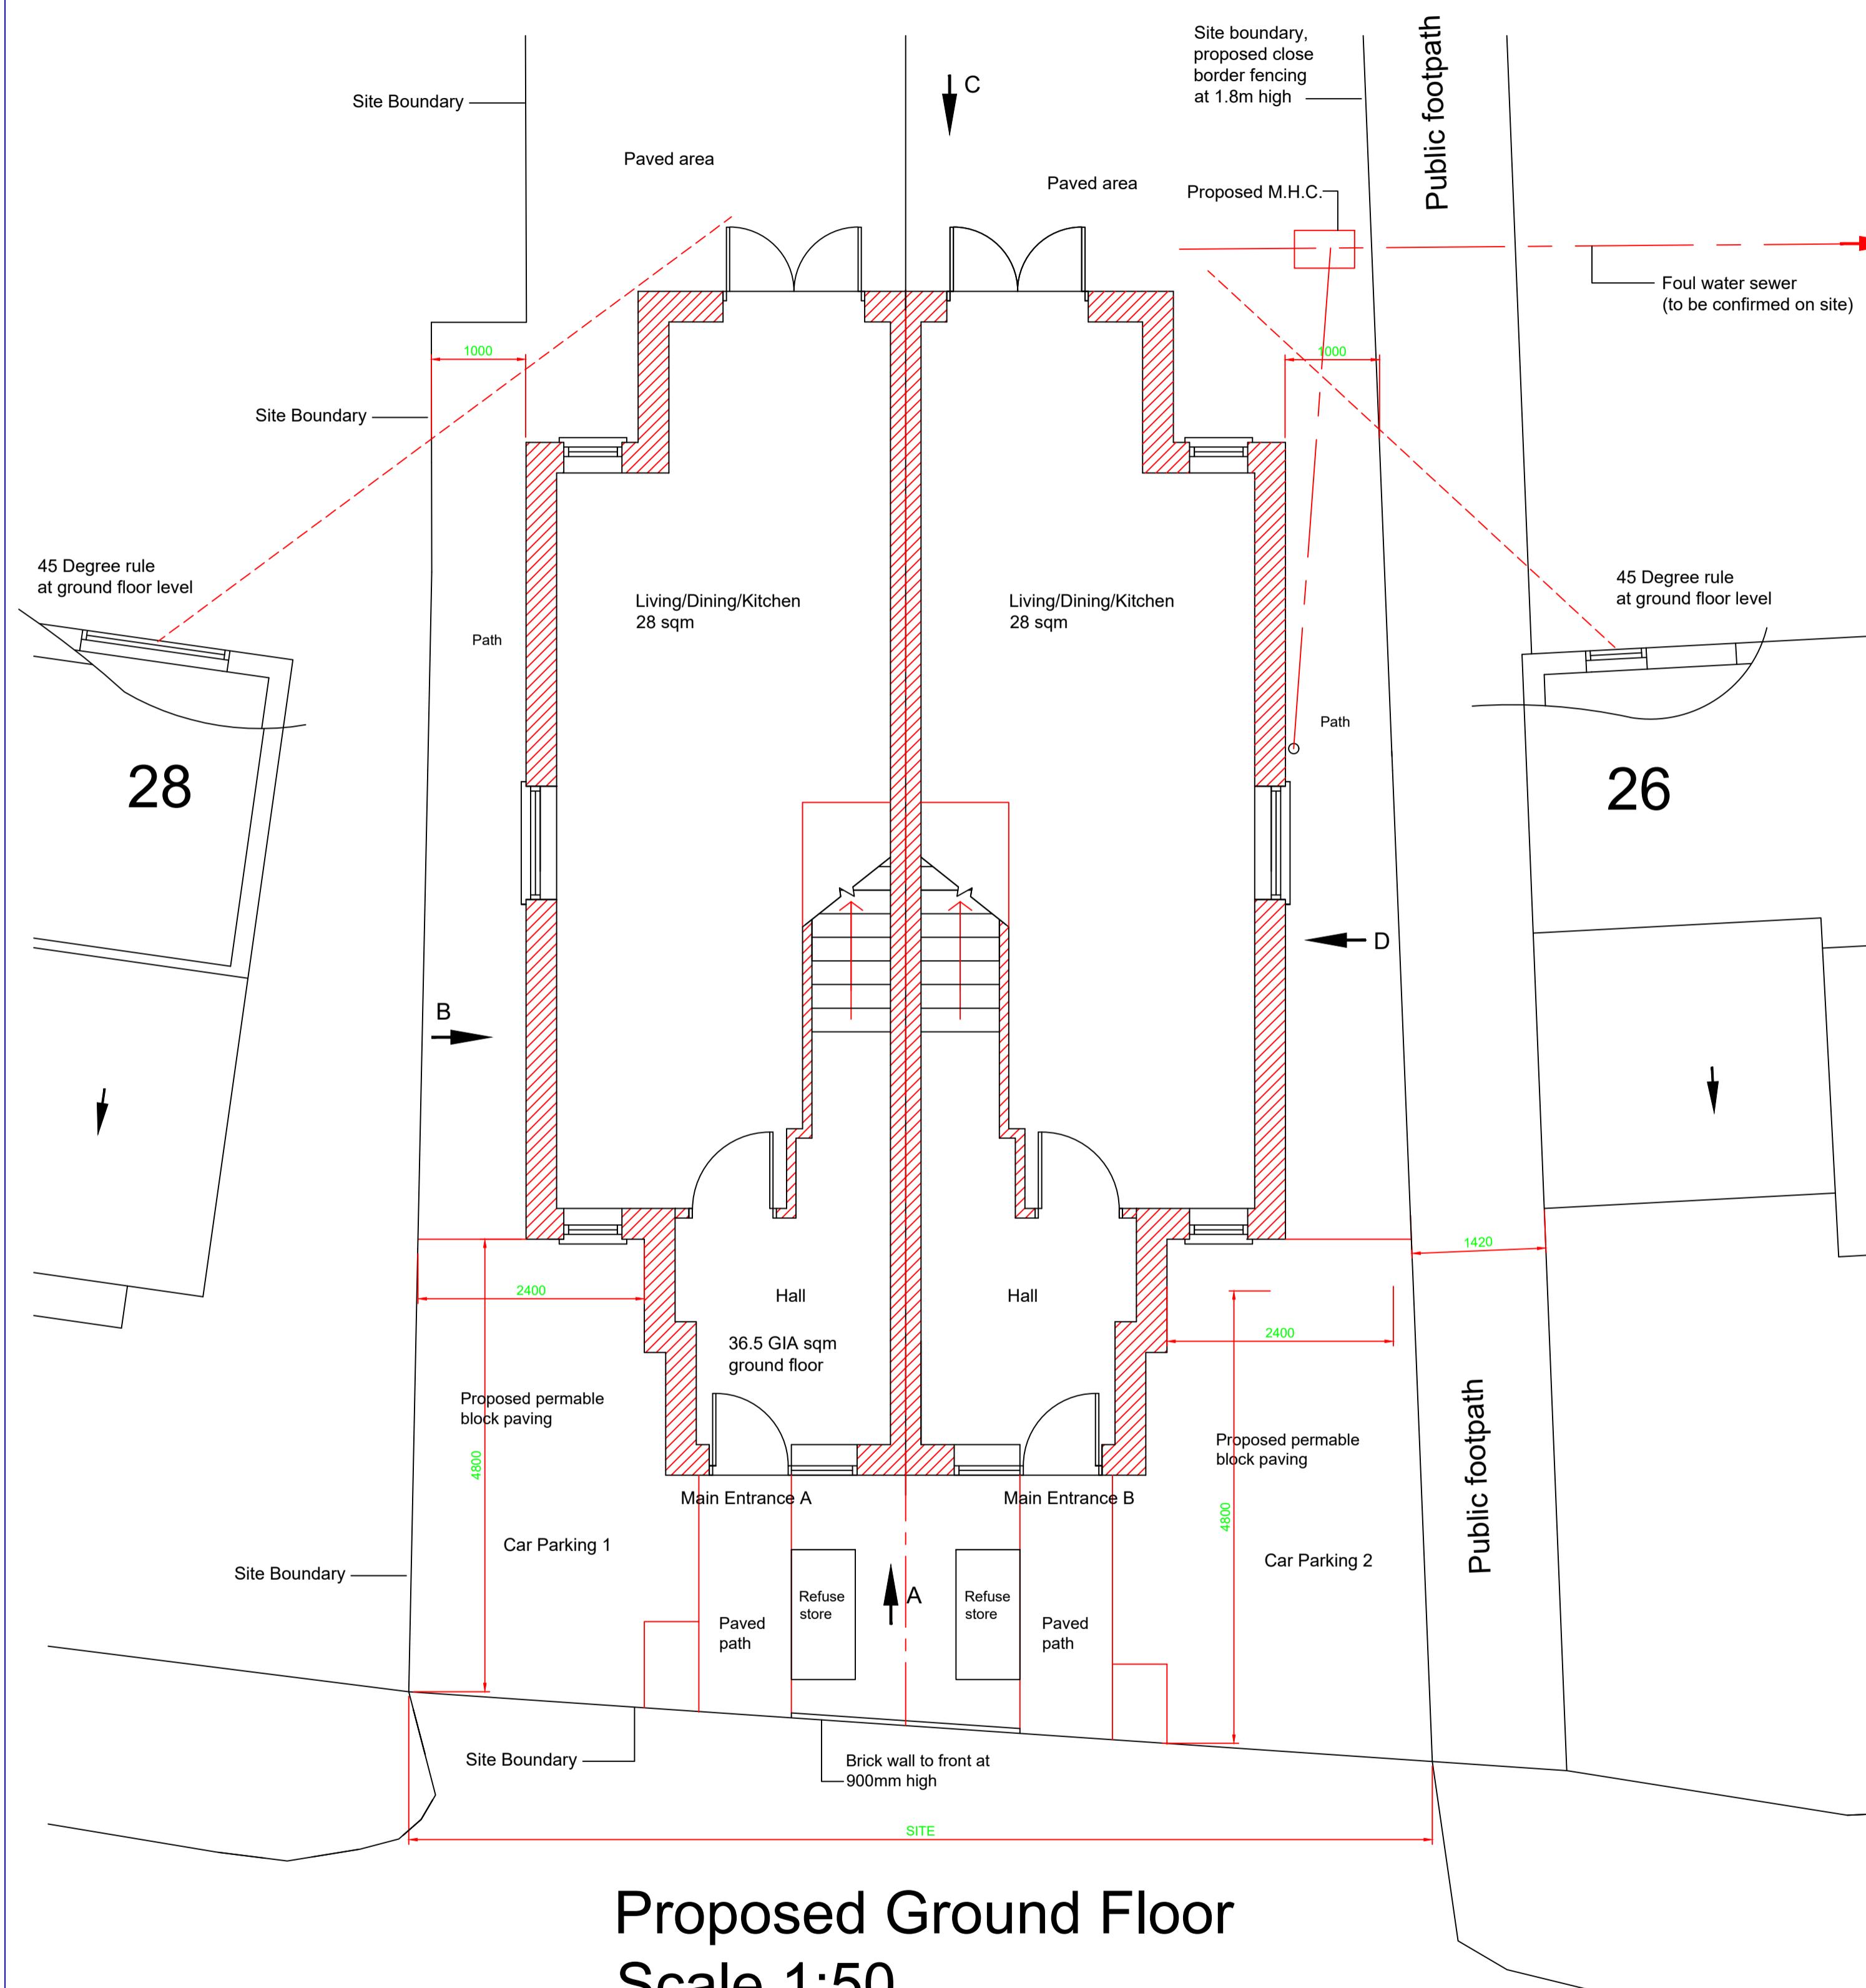

**Kevin O'Callaghan
Chartered Architect**

374A St Albans Road
Watford, Herts, WD24 6PJ.
Mobile: 07812 695079 & Tel: 01923 803848
email: ko.architect@talktalk.net

| | | | | |
|---|---|---|-------------------------------------|-----------------------------------|
| CLIENT Oak & Stone Developers Ltd | DESCRIPTION OF PROPOSED WORKS Demolition of existing garages and out building, construction of 2 off semi detached dwellings with gardens to front and rear including off street parking for cars | NOTES This drawing has been produced in support of a planning application or a building regulations submission and should not be used for any other purpose. Copyright. This is the property of the architect and may not be reproduced in whole or in part without the prior written permission of Kevin O'Callaghan, Architect. All dimensions are in millimeters. If in doubt ask. This drawing is not to be used for building work. All sizes and dimensions to be checked on site prior to commencement and confirmed by the architect. This drawing is to be read in conjunction with all other relevant drawings and details. Party Walls. All relevant party wall agreements are to be entered into and agreed between owners prior to commencement of works. All cross over, build over agreements with utility companies to be agreed and approved prior to works on site. | DATE Dec 2022 | DRAWN BY K O'C |
| LOCATION/PROJECT Garage Site Between 26 & 28 Ash Grove, Harefield, UB9 6EX. | | | SCALE 1:100 | REVISIONS |
| TITLE OF DRAWING Proposed Floor Plans | DRAWING STATUS Full Plans | | DRAWING NUMBER PL-AG-3000 | A1 SIZE DRAWING |
| | | | | Print Drawing at 1:50 for A1 size |