

NOTES RELATING TO THIS DRAWING

ALL DIMENSIONS ARE TO BE CHECKED ON SITE PRIOR TO COMMENCEMENT OF ANY WORKS, AND ANY DISCREPANCIES REPORTED IMMEDIATELY TO THE ARCHITECT/DISIGNER.  
THIS DRAWING IS TO BE READ IN CONJUNCTION WITH ALL OTHER DESIGN TEAM DETAILS AND SPECIFICATIONS.  
DO NOT SCALE FROM DRAWINGS, EXCEPT FOR THE PURPOSES OF PLANNING ASSESSMENT.

LEGEND:


1.8M HIGH SITE BOUNDARY FENCING  
SITE BOUNDARY

LEGEND:


RETAINED STRUCTURE  
NEW CAVITY WALL  
NEW STUD WALL  
NEW BLOCKWORK WALL

| Rev. | Description           | By | Chkd. | Date    |
|------|-----------------------|----|-------|---------|
| P1   | ISSUE FOR INFORMATION | SS | SS    | NOV 23  |
| P2   | ISSUE FOR INFORMATION | SS | SS    | SEPT 24 |

|                 |  |             |         |
|-----------------|--|-------------|---------|
| Title:          | ISSUE FOR INFORMATION  |             |         |
| Client:         | ...  |             |         |
| Project:        | GARAGE SITE BETWEEN 26 & 28<br>ASH GROVE, HAREFIELD, UB9 6EX |             |         |
| Drawing:        | SITE PLANS   |             |         |
| Drawn:          | SS   | Chkd:       | SS      |
| Drawing Status: | PLANNING ISSUE   | Rev.        | P2      |
| Scale:          | Noted @ A2   | Date        | SEPT 24 |
| Job No.         | PSD/2023/398   | Drawing No. | A03     |

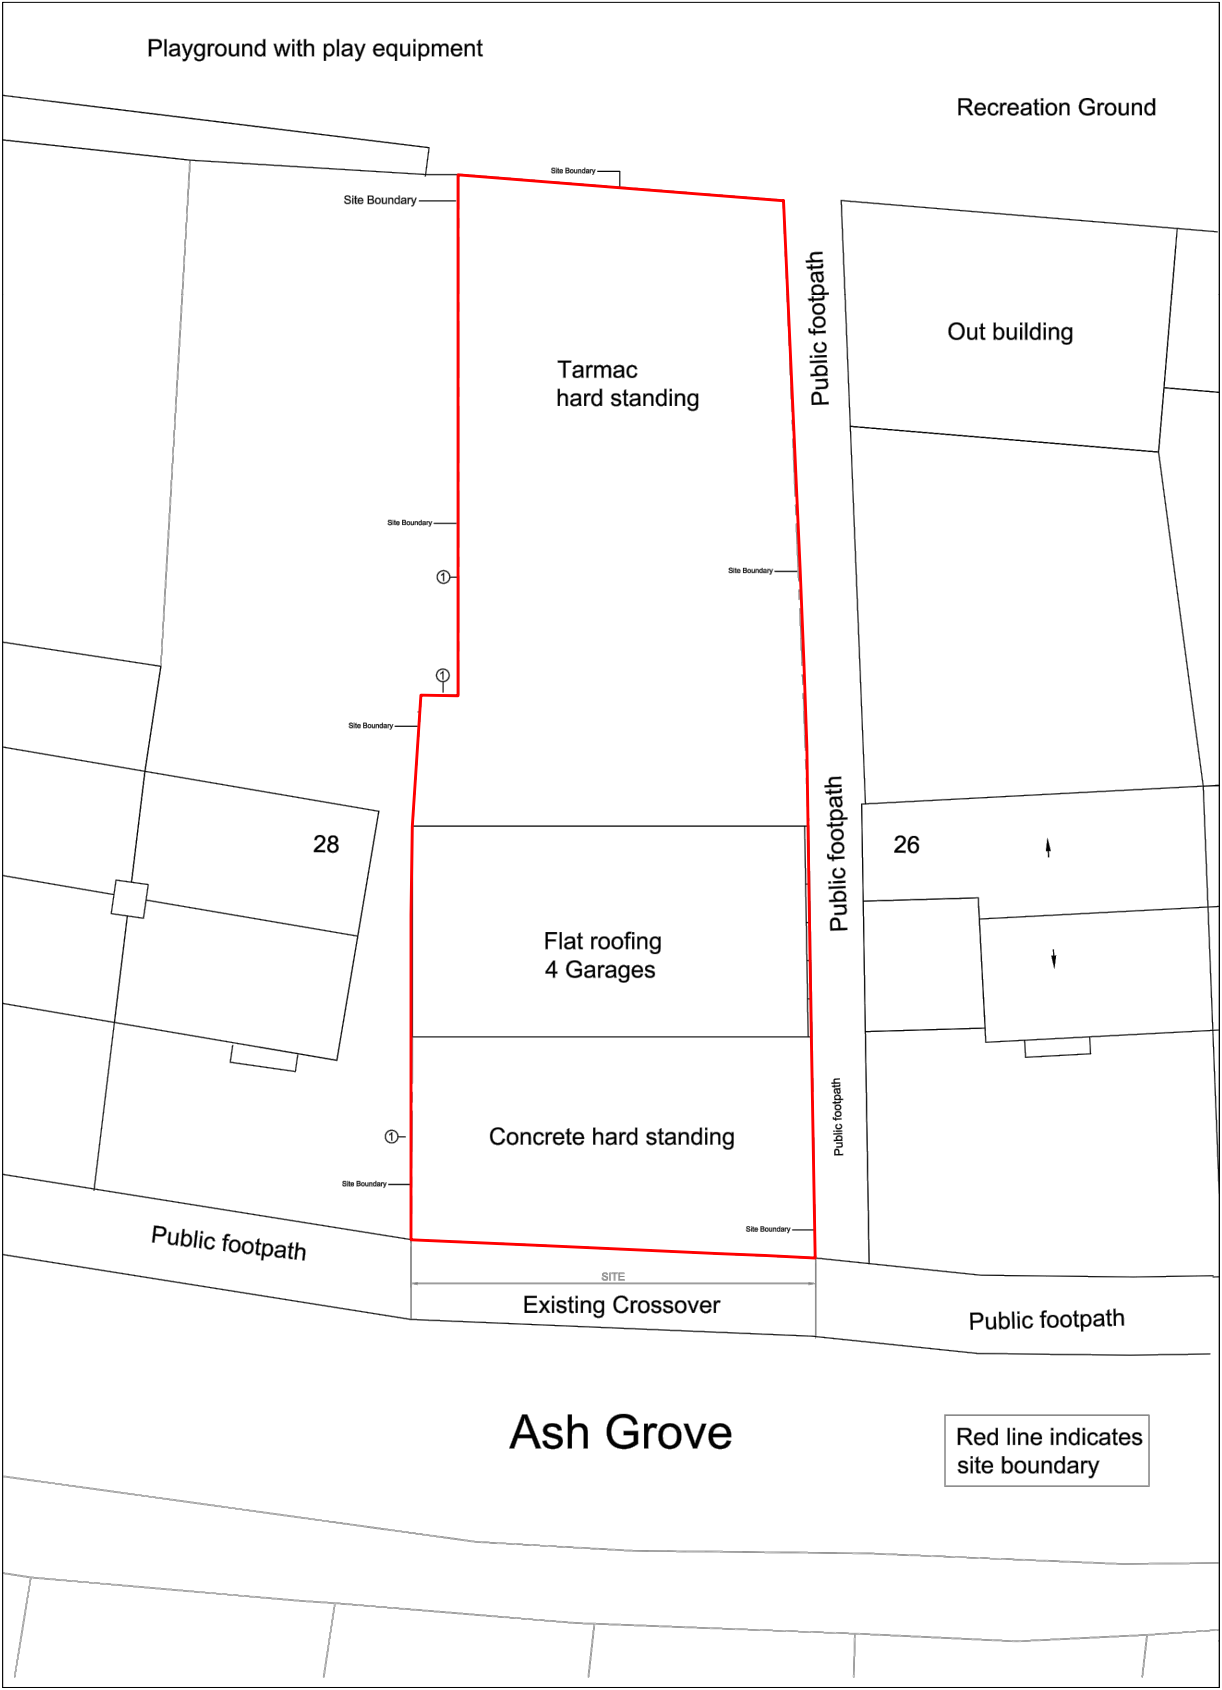

SITE PLAN  
(EXISTING)  
Scale 1:200

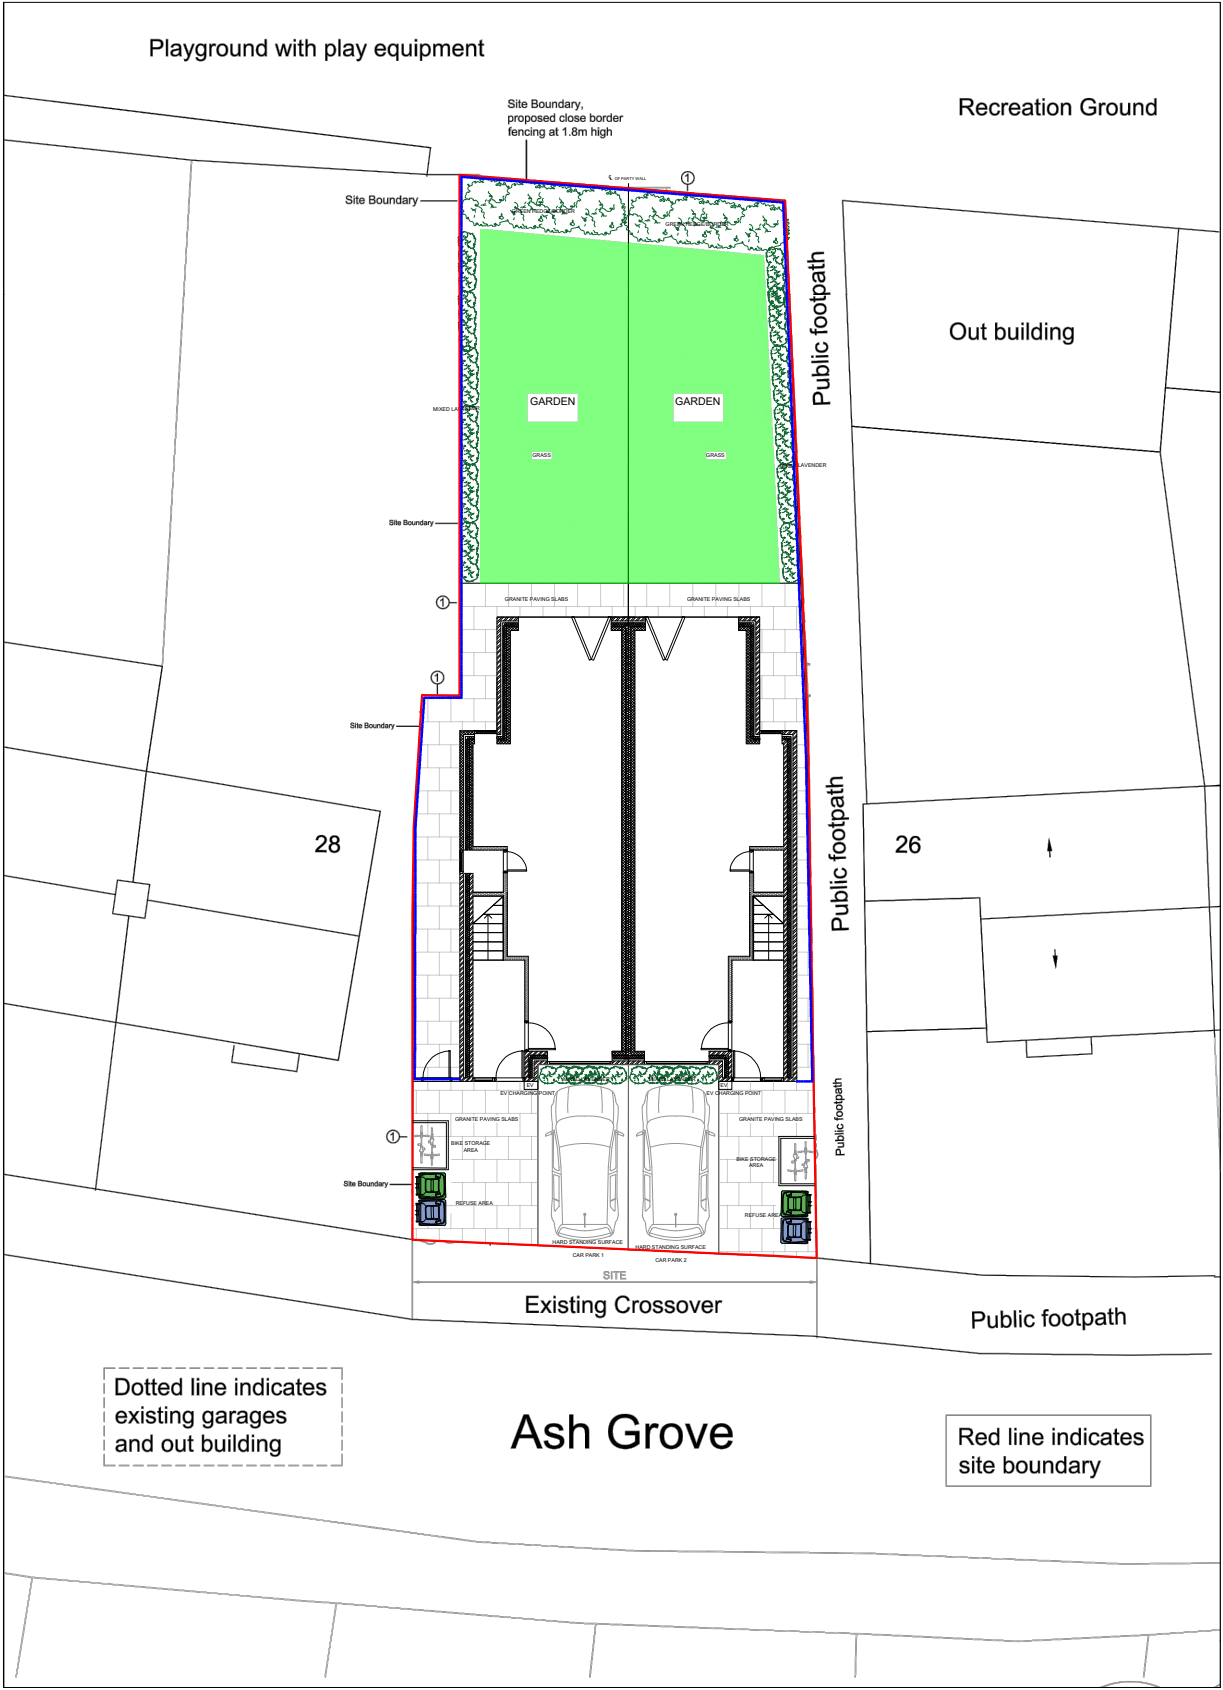

SITE PLAN  
(PROPOSED)  
Scale 1:200

