


NOTES RELATING TO THIS DRAWING
ALL DIMENSIONS ARE TO BE CHECKED ON SITE PRIOR TO COMMENCEMENT OF ANY WORKS, AND ANY DISCREPANCIES REPORTED IMMEDIATELY TO THE ARCHITECT/DESIGNER.
THIS DRAWING IS TO BE READ IN CONJUNCTION WITH ALL OTHER DESIGN TEAM DETAILS AND SPECIFICATIONS.
DO NOT SCALE FROM DRAWINGS, EXCEPT FOR THE PURPOSES OF PLANNING ASSESSMENT.




**SITE PLAN
(EXISTING)**

Scale 1:100

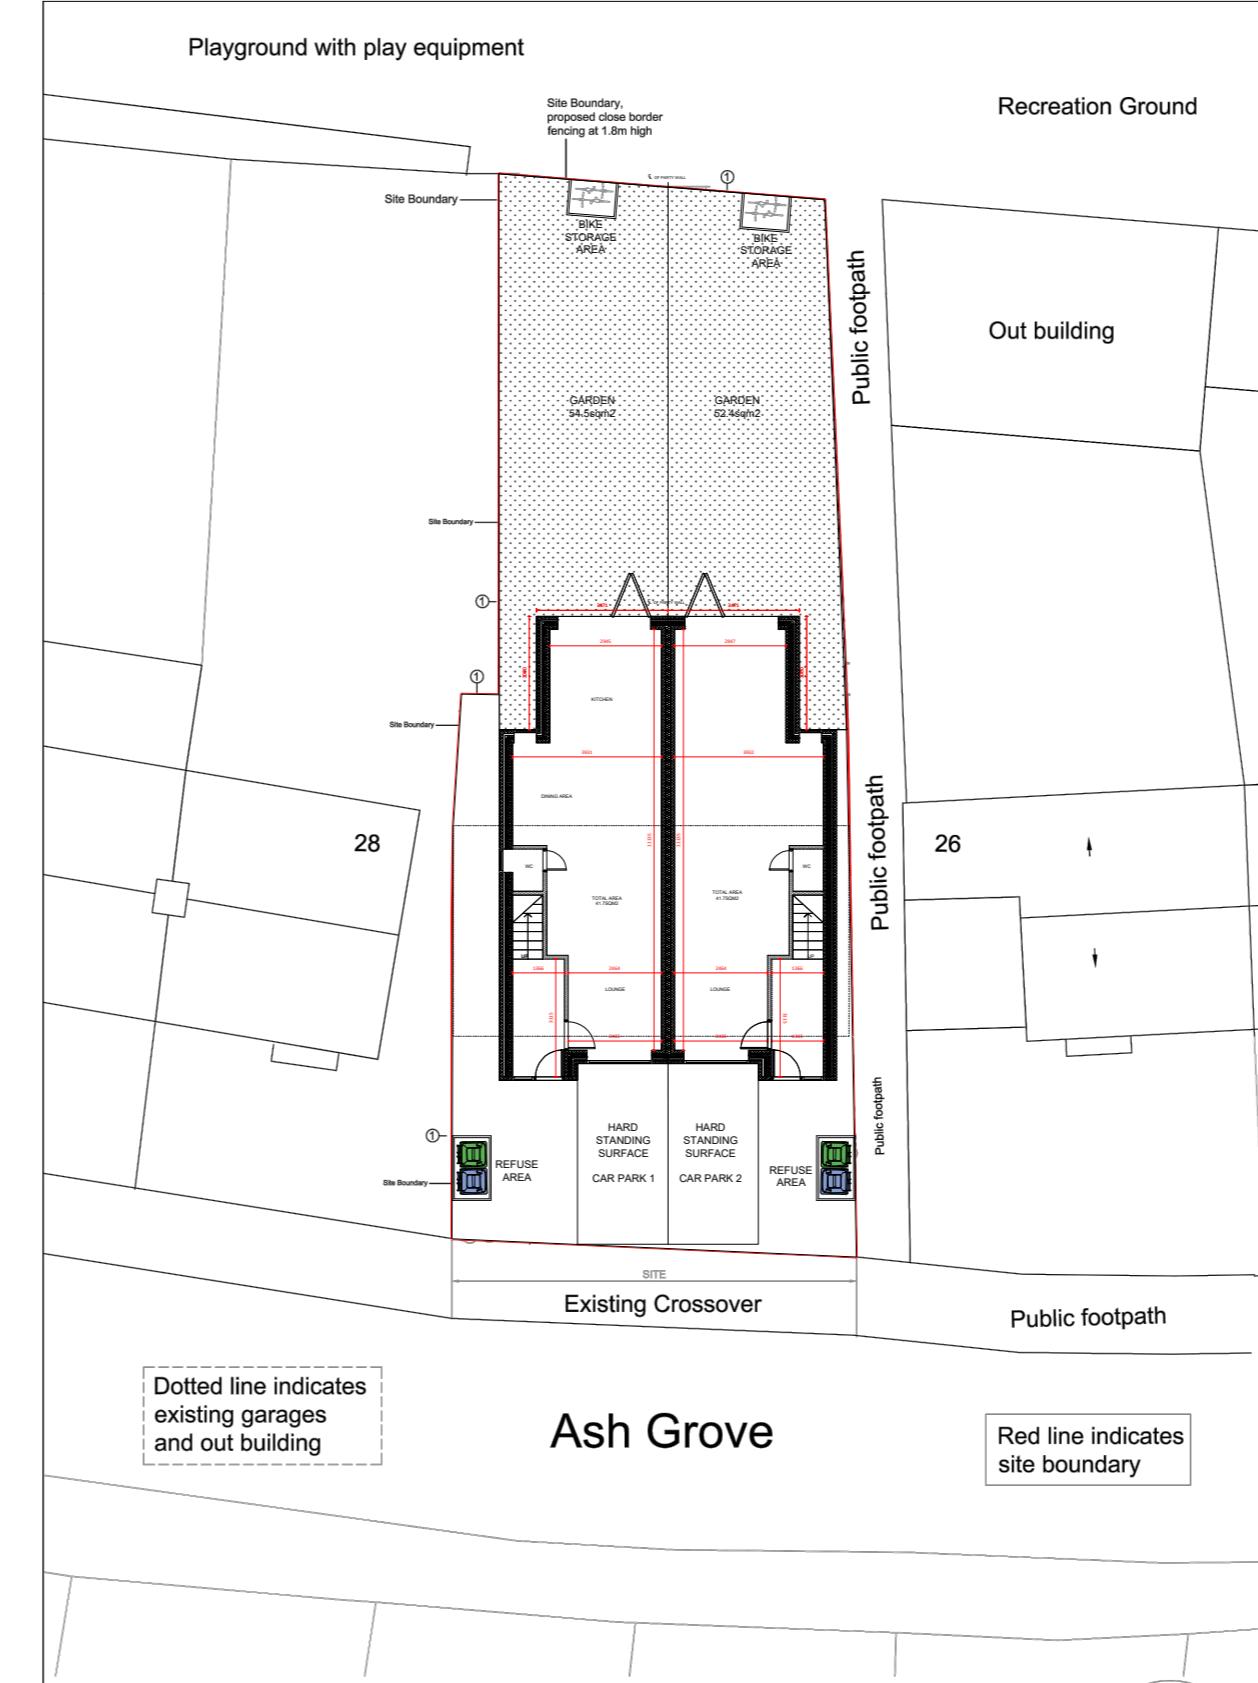

**SITE PLAN
(PROPOSED)**

Scale 1:100

 

Rev.	Description	By	Chkd.	Date
P1	ISSUE FOR INFORMATION	SS	SS	NOV 23
Title: ISSUE FOR INFORMATION				
Client: ...				
Project: GARAGE SITE BETWEEN 26 & 28 ASH GROVE, HAREFIELD, UB9 6EX				
Drawing: SITE PLANS				
Drawn:	SS	Chkd:	SS	
Drawing Status:	PLANNING ISSUE	Rev.	P1	
Scale:	Noted @ A2			
Job No.	PSD/2023/398	Drawing No.	A03	