

71-75 Shelton Street, Covent Garden, London, WC2H 9JQ
Tel: +44 330 133 4585
Email: info@designsps.co.uk
www.designsps.co.uk

NOTES RELATING TO THIS DRAWING


ALL DIMENSIONS ARE TO BE CHECKED ON SITE PRIOR TO COMMENCEMENT OF ANY WORKS, AND ANY DISCREPANCIES REPORTED IMMEDIATELY TO THE ARCHITECT/DESIGNER.

THIS DRAWING IS TO BE READ IN CONJUNCTION WITH ALL OTHER DESIGN TEAM DETAILS AND SPECIFICATIONS.

DO NOT SCALE FROM DRAWINGS, EXCEPT FOR THE PURPOSES OF PLANNING ASSESSMENT.


LEGEND:

- 1.8M HIGH SITE BOUNDARY FENCING
SITE BOUNDARY

 

Rev.	Description	By	Chkd.	Date
P1	ISSUE FOR INFORMATION	SPS	SPS	NOV 23
P2	ISSUE FOR INFORMATION	SPS	SPS	SEPT 24

Title:	ISSUE FOR INFORMATION			
Client:	...			
Project:	GARAGE SITE BETWEEN 26 & 28 ASH GROVE, HAREFIELD, UB9 6EX			
Drawing:	PROPOSED SITE PLAN			
Drawn:	SS	Chkd:	SS	
Drawing Status:	PLANNING ISSUE	Rev.	P2	
Scale:	Noted @ A3	Date	SEPT 24	
Job No.	PSD/2023/398	Drawing No.	A02	

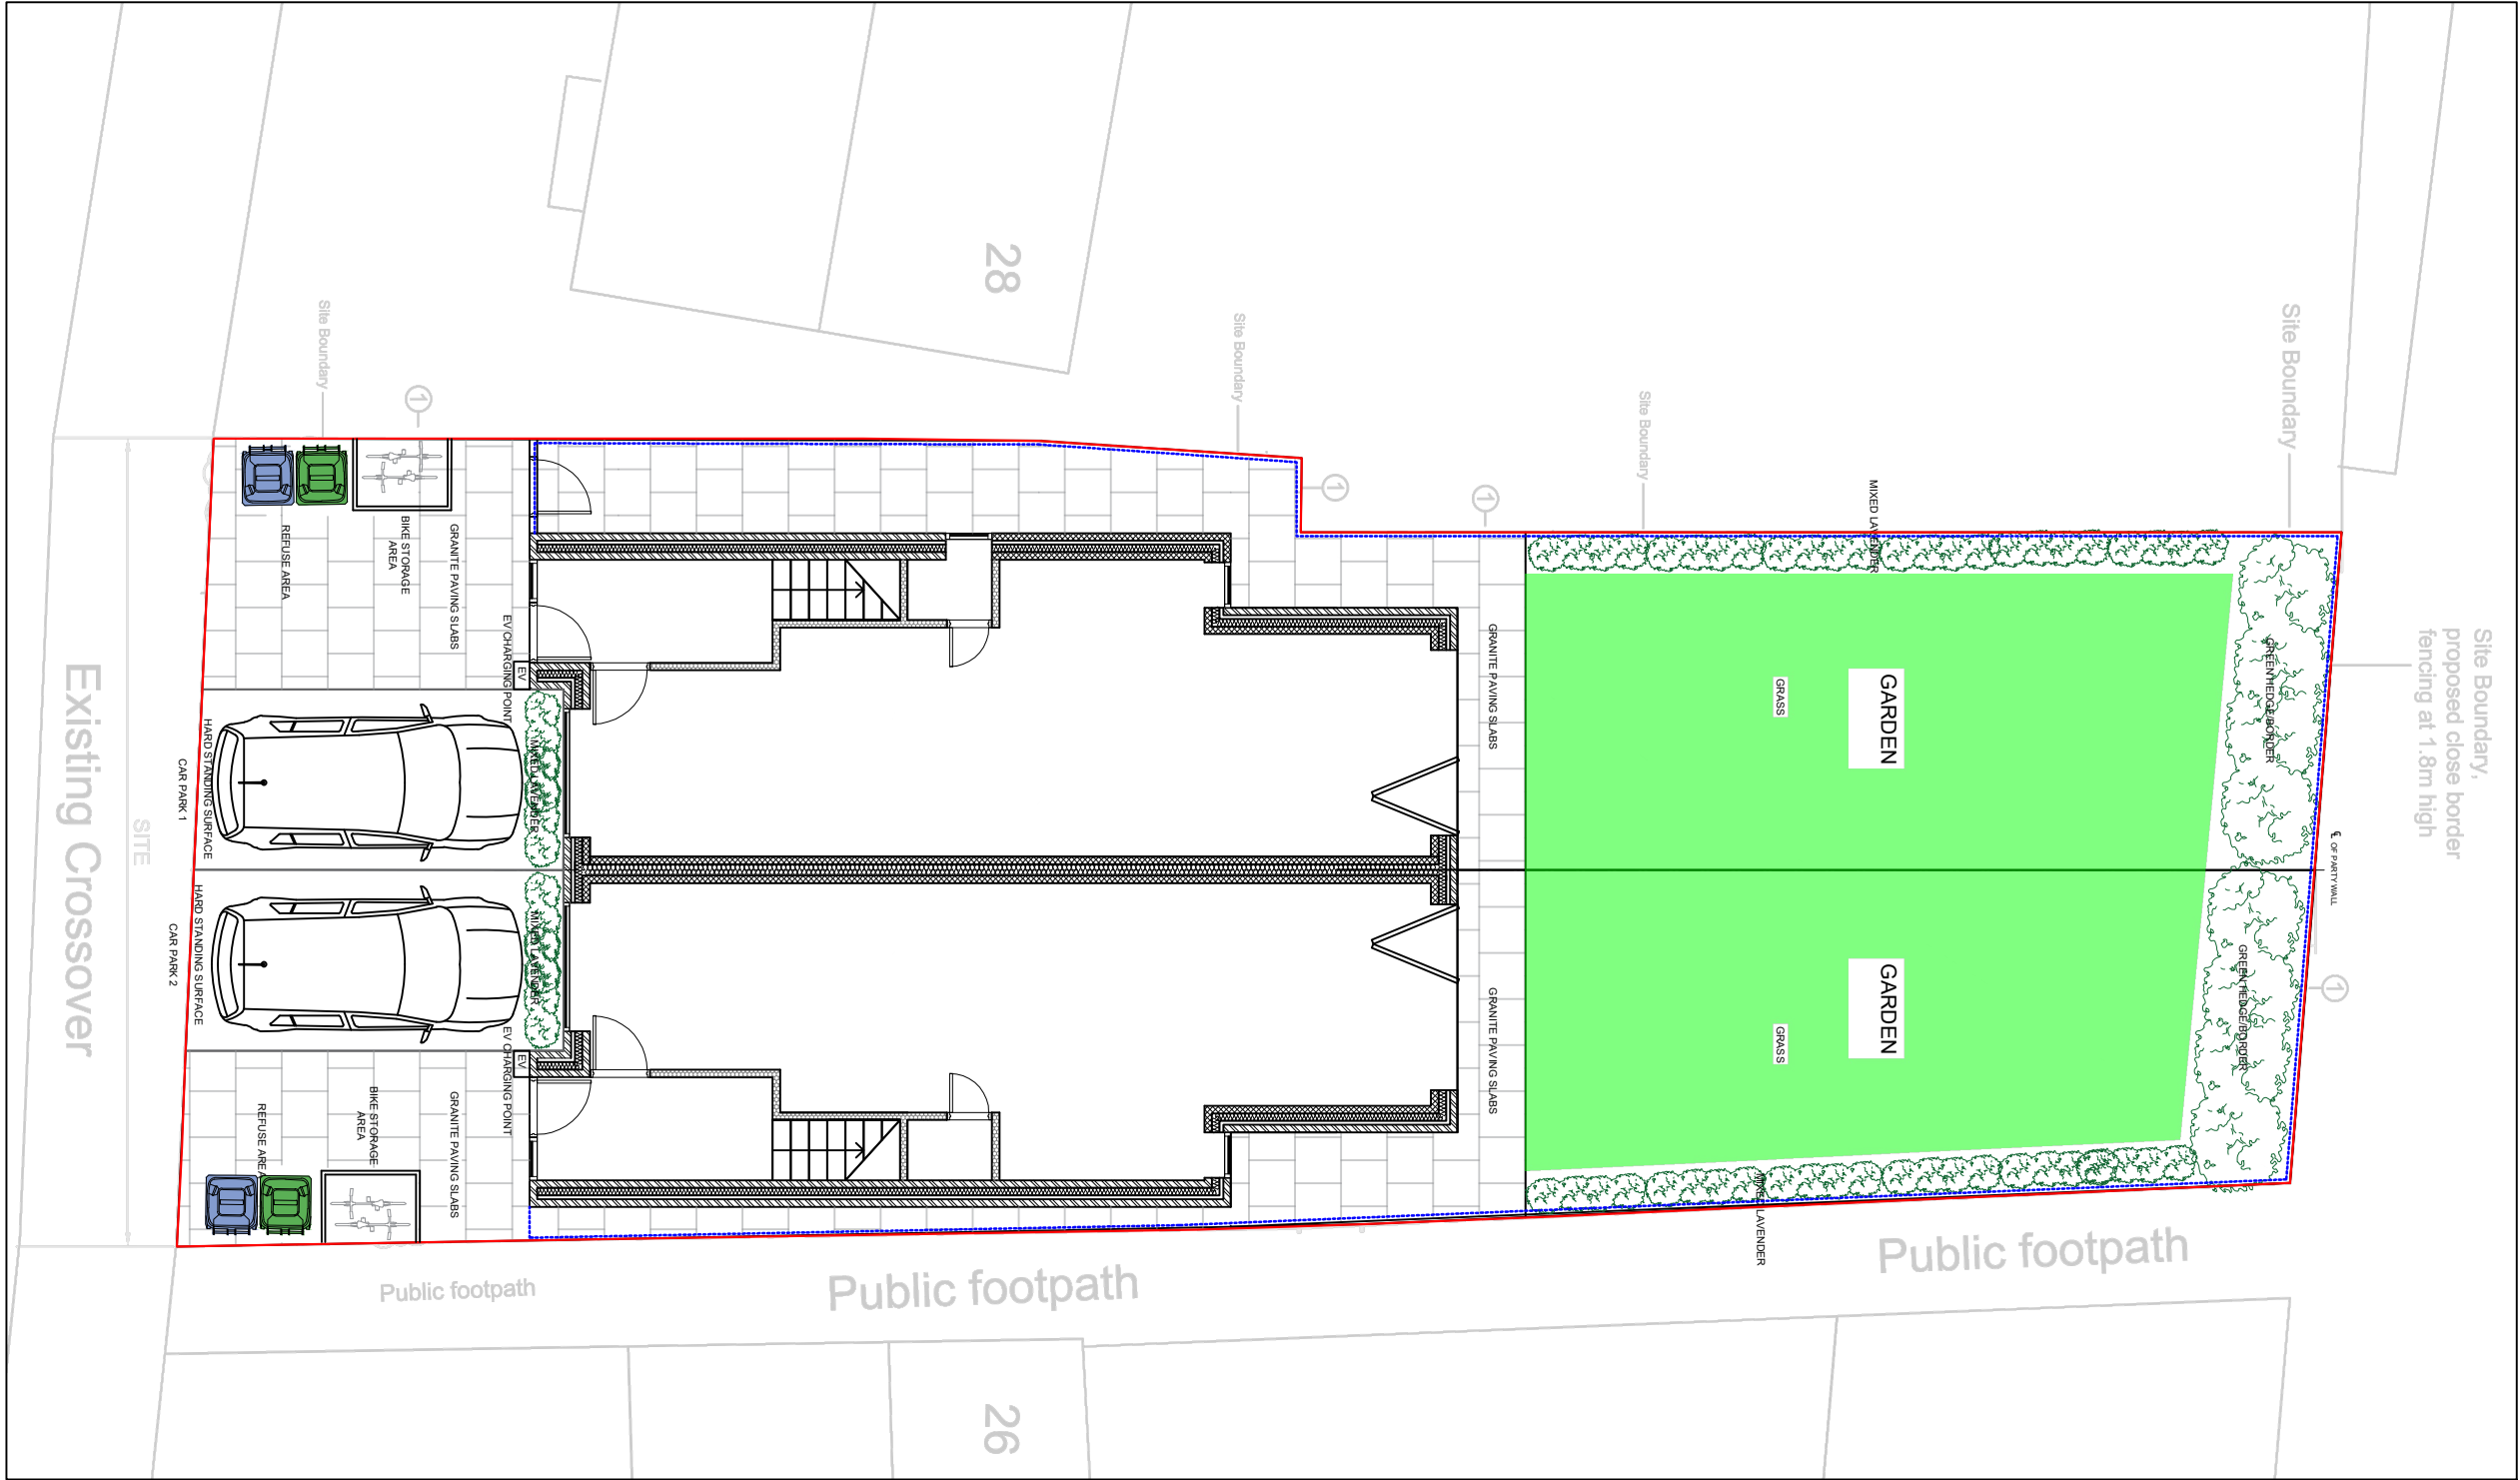

SITE PLAN
(PROPOSED)
Scale 1:100

