


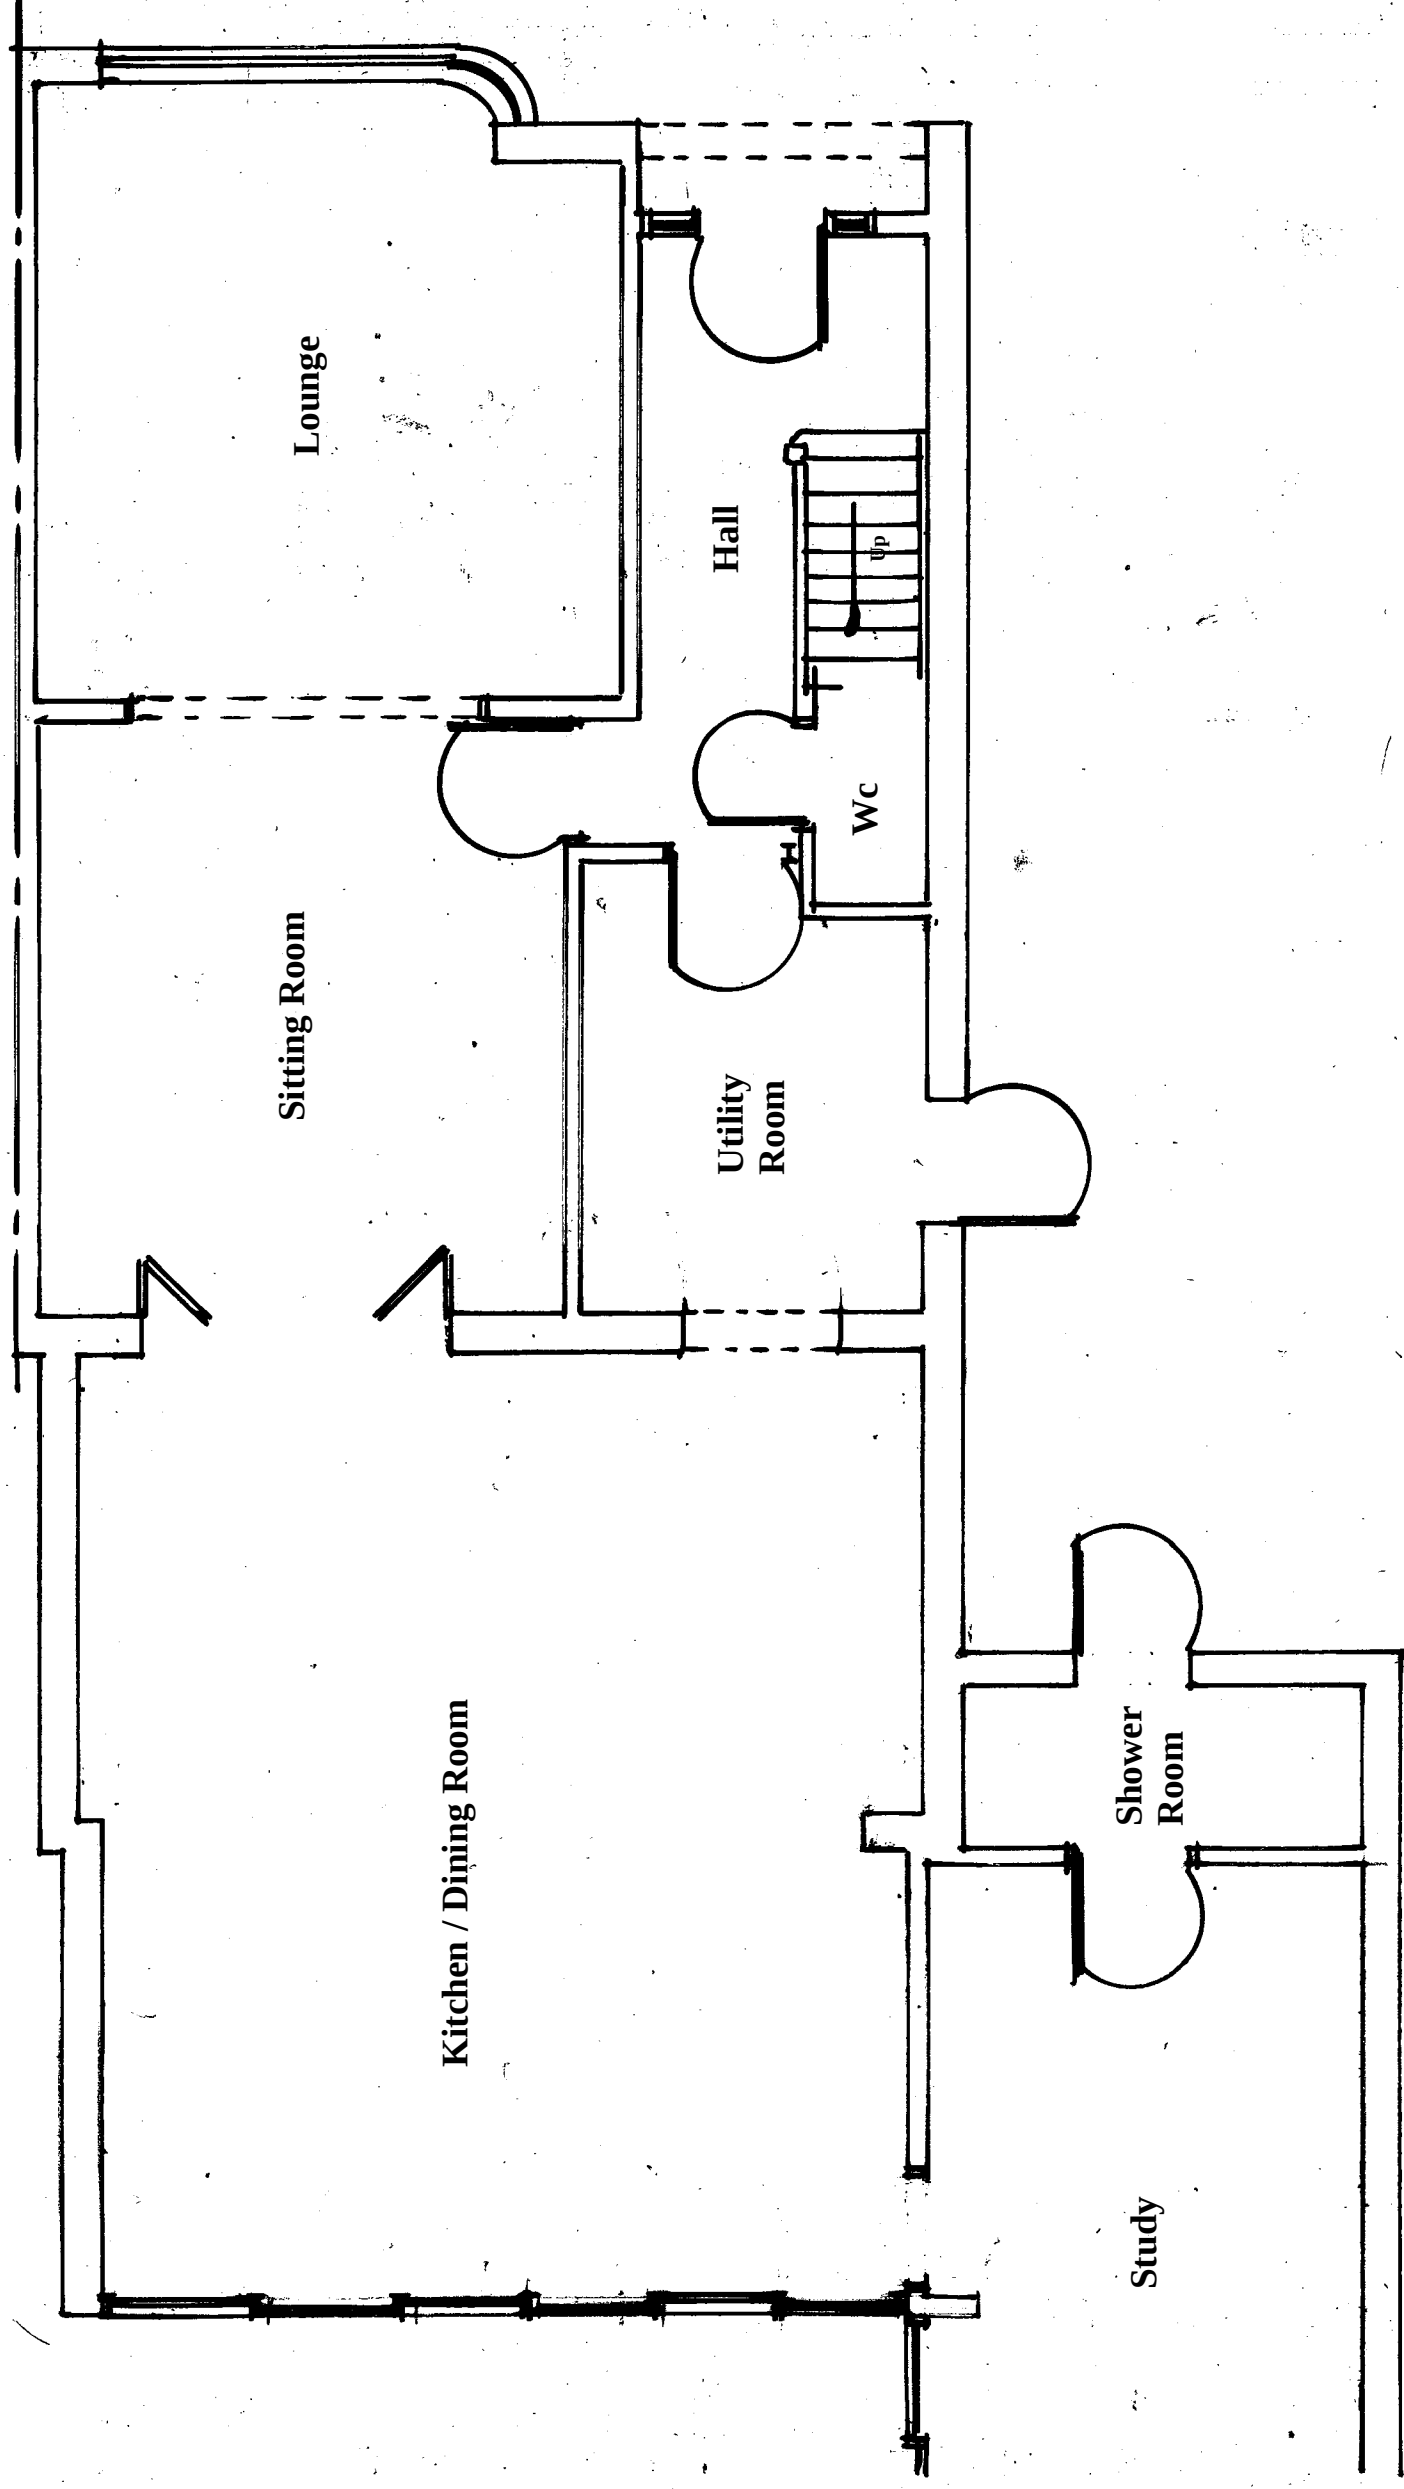

Amendments		Date

Client

Mr & Mrs Choudhry

Site Address

119 Sweetcroft Lane
Uxbridge
Middlesex
UB10 9LQ

Proposal

Loft Conversion

Drawing Title

Existing Ground Floor Plan

Date

03/02/24

Drawn

S. Burrows

Scales

1:50

DWG NO.	S4552/1	REV
---------	---------	-----

Existing Ground Floor Plan