


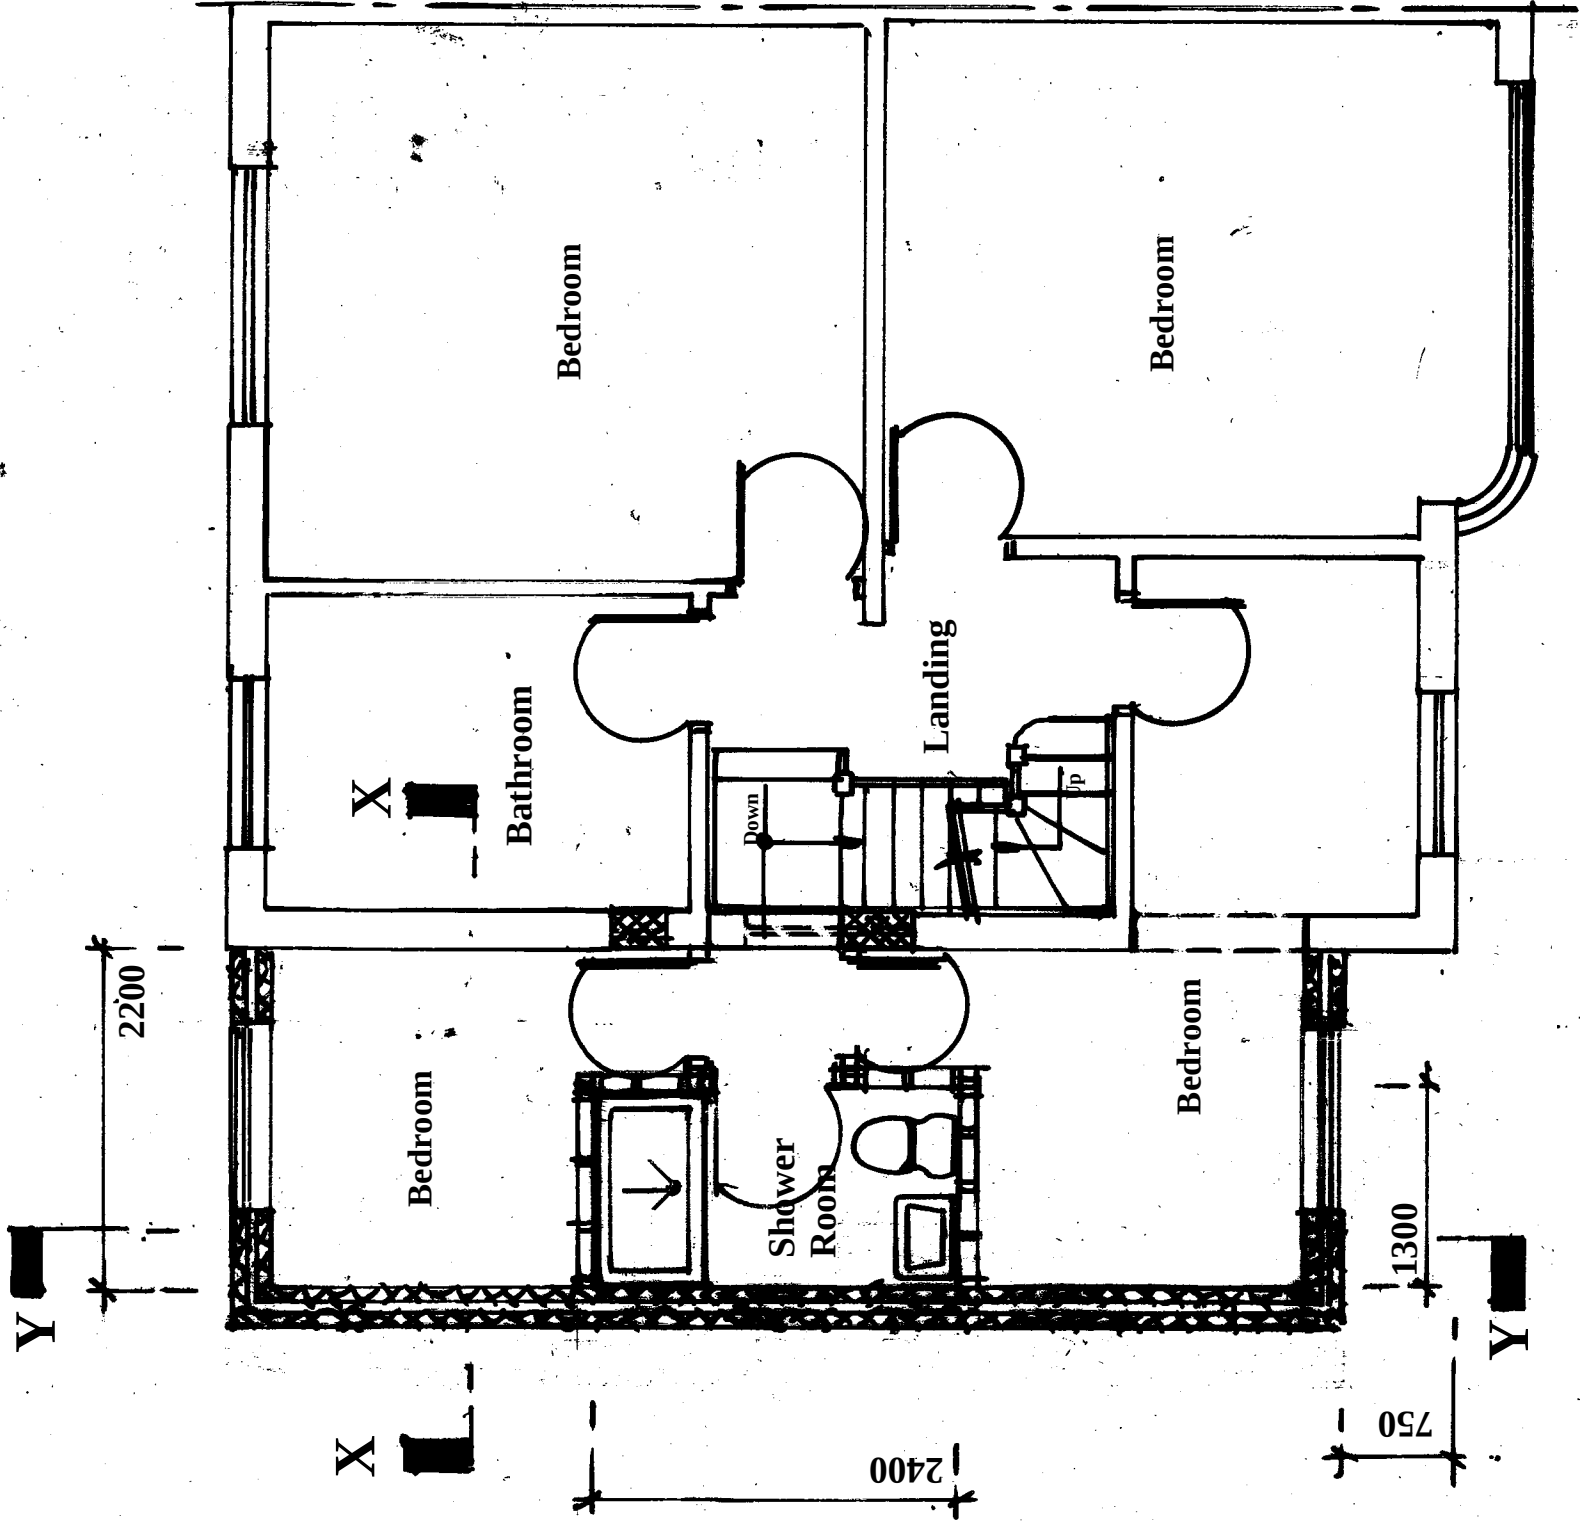

Proposed First Floor Plan

Amendments			Date

Client

Mr & Mrs Choudhry

Site Address

119 Sweetcroft Lane
Uxbridge
Middlesex
UB10 9LQ

Proposal

Loft Conversion

Drawing Title

Proposed First Floor Plan

Date

17/03/24

Drawn

S. Burrows

Scales

1:50

DWG NO. S4552/4

REV