



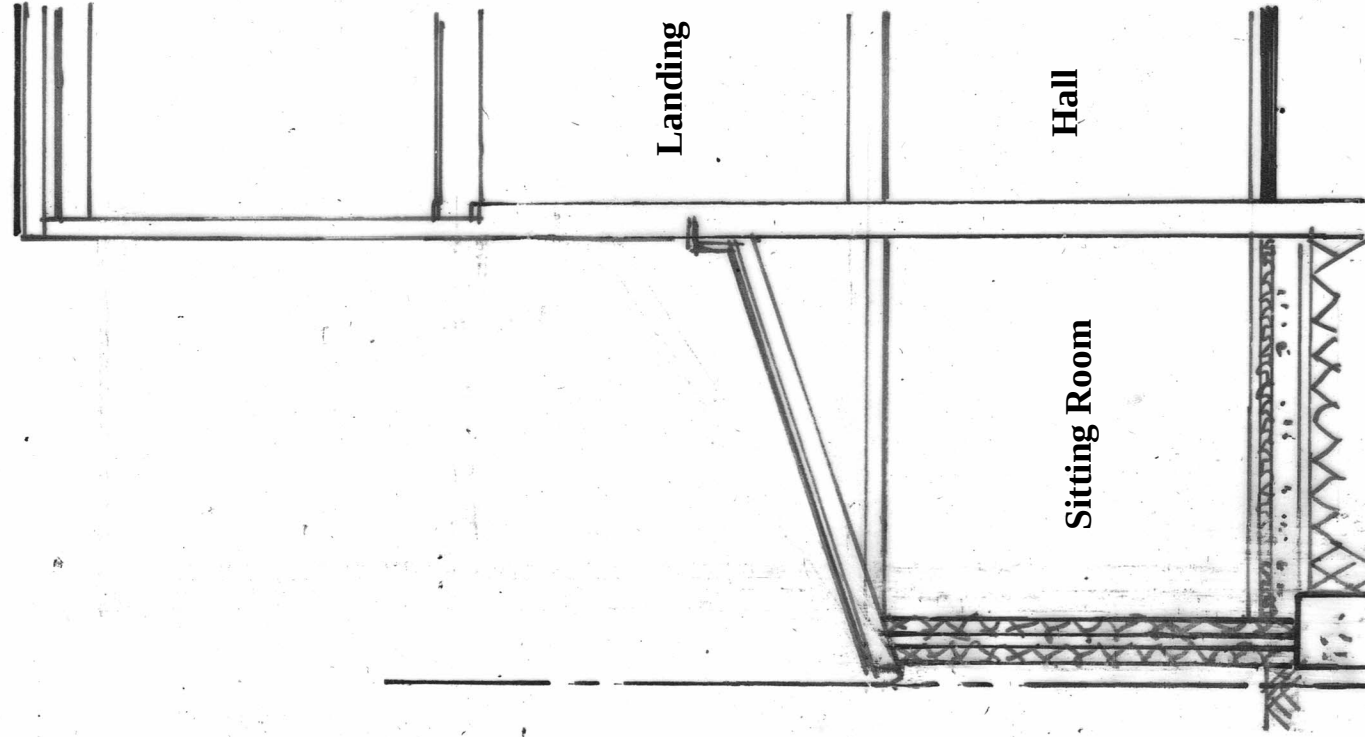

Section X-X

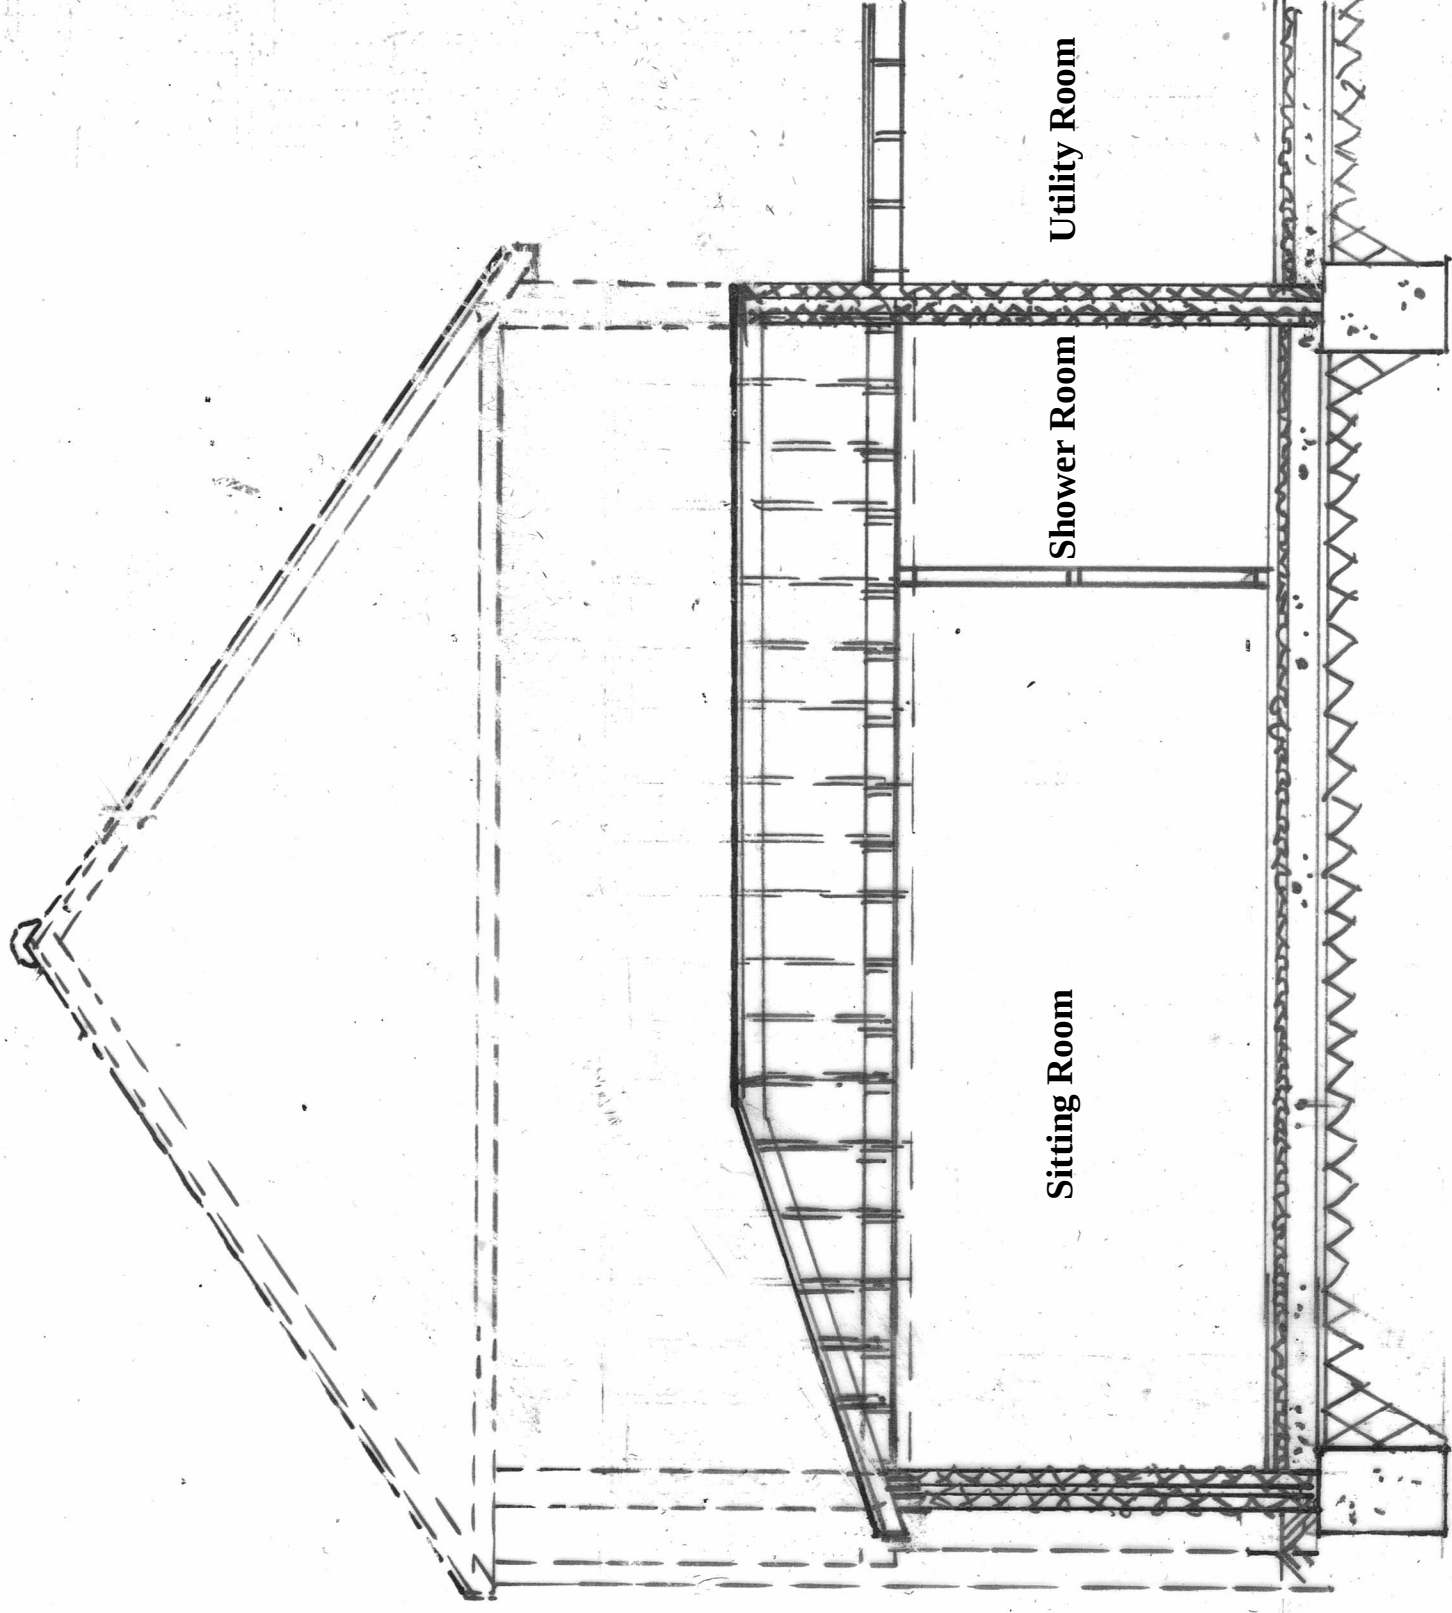

Section Y-Y

Amendments			Date

Client
Mr & Mrs Choudhry

Site Address
**119 Sweetcroft Lane
Uxbridge
Middlesex
UB10 9LQ**

Proposal
Proposed Ground Floor Plan

Drawing Title
Sections

Date
03/02/24

Drawn
S. Burrows

Scales
1:50

DWG NO.	S4552/5	REV
---------	---------	-----