


ALL DIMENSIONS TO BE CHECKED ON SITE

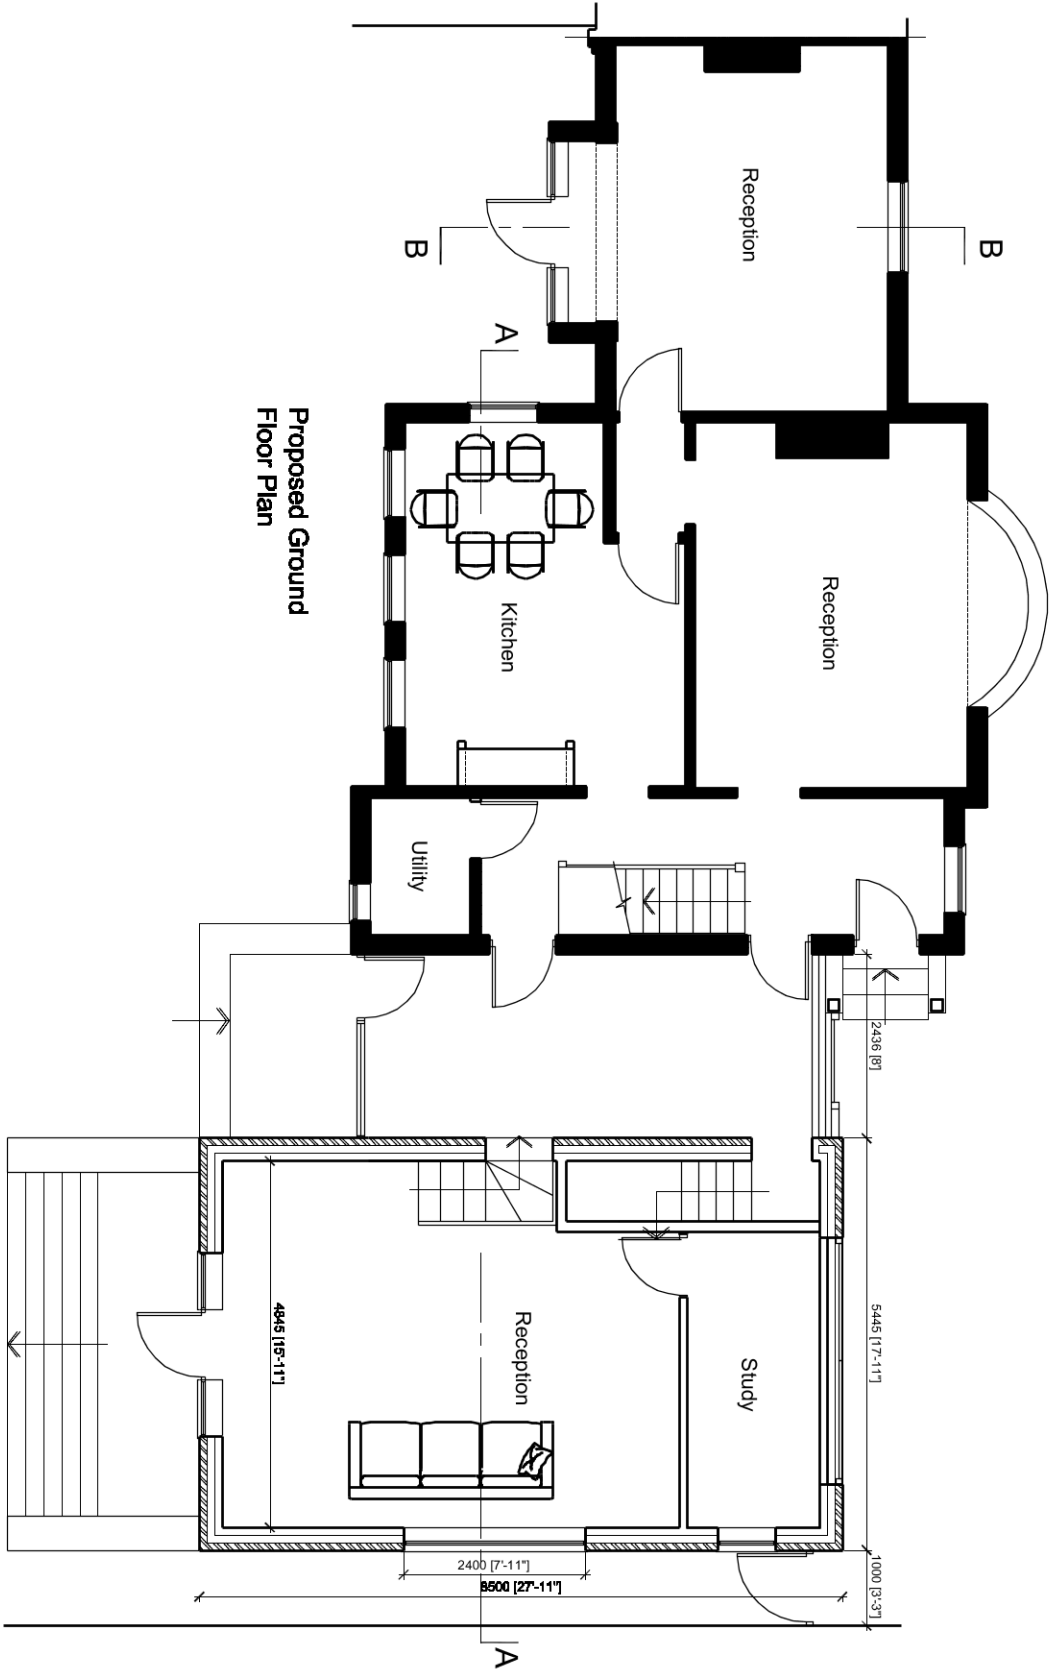

LINEAR SCALE 1:100



revisions

project  
21 Manor Road  
Ruislip  
HA4

client

Margaret Lemming

drawing title

Proposed ground floor plan

SEPIA DESIGN

20-22 St Dunstons Road  
Feltham  
Middlesex  
Tel: 0208 831 9629  
Mob: 07595 032 939  
E-mail: info@sepiadesign.co.uk

date Feb 2021 number A9667PA/100  
scale 1:100 @ A3 revision