


ALL DIMENSIONS TO BE CHECKED ON SITE



LINEAR SCALE 1:100

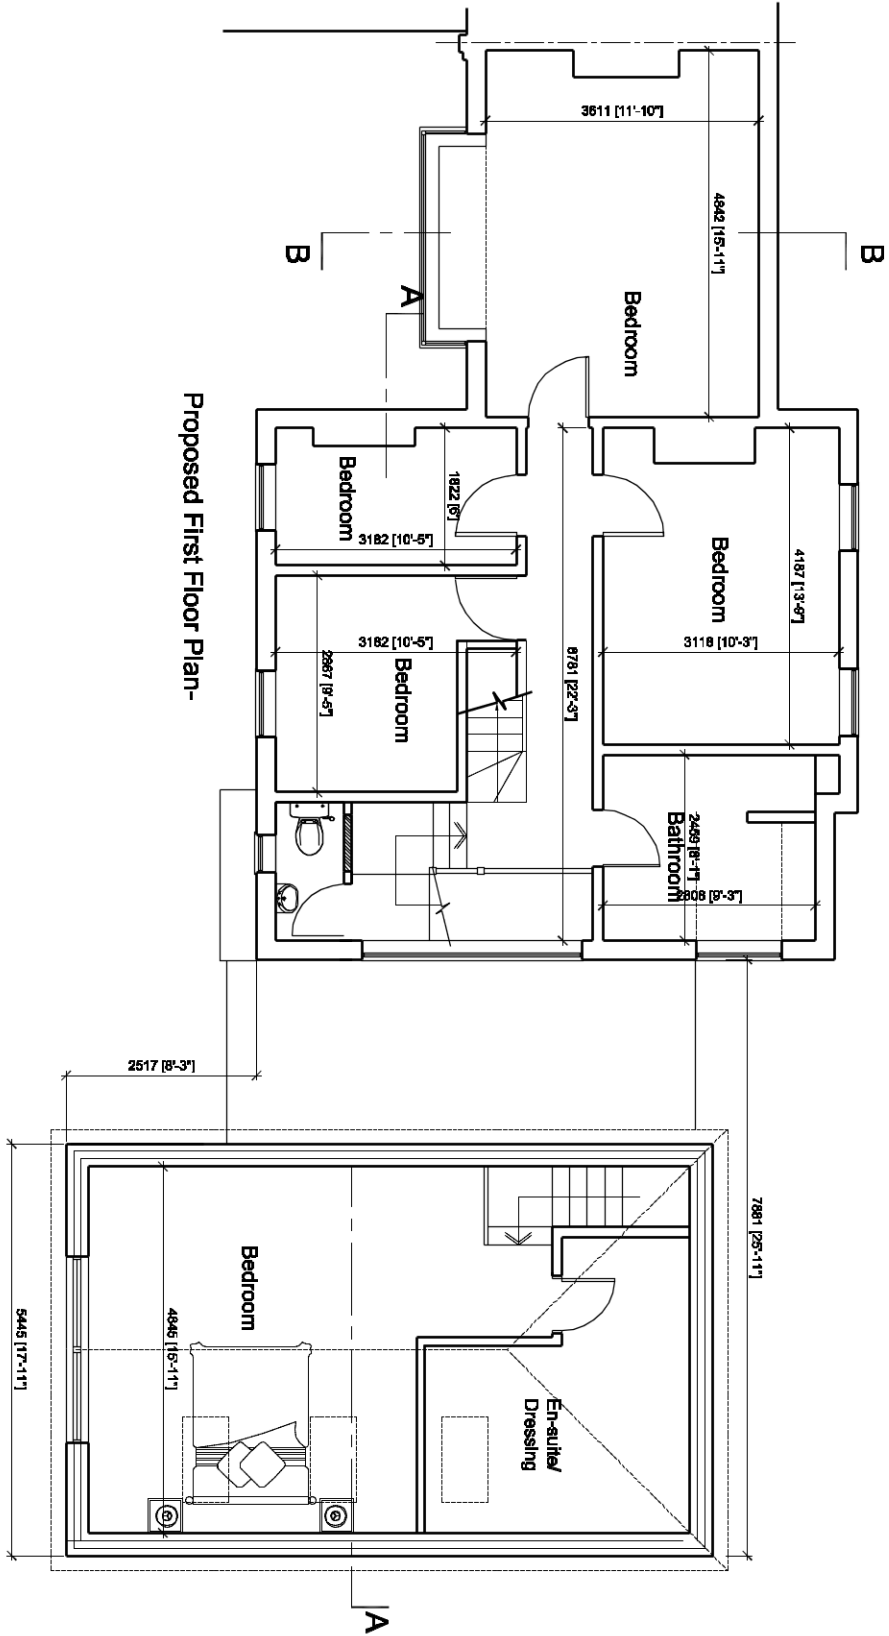

Proposed First Floor Plan-

revisions

project
21 Manor Road
Ruislip
HA4

client
Margaret Lemming

drawing title
Proposed First floor plan

SEPIA DESIGN
20-22 St Dunstons Road
Feltham
Middlesex
Tel: 0208 831 9629
Mob: 07595 032 939
E-mail: info@sepiadesign.co.uk

date Feb 2021 number A9667PA/102
scale 1:50 @ A3 revision