


ALL DIMENSIONS TO BE CHECKED ON SITE



LINEAR SCALE 1:50

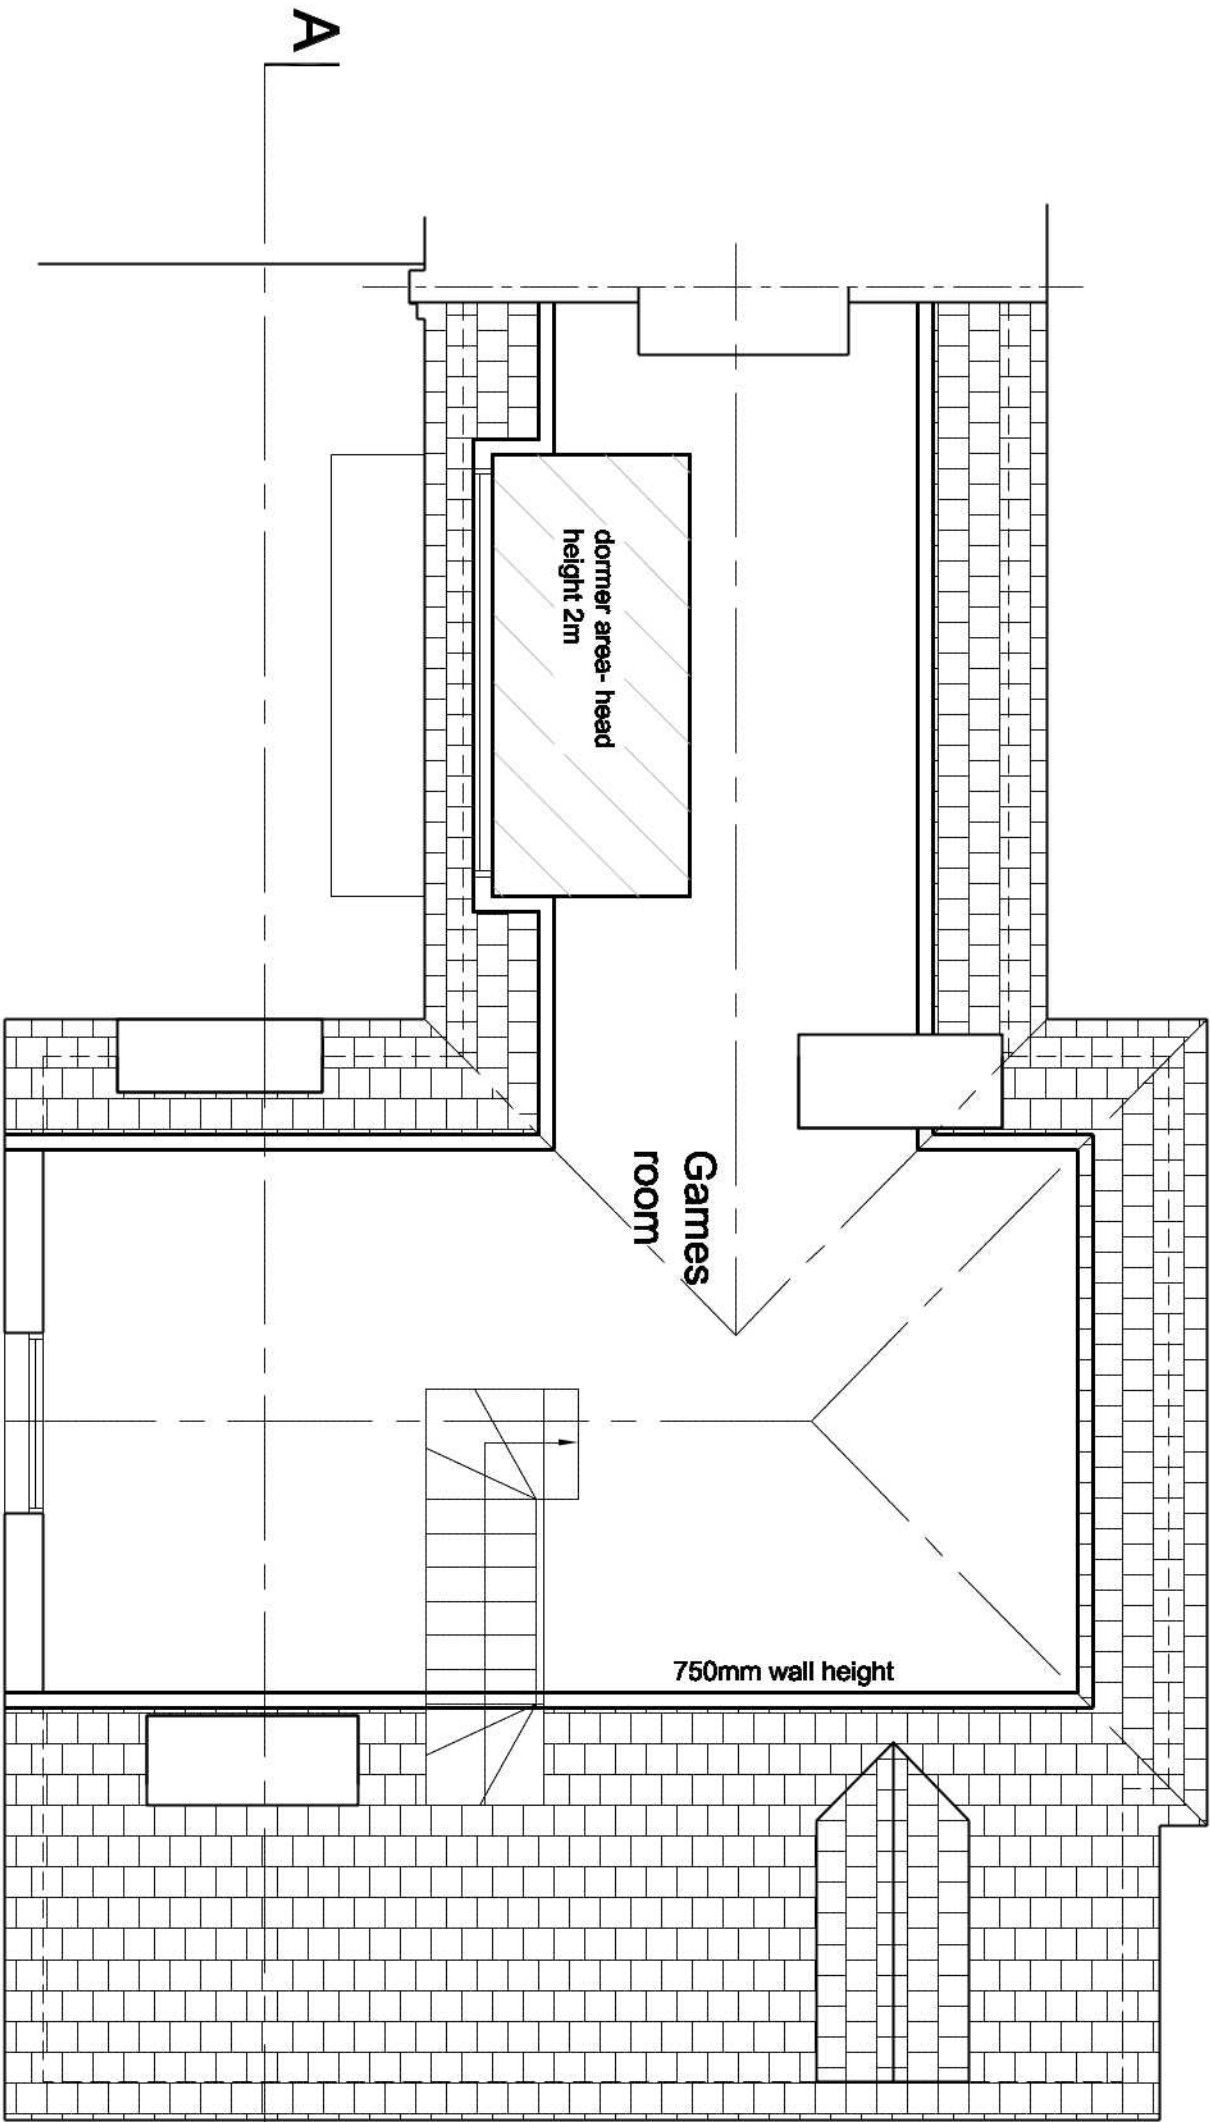

Proposed Second Floor Plan

revisions

project
21 Manor Road
Ruislip
HA4

client

Margaret Lemming

drawing title

Proposed Second Floor
Planning Phase

SEPIA DESIGN
Chartered Architectural Technologists

20-22 St Dunstons Road
Fulham, Middlesex
Tel: 0208 831 9629
Mob: 07395 032 939
E-mail: info@sepiaesign.co.uk



date Jan 21 number A97667PA102
scale 1:50 @A3 revision