

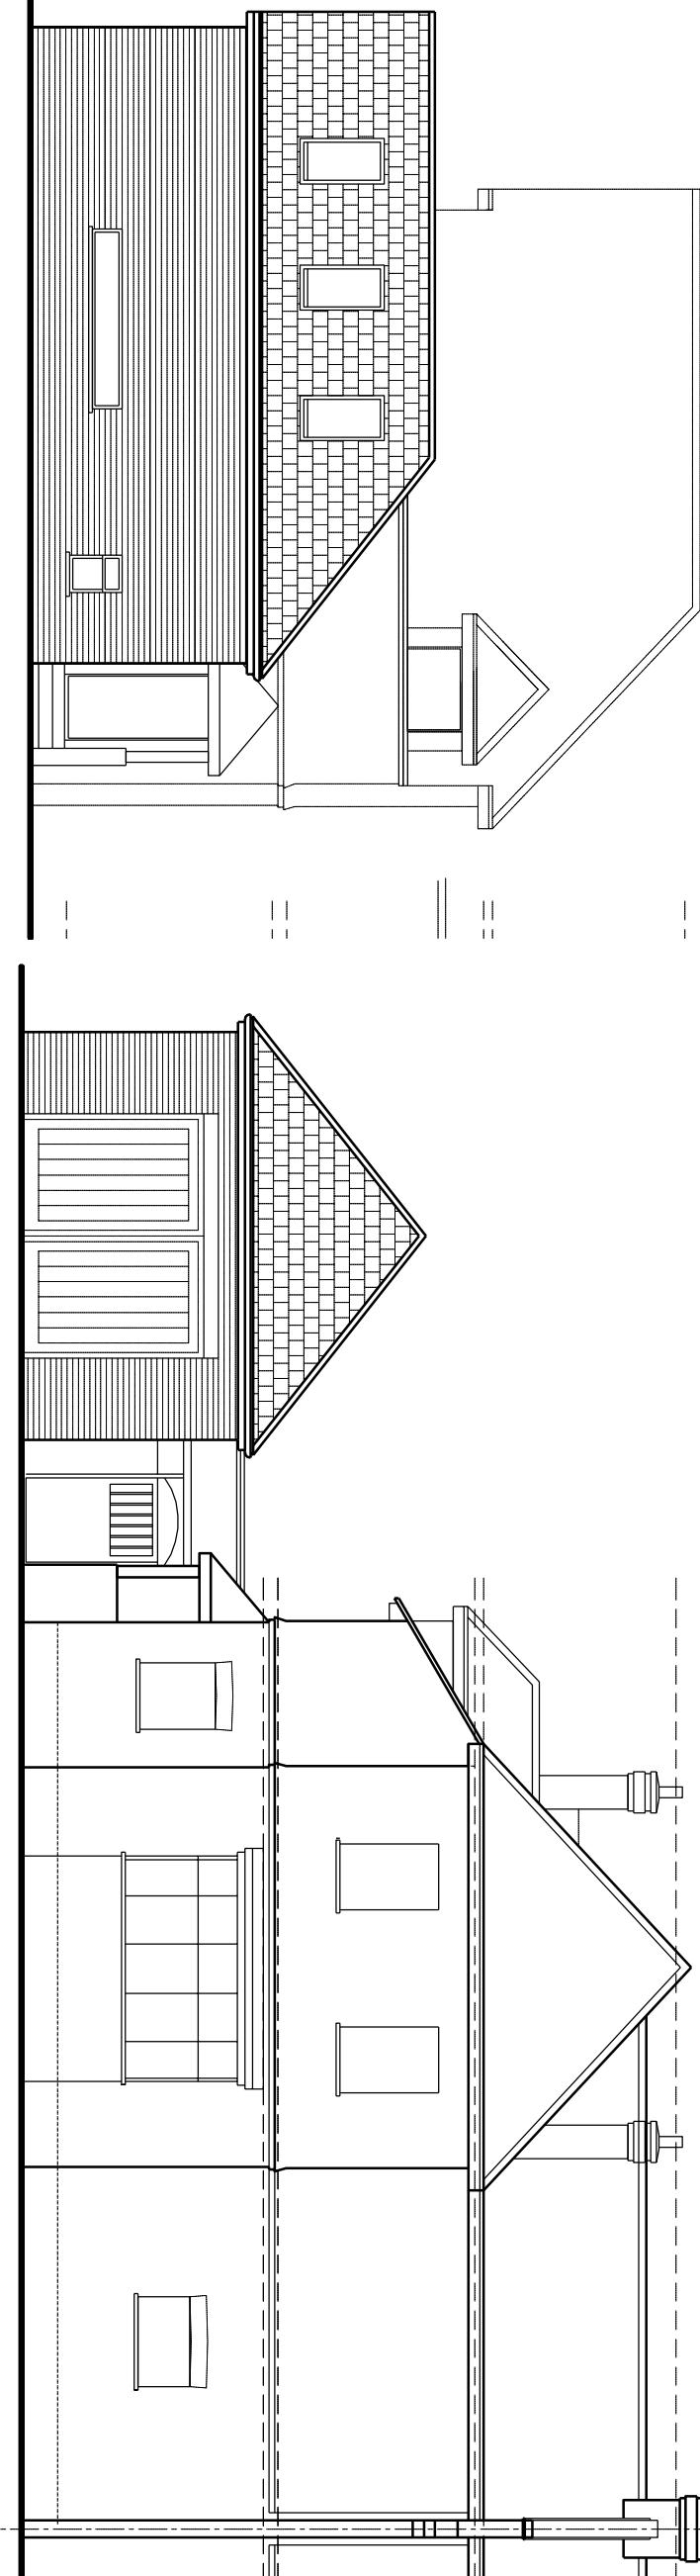



ALL DIMENSIONS TO BE CHECKED ON SITE

 

Proposed Side Elevation

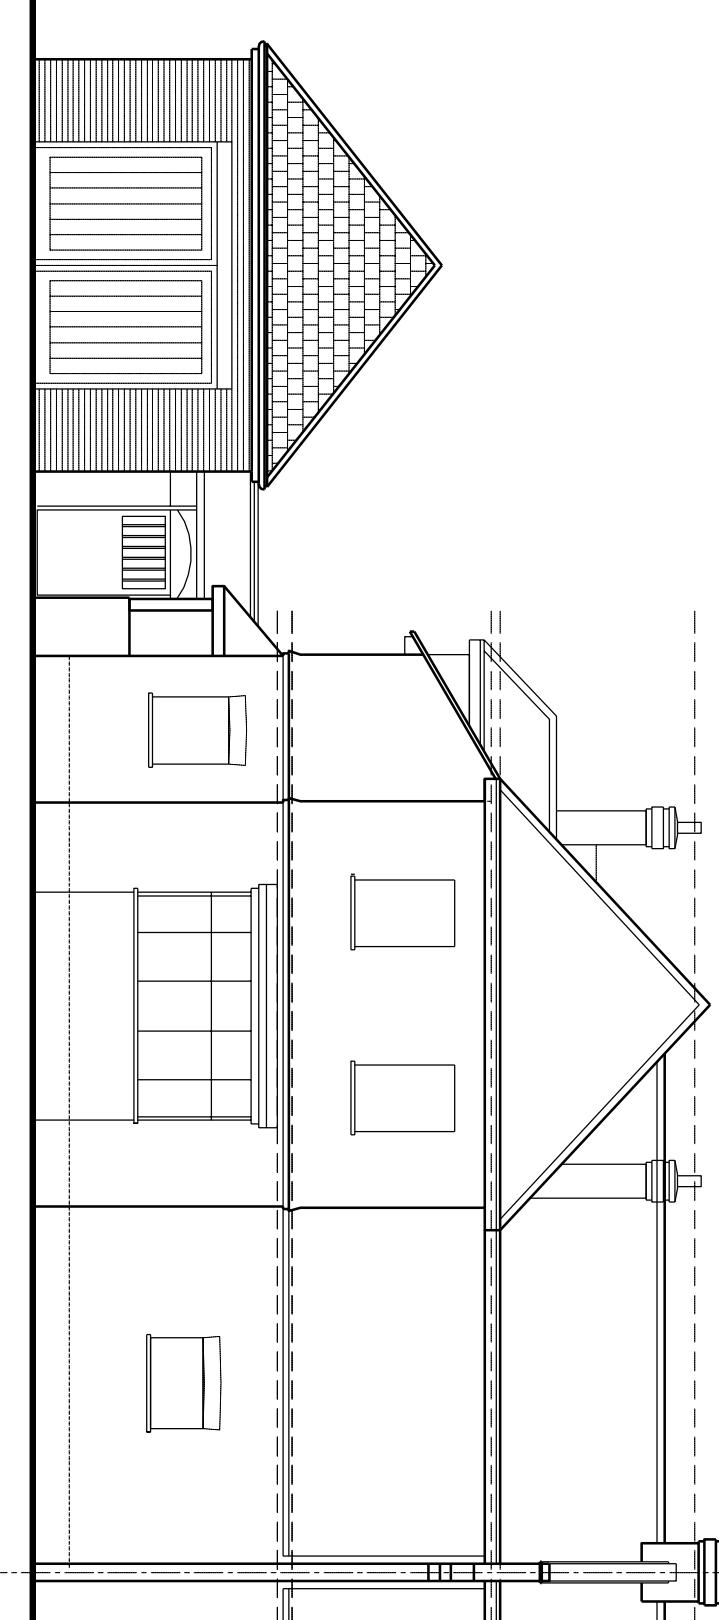

Proposed Front Elevation

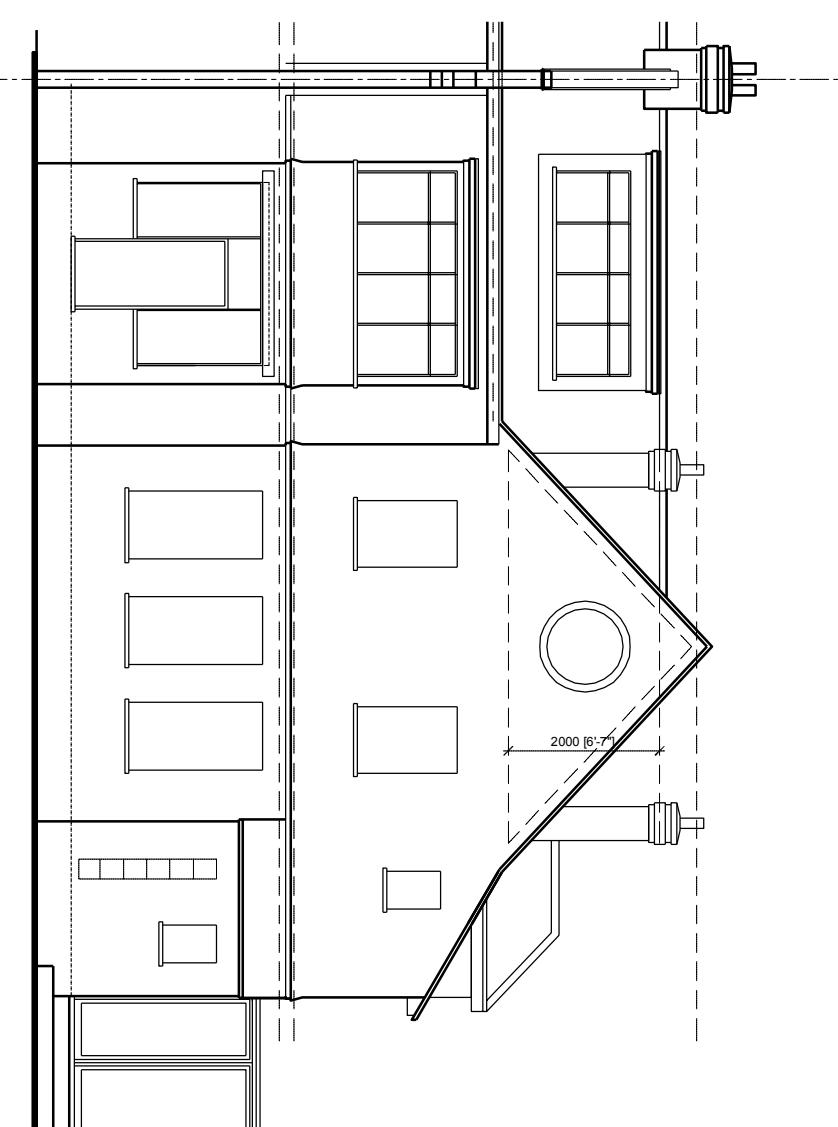

Proposed Rear Elevation

revisions _____
project 21 Manor Road
Fulham
Ruislip
HA4
client Margaret Lemming
drawing title Proposed Elevations

SEPIA DESIGN

20-22 St Dunstans Road

Feltham

Middx

Tel: 0208 831 9629

Mob: 0755 032 939

E-mail: info@sepiadesign.co.uk

date Feb 2021

revision

scale 1:100 @ A3

revision