



ALL DIMENSIONS TO BE CHECKED ON SITE



LINEAR SCALE 1:100

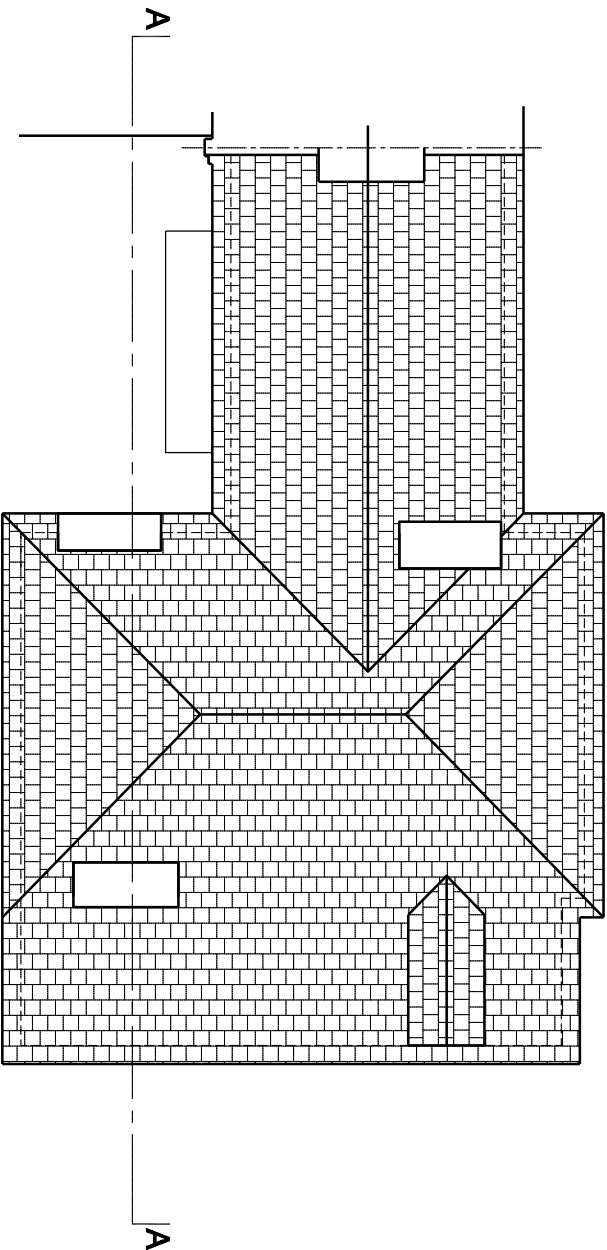

Existing Roof Plan

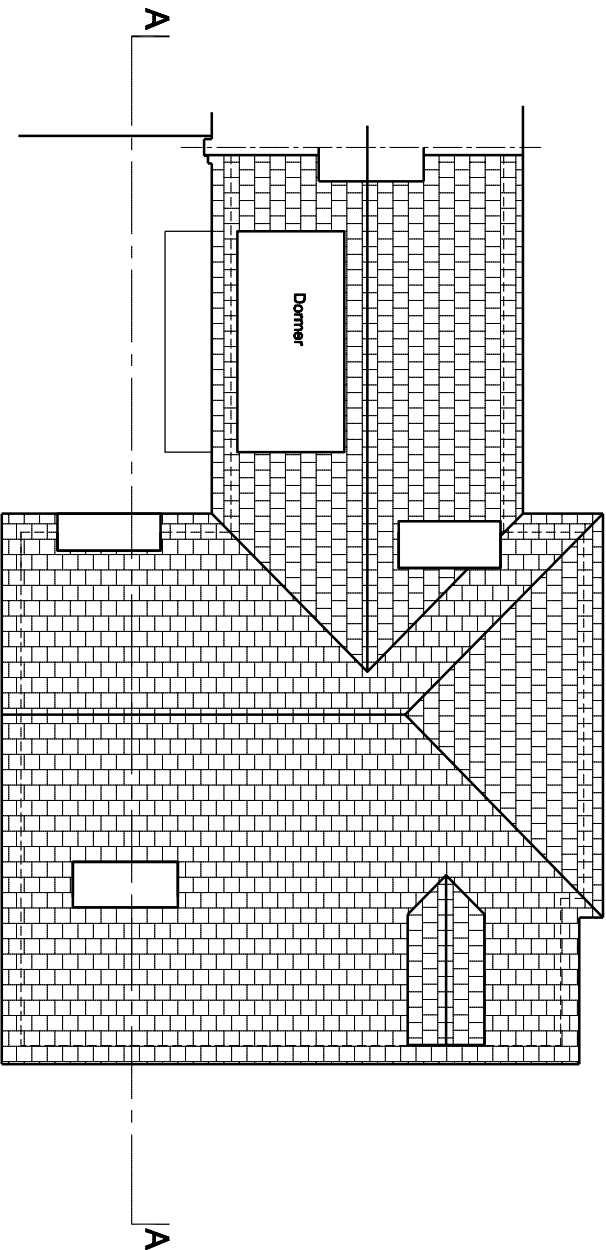

Proposed Roof Plan

revisions

project
21 Manor Road
Ruislip
HA4

client
Margaret Lemming

drawing title
Existing and Proposed Roof Plan

SEPIA DESIGN

20-22 St Dunstons Road
Feltham
Middx
Tel: 0208 831 9629
Mob: 07595 032 939
E-mail: info@sepiodesign.co.uk

date Feb 2021 number A9667PA/105
scale 1:100 @ A3 revision