



Design Workshop

Proposed Extension

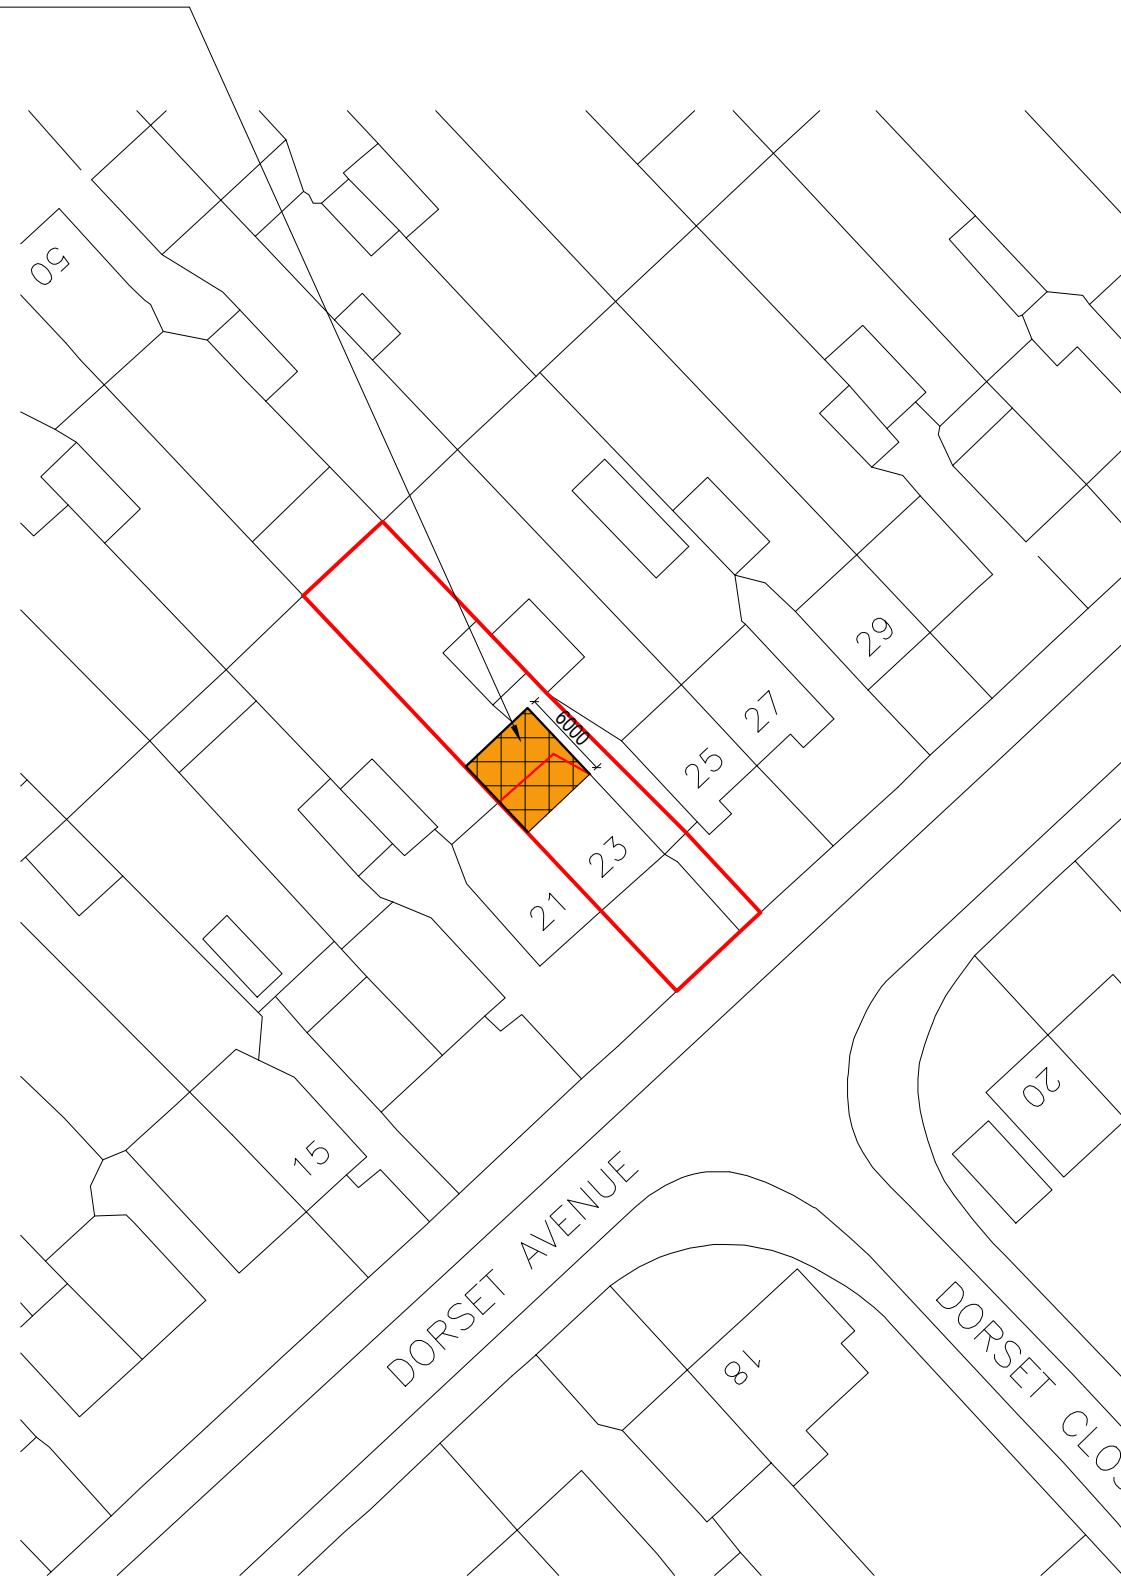

Block Plan

0 5 10 15 20 25
metres 1:500 scale

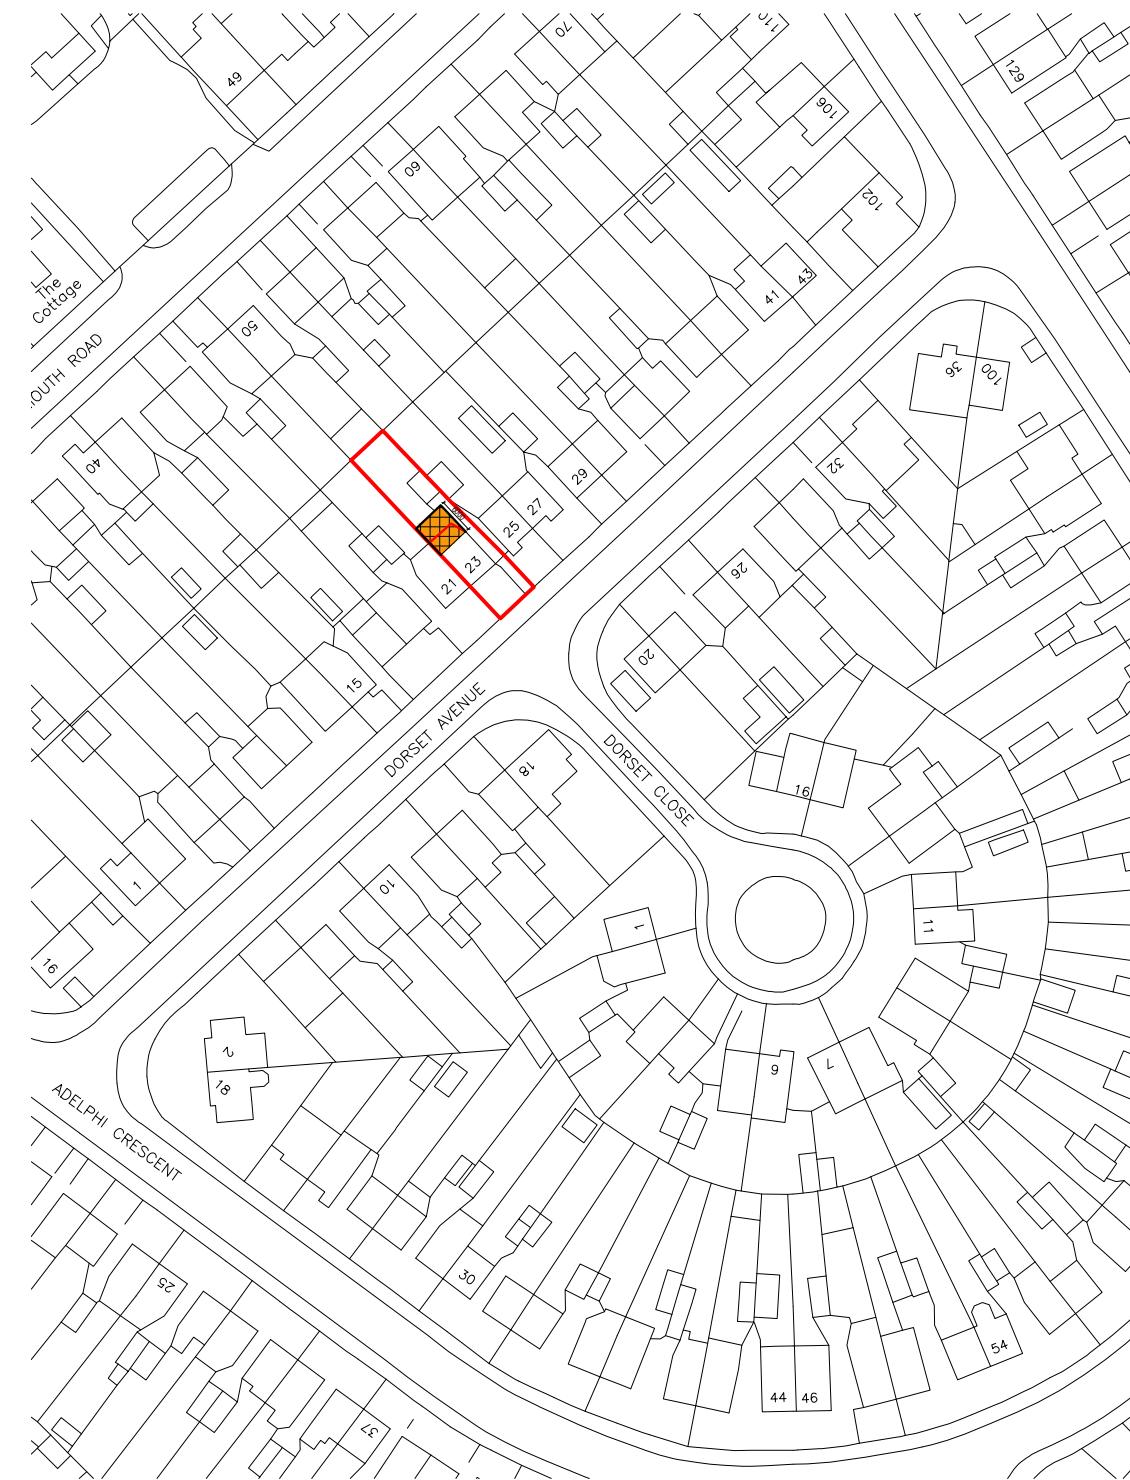

Site Location

0 10 20 30 40 50
metres 1:1250 scale

Dimensions to be verified on site
DO NOT SCALE FROM THIS DRAWING.
Any areas indicated on this drawing are for guidance only. No responsibility is taken for their accuracy.


This drawing is the property of **Design Workshop Consultant Ltd** Copyright is reserved by them and the drawing is issued on the condition that it is not copied, reproduced, retained or disclosed to any unauthorized person, either wholly or in part without the consent in writing of **Design Workshop Consultant Ltd**

Site Address:

23 Dorset Avenue,
Hayes
UB4 8NR

Title:

Block and Location
Plans

 


Scale: 1:500, 1:1250

Paper Size: A3

Rev Date Comments

Drawn By: VG
Job Ref: 25062D
Date: Apr 2025
Drawing No. PL - 01

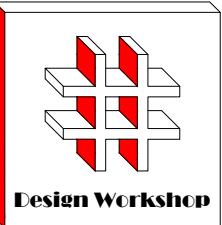

Dimensions to be verified on site
DO NOT SCALE FROM THIS DRAWING.
Any areas indicated on this drawing are for guidance only. No responsibility is taken for their accuracy.

This drawing is the property of **Design Workshop Consultant Ltd**. Copyright is reserved by them and the drawing is issued on the condition that it is not copied, reproduced, retained or disclosed to any unauthorized person, either wholly or in part without the consent in writing of **Design Workshop Consultant Ltd**.

Site Address:

23 Dorset Avenue,
Hayes
UB4 8NR


Title:

Existing & Proposed Ground Floor Plans

Scale: 1:50, 1:100


Paper Size: A3

Rev Date Comments

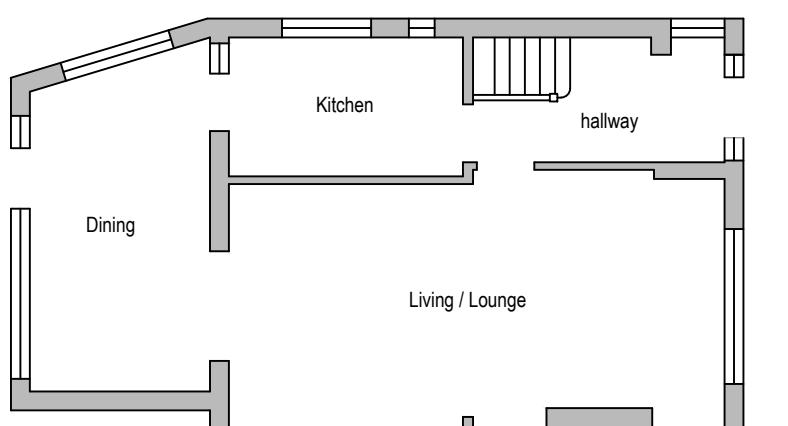

Existing Ground Floor Plan

0 1 2 3 4 5
metres 1:100 scale

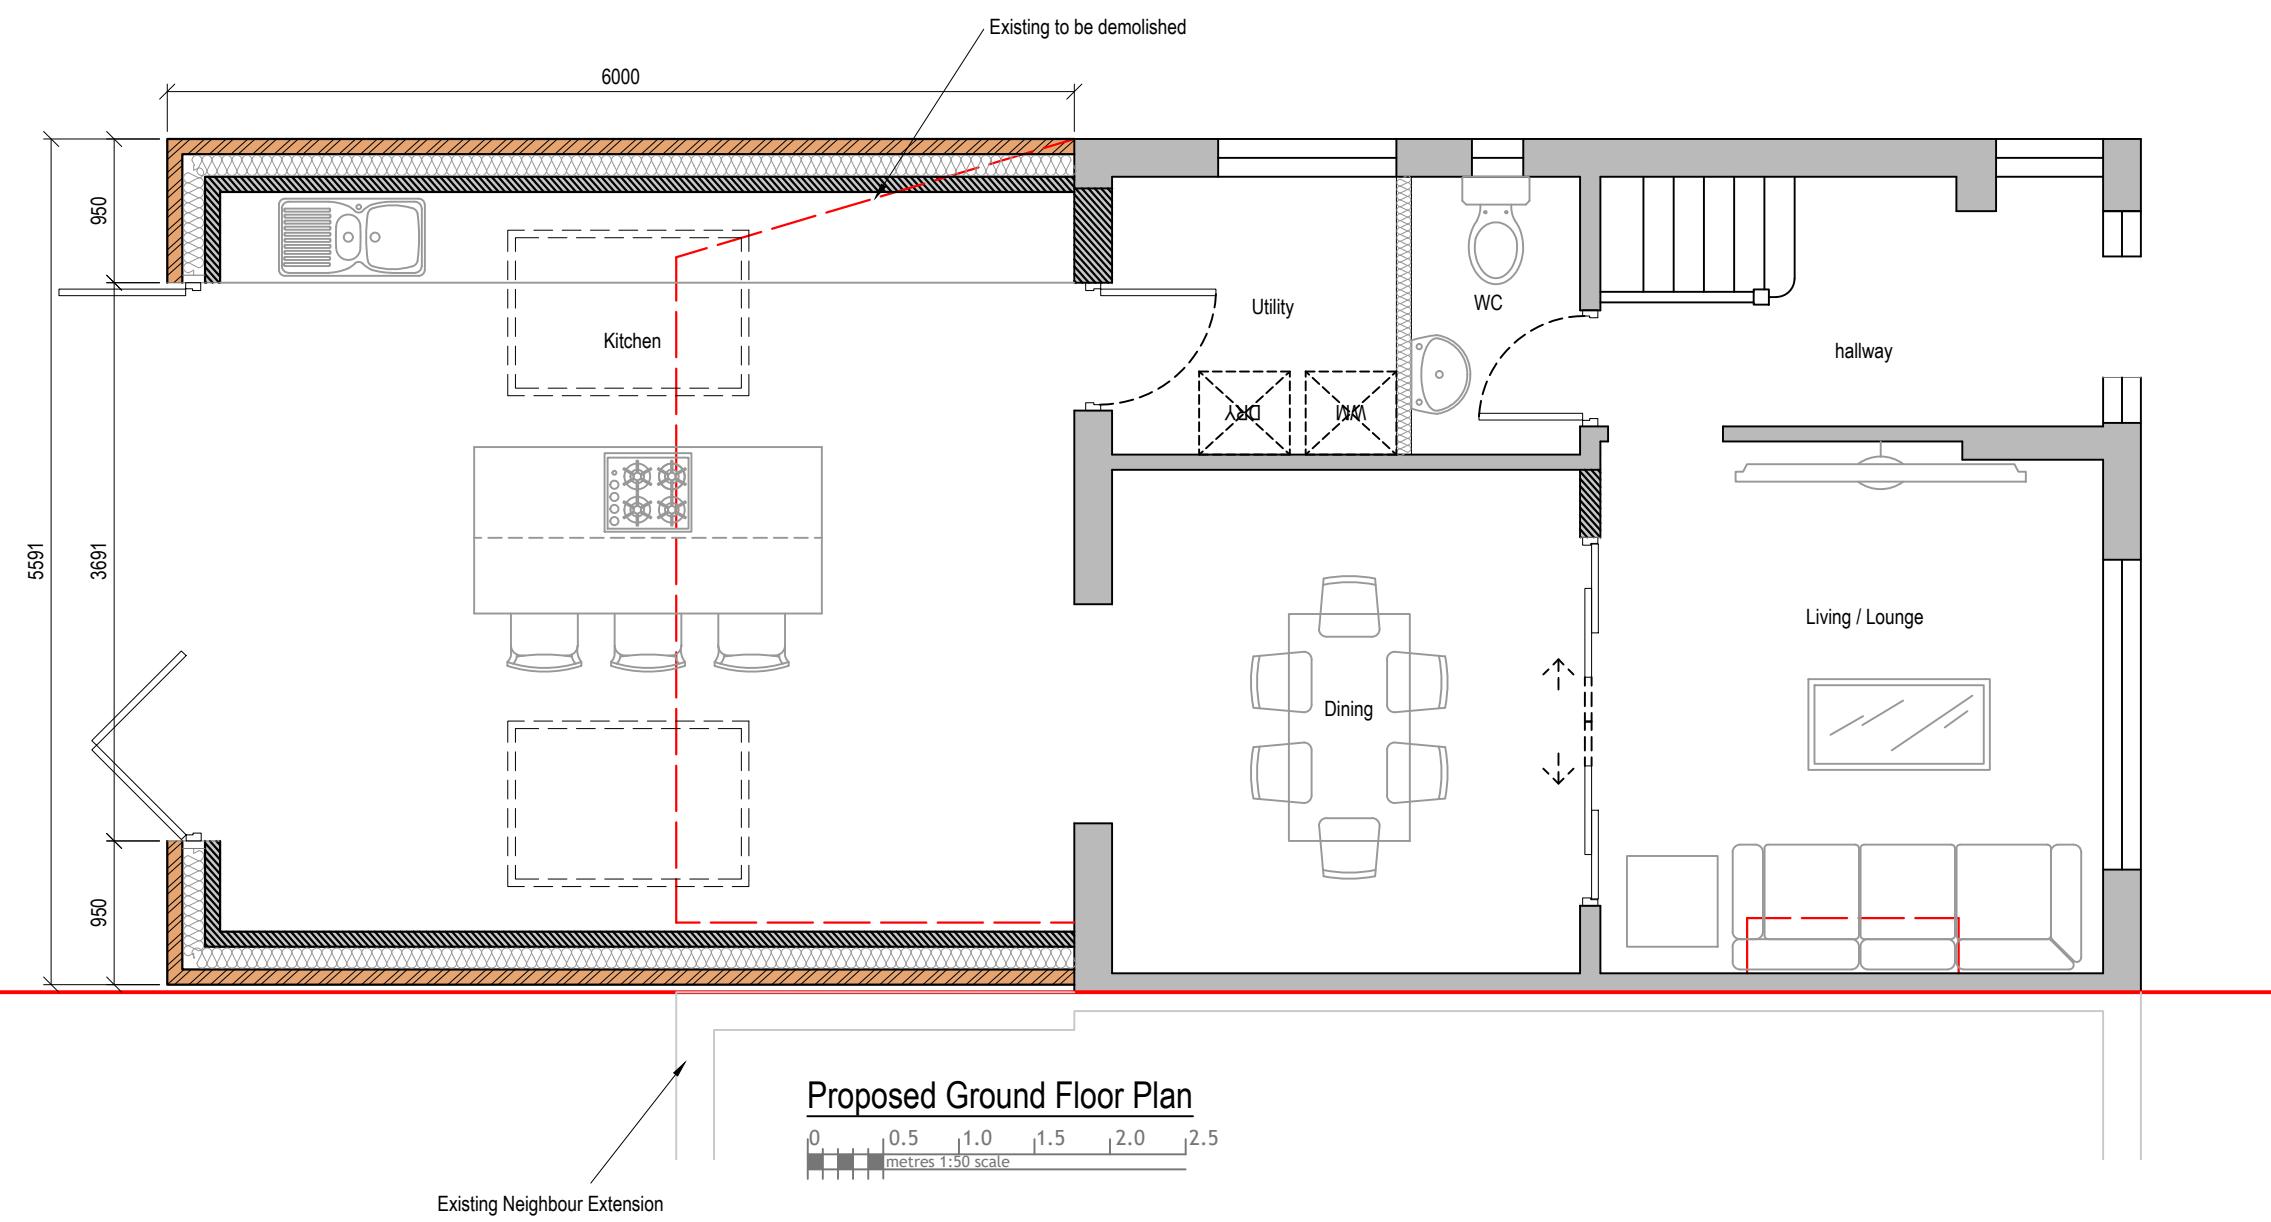

Drawn By: VG

Job Ref: 25062D

Date: Apr 2025

Drawing No. PL - 02



Design Workshop

Dimensions to be verified on site
DO NOT SCALE FROM THIS DRAWING.
Any areas indicated on this drawing are for guidance only. No responsibility is taken for their accuracy.

This drawing is the property of **Design Workshop Consultant Ltd**. Copyright is reserved by them and the drawing is issued on the condition that it is not copied, reproduced, retained or disclosed to any unauthorized person, either wholly or in part without the consent in writing of **Design Workshop Consultant Ltd**.

Site Address:

23 Dorset Avenue,
Hayes
UB4 8NR



Title:

Existing Elevations


Scale: 1:100

Paper Size: A3

Rev	Date	Comments

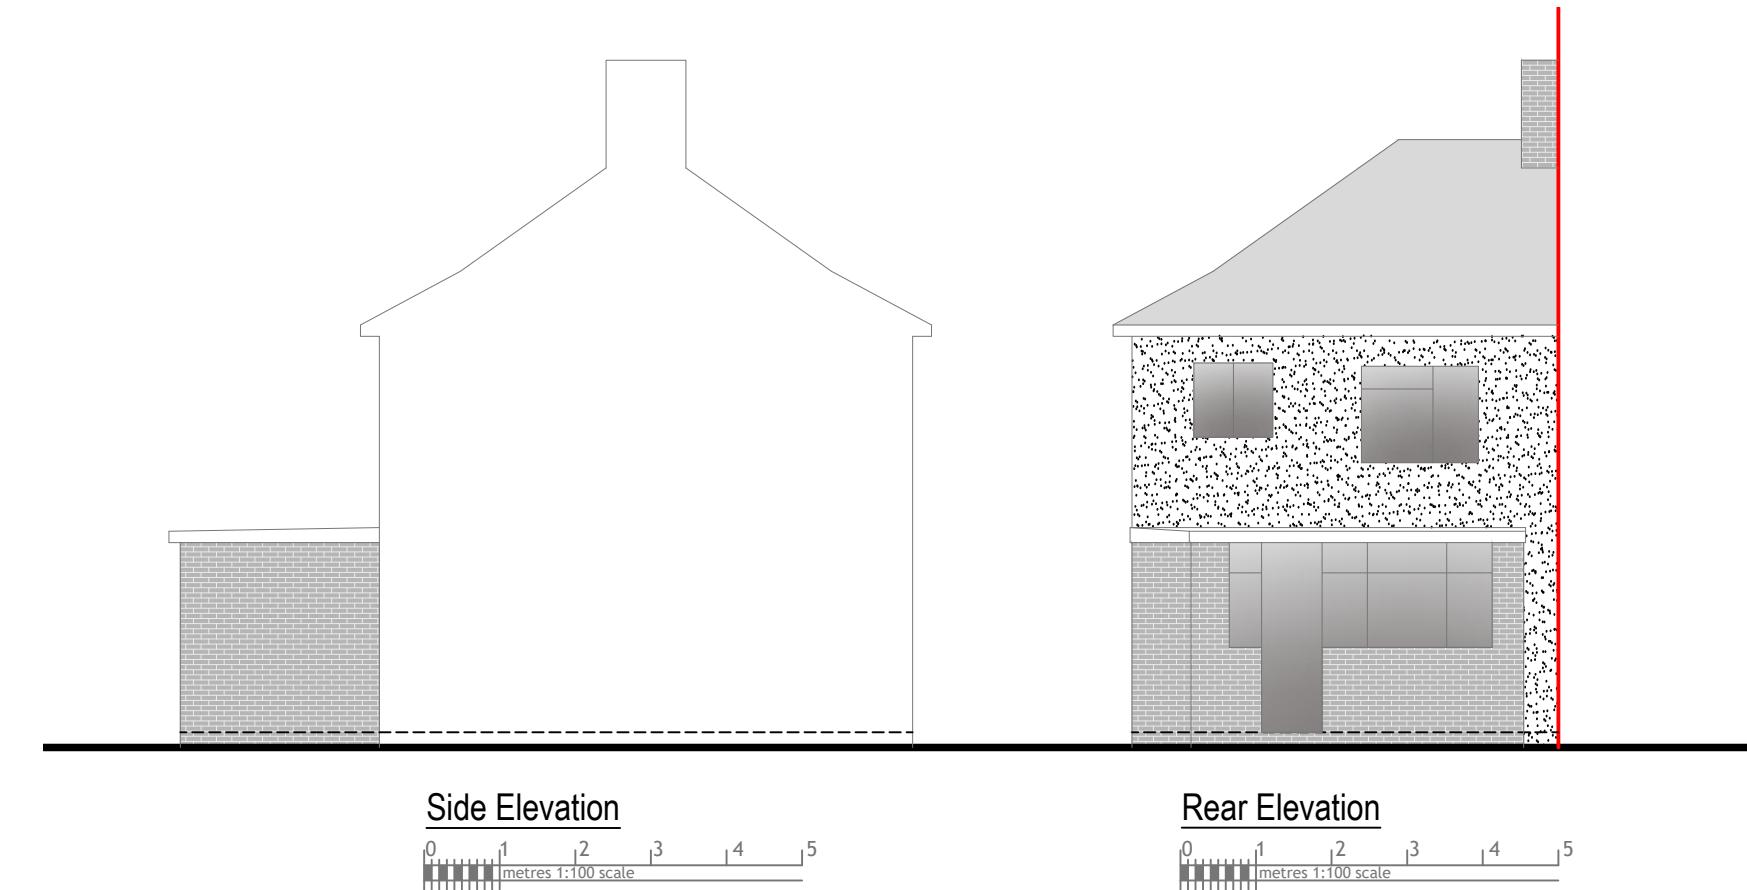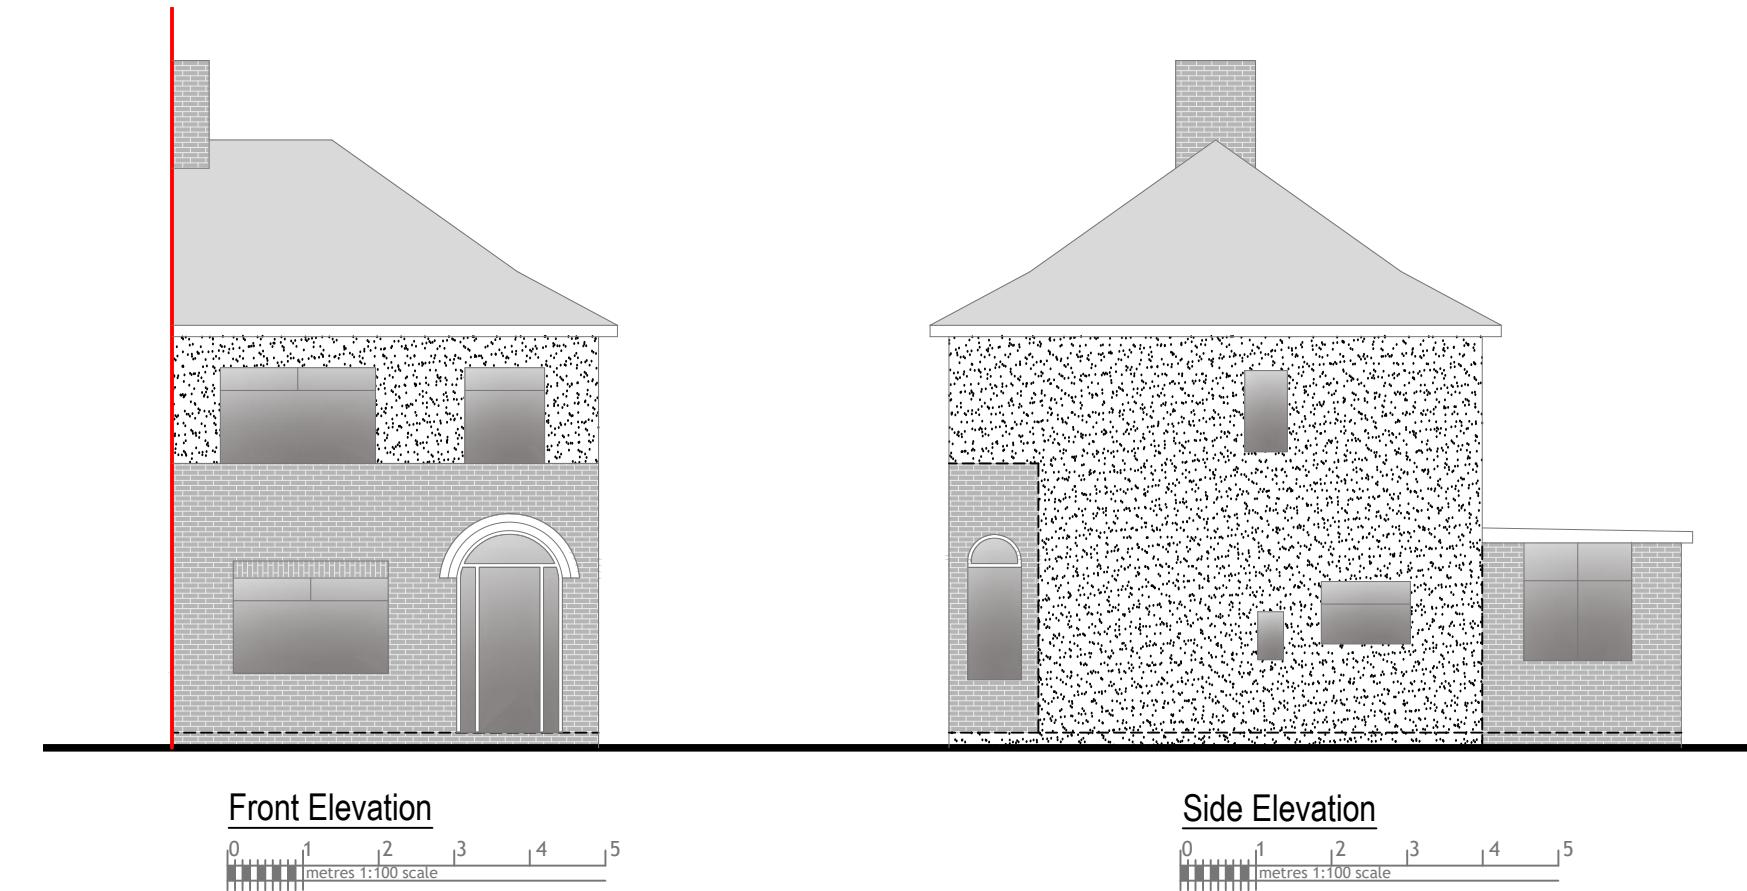

Drawn By: VG
Job Ref: 25062D
Date: Apr 2025
Drawing No. PL - 03

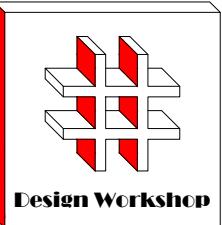

Dimensions to be verified on site
DO NOT SCALE FROM THIS DRAWING.
Any areas indicated on this drawing are for guidance only. No responsibility is taken for their accuracy.

This drawing is the property of **Design Workshop Consultant Ltd** Copyright is reserved by them and the drawing is issued on the condition that it is not copied, reproduced, retained or disclosed to any unauthorized person, either wholly or in part without the consent in writing of **Design Workshop Consultant Ltd**

Site Address:

23 Dorset Avenue,
Hayes
UB4 8NR


Title:

Proposed Elevations

Scale: 1:100

Paper Size: A3

Rev Date Comments

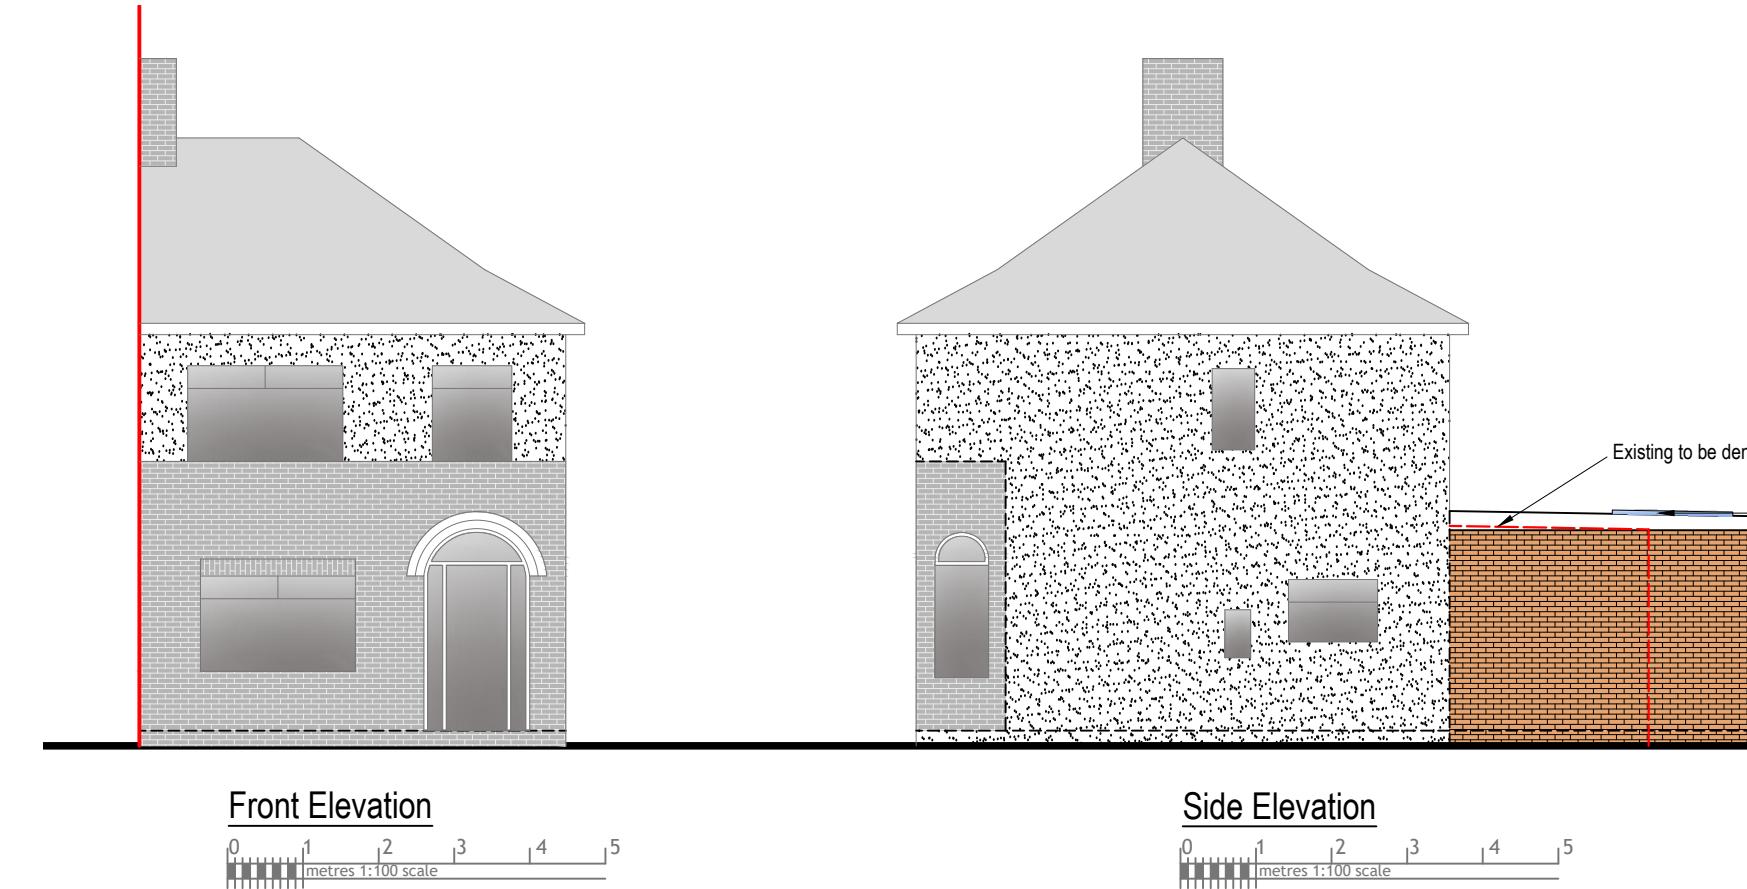


Front Elevation

0 1 2 3 4 5
metres 1:100 scale

Side Elevation

0 1 2 3 4 5
metres 1:100 scale

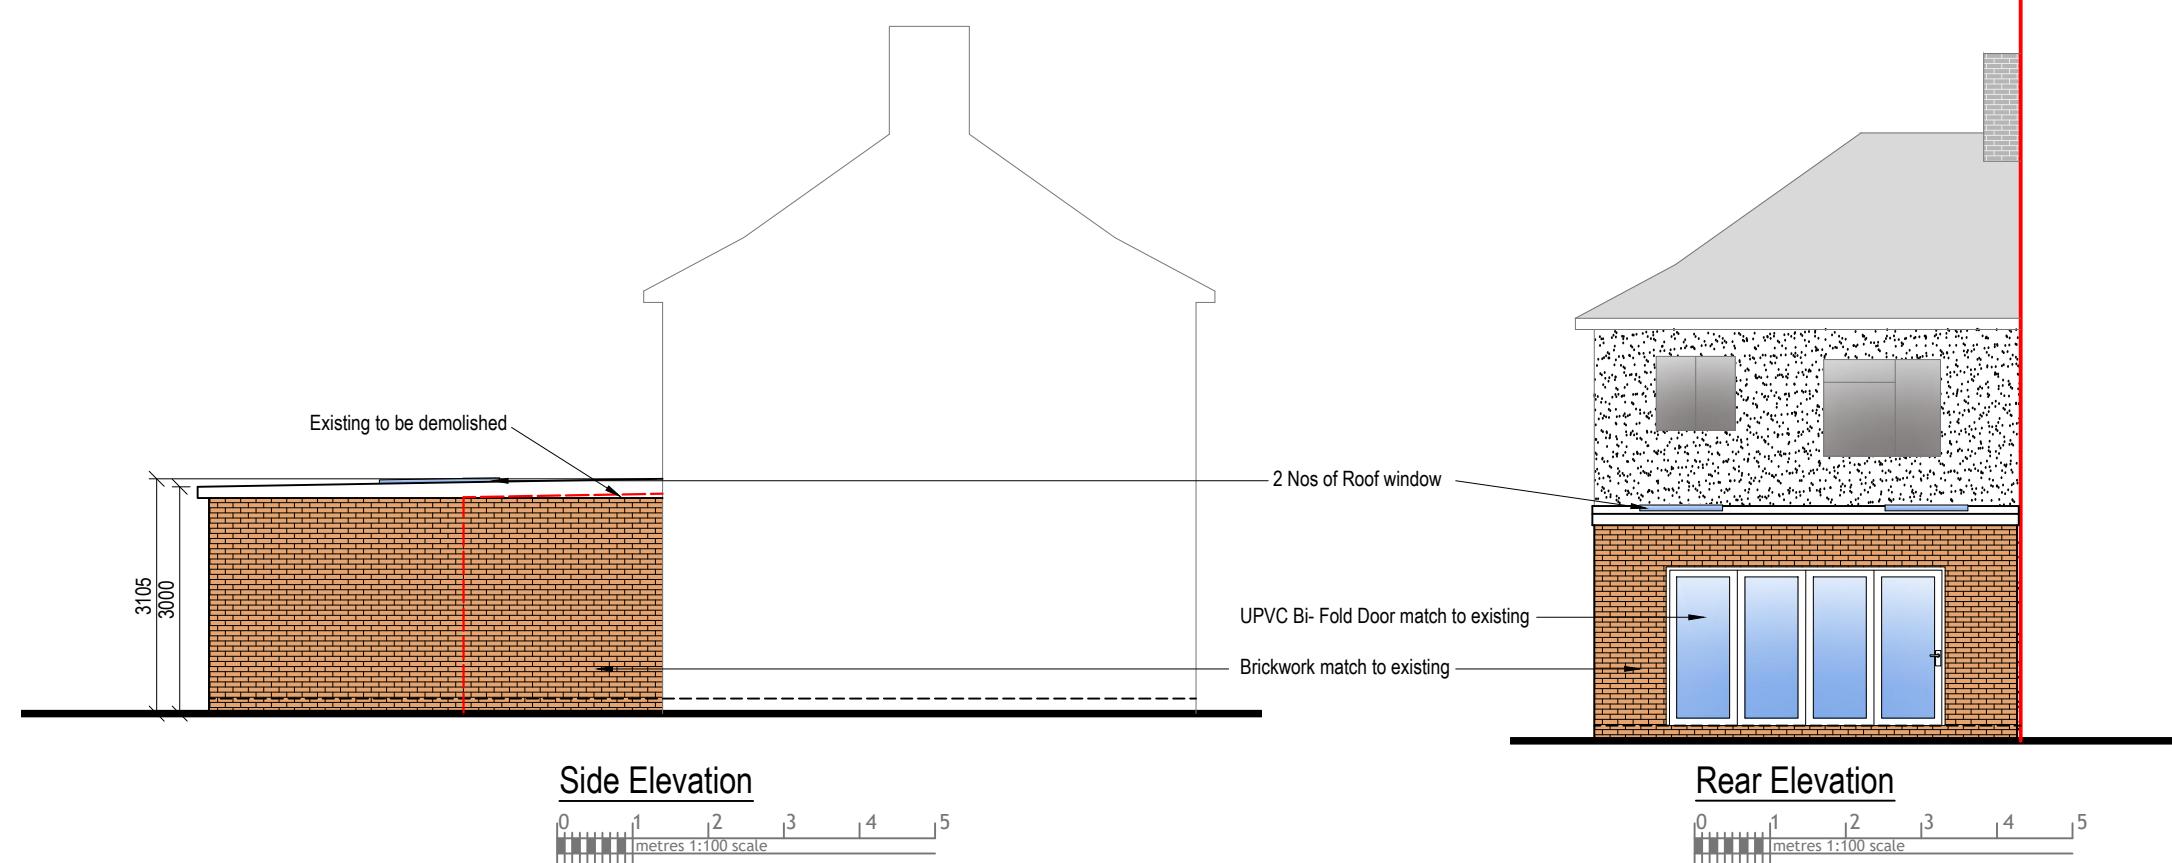

Side Elevation

0 1 2 3 4 5
metres 1:100 scale

Rear Elevation

0 1 2 3 4 5
metres 1:100 scale

Drawn By: VG

Job Ref: 25062D

Date: Apr 2025

Drawing No. PL - 04