



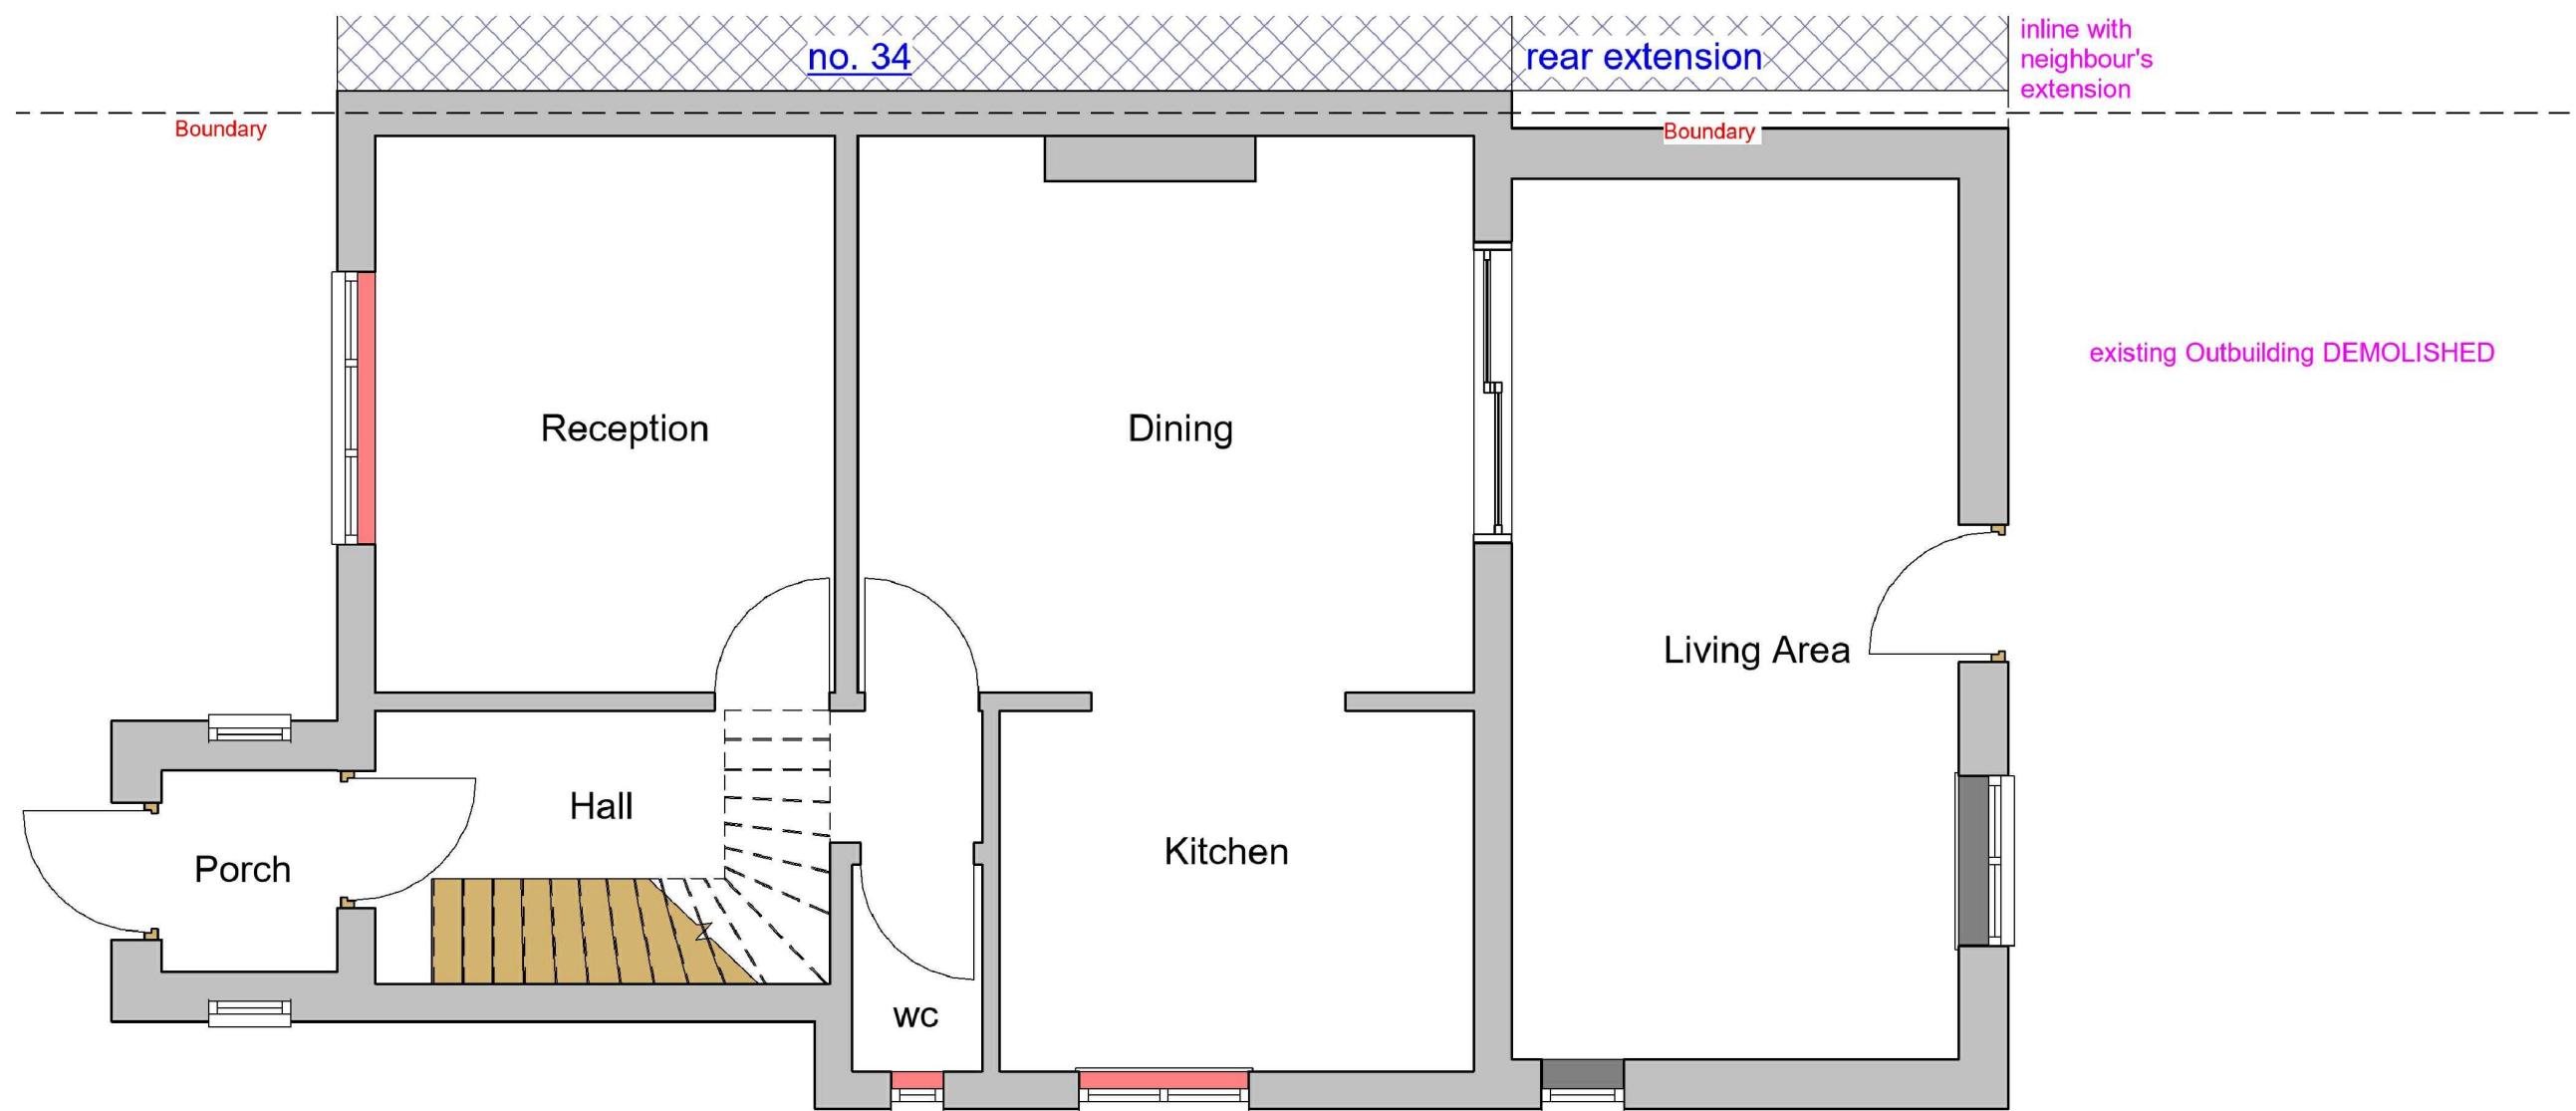

# 1 Existing Ground Floor

1 : 50

 

VISUAL SCALE 1:50 @ A3

## GENERAL NOTES:

- DO NOT SCALE FROM THE DRAWINGS
- ALL DIMENTIONS ARE IN MILLIMETER.
- VERIFY ALL DIMENSIONS AND CONDITIONS BEFORE BUILDING OR STARTING CONSTRUCTION.
- NOTIFY THE DESIGNER IMMEDIATELY OF ANY DISCREPANCY OR VARIATION.
- ALL WORK TO COMPLY WITH CURRENT BUILDING REGULATIONS AND CODES OF PRACTICE.



NISARG@HOTMAIL.COM

+44 - 7951491310

## PROJECT

32 Townfield Road Hayes UB3 2EP

## SHEET

Existing Ground Floor Plan


## CLIENT

Mr Naresh Kumar



| Date       | Project number | Scale (@ A3) |
|------------|----------------|--------------|
| Issue Date | Project Number |              |
| Drawn by   | DRWAING NUMBER | REV          |
| Author     |                |              |
| Checked by | A101           |              |
| Checker    |                |              |



**1 Existing Front\_Elevation**  
1 : 100

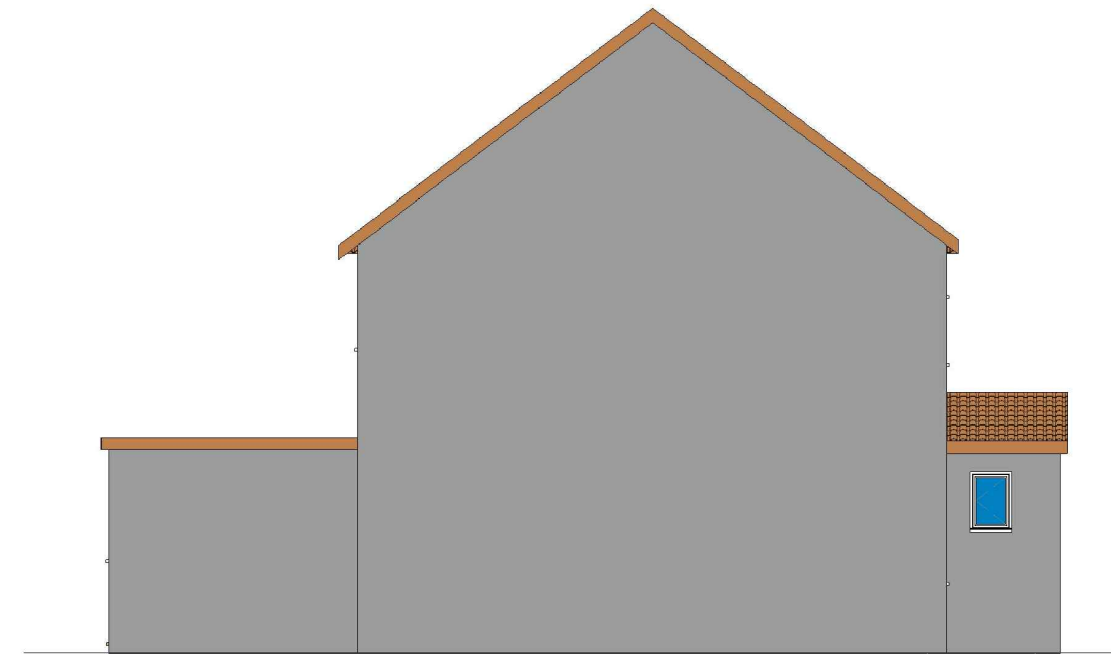

**2 Existing Side 01\_Elevation**  
1 : 100

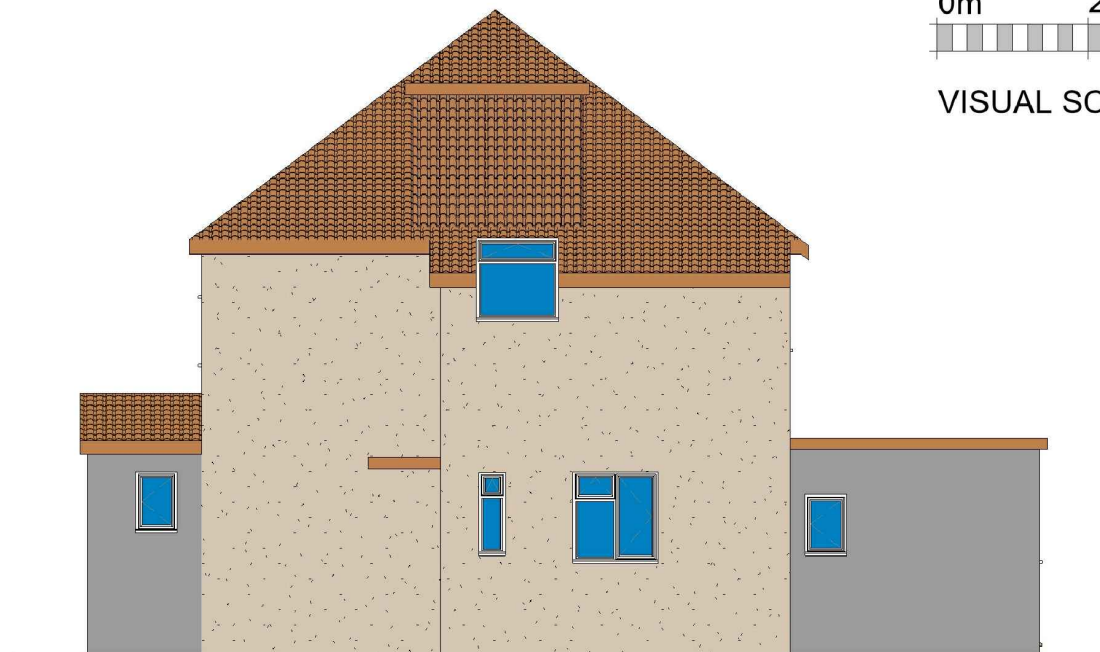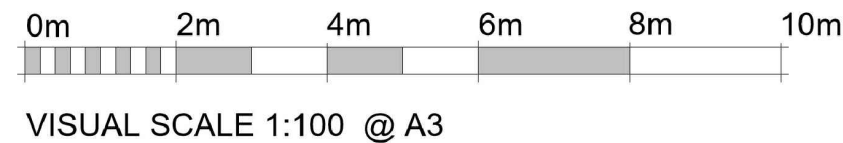

**4 Existing Side 02\_Elevation**  
1 : 100



**3 Existing Rear\_Elevation**  
1 : 100

**GENERAL NOTES:**

- DO NOT SCALE FROM THE DRAWINGS
- ALL DIMENSIONS ARE IN MILLIMETER.
- VERIFY ALL DIMENSIONS AND CONDITIONS BEFORE BUILDING OR STARTING CONSTRUCTION.
- NOTIFY THE DESIGNER IMMEDIATELY OF ANY DISCREPANCY OR VARIATION.
- ALL WORK TO COMPLY WITH CURRENT BUILDING REGULATIONS AND CODES OF PRACTICE.



Art @ Rooshika

NISARG@HOTMAIL.COM

+44 - 7951491310

**PROJECT**

32 Townfield Road Hayes UB3 2EP

**SHEET**

Existing Elevations

**CLIENT**

Mr Naresh Kumar

**Date**

**Issue Date**

**Drawn by**

**Author**

**Checked by**

**Checker**

**Project number**

**Project Number**


**DRWAING NUMBER**

A102

**Scale (@ A3)**


**REV**



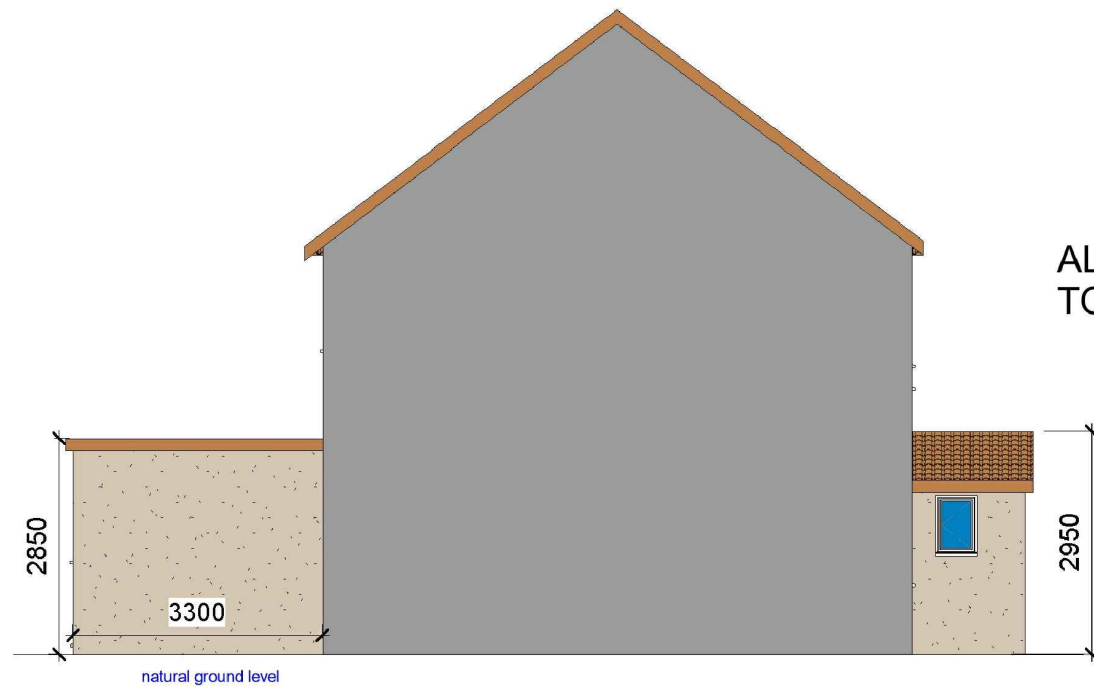

ALL PROPOSED MATERIALS/FINISHED  
TO MATCH WITH EXISTING DWELLING.

**1 Proposed Side 01\_Elevation**  
1 : 100

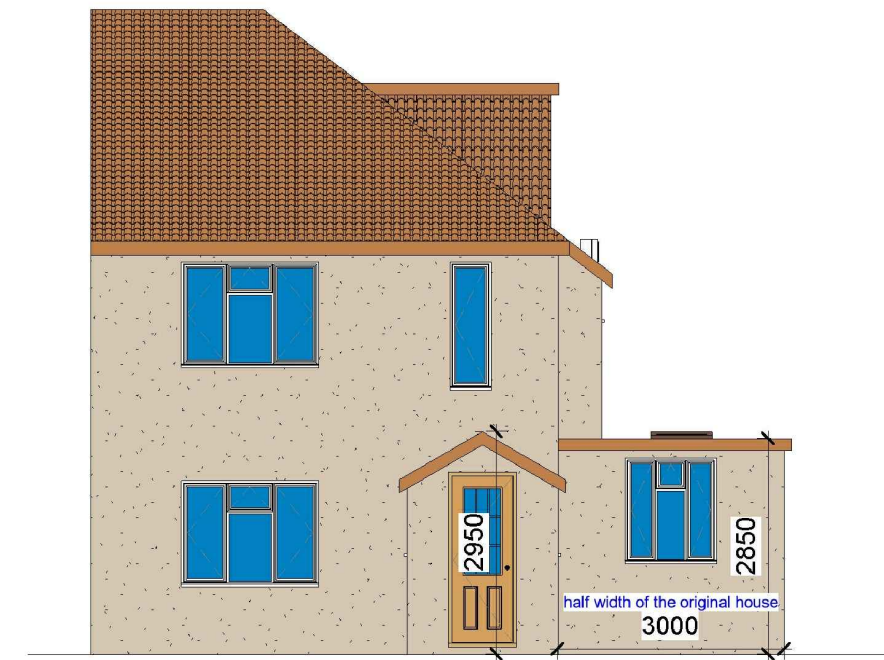


**2 Proposed Front\_Elevation**  
1 : 100



0m 2m 4m 6m 8m 10m  
VISUAL SCALE 1:100 @ A3

**3 Proposed Rear\_Elevation**  
1 : 100

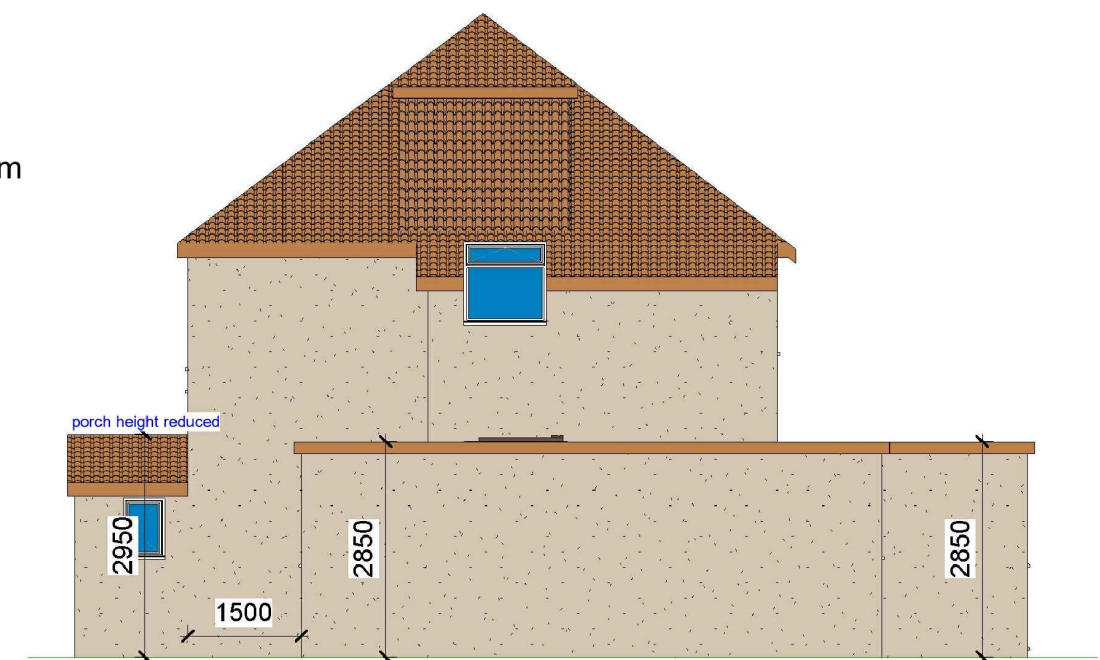

**4 Proposed Side 02\_Elevation**  
1 : 100

**GENERAL NOTES:**

- DO NOT SCALE FROM THE DRAWINGS
- ALL DIMENSIONS ARE IN MILLIMETER.
- VERIFY ALL DIMENSIONS AND CONDITIONS BEFORE BUILDING OR STARTING CONSTRUCTION.
- NOTIFY THE DESIGNER IMMEDIATELY OF ANY DISCREPANCY OR VARIATION.
- ALL WORK TO COMPLY WITH CURRENT BUILDING REGULATIONS AND CODES OF PRACTICE.



Art @ Rooshika

NISARG@HOTMAIL.COM

+44 - 7951491310

PROJECT

32 Townfield Road Hayes UB3 2EP

SHEET

Proposed Elevations

CLIENT

Mr Naresh Kumar

Date

Issue Date

Drawn by

Author

Checked by

Checker

Project number


Project Number

DRWAING NUMBER

A104


Scale (@ A3)

REV

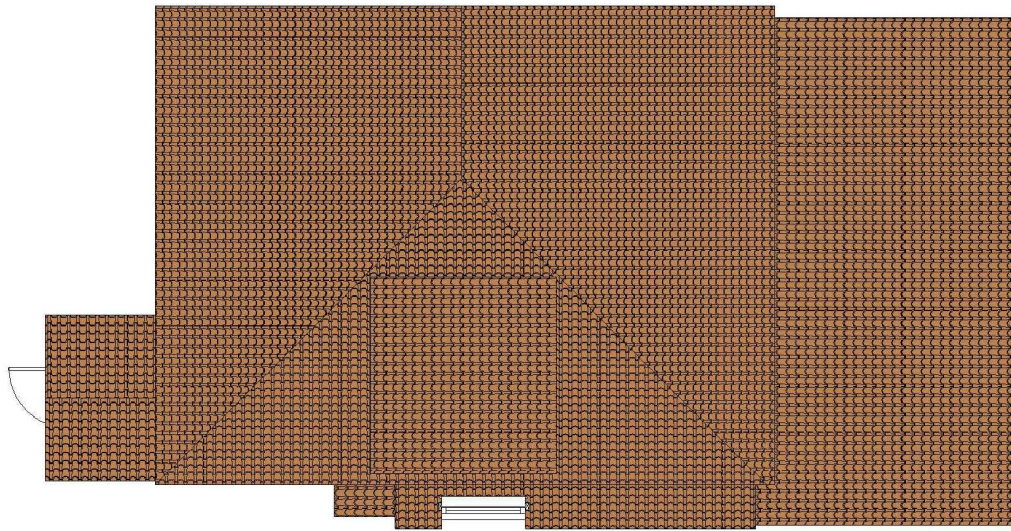


## 1 Existing Roof


1 : 100

 

VISUAL SCALE 1:50 @ A3

 

VISUAL SCALE 1:100 @ A3

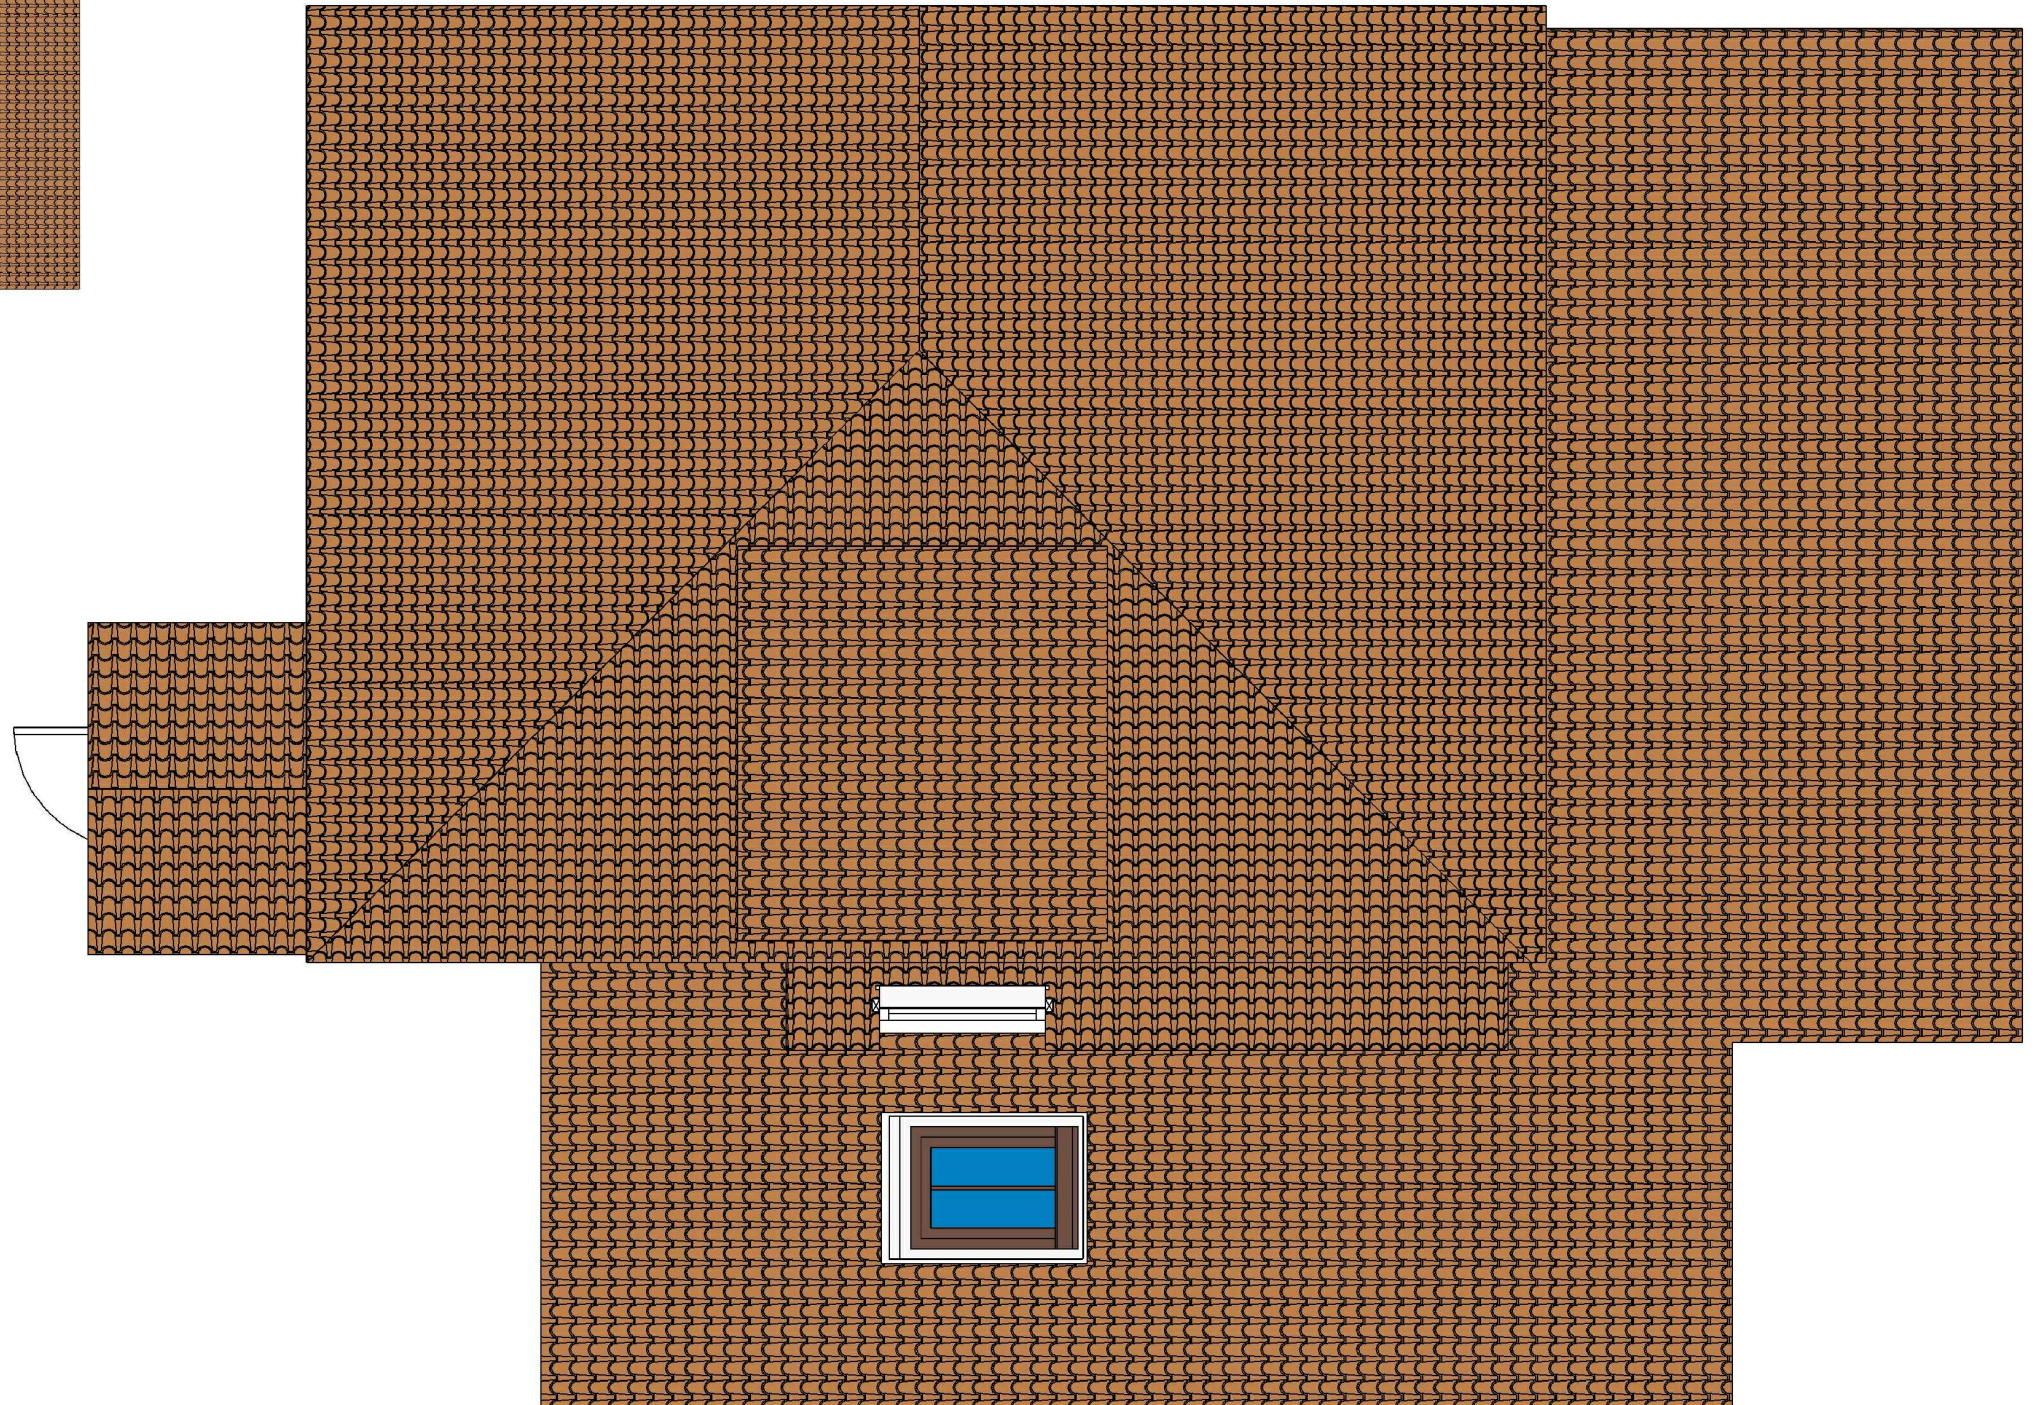

## 2 Proposed Roof

1 : 50

### GENERAL NOTES:

1. DO NOT SCALE FROM THE DRAWINGS
2. ALL DIMENSIONS ARE IN MILLIMETER.
3. VERIFY ALL DIMENSIONS AND CONDITIONS BEFORE BUILDING OR STARTING CONSTRUCTION.
4. NOTIFY THE DESIGNER IMMEDIATELY OF ANY DISCREPANCY OR VARIATION.
5. ALL WORK TO COMPLY WITH CURRENT BUILDING REGULATIONS AND CODES OF PRACTICE.



Art @ Rooshika

NISARG@HOTMAIL.COM

+44 - 7951491310

### PROJECT

32 Townfield Road Hayes UB3 2EP


### SHEET

Existing & Proposed Roof Plan


### CLIENT

Mr Naresh Kumar

|            |                |              |
|------------|----------------|--------------|
| Date       | Project number | Scale (@ A3) |
| Issue Date | Project Number |              |
| Drawn by   | DRWAING NUMBER | REV          |
| Author     |                |              |
| Checked by | A105           |              |
| Checker    |                |              |

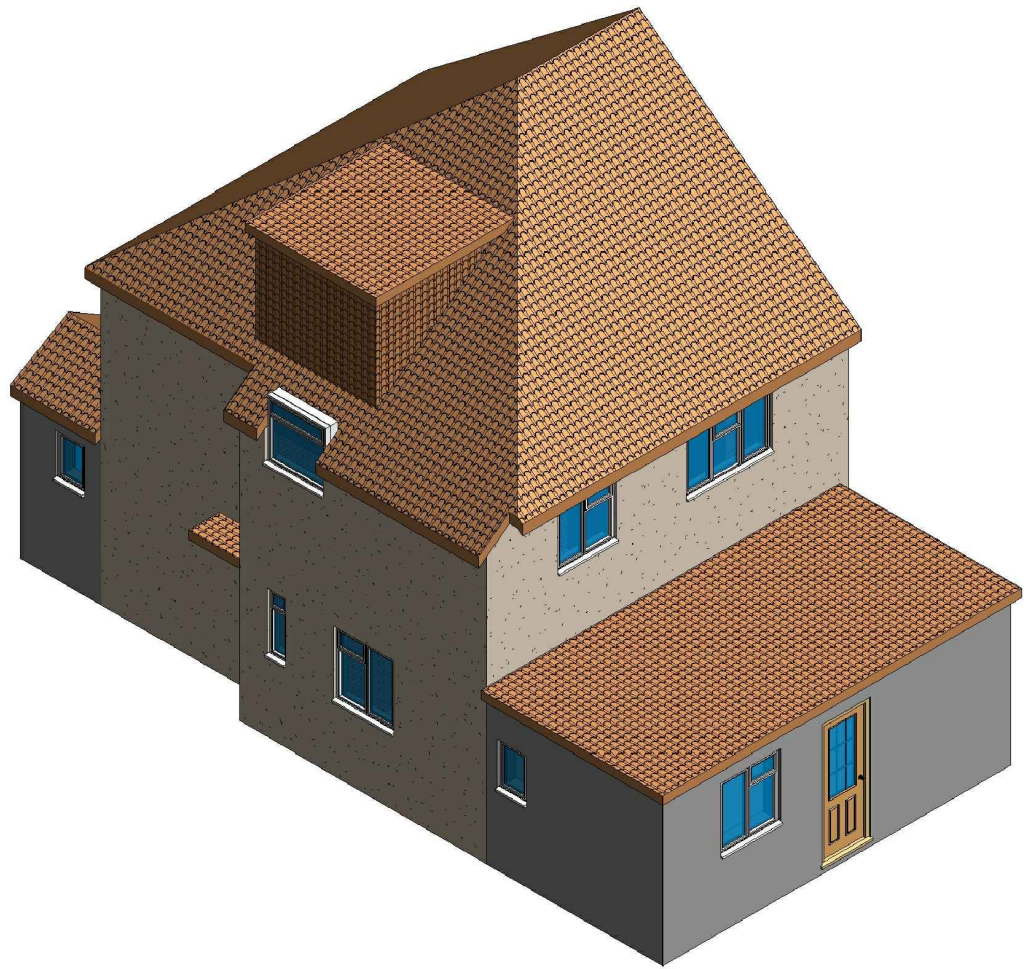

1 3D View 01 Existing

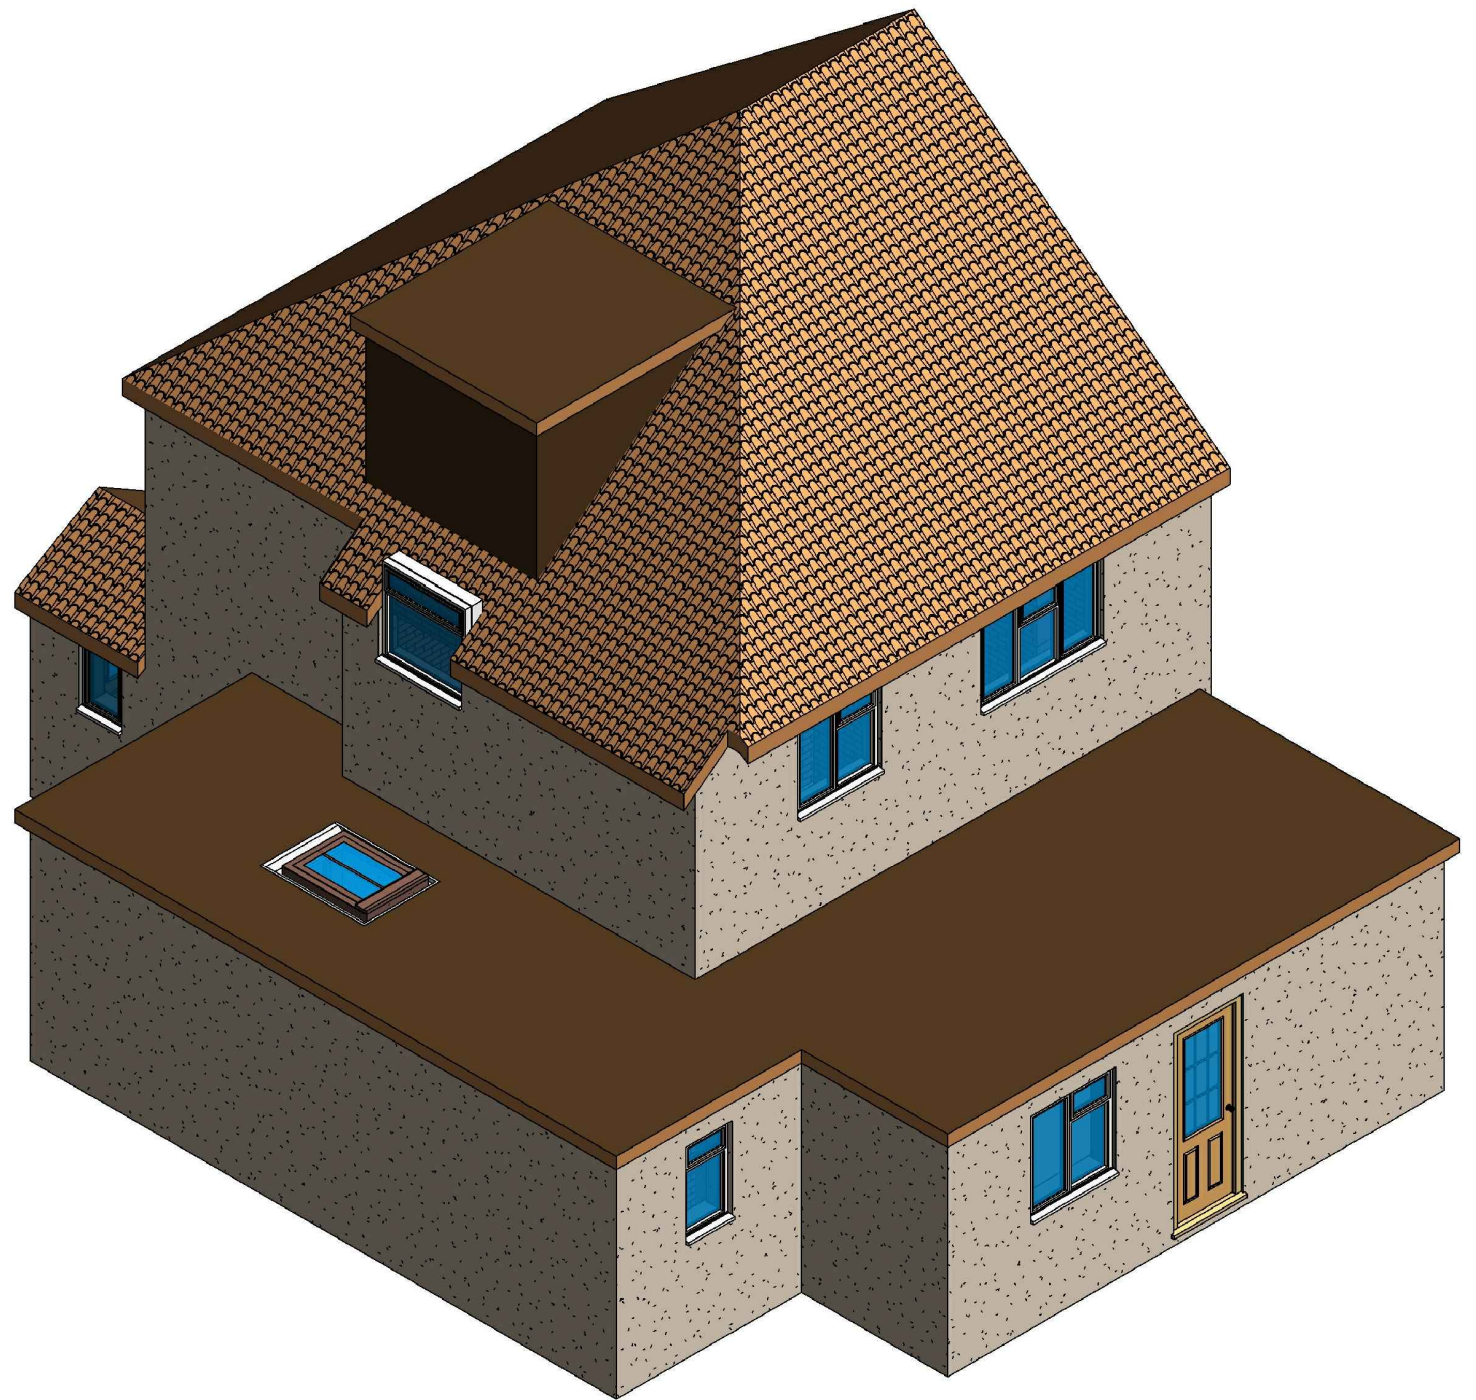

2 3D View 01 Proposed

GENERAL NOTES:

1. DO NOT SCALE FROM THE DRAWINGS
2. ALL DIMENSIONS ARE IN MILLIMETER.
3. VERIFY ALL DIMENSIONS AND CONDITIONS BEFORE BUILDING OR STARTING CONSTRUCTION.
4. NOTIFY THE DESIGNER IMMEDIATELY OF ANY DISCREPANCY OR VARIATION.
5. ALL WORK TO COMPLY WITH CURRENT BUILDING REGULATIONS AND CODES OF PRACTICE.



NISARG@HOTMAIL.COM

+44 - 7951491310

PROJECT

32 Townfield Road Hayes UB3 2EP

SHEET

3D View

CLIENT

Mr Naresh Kumar

|            |                |              |
|------------|----------------|--------------|
| Date       | Project number | Scale (@ A3) |
| Issue Date | Project Number |              |
| Drawn by   | DRWAING NUMBER | REV          |
| Author     |                |              |
| Checked by | A106           |              |
| Checker    |                |              |