

The Garden Studio
13 Creswick Road
London W3 9HG

www.effectia.co.uk

5 Roundwood Cl, Ruislip
HA4 7PD, London
Proposed Garage
Conversion


Project No.	SC/008
Scale	1:50 @ A3
Drawn by	SAC
Checked	


Revision	Description

Ground Floor Existing

Drawing No.

E001

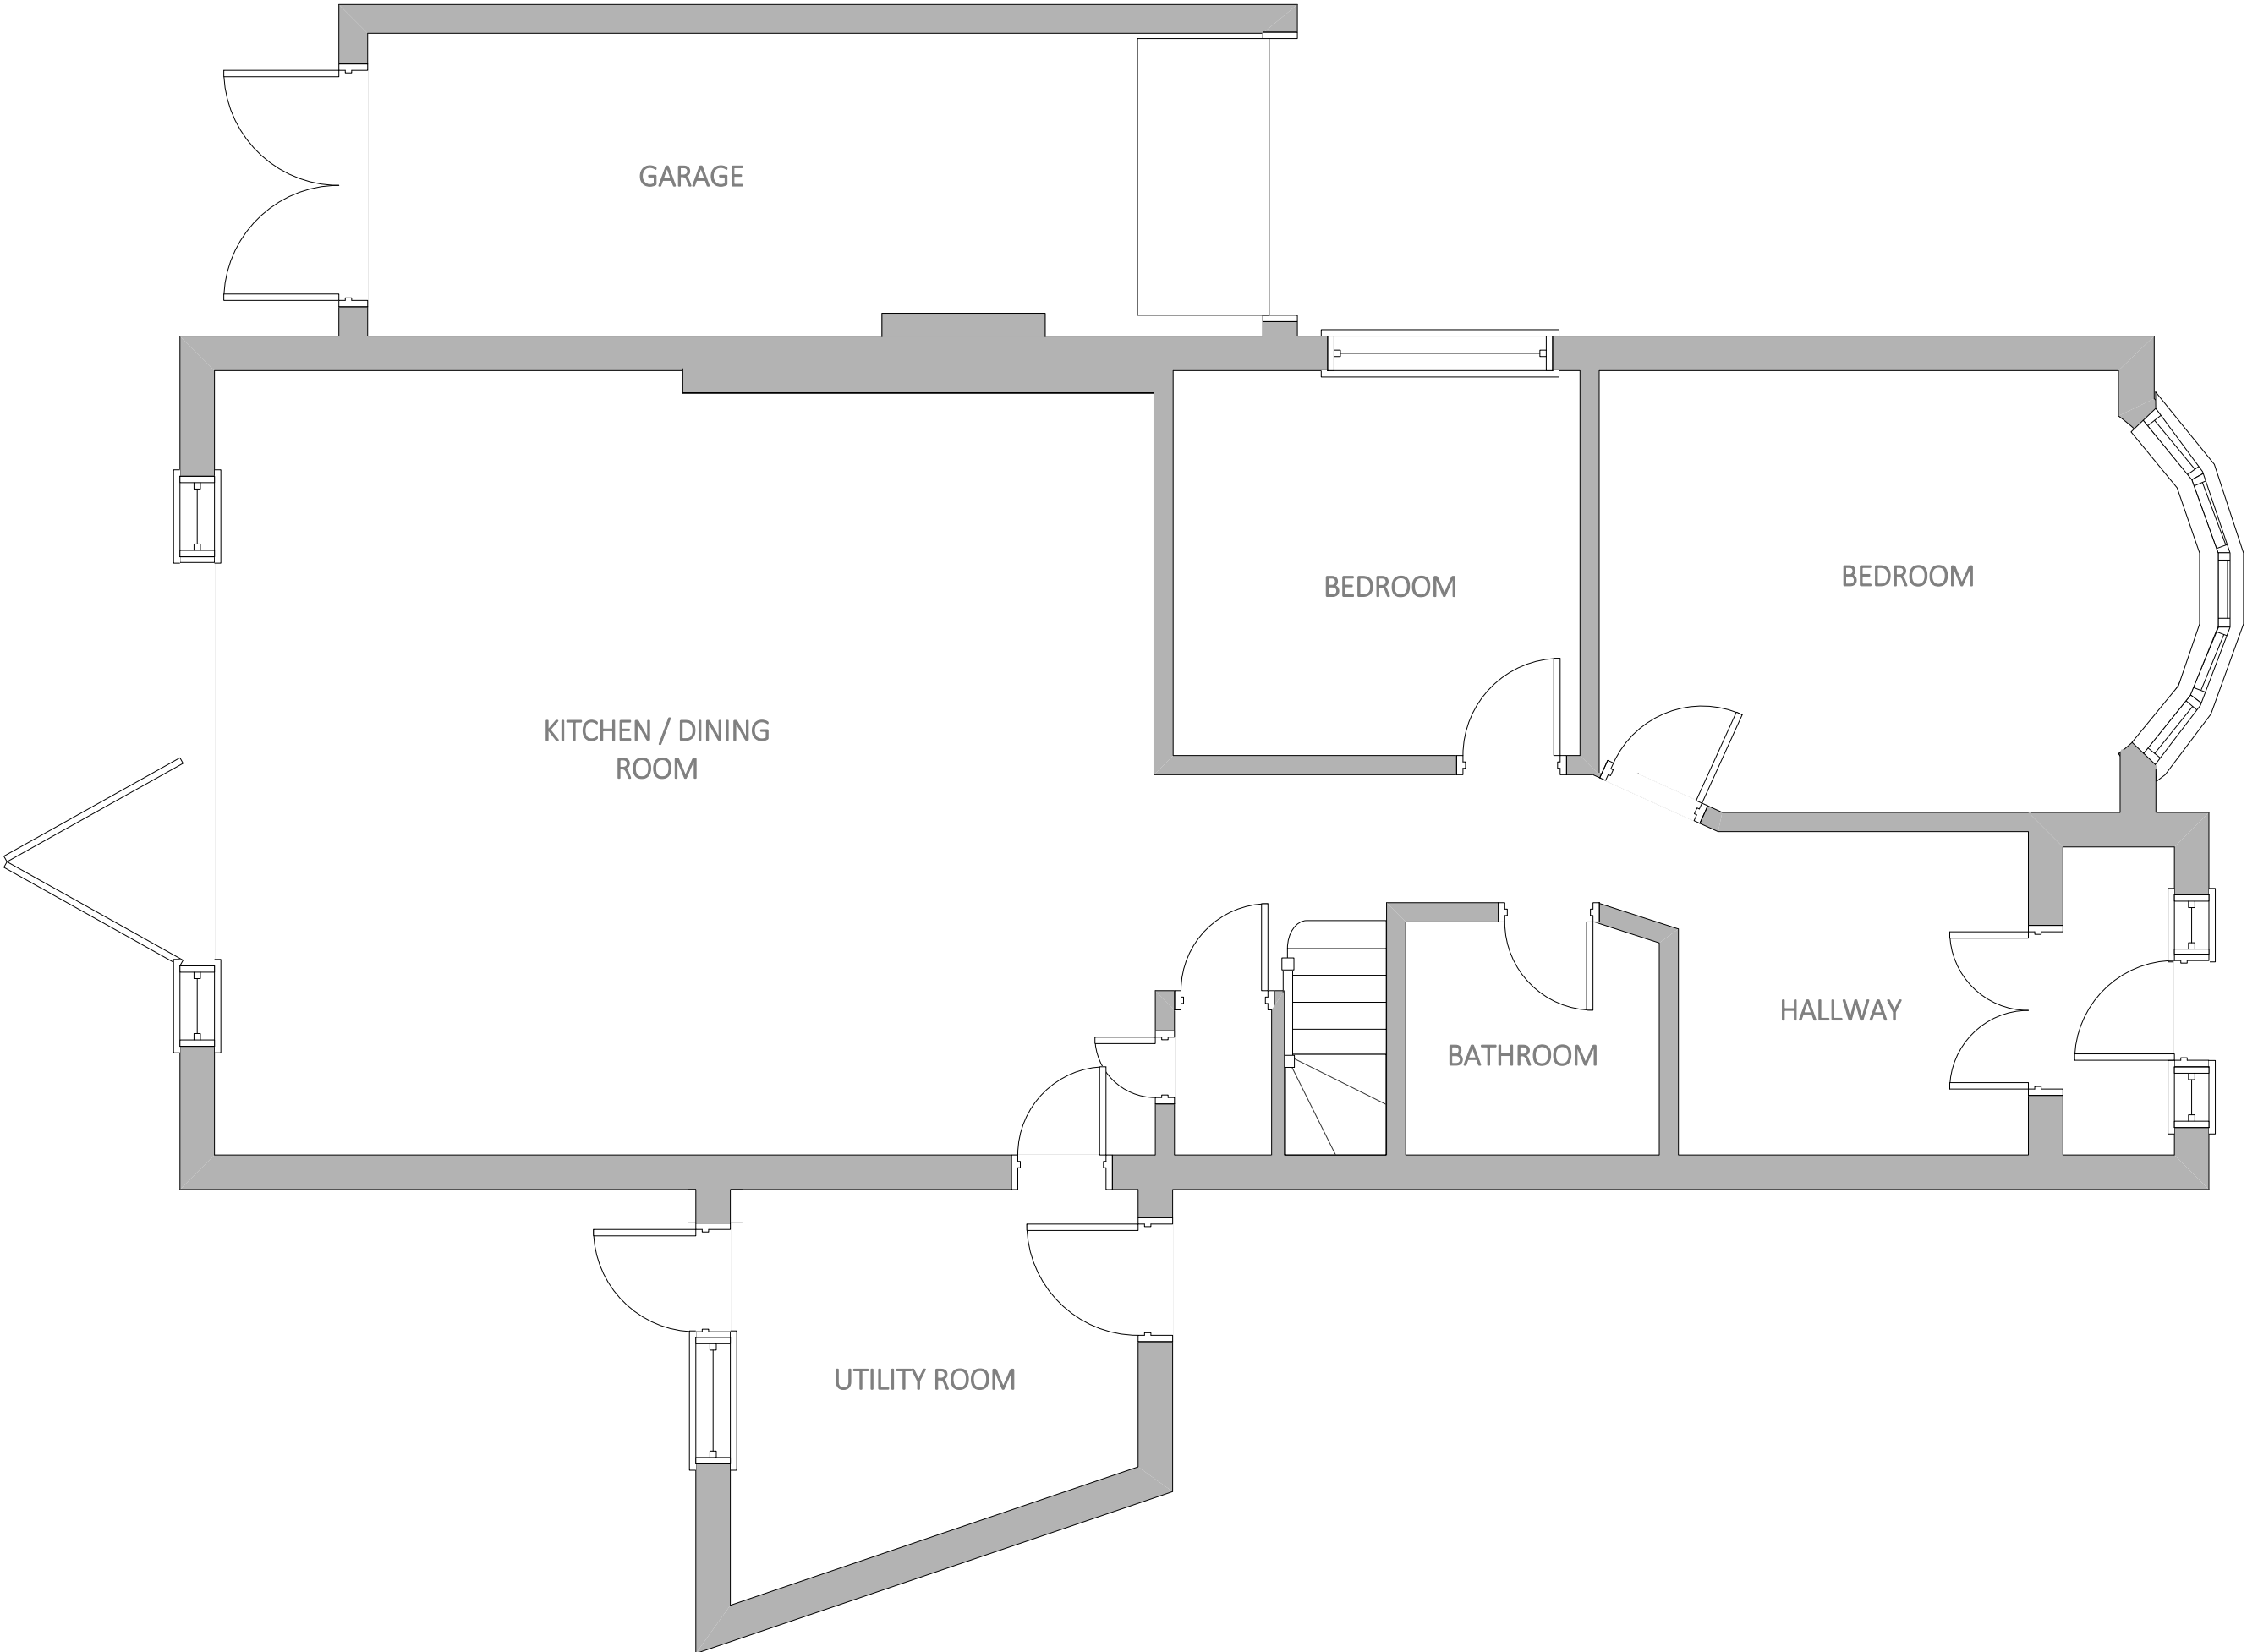


 

The Garden Studio
13 Creswick Road
London W3 9HG

www.effectia.co.uk

5 Roundwood Cl, Ruislip
HA4 7PD, London
Proposed Garage
Conversion

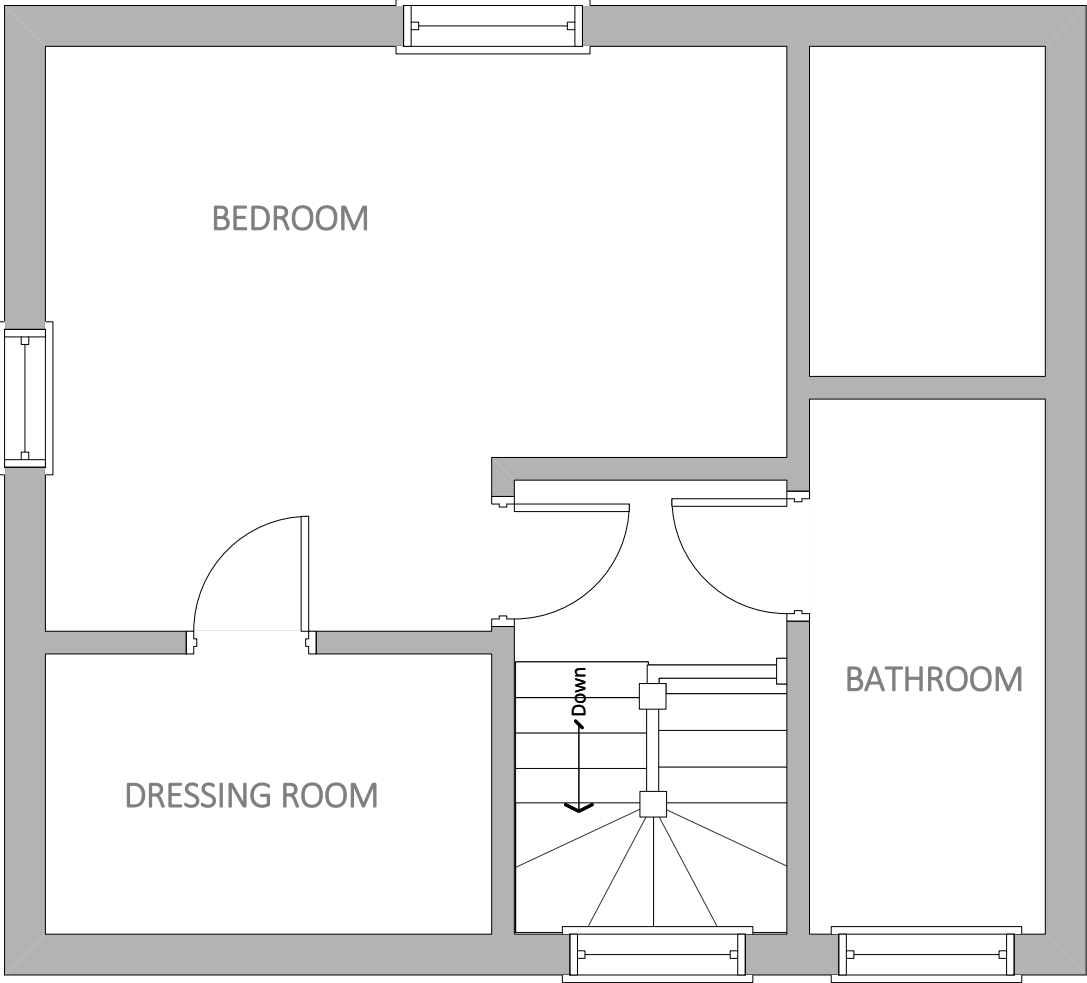


Project No.	SC/007
Scale	1:50 @ A3
Drawn by	SAC
Checked	

Revision	Description

First Floor Existing

Drawing No.

E002

 

The Garden Studio
13 Creswick Road
London W3 9HG

www.effectia.co.uk

5 Roundwood Cl, Ruislip
HA4 7PD, London

Proposed Garage
Conversion


Project No.	SC/008
Scale	1:50 @ A3
Drawn by	SAC
Checked	

Revision	Description

Roof Existing

Drawing No.

E003

 

The Garden Studio
13 Creswick Road
London W3 9HG

www.effectia.co.uk

5 Roundwood Cl, Ruislip
HA4 7PD, London
Proposed Garage
Conversion

Project No.	SC/008
Scale	1:50 @ A3
Drawn by	SAC
Checked	


Revision	Description

Front Elevation Existing

Drawing No.

E004



 

The Garden Studio
13 Creswick Road
London W3 9HG

www.effectia.co.uk

5 Roundwood Cl, Ruislip
HA4 7PD, London
Proposed Garage
Conversion


Project No.	SC/008
Scale	1:50 @ A3
Drawn by	SAC
Checked	


Revision	Description

Rear Elevation Existing

Drawing No.

E005

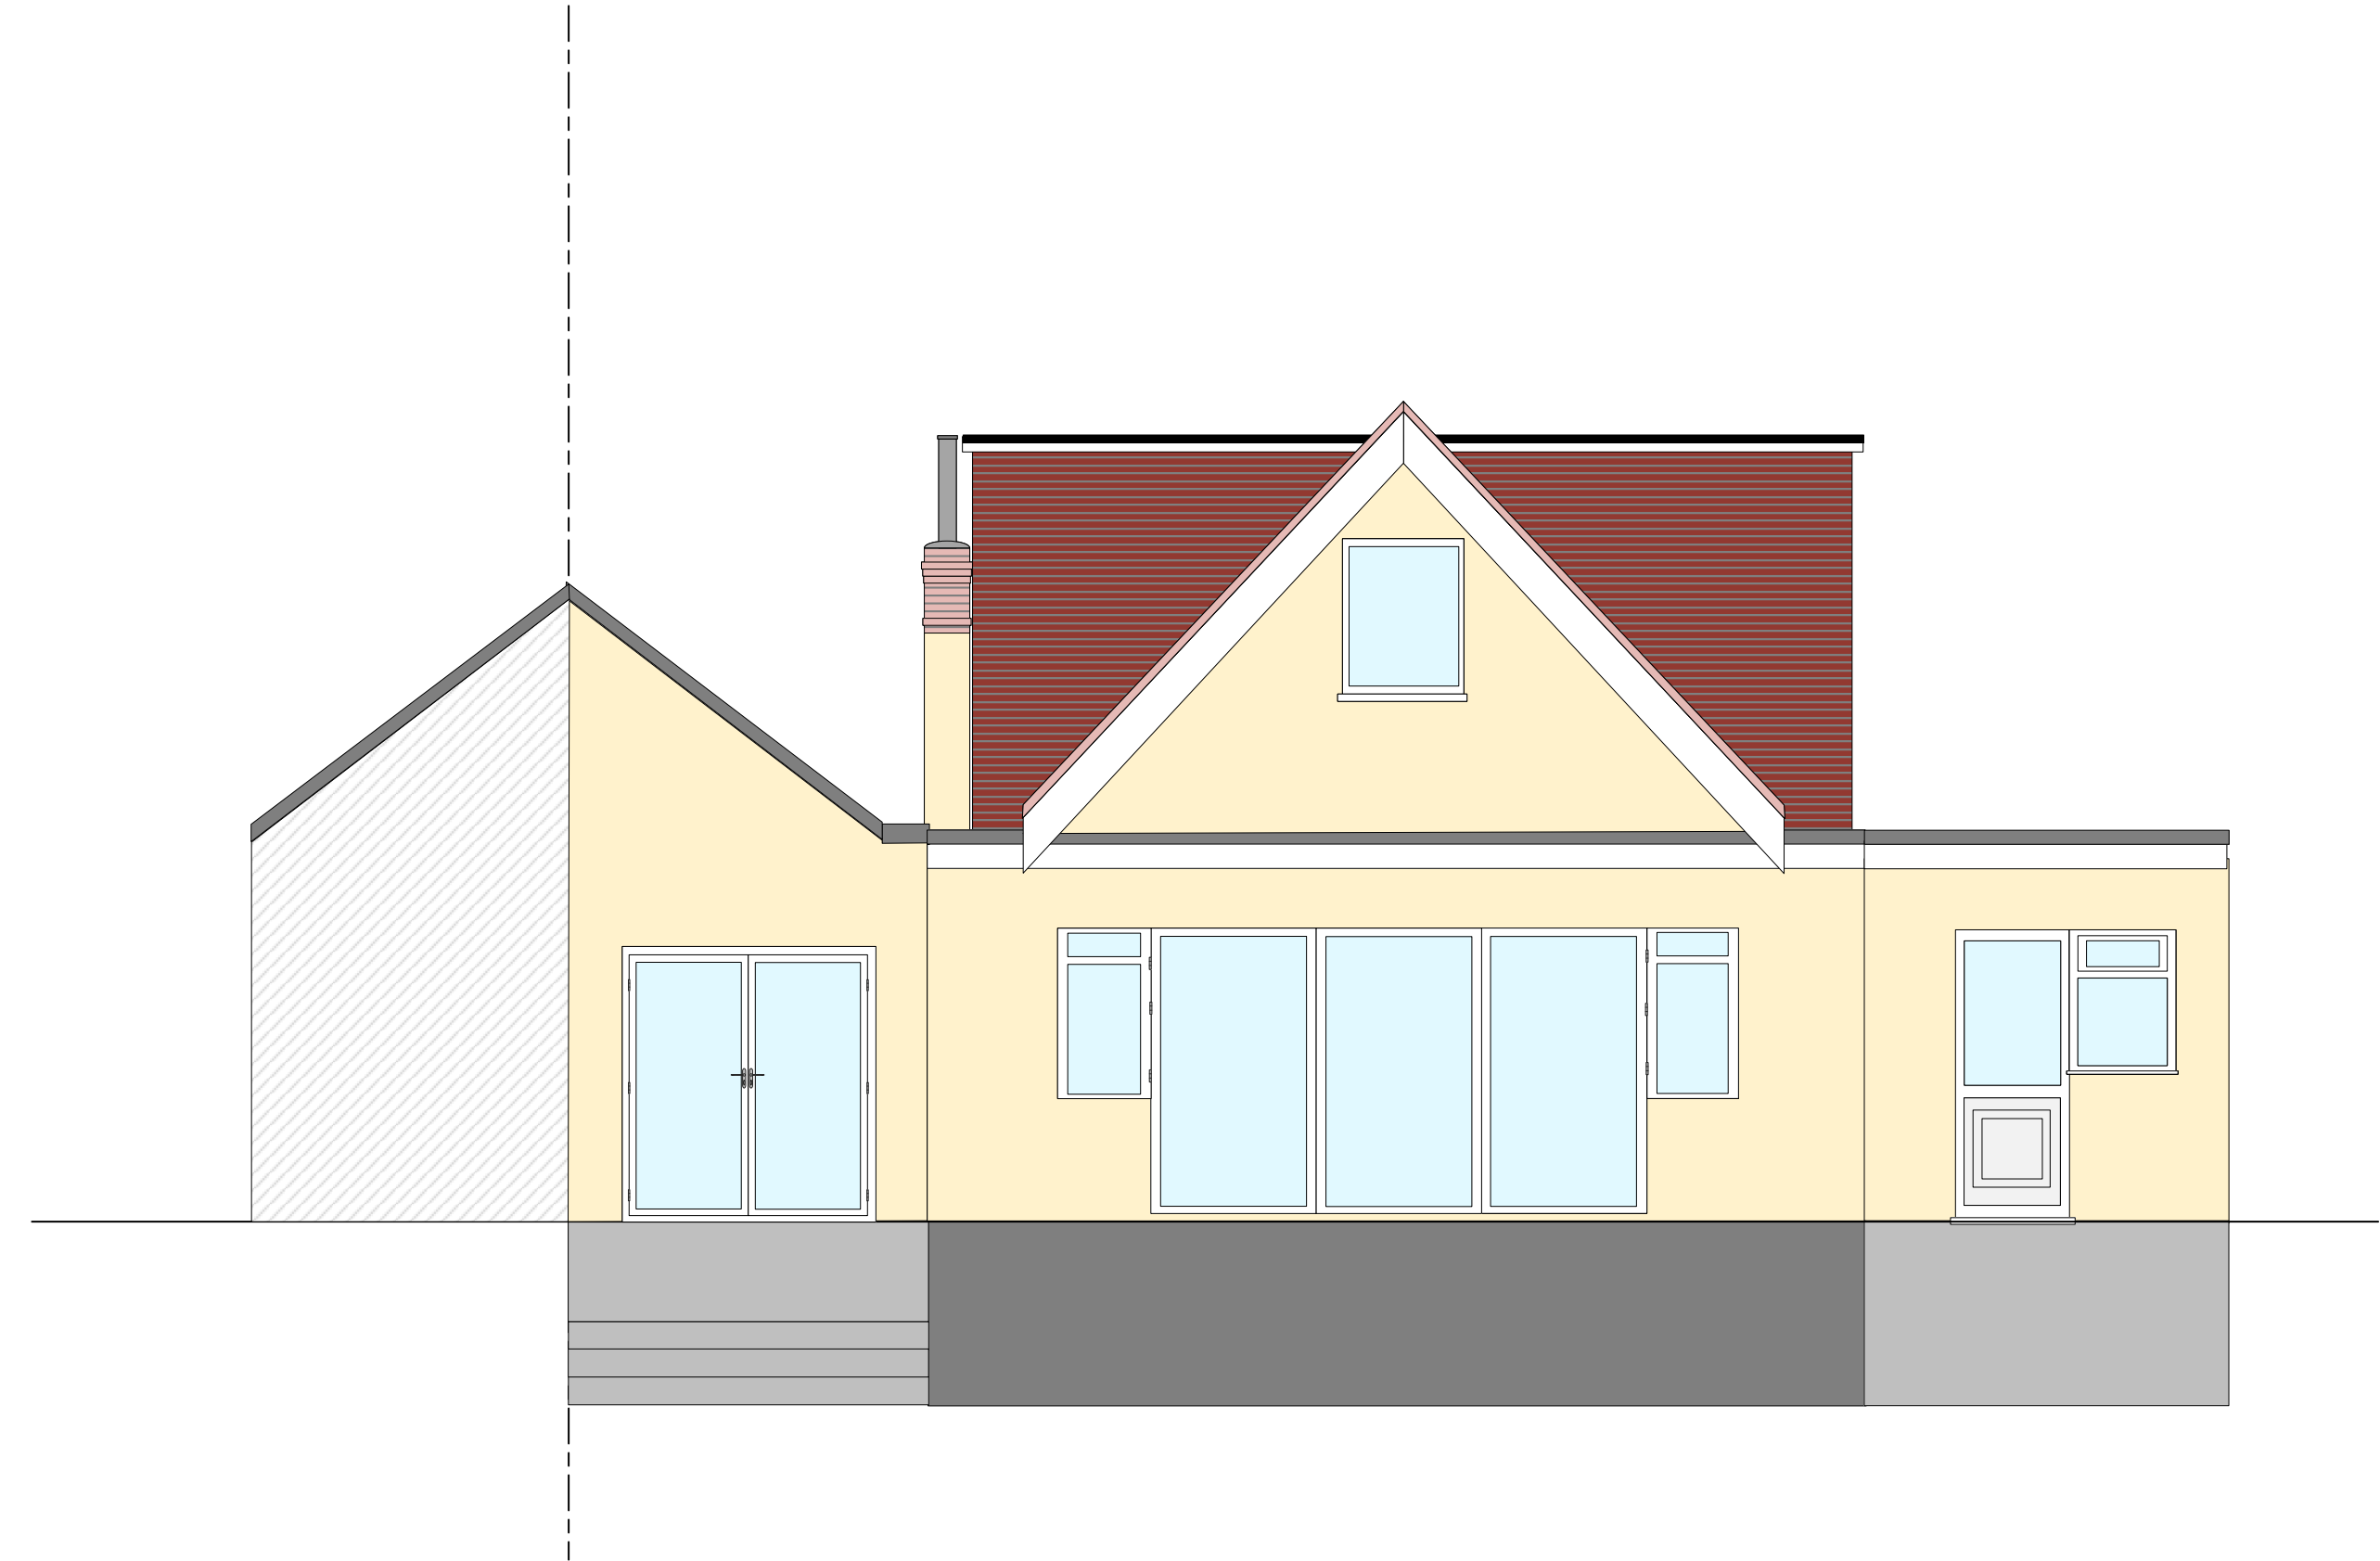

 

The Garden Studio
13 Creswick Road
London W3 9HG

www.effectia.co.uk

5 Roundwood Cl, Ruislip
HA4 7PD, London
Proposed Garage
Conversion


Project No.	SC/008
Scale	1:50 @ A3
Drawn by	SAC
Checked	


Revision	Description

Side Eevation Existing

Drawing No.

E006

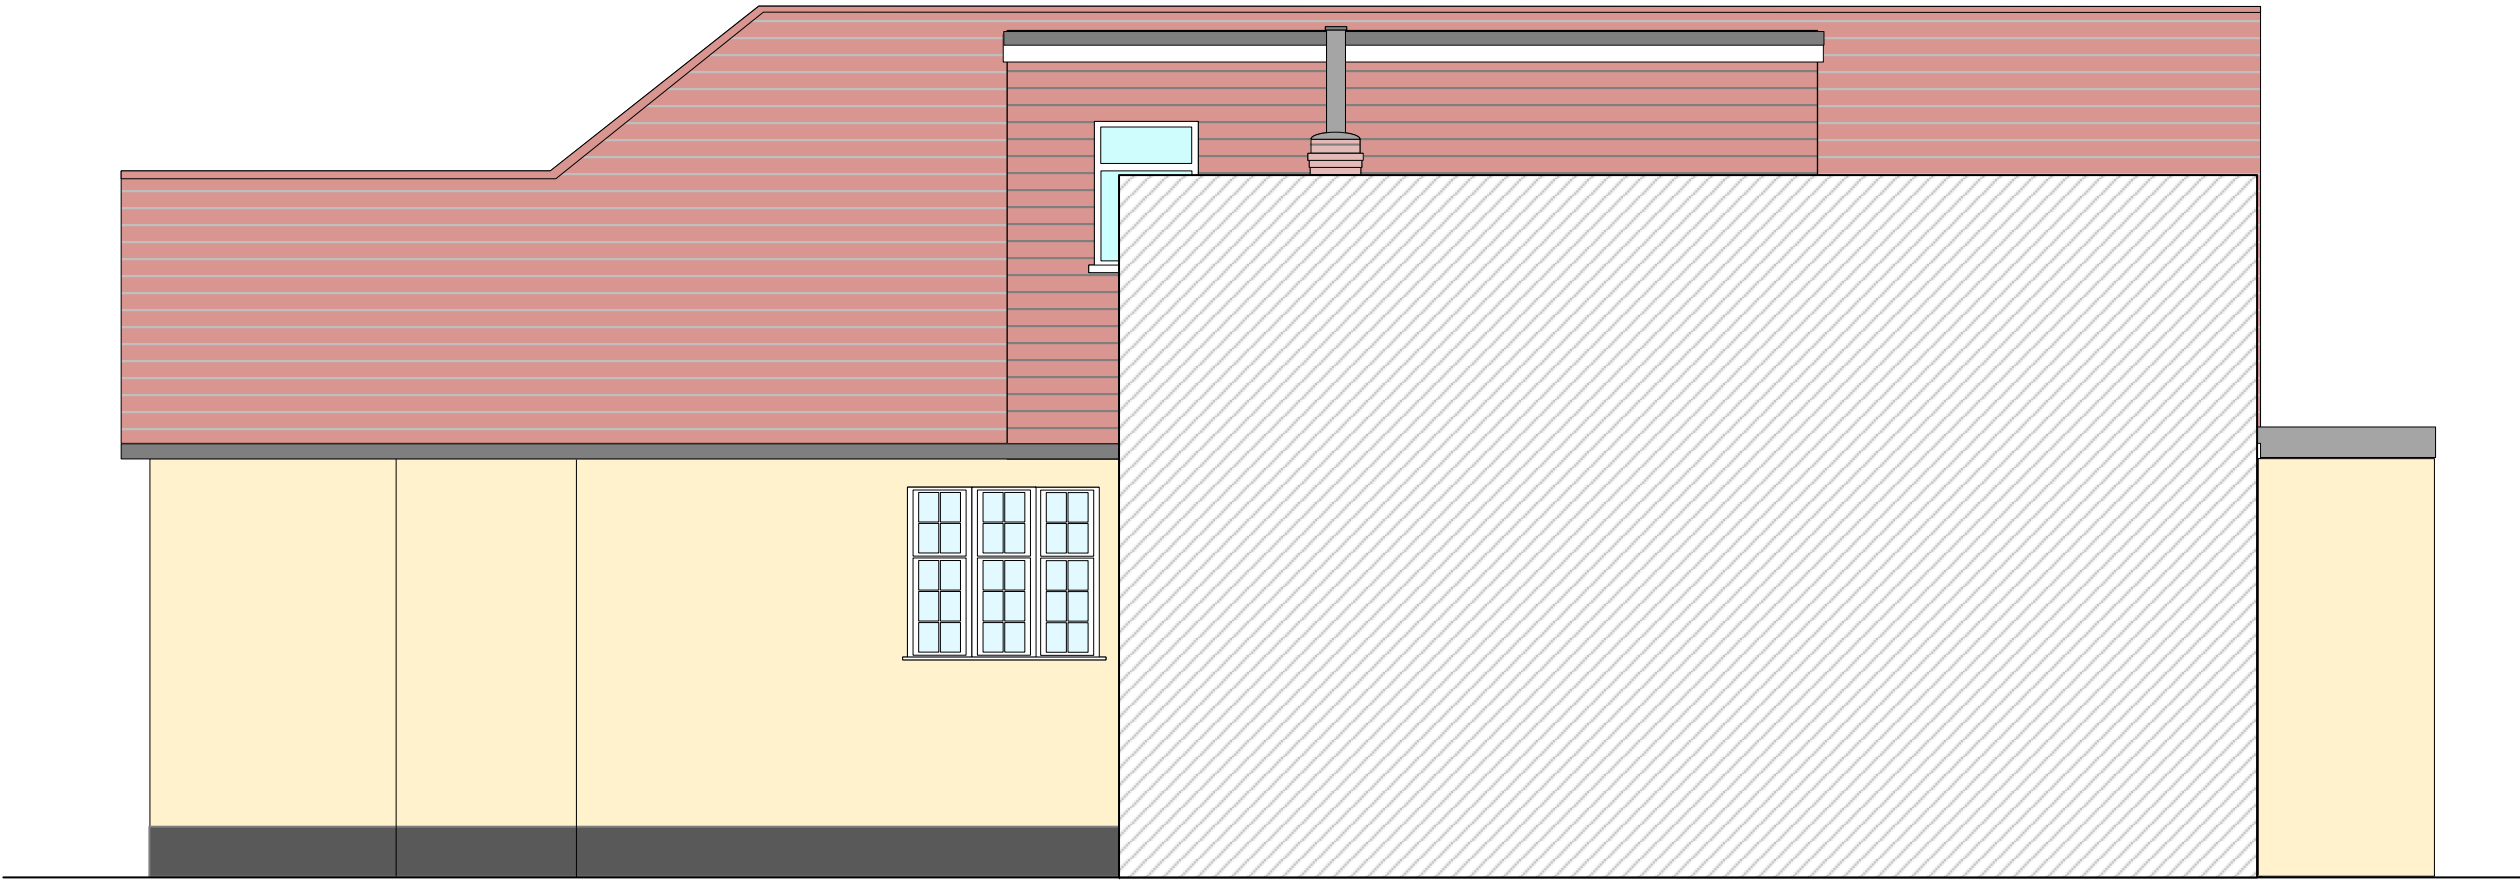

 

The Garden Studio
13 Creswick Road
London W3 9HG

www.effectia.co.uk

5 Roundwood Cl, Ruislip
HA4 7PD, London
Proposed Garage
Conversion


Project No.	SC/008
Scale	1:50 @ A3
Drawn by	SAC
Checked	


Revision	Description

Ground Floor Proposed

Drawing No.

E007

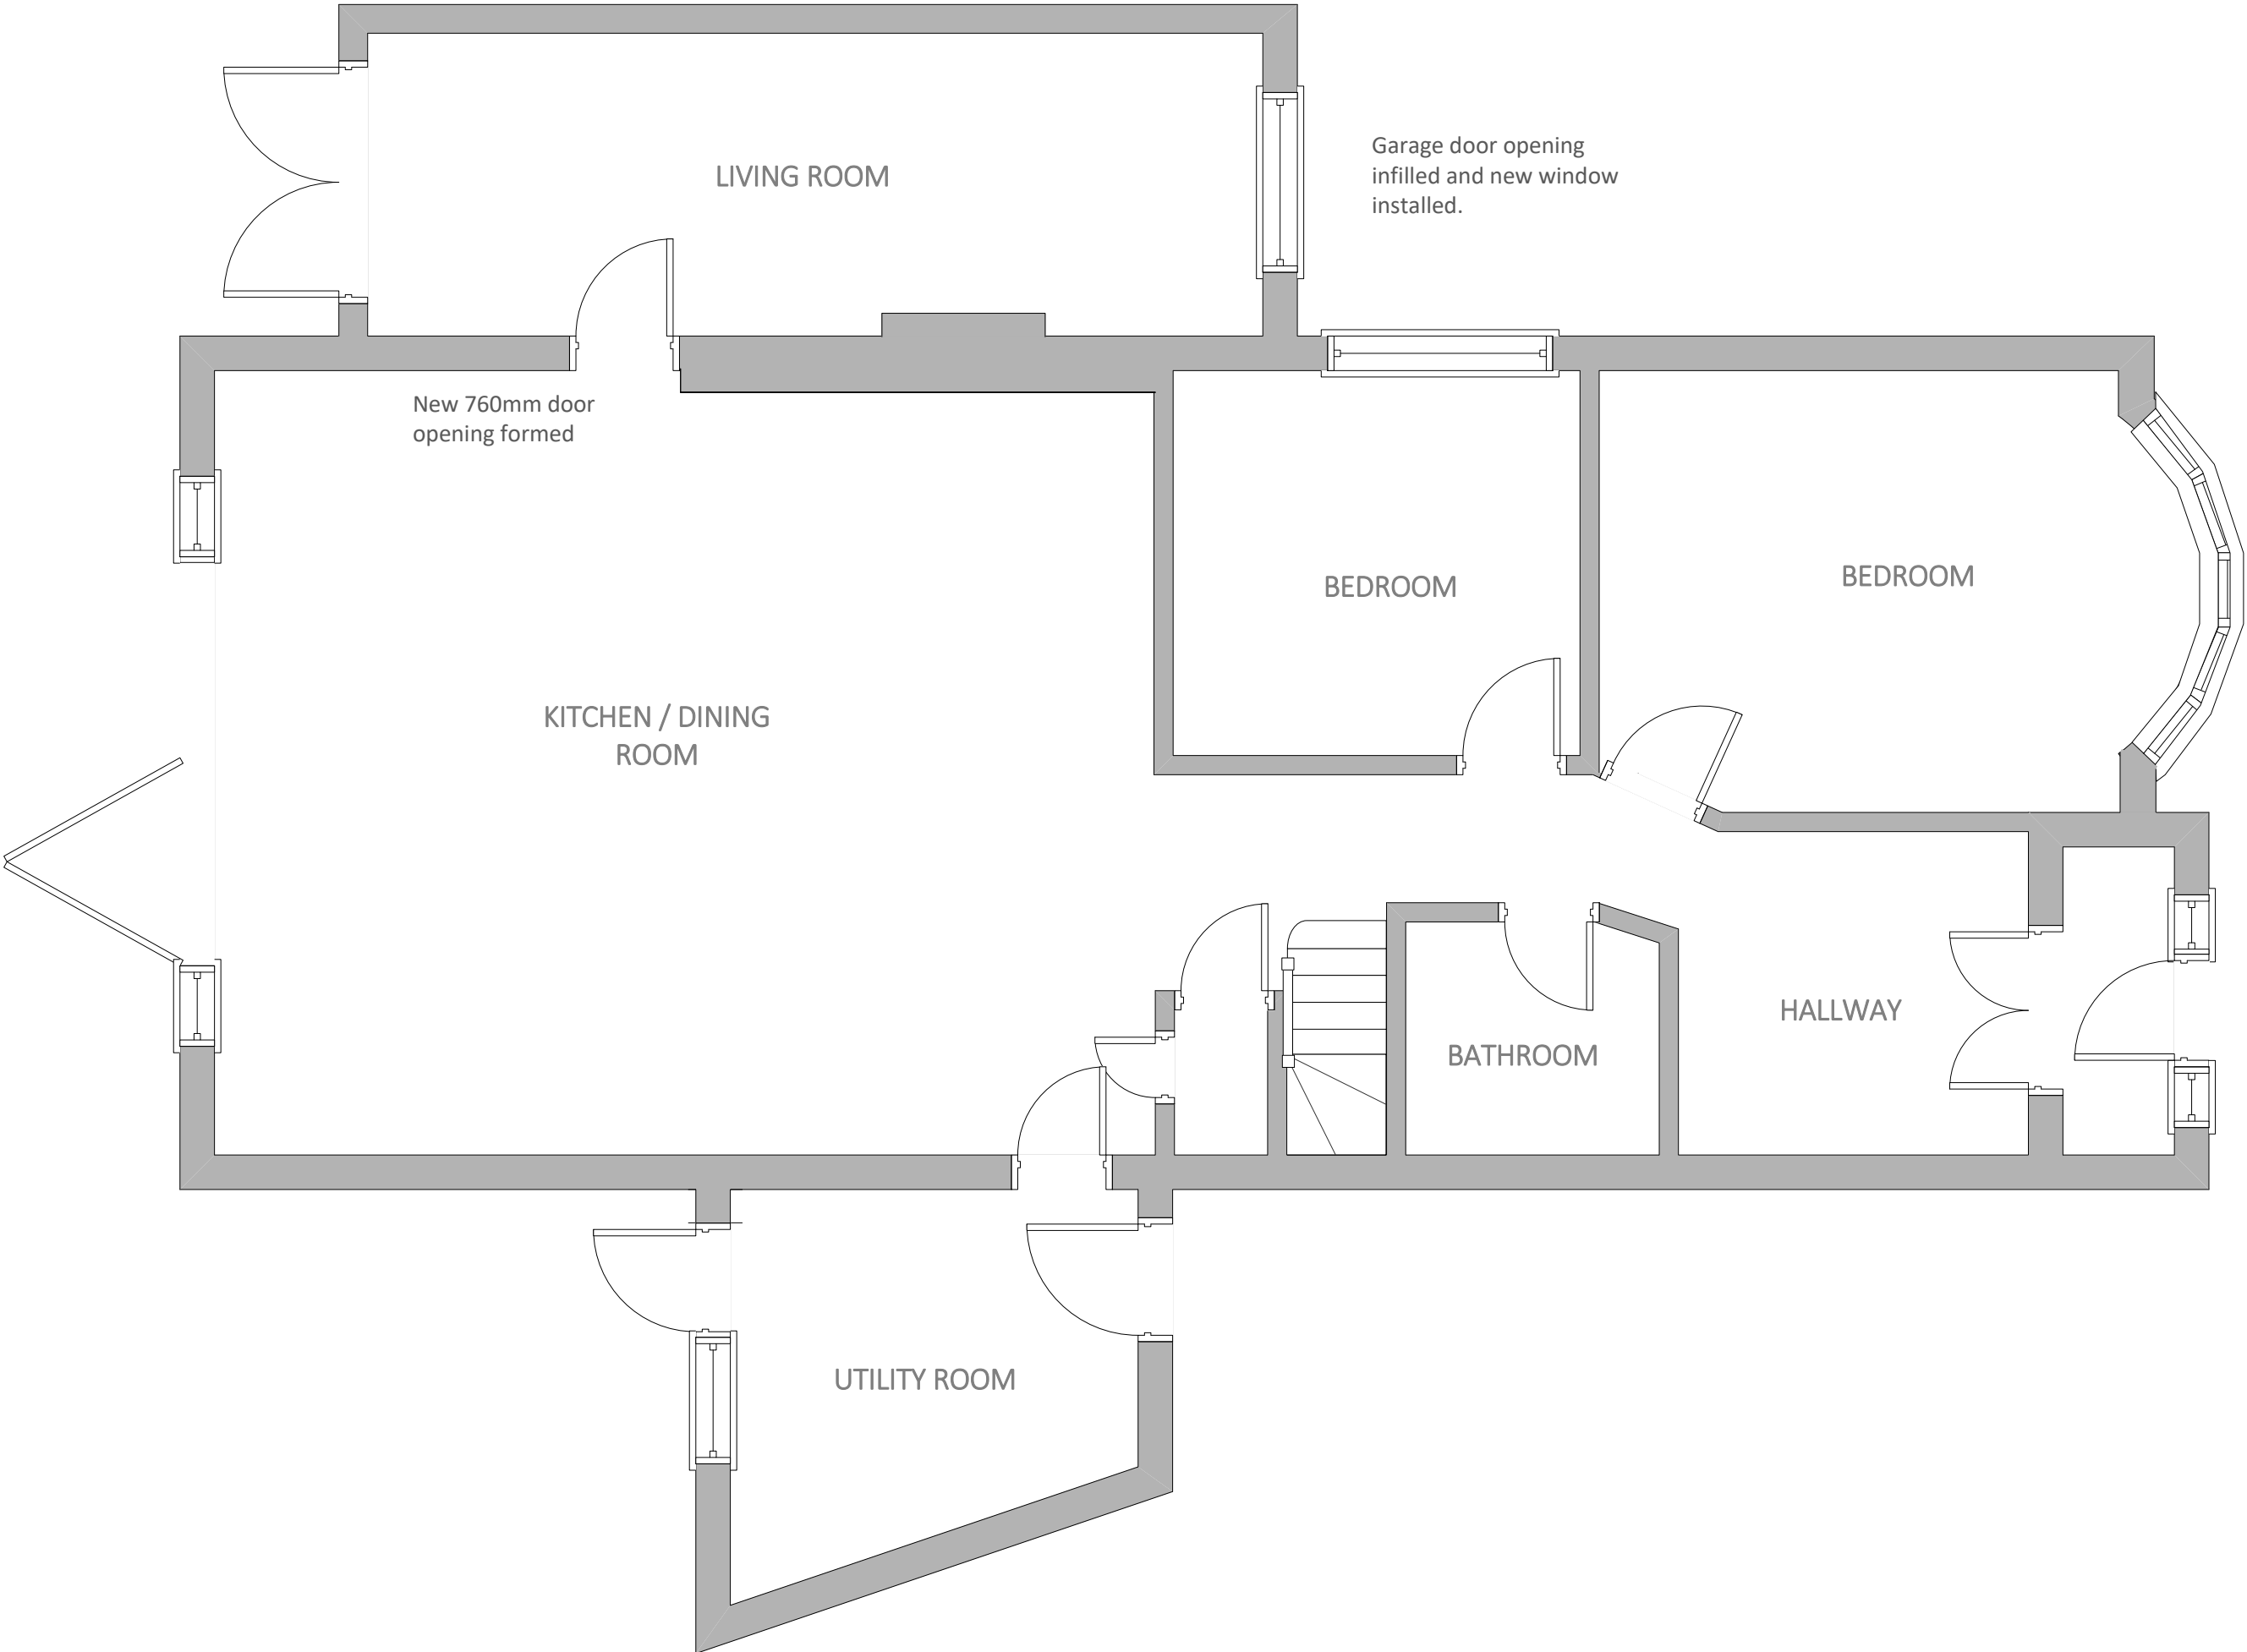

 

The Garden Studio
13 Creswick Road
London W3 9HG

www.effectia.co.uk

5 Roundwood Cl, Ruislip
HA4 7PD, London
Proposed Garage
Conversion


Project No.	SC/008
Scale	1:50 @ A3
Drawn by	SAC
Checked	

Revision	Description


Roof Proposed

Drawing No.

E008

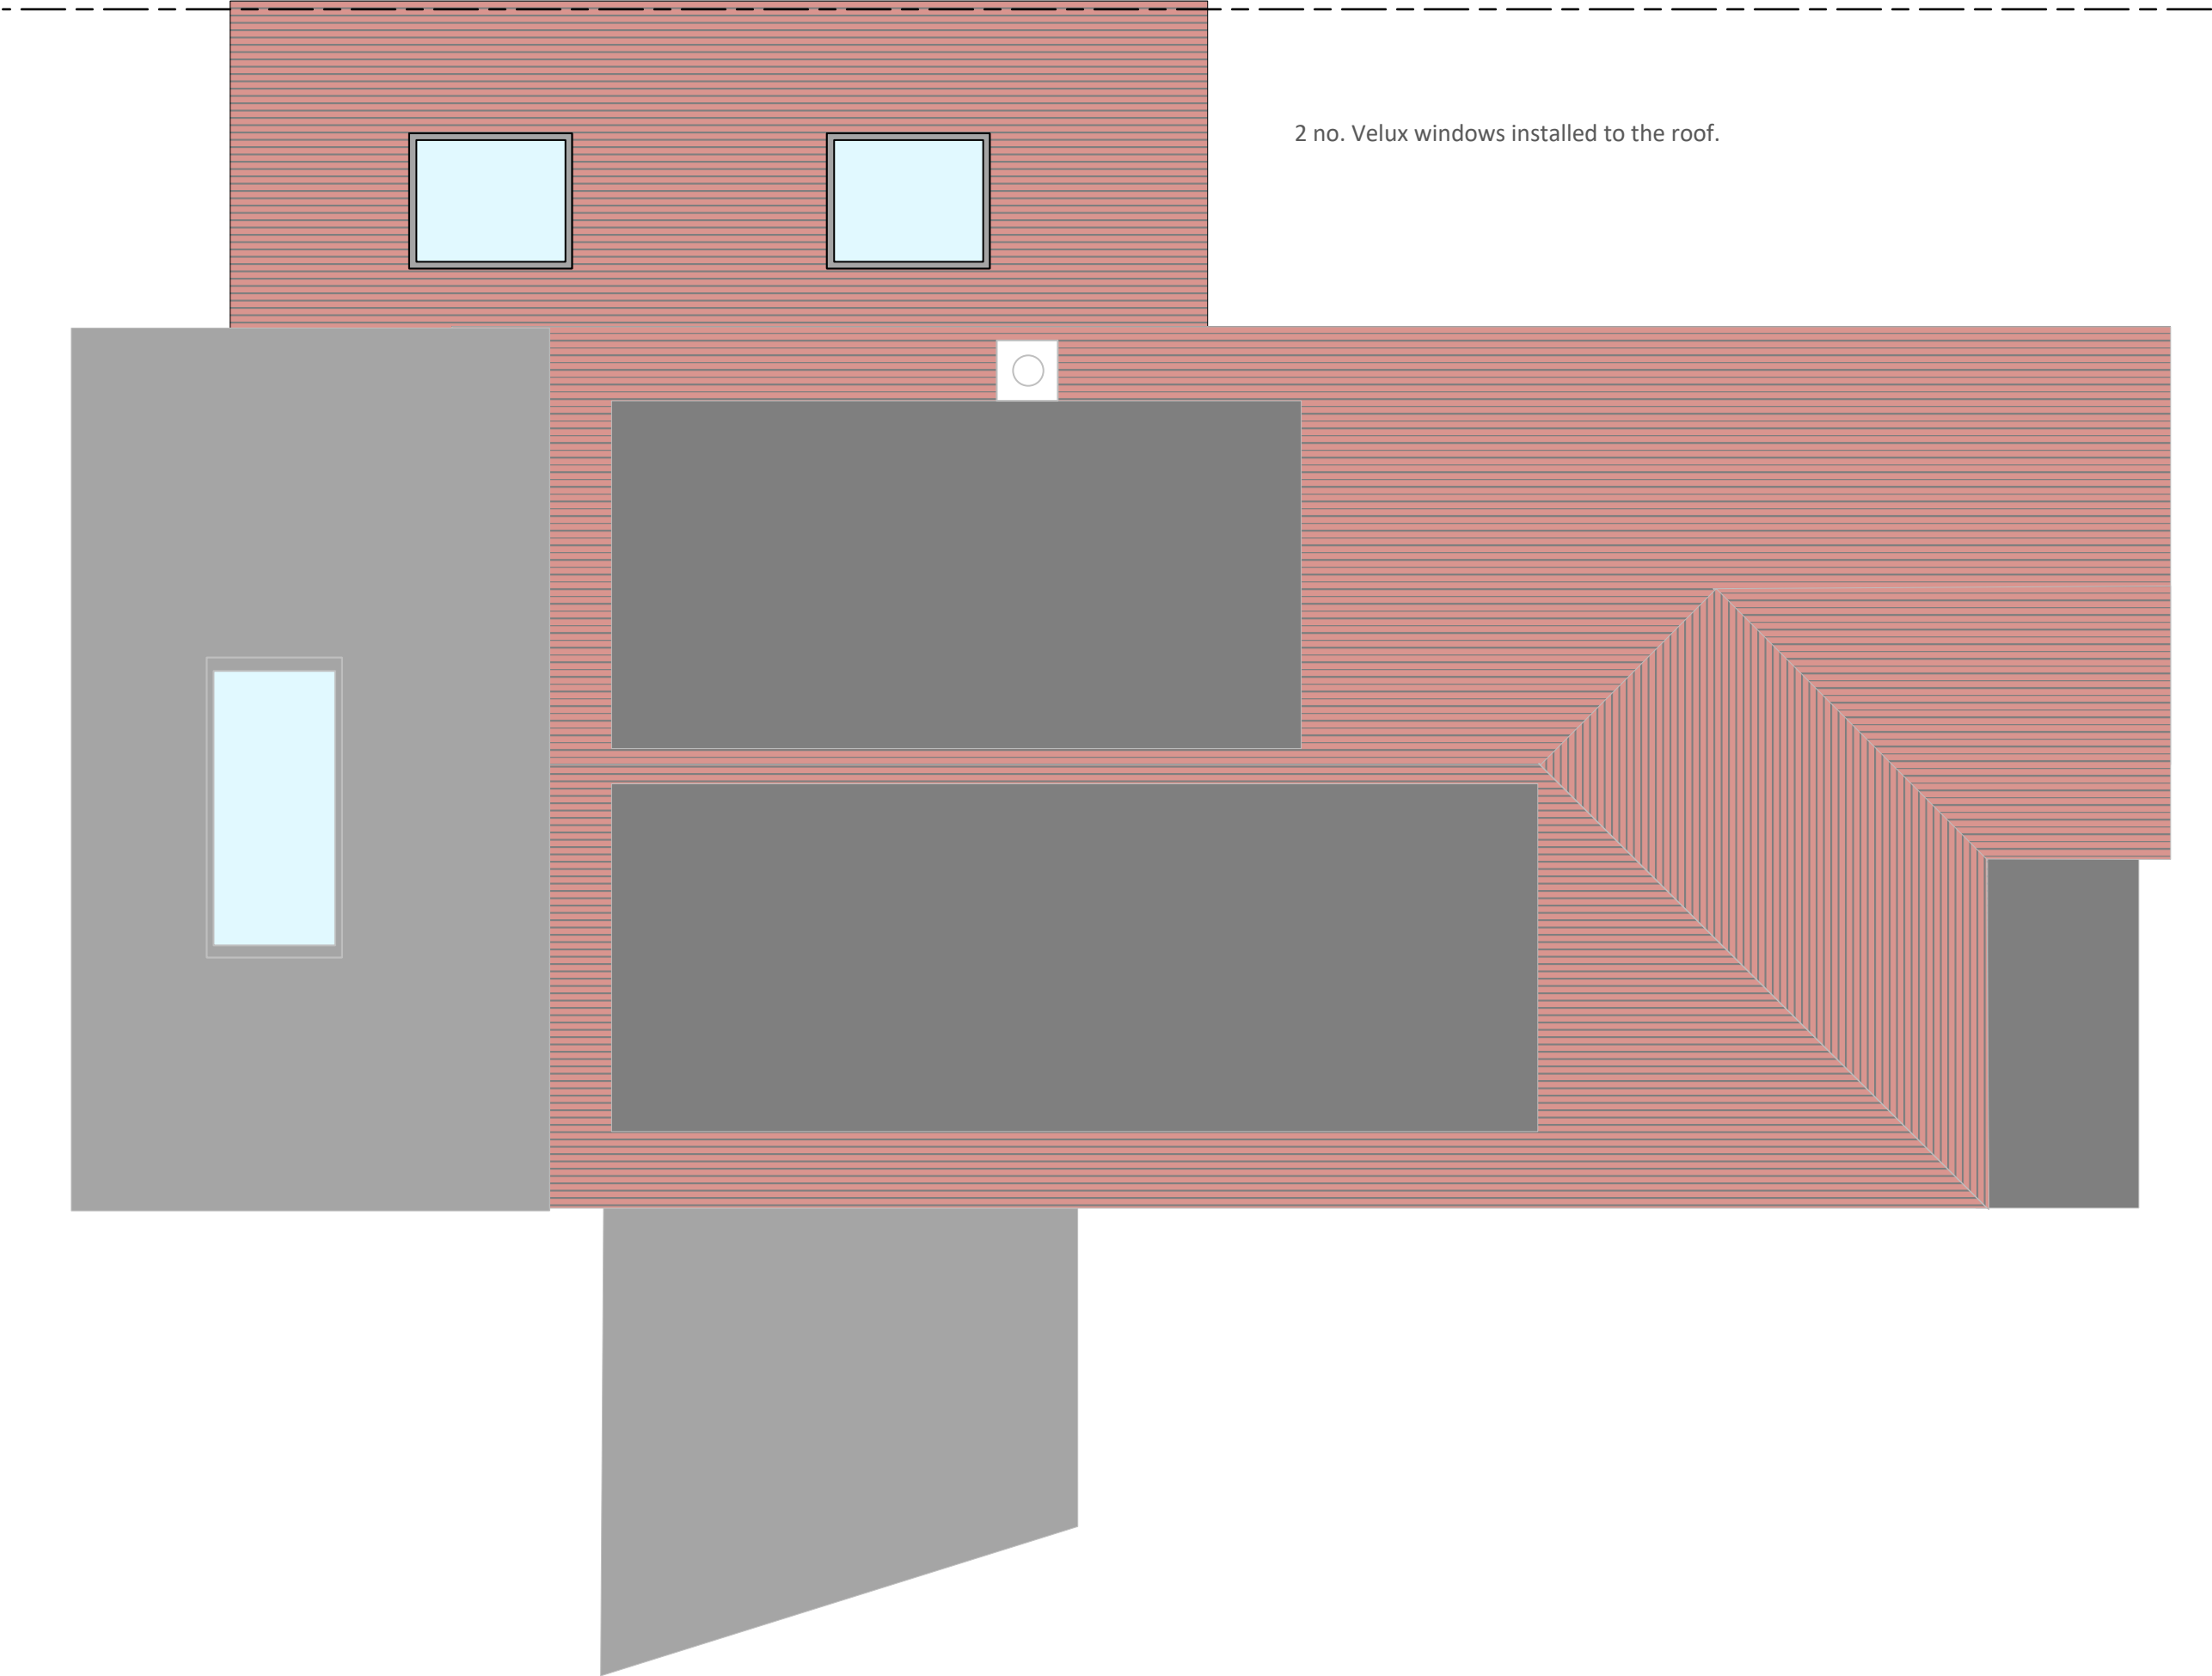

2 no. Velux windows installed to the roof.

 

The Garden Studio
13 Creswick Road
London W3 9HG

www.effectia.co.uk

5 Roundwood Cl, Ruislip
HA4 7PD, London
Proposed Garage
Conversion

Project No.	SC/008
Scale	1:50 @ A3
Drawn by	SAC
Checked	

Revision	Description


Front Elevation Proposed

Drawing No.

E009



New window to match the existing, in white PVCu double glazed. Remainder of the opening to be infilled and rendered to match the existing.

 

The Garden Studio
13 Creswick Road
London W3 9HG

www.effectia.co.uk

5 Roundwood Cl, Ruislip
HA4 7PD, London
Proposed Garage
Conversion


Project No.	SC/008
Scale	1:50 @ A3
Drawn by	SAC
Checked	


Revision	Description

Rear Elevation Proposed
(no changes)

Drawing No.

E010

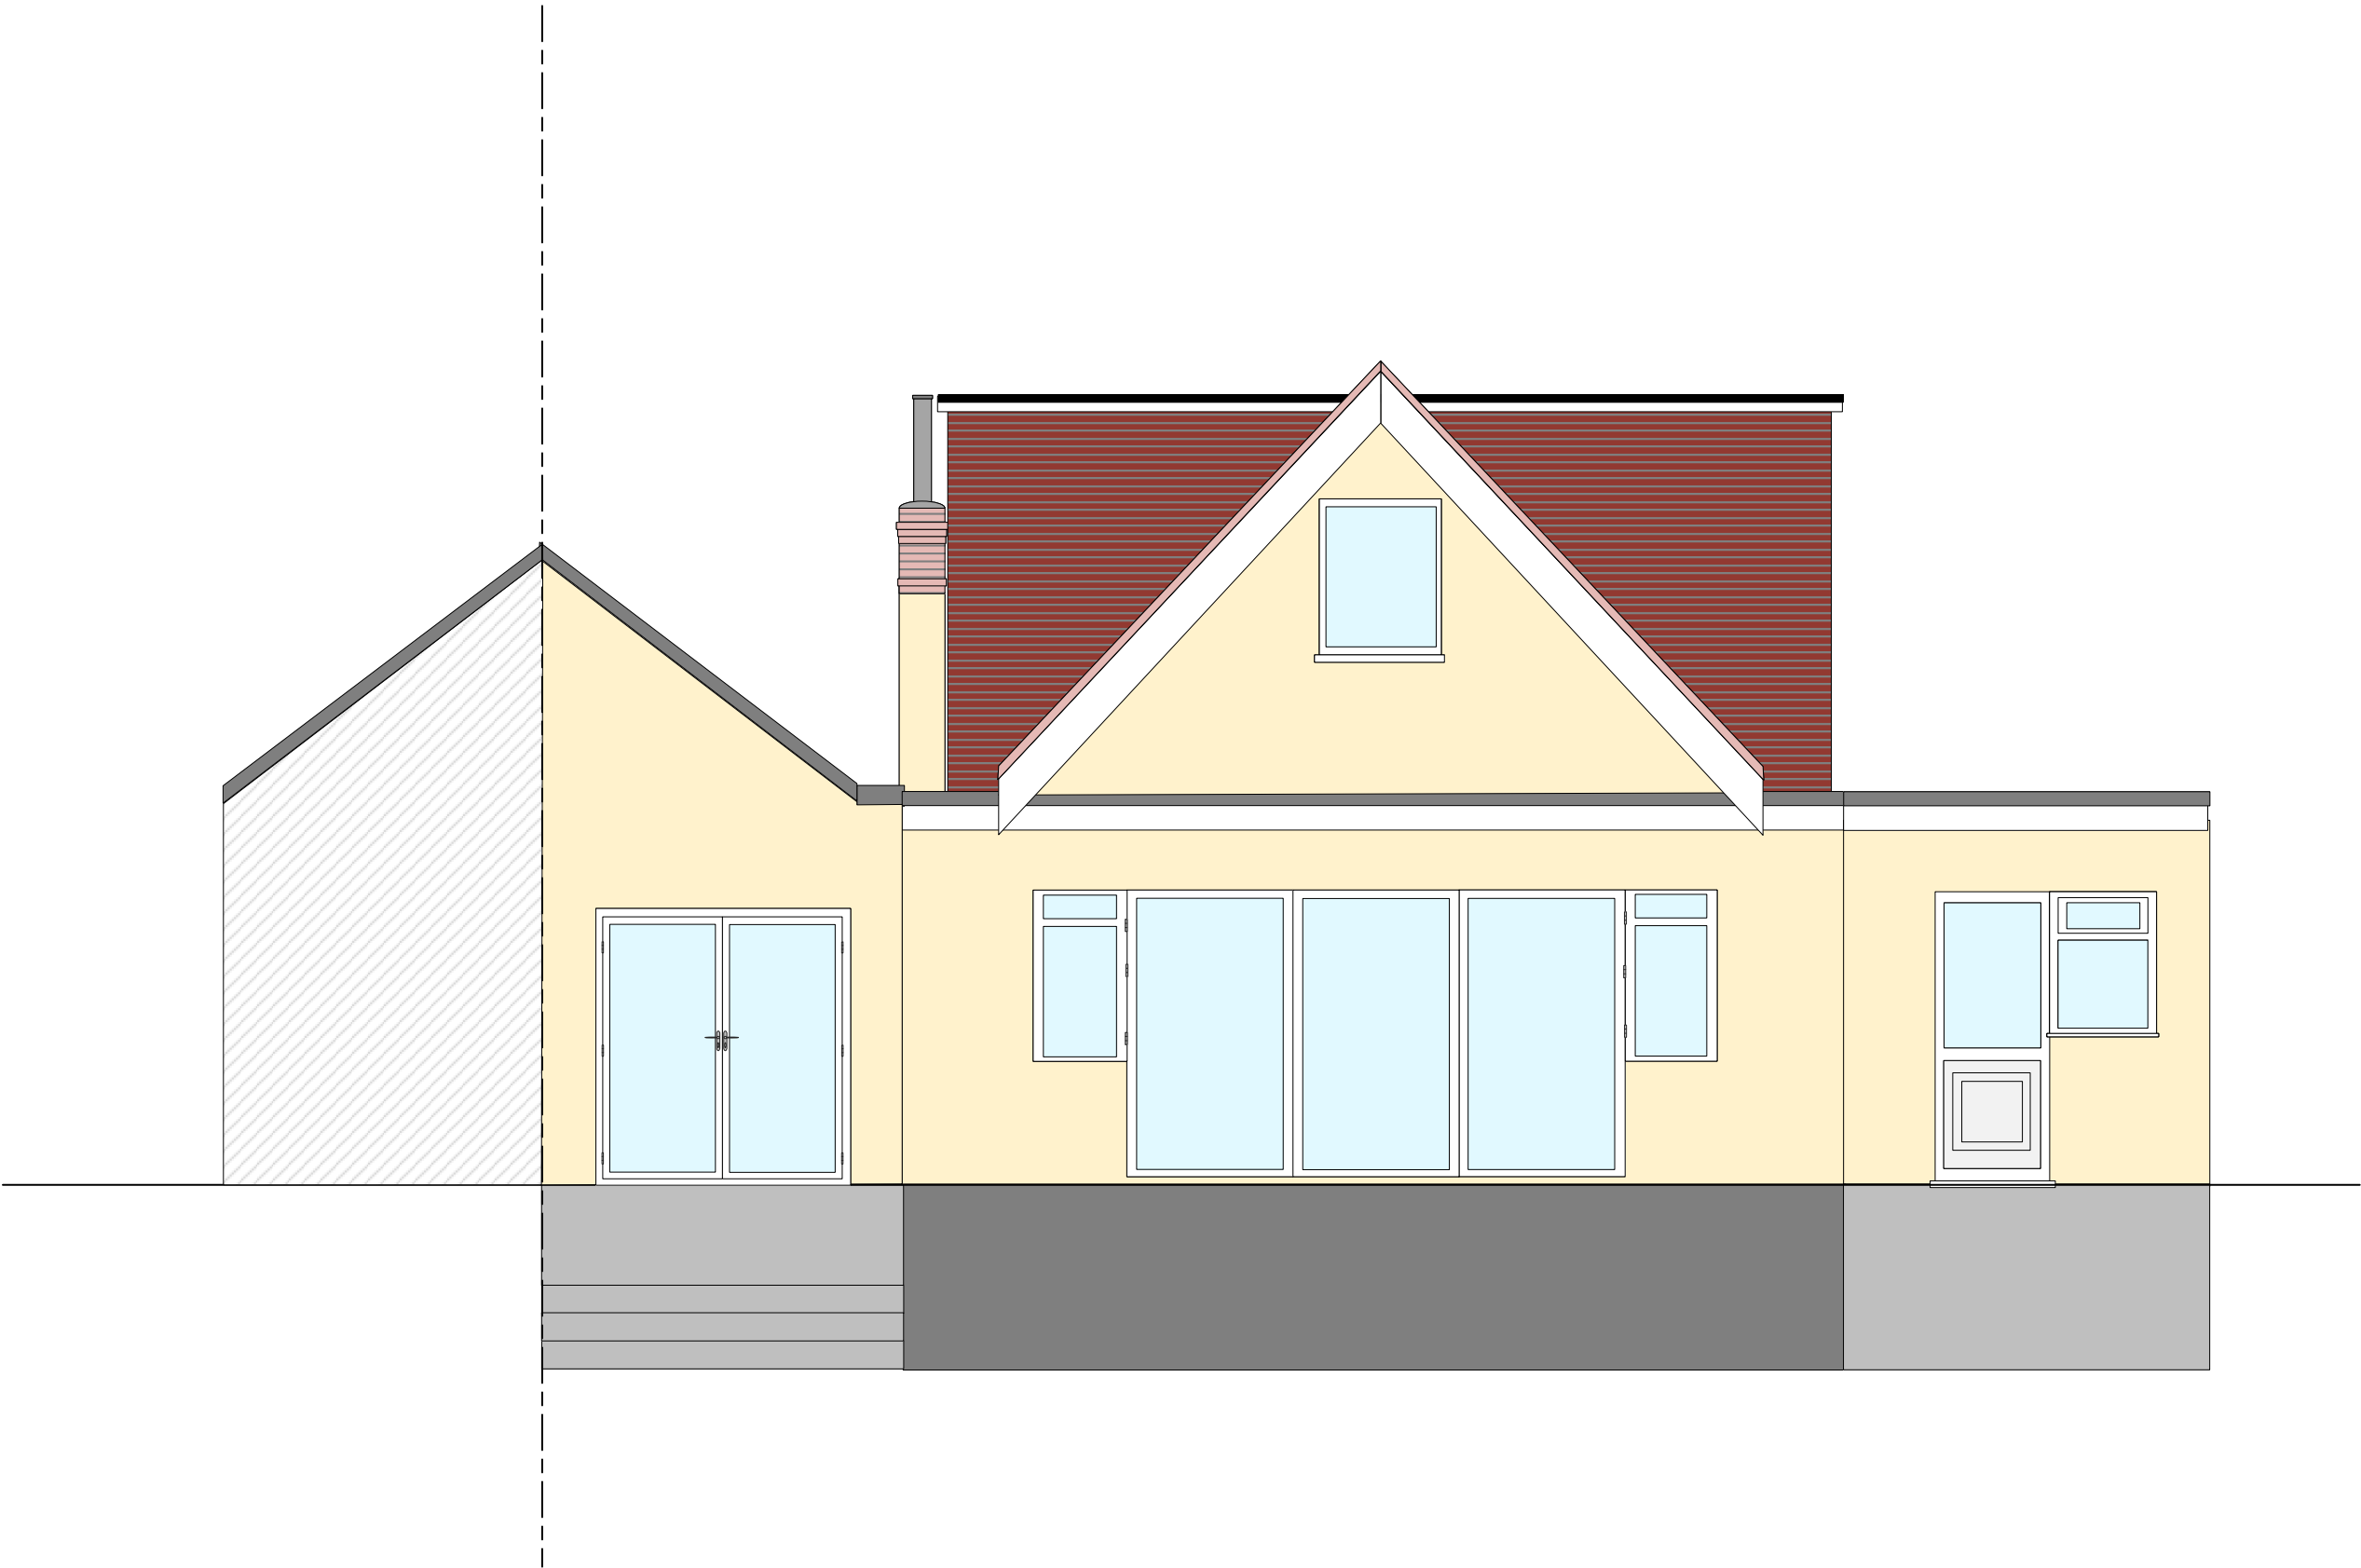

 

The Garden Studio
13 Creswick Road
London W3 9HG

www.effectia.co.uk

5 Roundwood Cl, Ruislip
HA4 7PD, London
Proposed Garage
Conversion


Project No.	SC/008
Scale	1:50 @ A3
Drawn by	SAC
Checked	

Revision	Description

Side Elevation Proposed
(No changes)

Drawing No.

E011

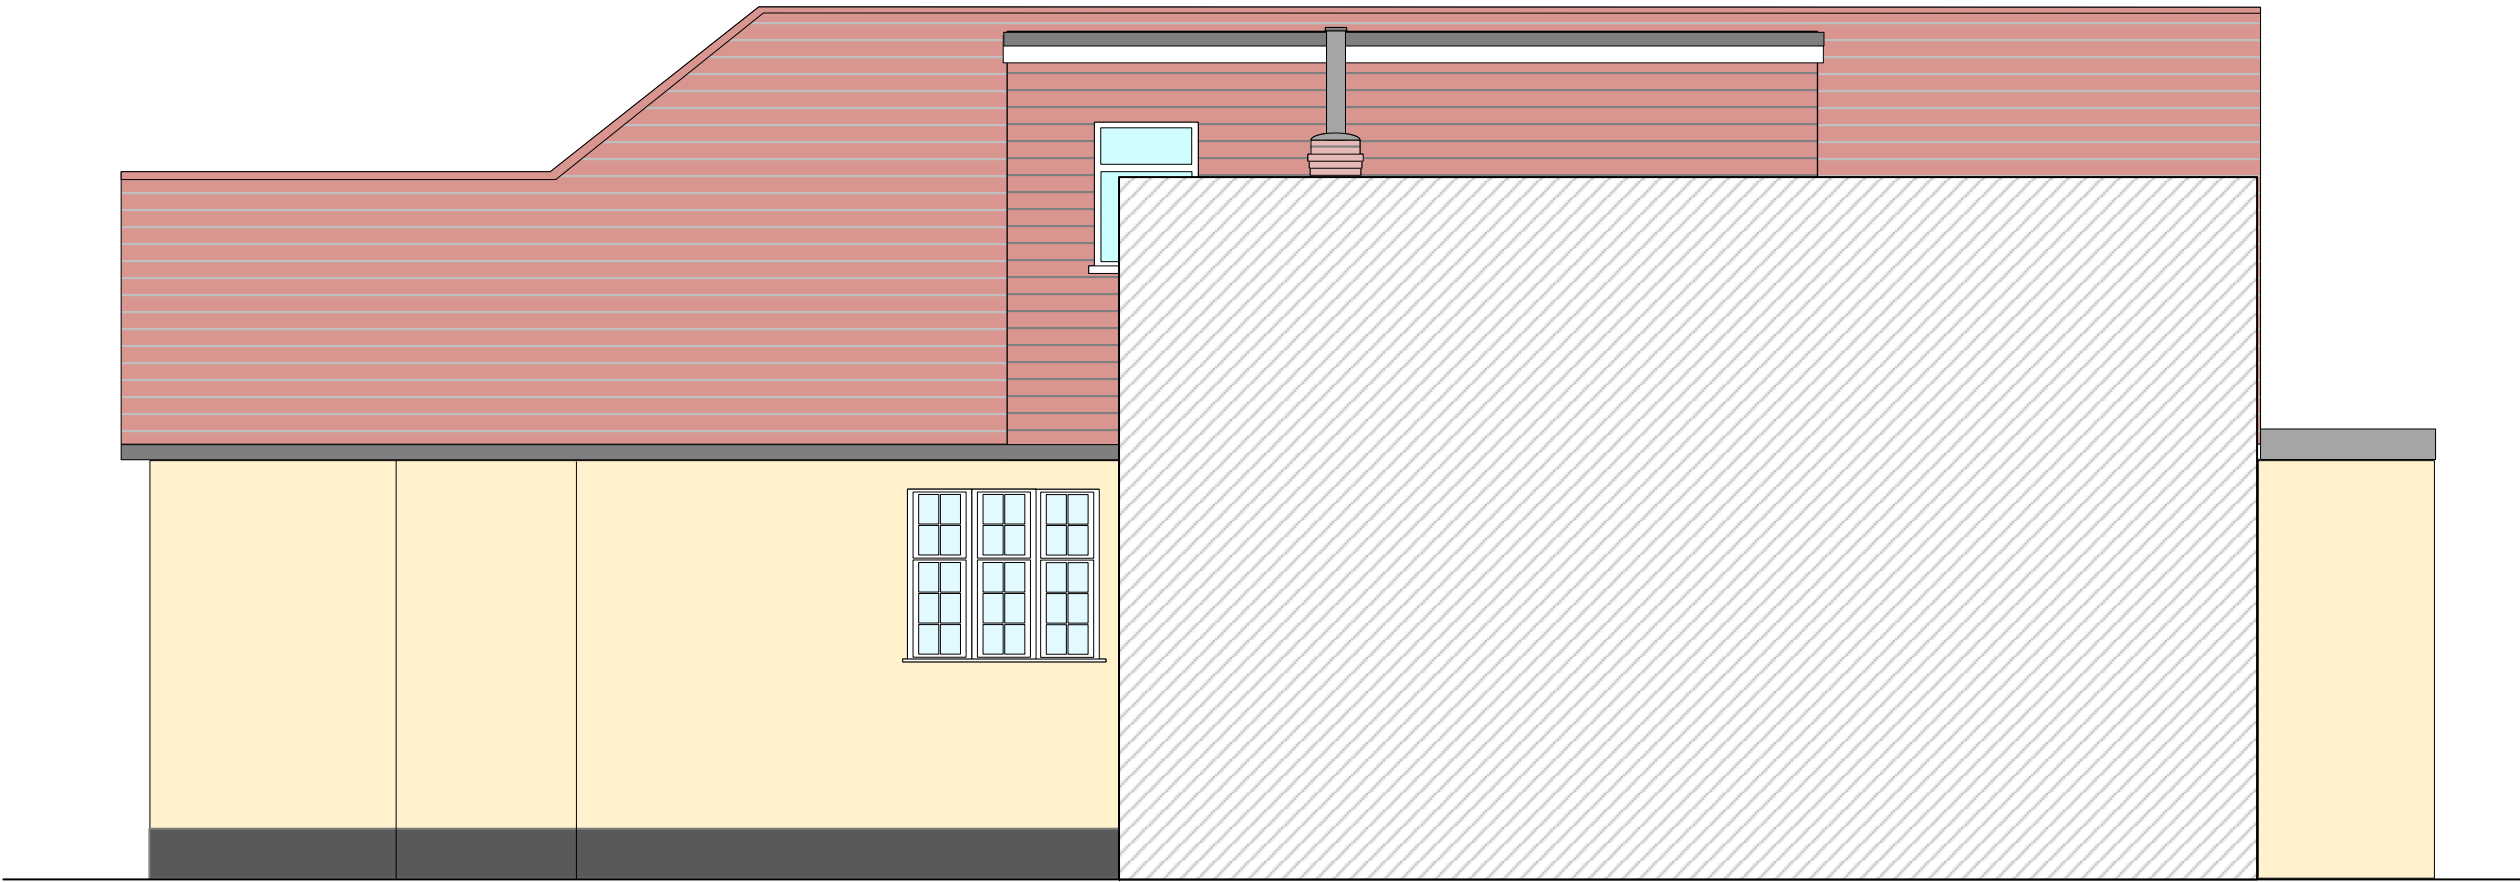




FRONT ELEVATION



FRONT ELEVATION (GARAGE)



PART SIDE ELEVATION

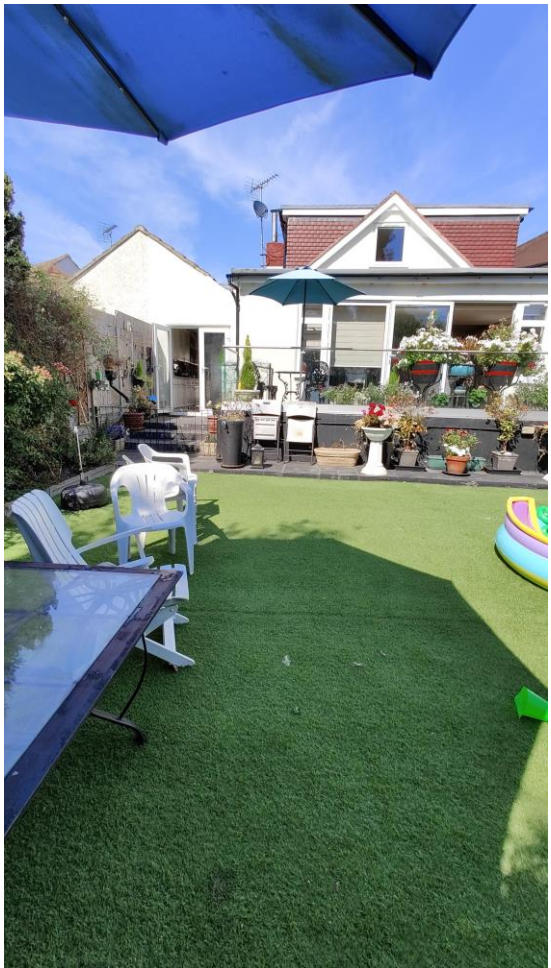

REAR ELEVATION



REAR ELEVATION



The Garden Studio
13 Creswick Road
London W3 9HG

www.effectia.co.uk

5 Roundwood Cl, Ruislip
HA4 7PD, London
Proposed Garage
Conversion

Project No.	SC/008
Scale	
Drawn by	SAC
Checked	

Revision	Description

Photographs

Drawing No.

E012