



BW: Brickwork


Note: This Drawing is for planning purpose and should not be used for construction.  
All dimensions should be confirmed on site and any deviation should be reported back to designer.

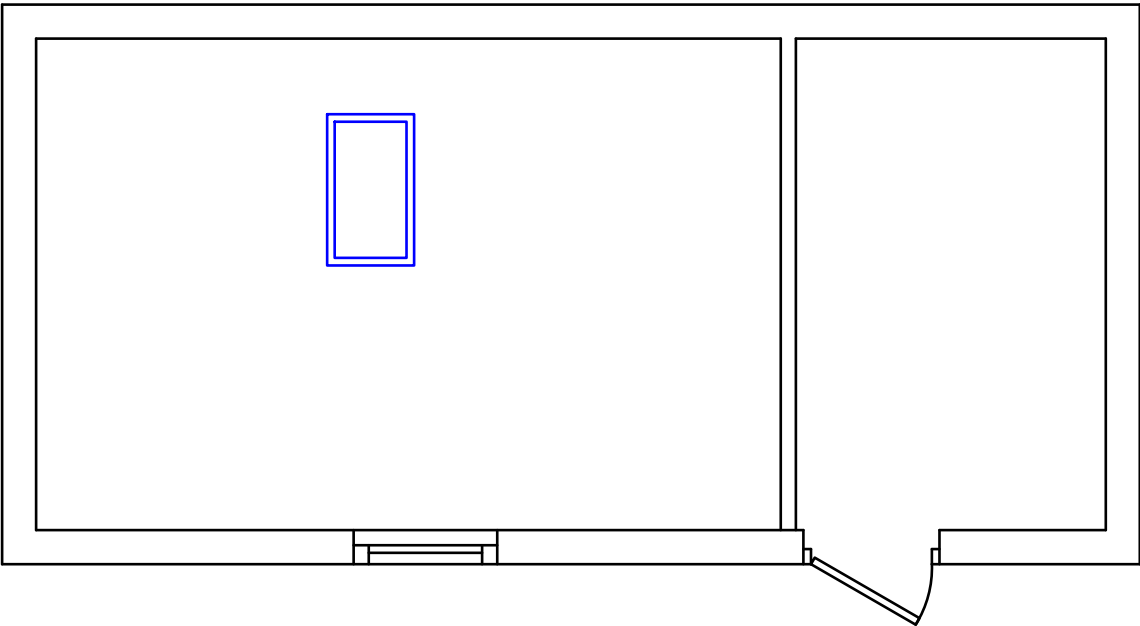


Existing Outbuilding  
Layout @1:50

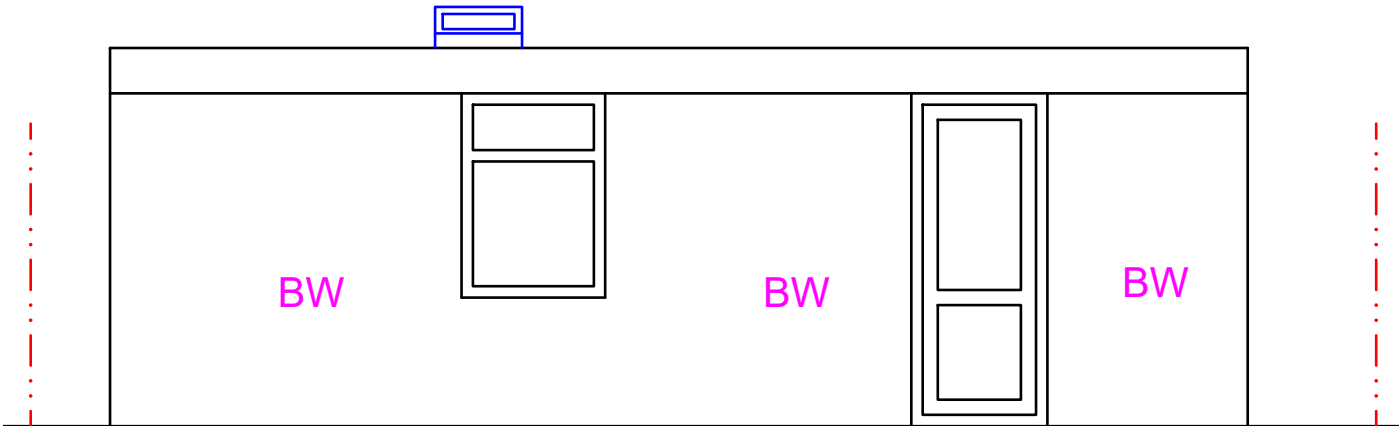

Existing Front Elevation @1:50

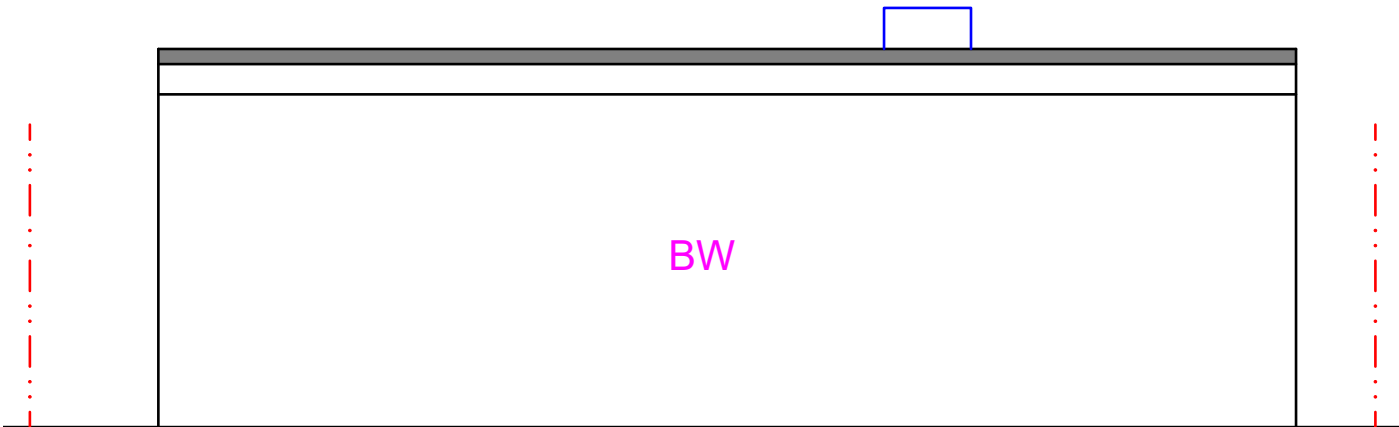

Existing Rear Elevation @1:50

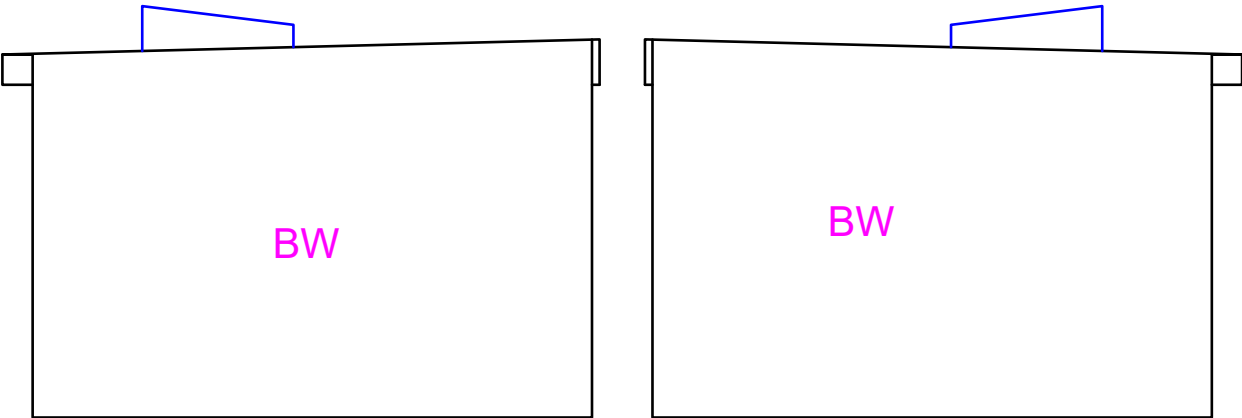

Existing Side Elevation (LHS) @1:50

Existing Side Elevation (RHS) @1:50

**Proposed Development:**

Outbuilding

**Site Address:**

38 Bourn Avenue  
Uxbridge  
UB8 3AR

**Revisions:**

Rev	Date	Description
A	20/03/2024	

**Drawing Description:**

Existing Floor Layout and Existing Elevations

**Drawing No:**

ART/2024/OB38BA/ELEE

Scale: 1:50  
Paper Size: A3  
Sheet No: 1 of 3



ART CONSULTANTS (UK) LTD  
113 LONG LANE  
STANWELL  
TW19 7AL  
M:07960071377  
E: ARTCONSULTANTSUK@GMAIL.COM