




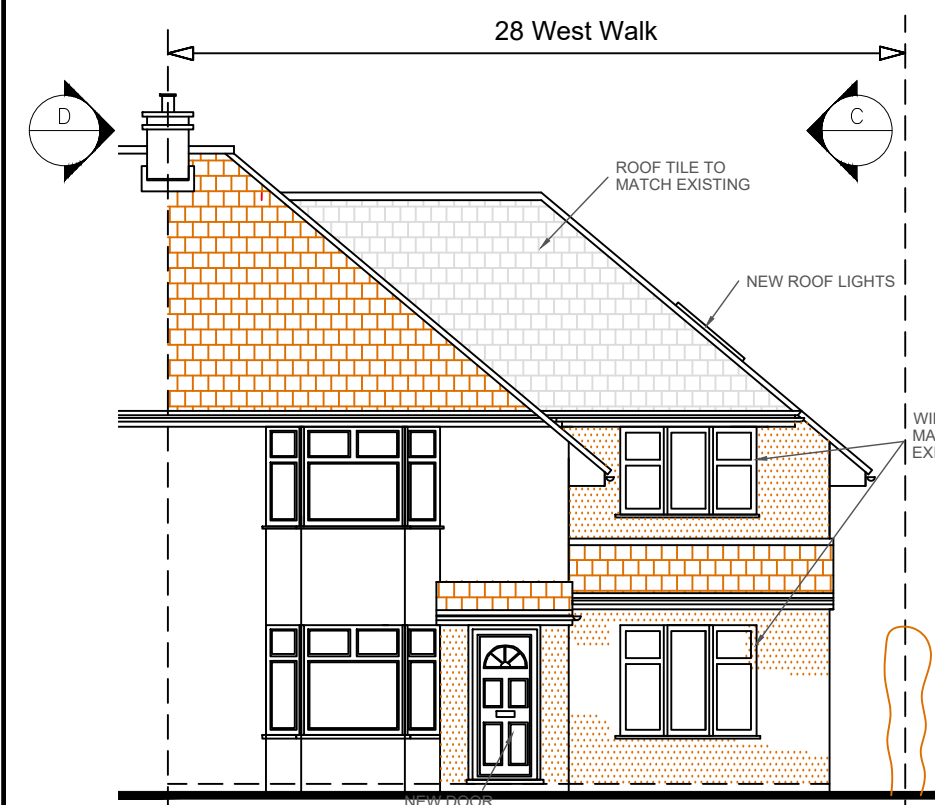


PROPOSED FRONT ELEVATION
SCALE: 1:100

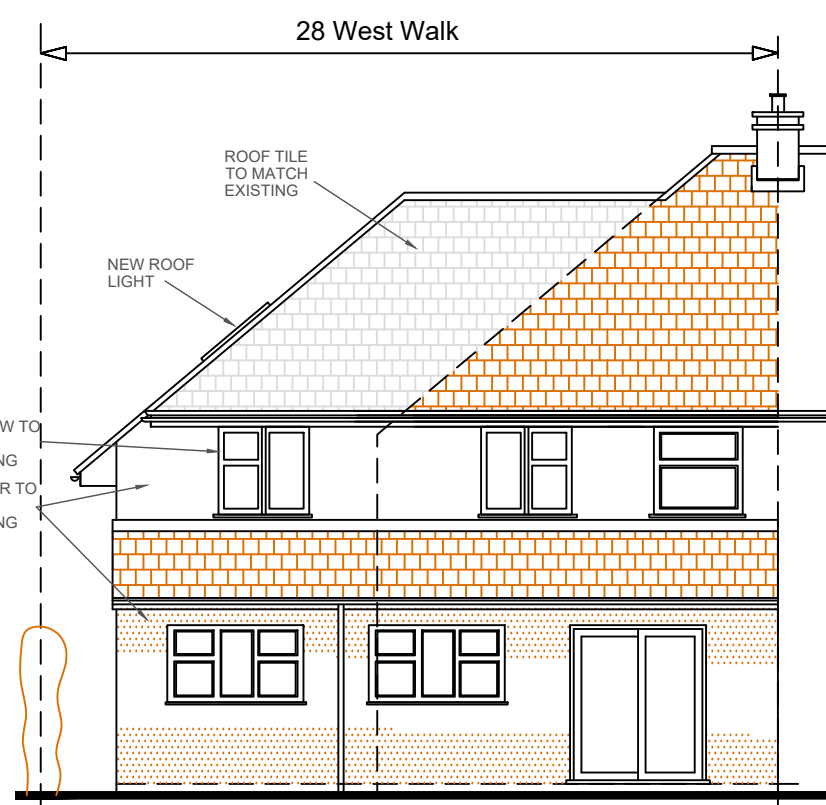


PROPOSED REAR ELEVATION
SCALE: 1:100

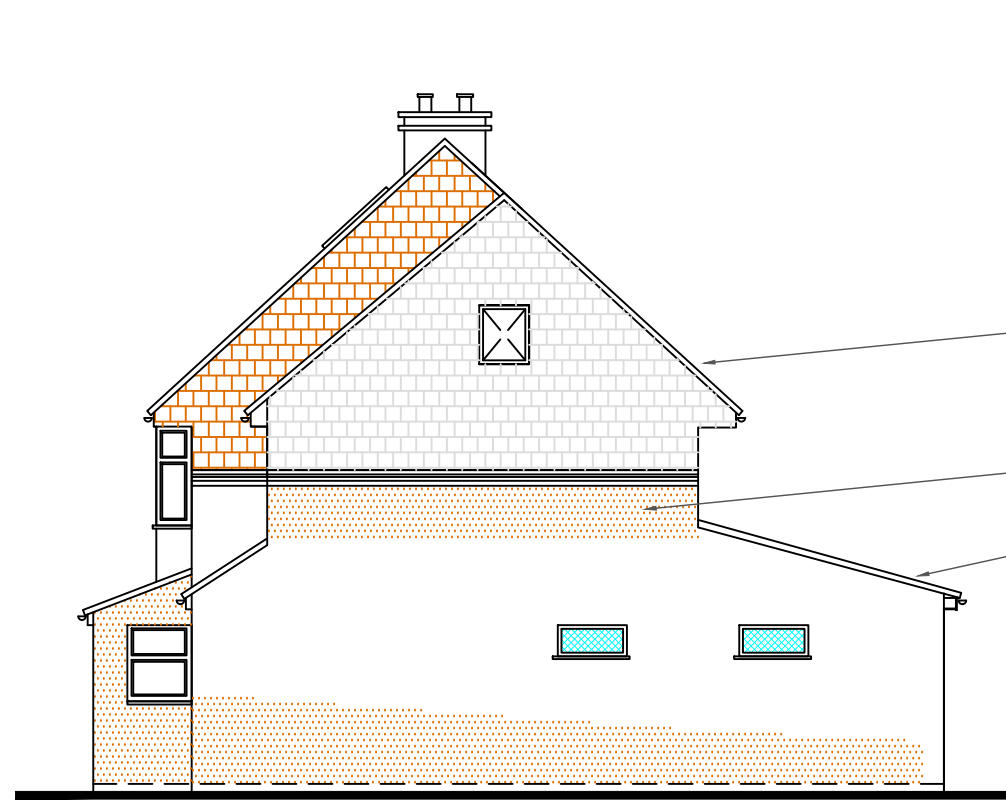


PROPOSED SIDE ELEVATION
SCALE: 1:100 IN DIRECTION 'C'

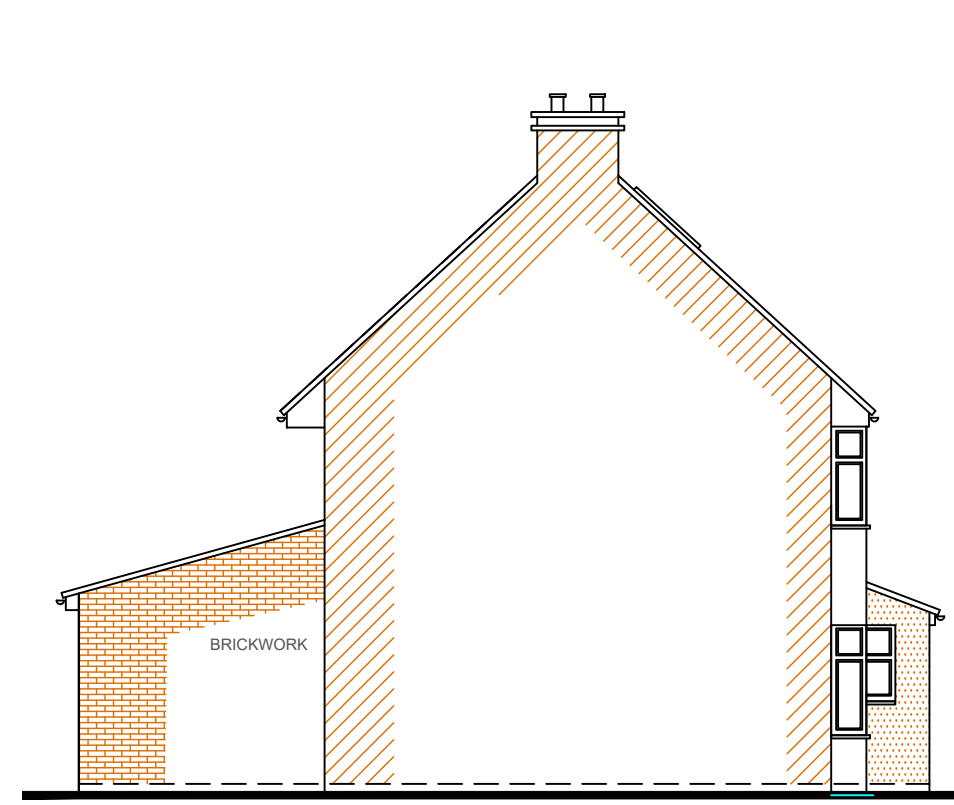


PROPOSED SIDE ELEVATION
SCALE: 1:100 IN DIRECTION 'D'

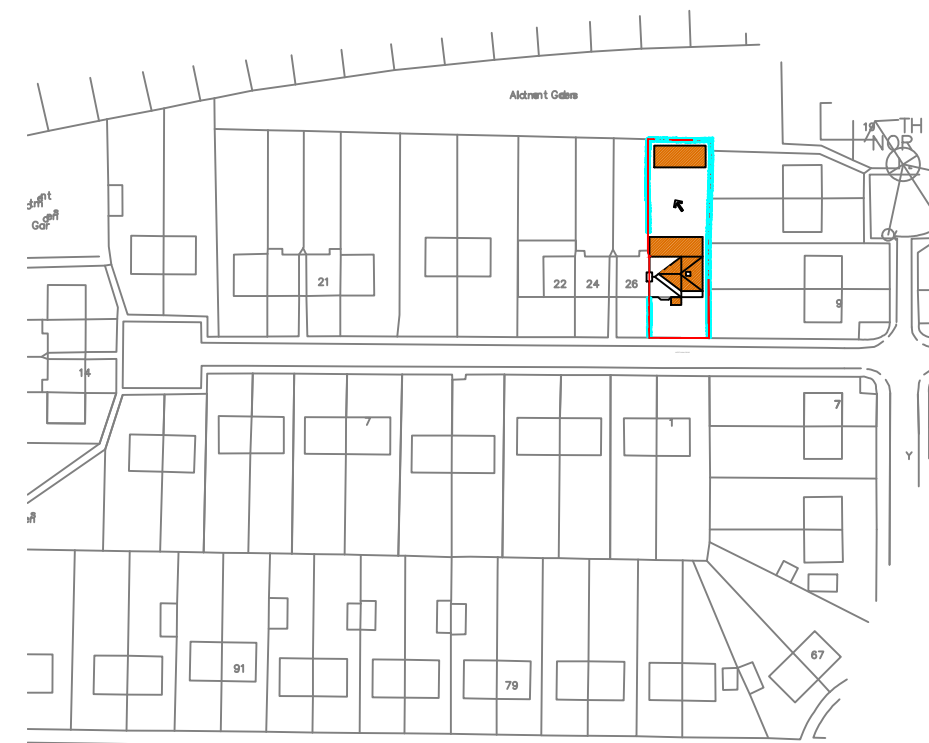


LOCATION PLAN
SCALE: 1:1250

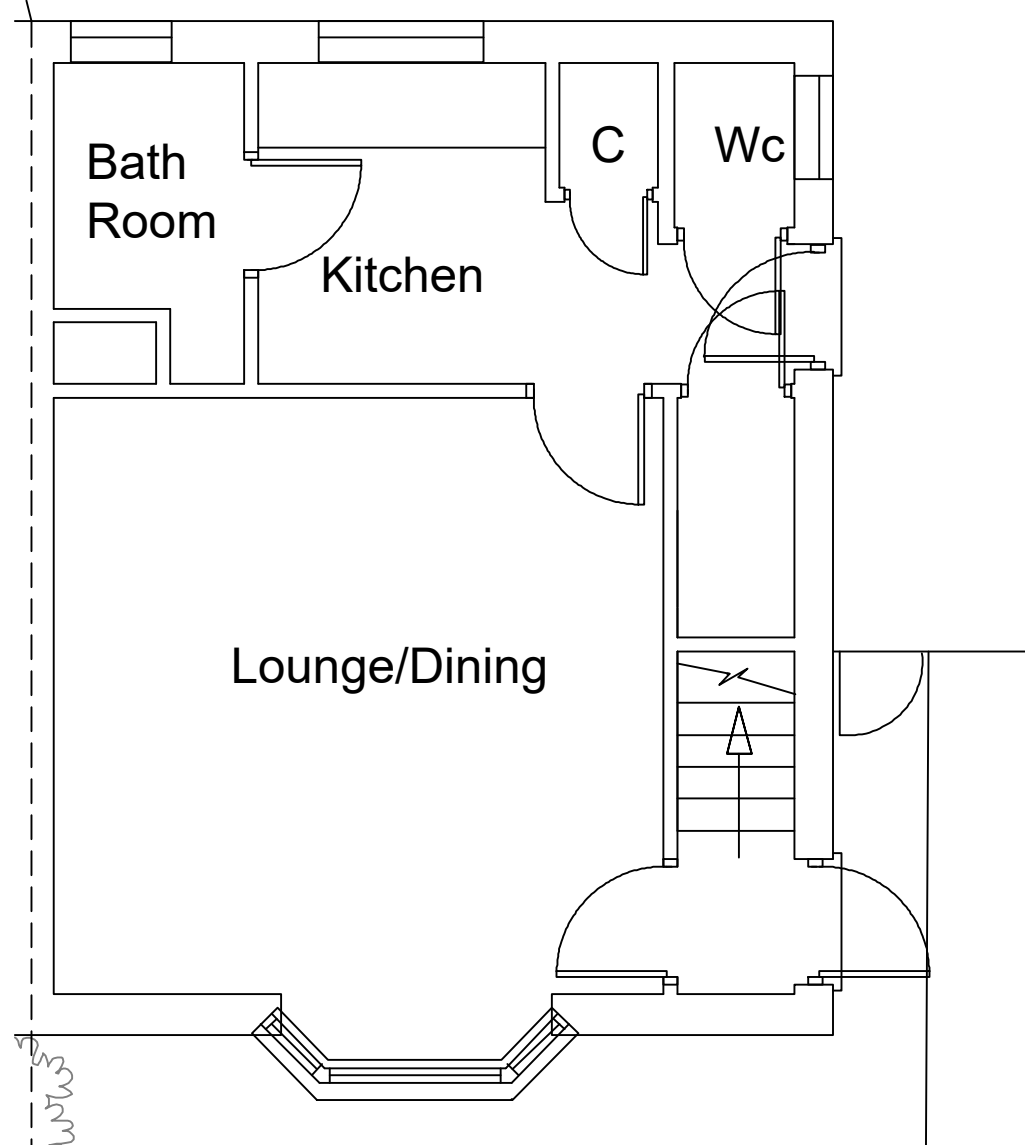

EXISTING GROUND FLOOR PLAN
SCALE: 1:50

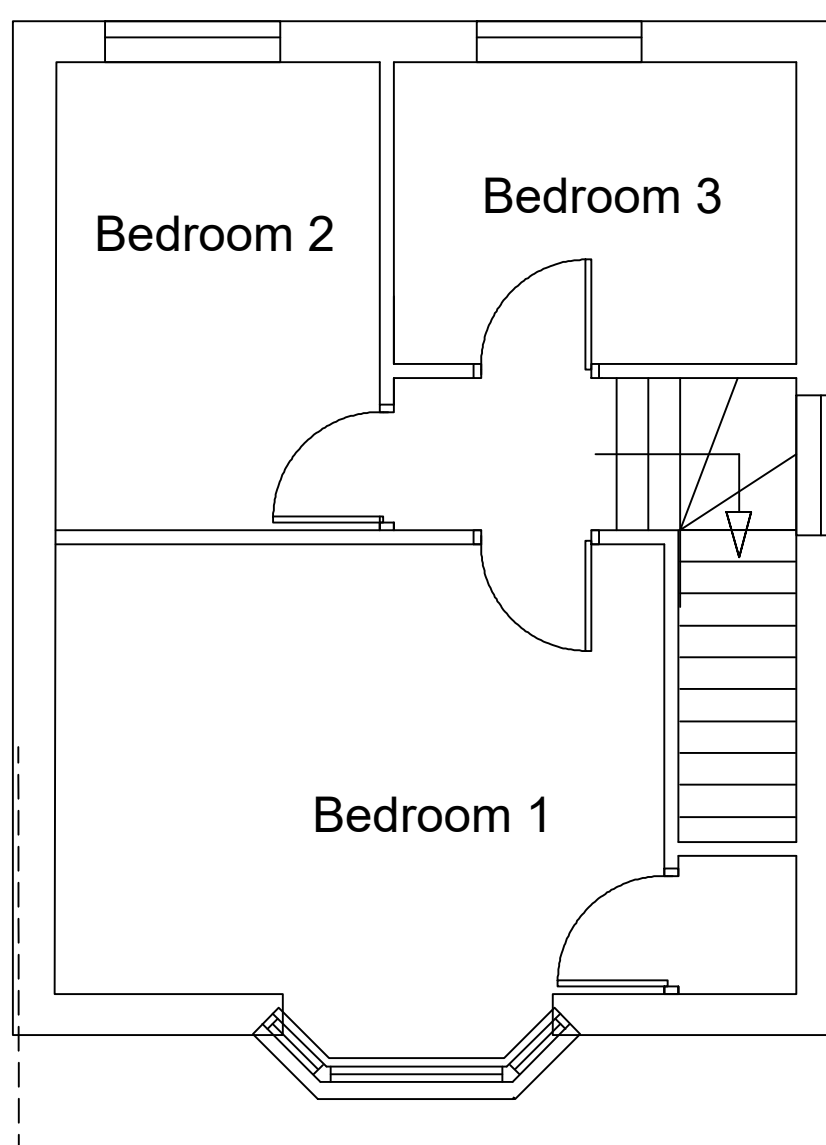

EXISTING FIRST FLOOR PLAN
SCALE: 1:50

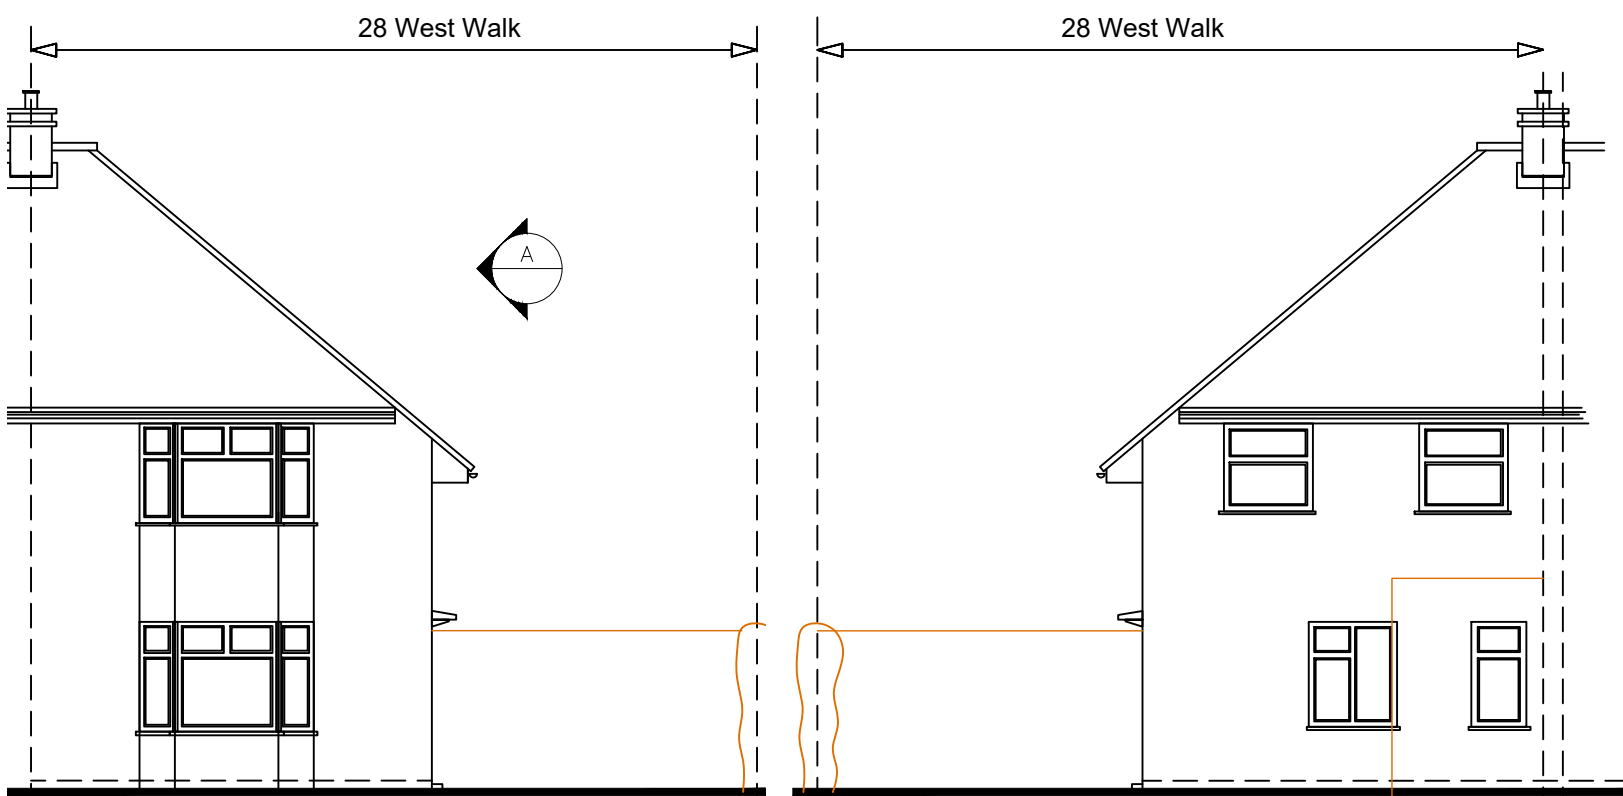


EXISTING FRONT ELEVATION
SCALE: 1:100


EXISTING REAR ELEVATION
SCALE: 1:100



EXISTING SIDE ELEVATION
SCALE: 1:100 IN DIRECTION 'A'

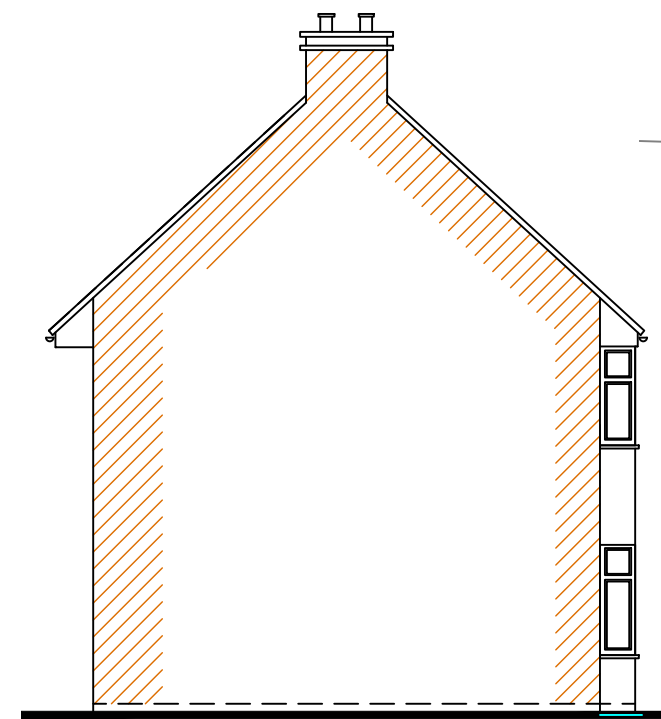


EXISTING SIDE ELEVATION
SCALE: 1:100 IN DIRECTION 'B'

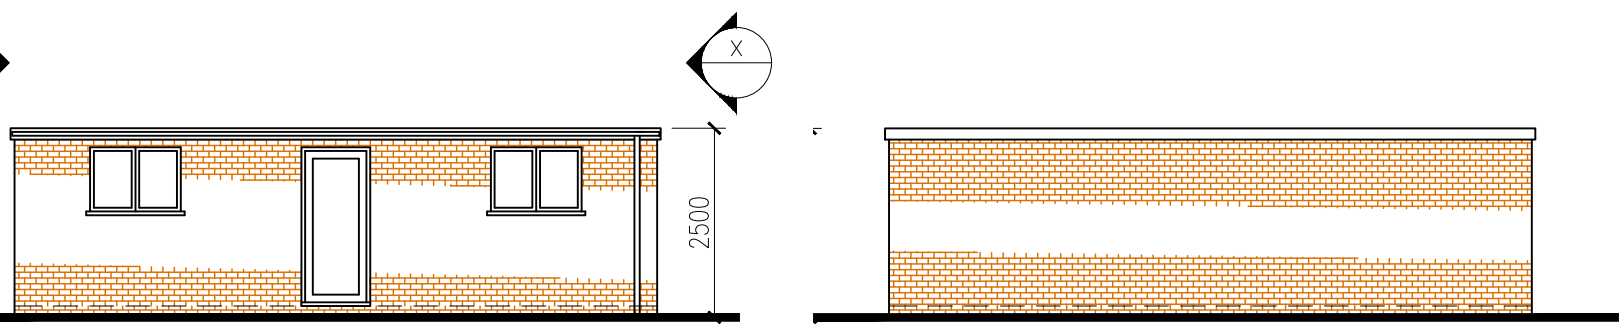


PROPOSED FRONT ELEVATION
SCALE: 1:100


PROPOSED REAR ELEVATION
SCALE: 1:100

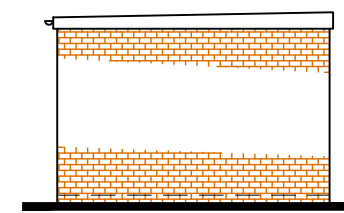


PROPOSED SIDE ELEVATION
SCALE: 1:100 IN DIRECTION 'X'

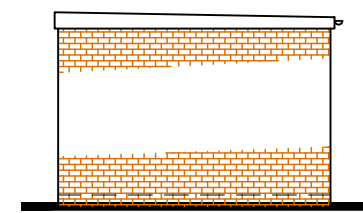


PROPOSED SIDE ELEVATION
SCALE: 1:100 IN DIRECTION 'Y'

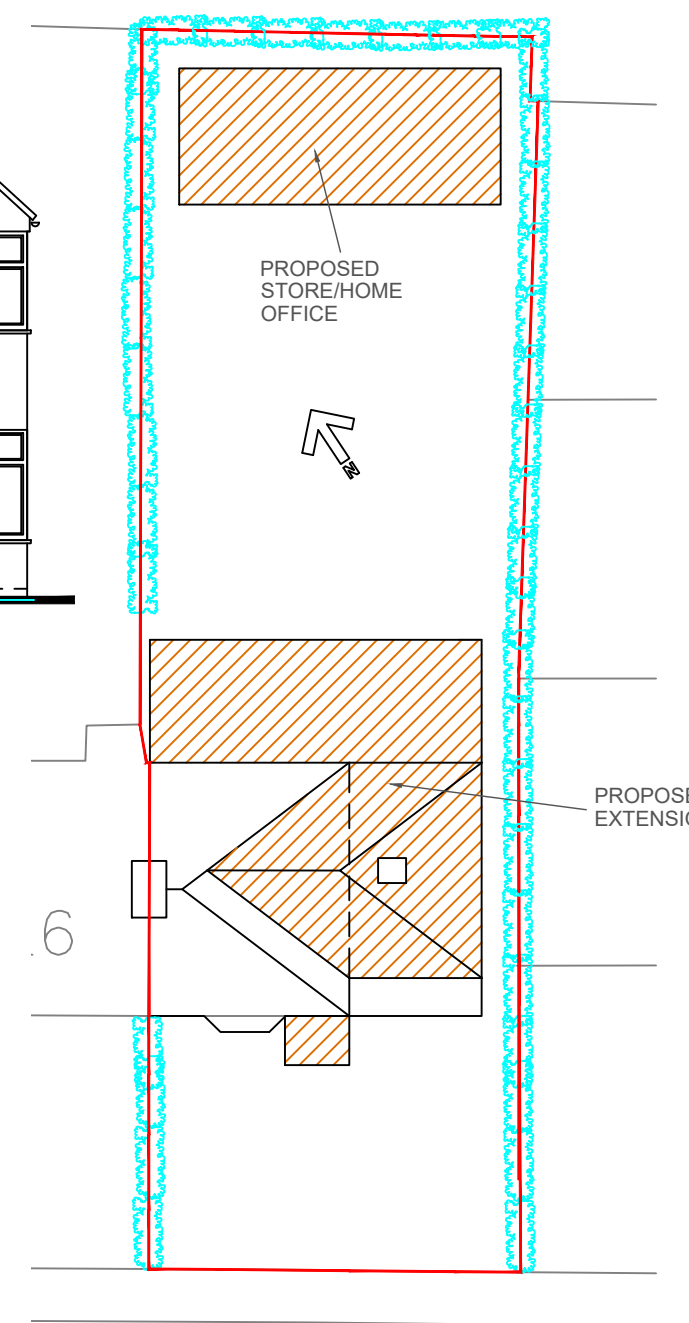


BLOCK PLAN
SCALE: 1:200

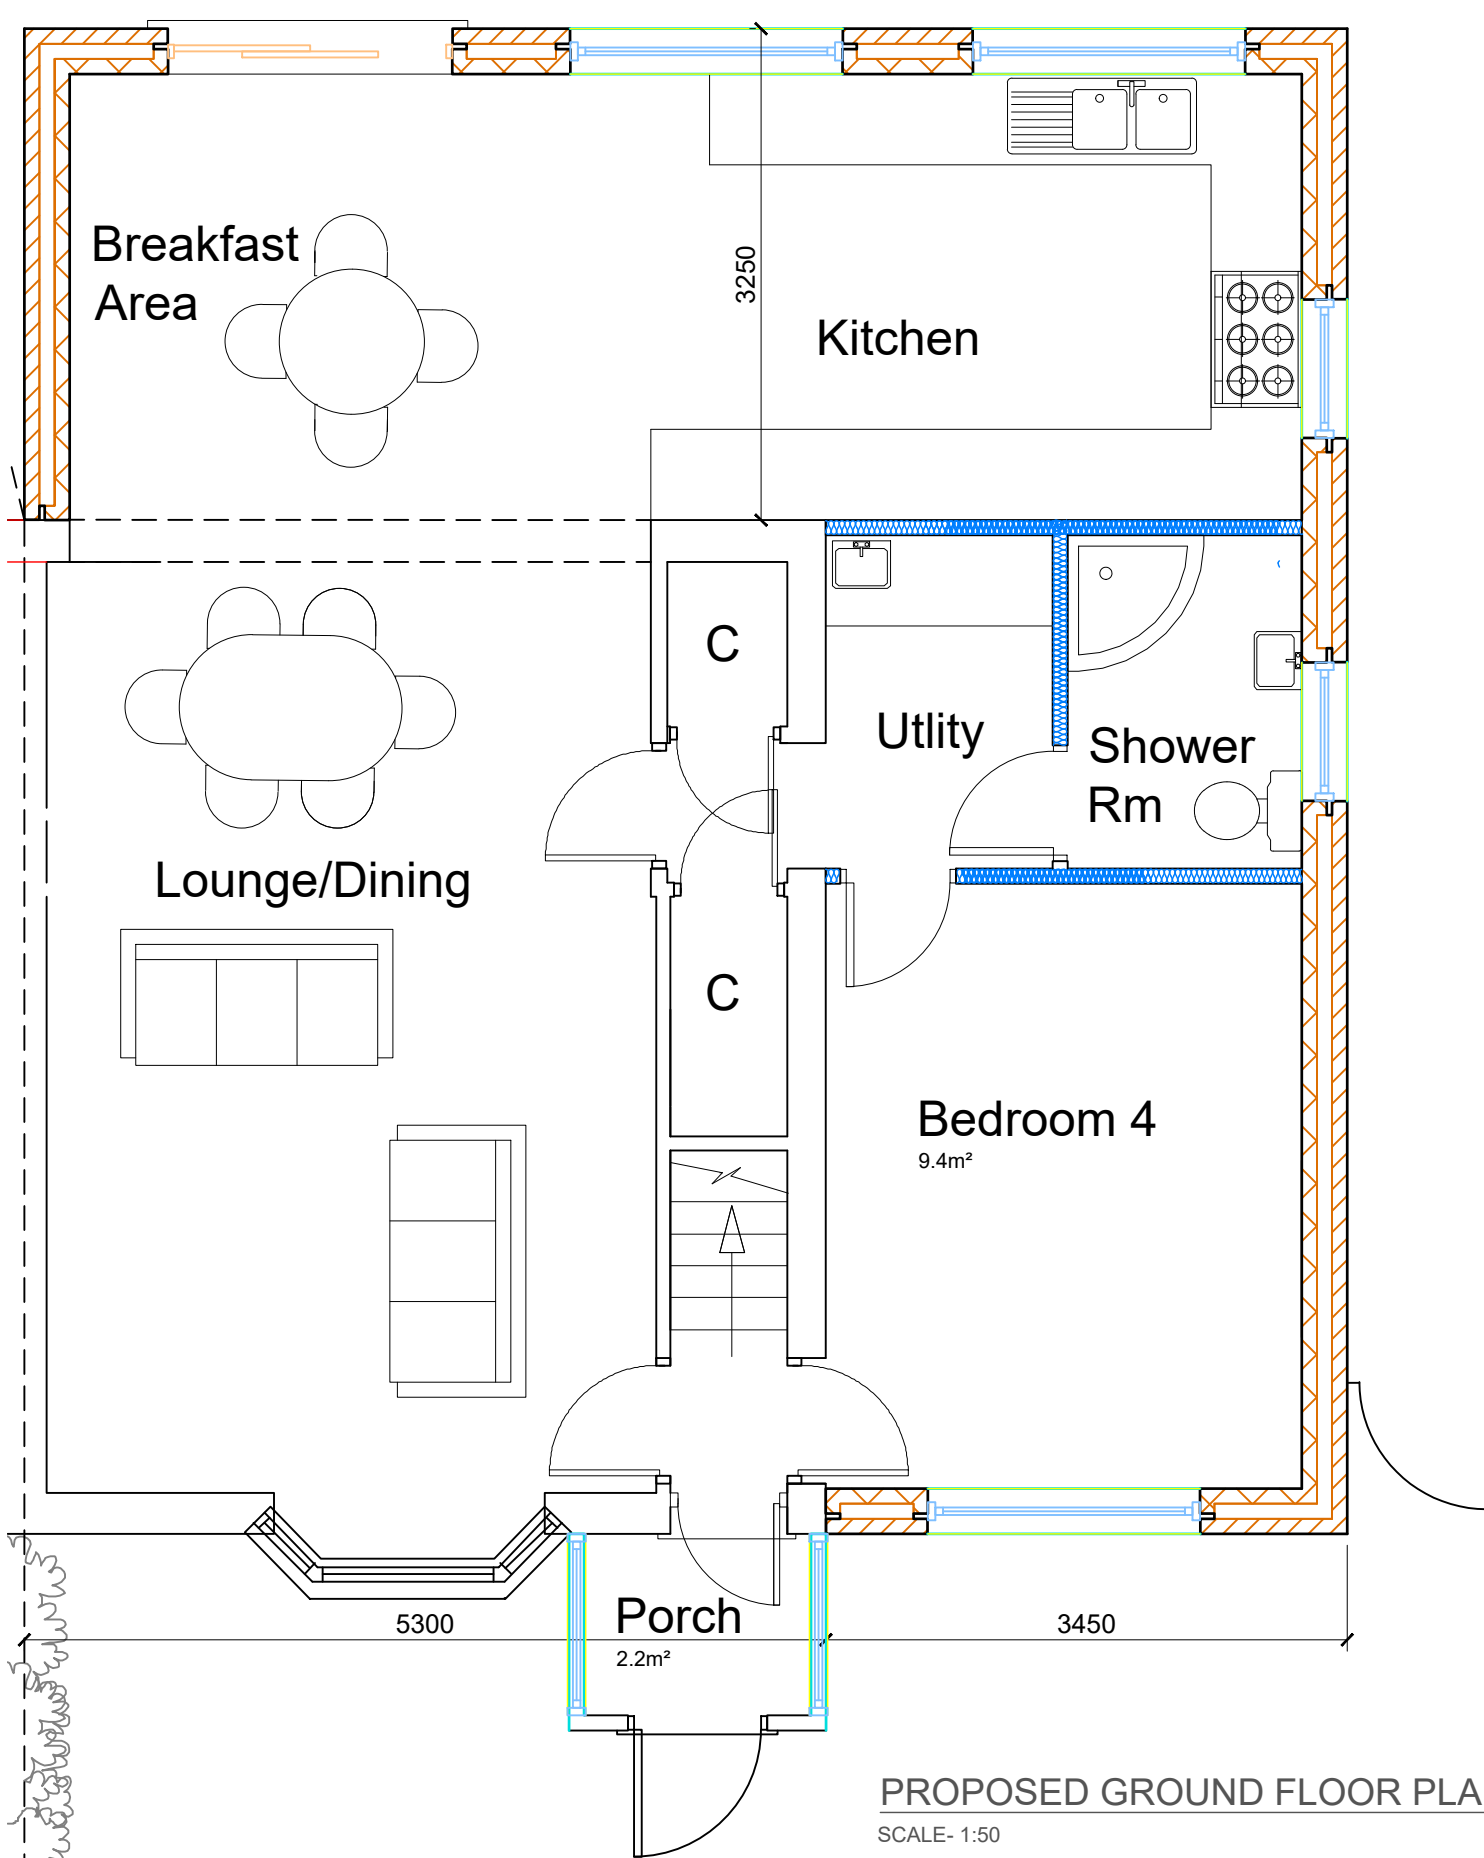


PROPOSED GROUND FLOOR PLAN
SCALE: 1:50

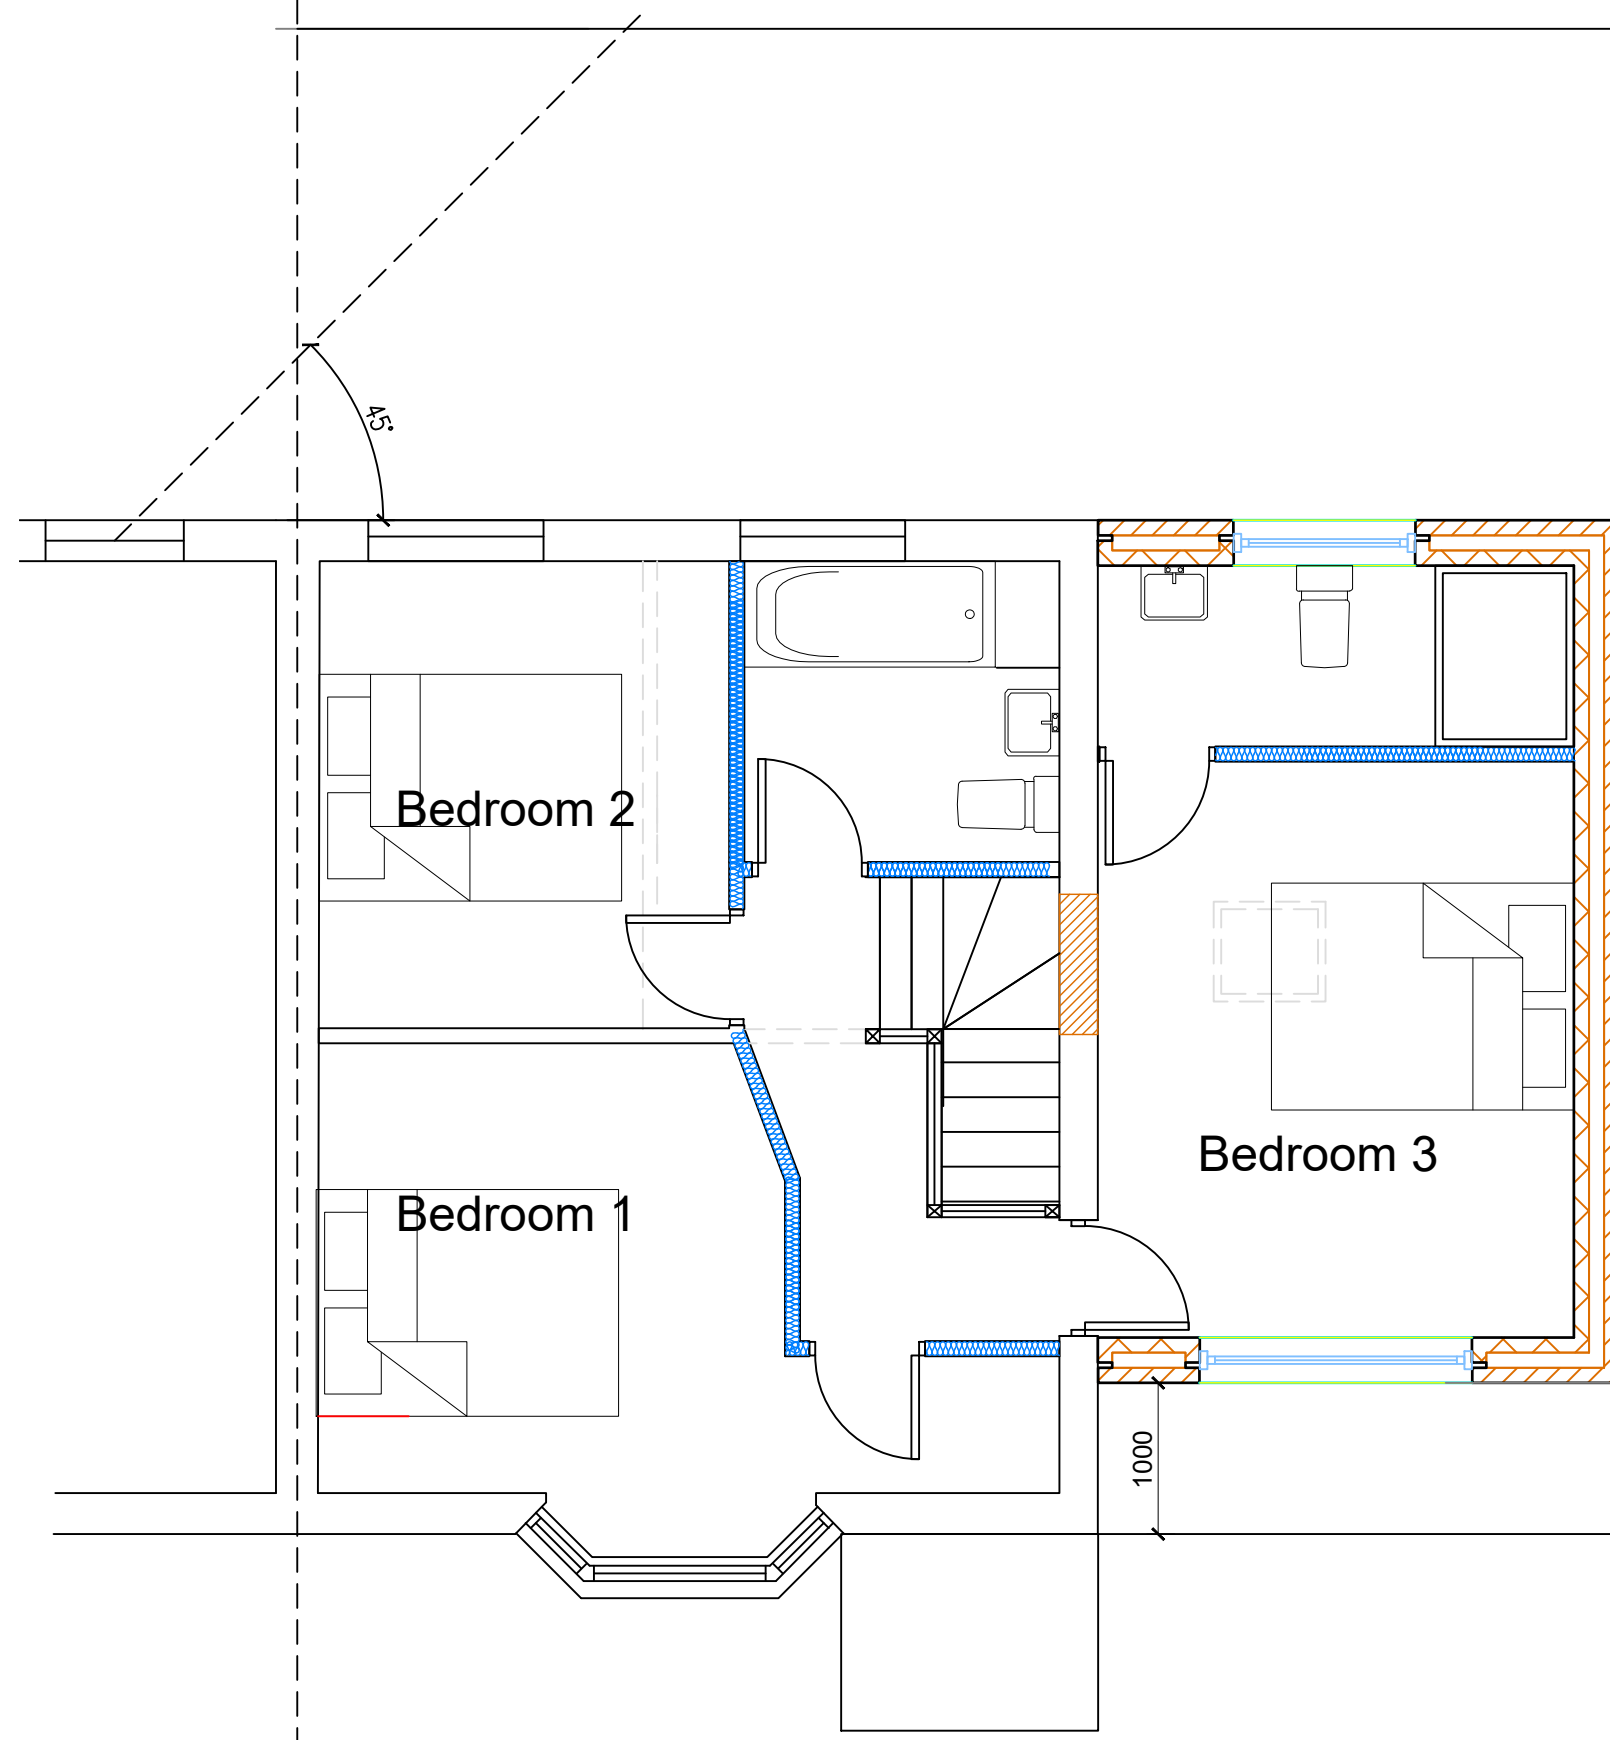

PROPOSED FIRST FLOOR PLAN
SCALE: 1:50

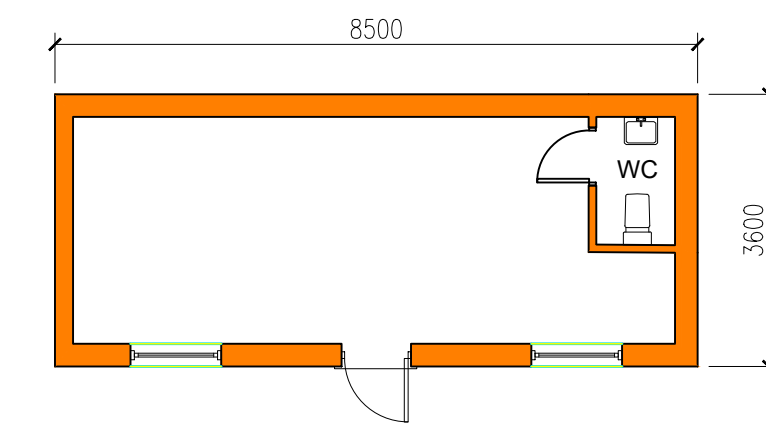

STORAGE/HOME OFFICE FLOOR PLAN
SCALE: 1:100

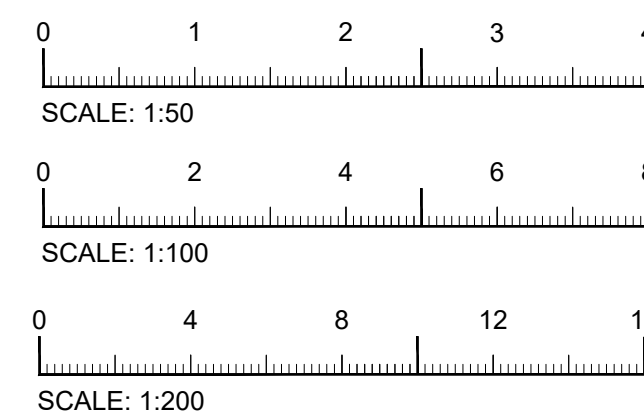

E	MAR 23	D.A.N.	ADD PORCH
D	JAN 23	D.A.N.	REVISE EXTENSION
C1	NOV 22	D.A.N.	REVISE ROOF PROFILE
B	OCT 22	D.A.N.	REVISE ROOF PROFILE
A	NOV 20	D.A.N.	REVISE ROOF PROFILE
REV	DATE	DRAWN BY	DESCRIPTION

PLANNING

CLIENT:	MR & MRS R. SANSARPURI
PROJECT:	28 WEST WALK, HAYES MIDDX UB3 3JH
TITLE:	PROPOSED TWO STOREY/SINGLE STOREY SIDE & REAR EXTENSION, PORCH & STORAGE/HOME OFFICE PLANS & ELEVATIONS

SCALE:	DATE:	DRG NO:	REV:	A1
1:50/1:100	NOV 20	20/14/1	E	



DAN ARCHITECTURAL SERVICES LTD
info@DANArchitecturalservices.co.uk