




© 2020
All Dimensions to be checked on site. Written dimensions to be followed in preference to scaled dimensions, any discrepancies must be reported to Dan Architectural Services Ltd prior to undertaking of any relevant works.

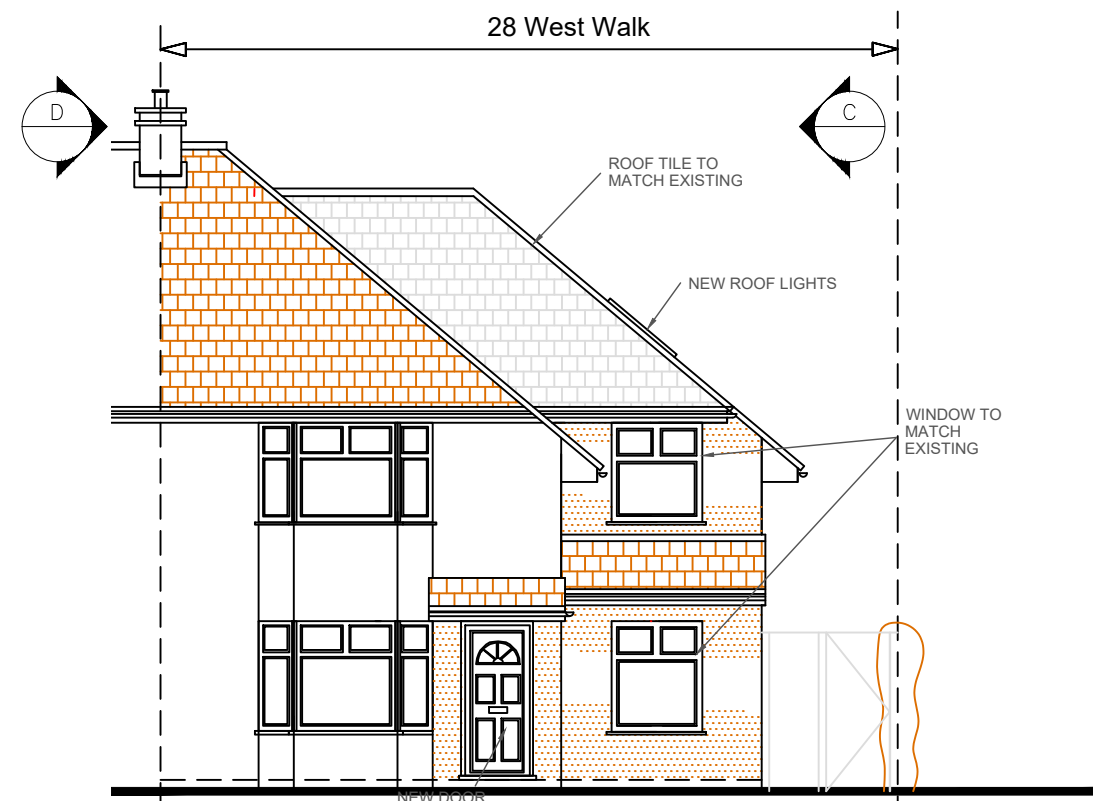


PROPOSED FRONT ELEVATION
SCALE- 1:100

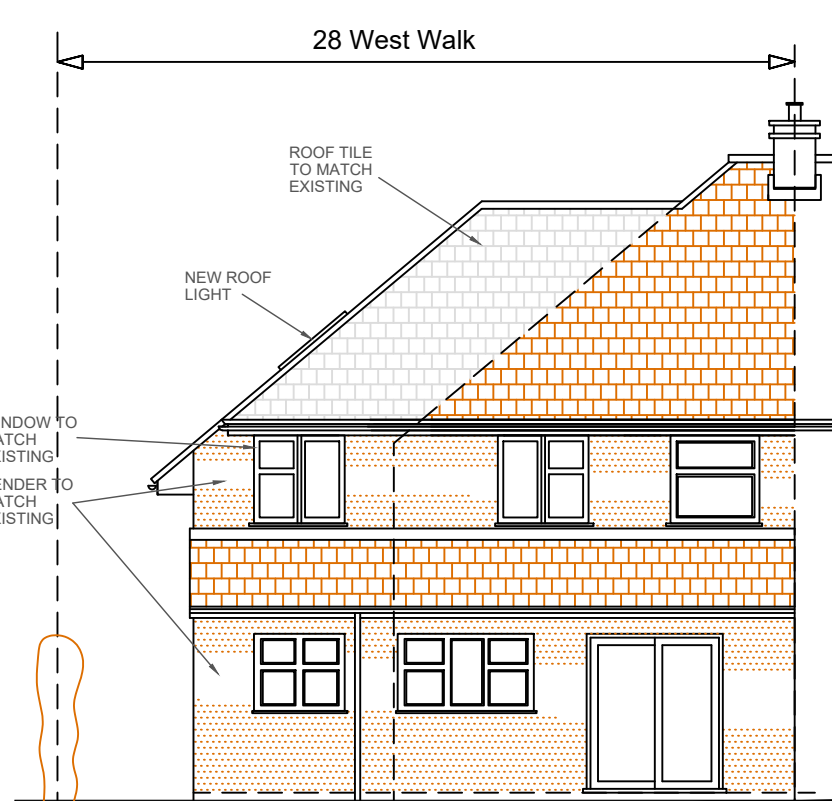


PROPOSED REAR ELEVATION
SCALE- 1:100

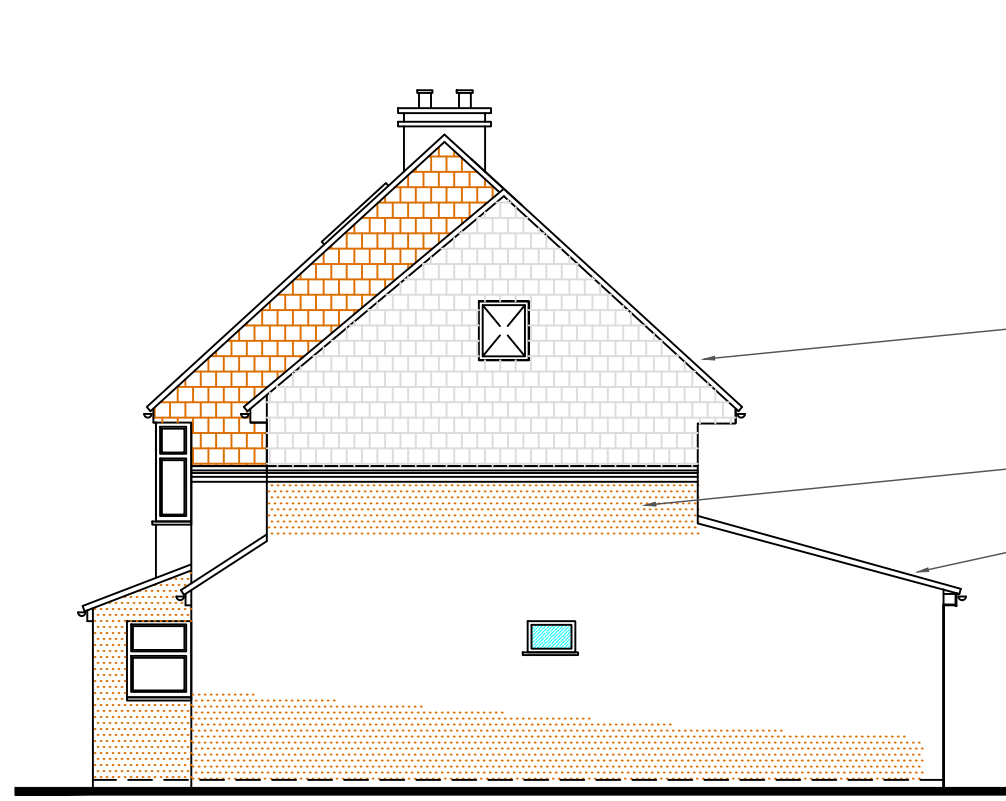


PROPOSED SIDE ELEVATION
SCALE- 1:100 IN DIRECTION 'C'

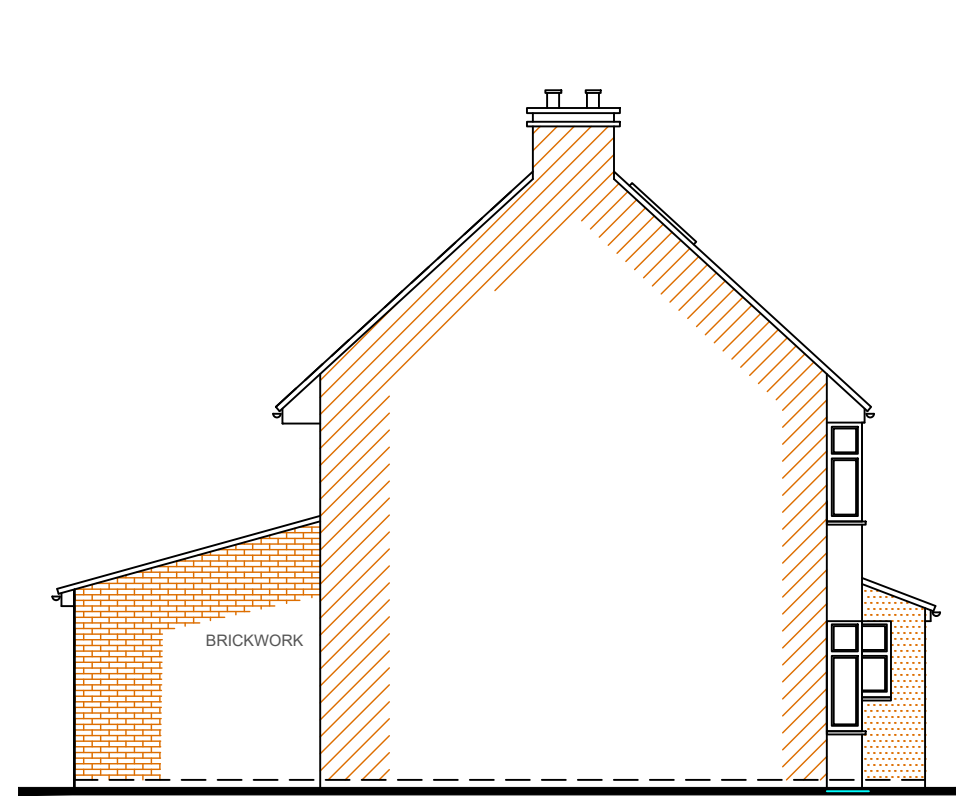


PROPOSED SIDE ELEVATION
SCALE- 1:100 IN DIRECTION 'D'

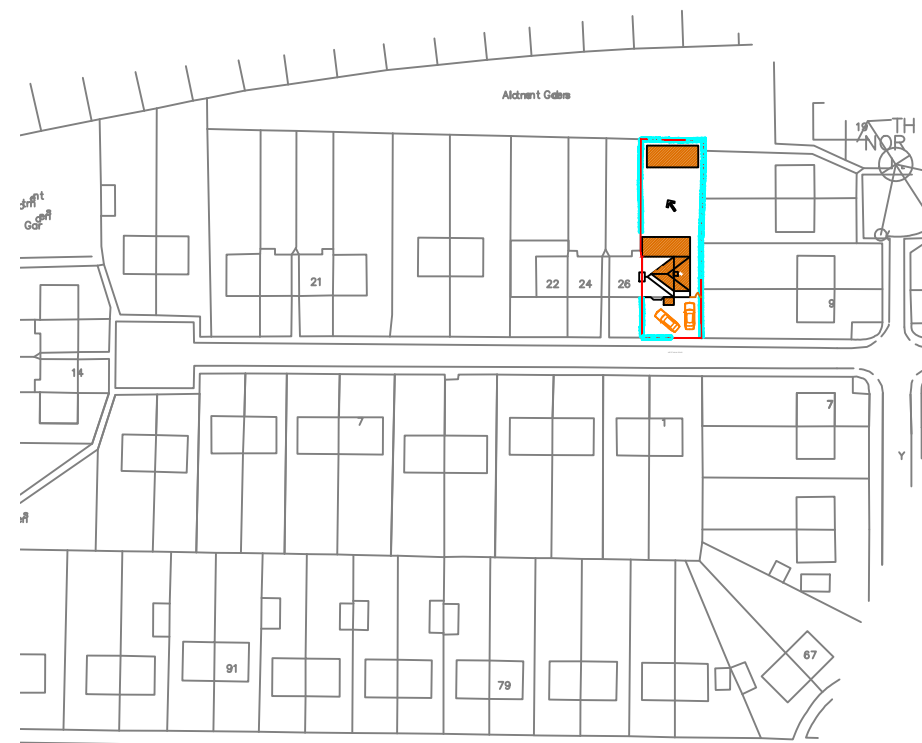


LOCATION PLAN
SCALE- 1:1250

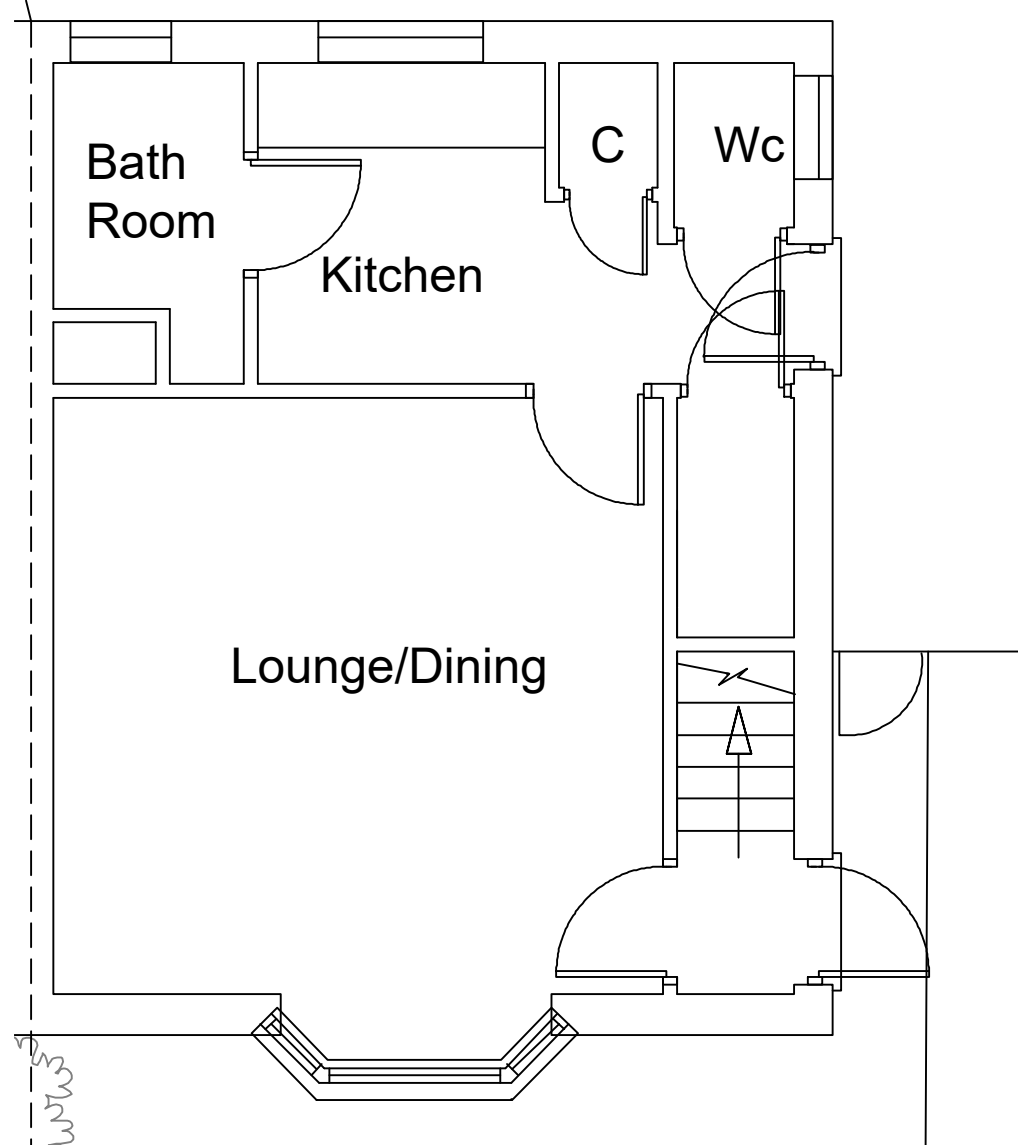


EXISTING GROUND FLOOR PLAN
SCALE- 1:50

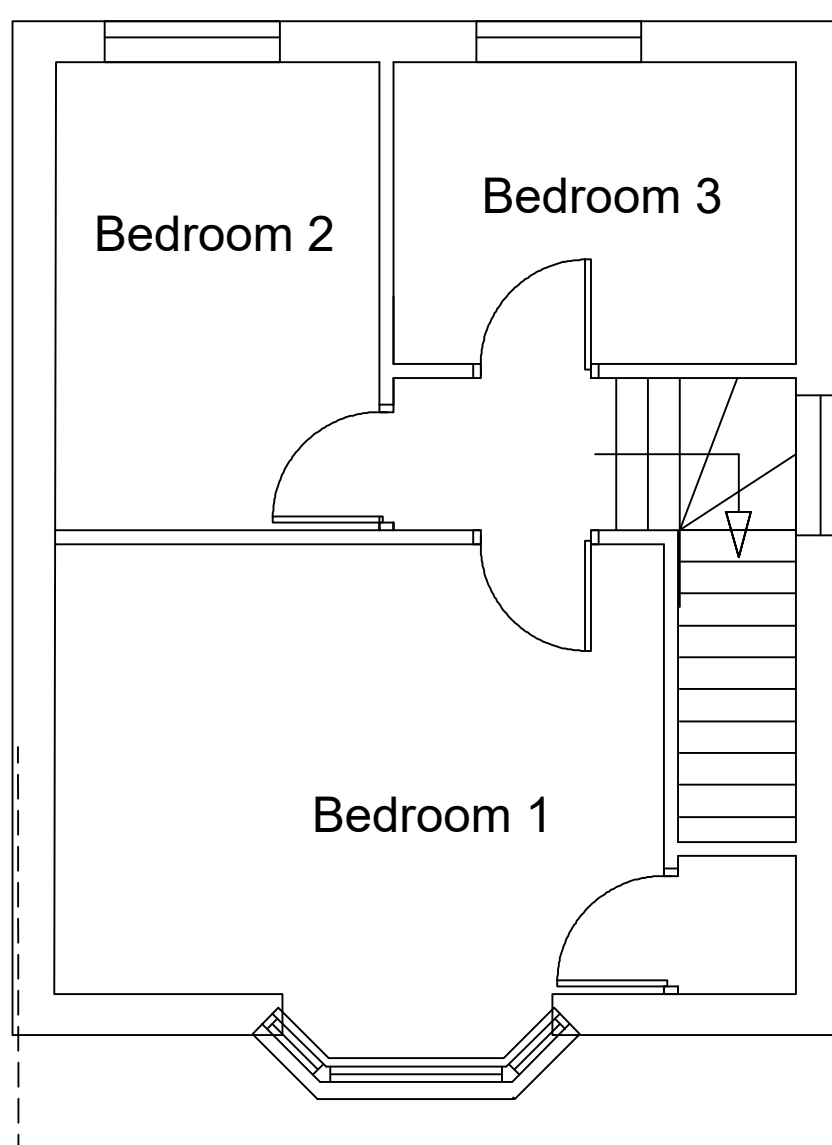


EXISTING FIRST FLOOR PLAN
SCALE- 1:50

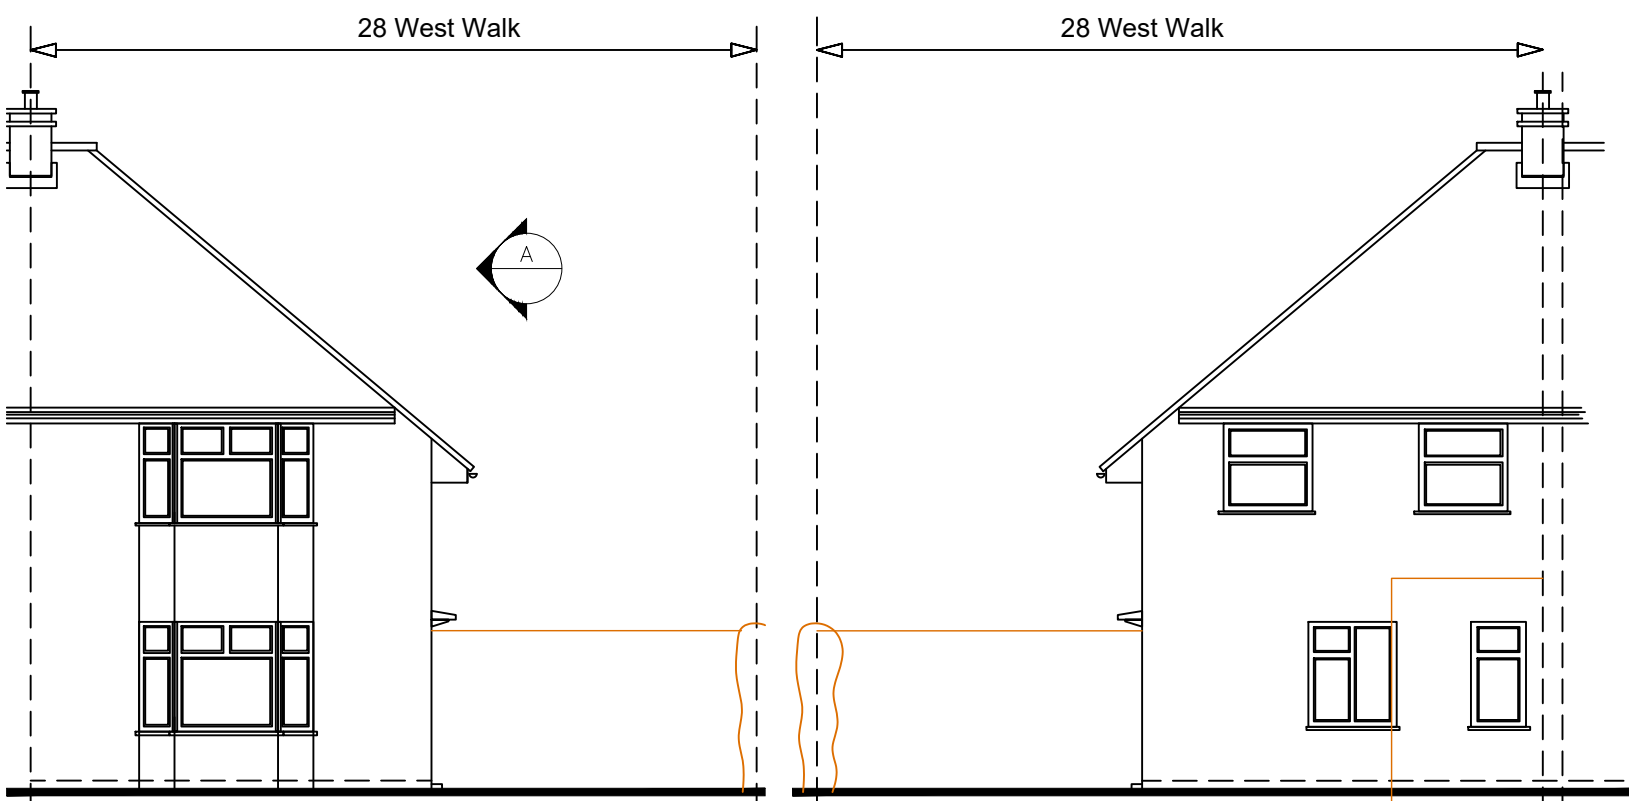


EXISTING FRONT ELEVATION
SCALE- 1:100

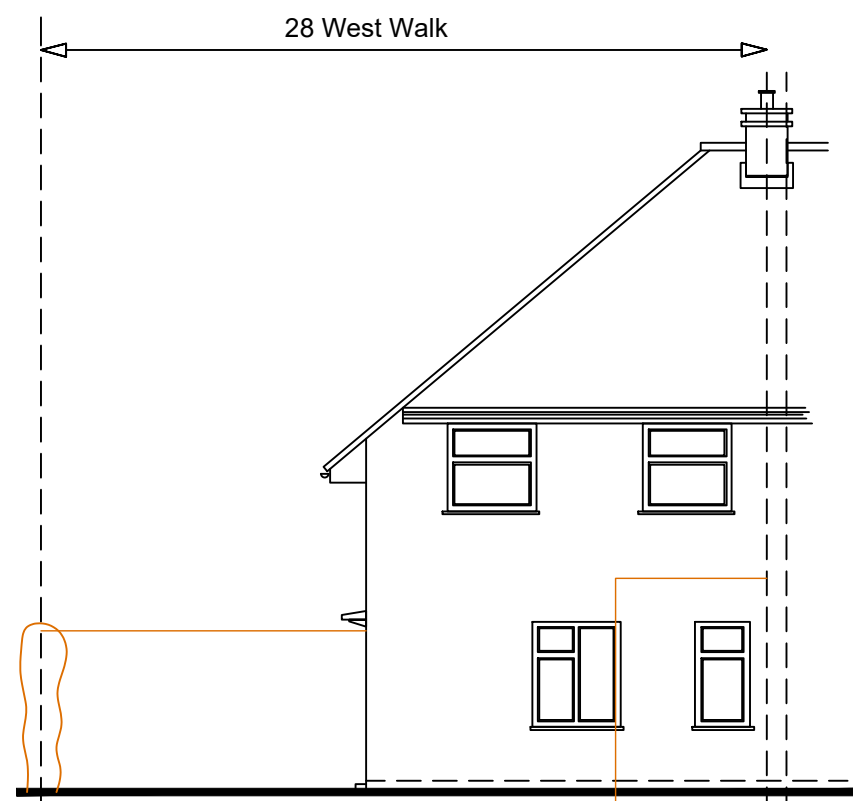


EXISTING REAR ELEVATION
SCALE- 1:100

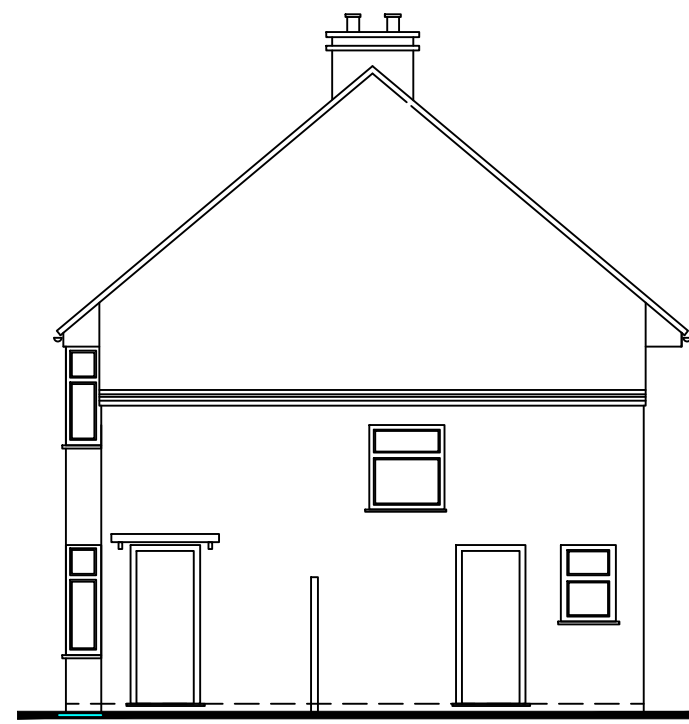


EXISTING SIDE ELEVATION
SCALE- 1:100 IN DIRECTION 'A'

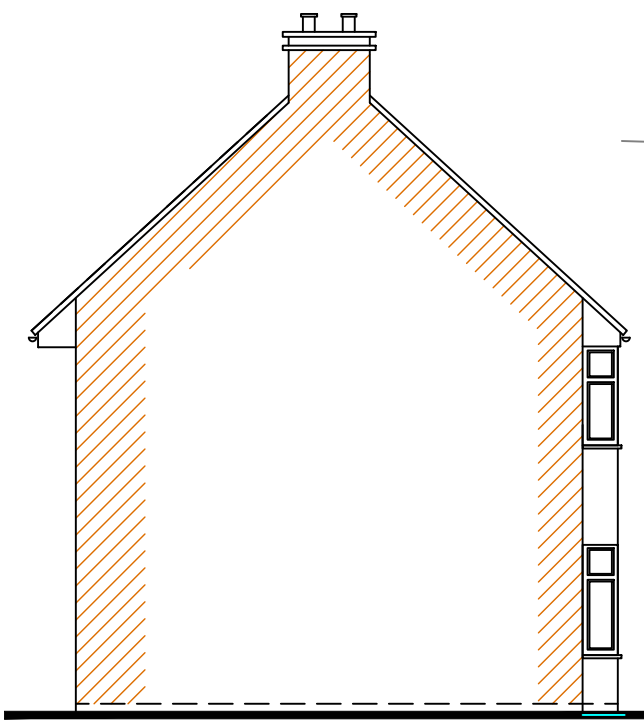


EXISTING SIDE ELEVATION
SCALE- 1:100 IN DIRECTION 'B'

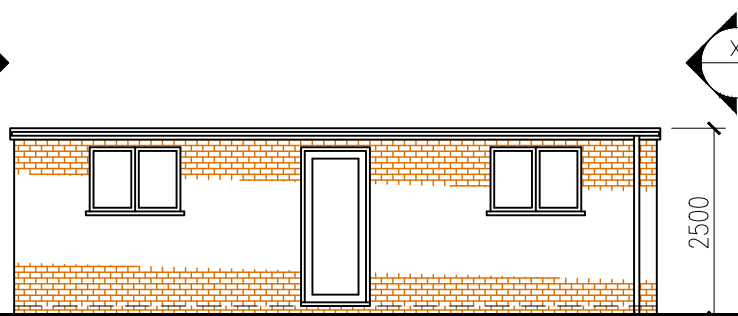


PROPOSED FRONT ELEVATION
SCALE- 1:100

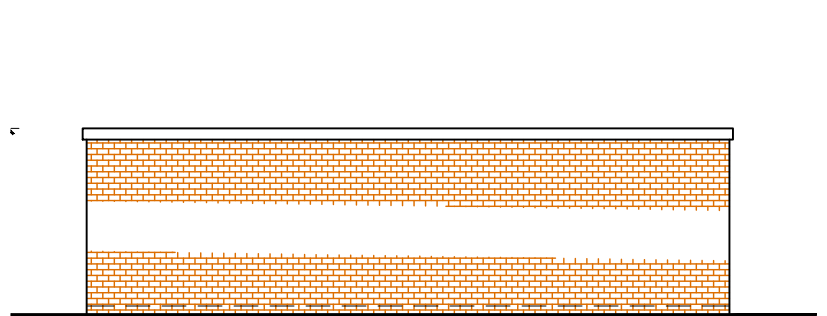


PROPOSED REAR ELEVATION
SCALE- 1:100

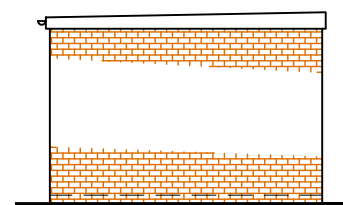


PROPOSED SIDE ELEVATION
SCALE- 1:100 IN DIRECTION 'X'

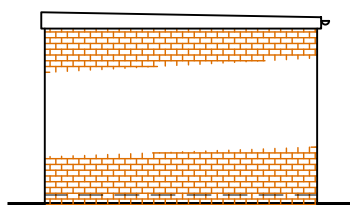


PROPOSED SIDE ELEVATION
SCALE- 1:100 IN DIRECTION 'Y'

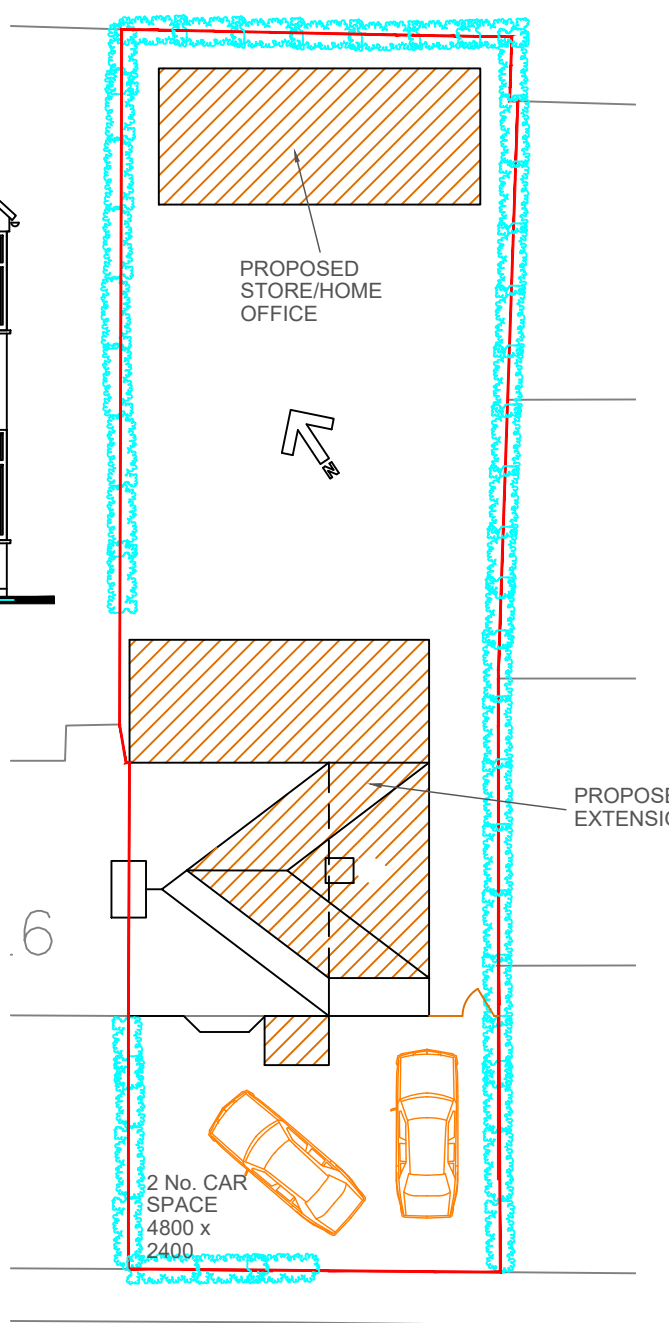


BLOCK PLAN
SCALE- 1:200

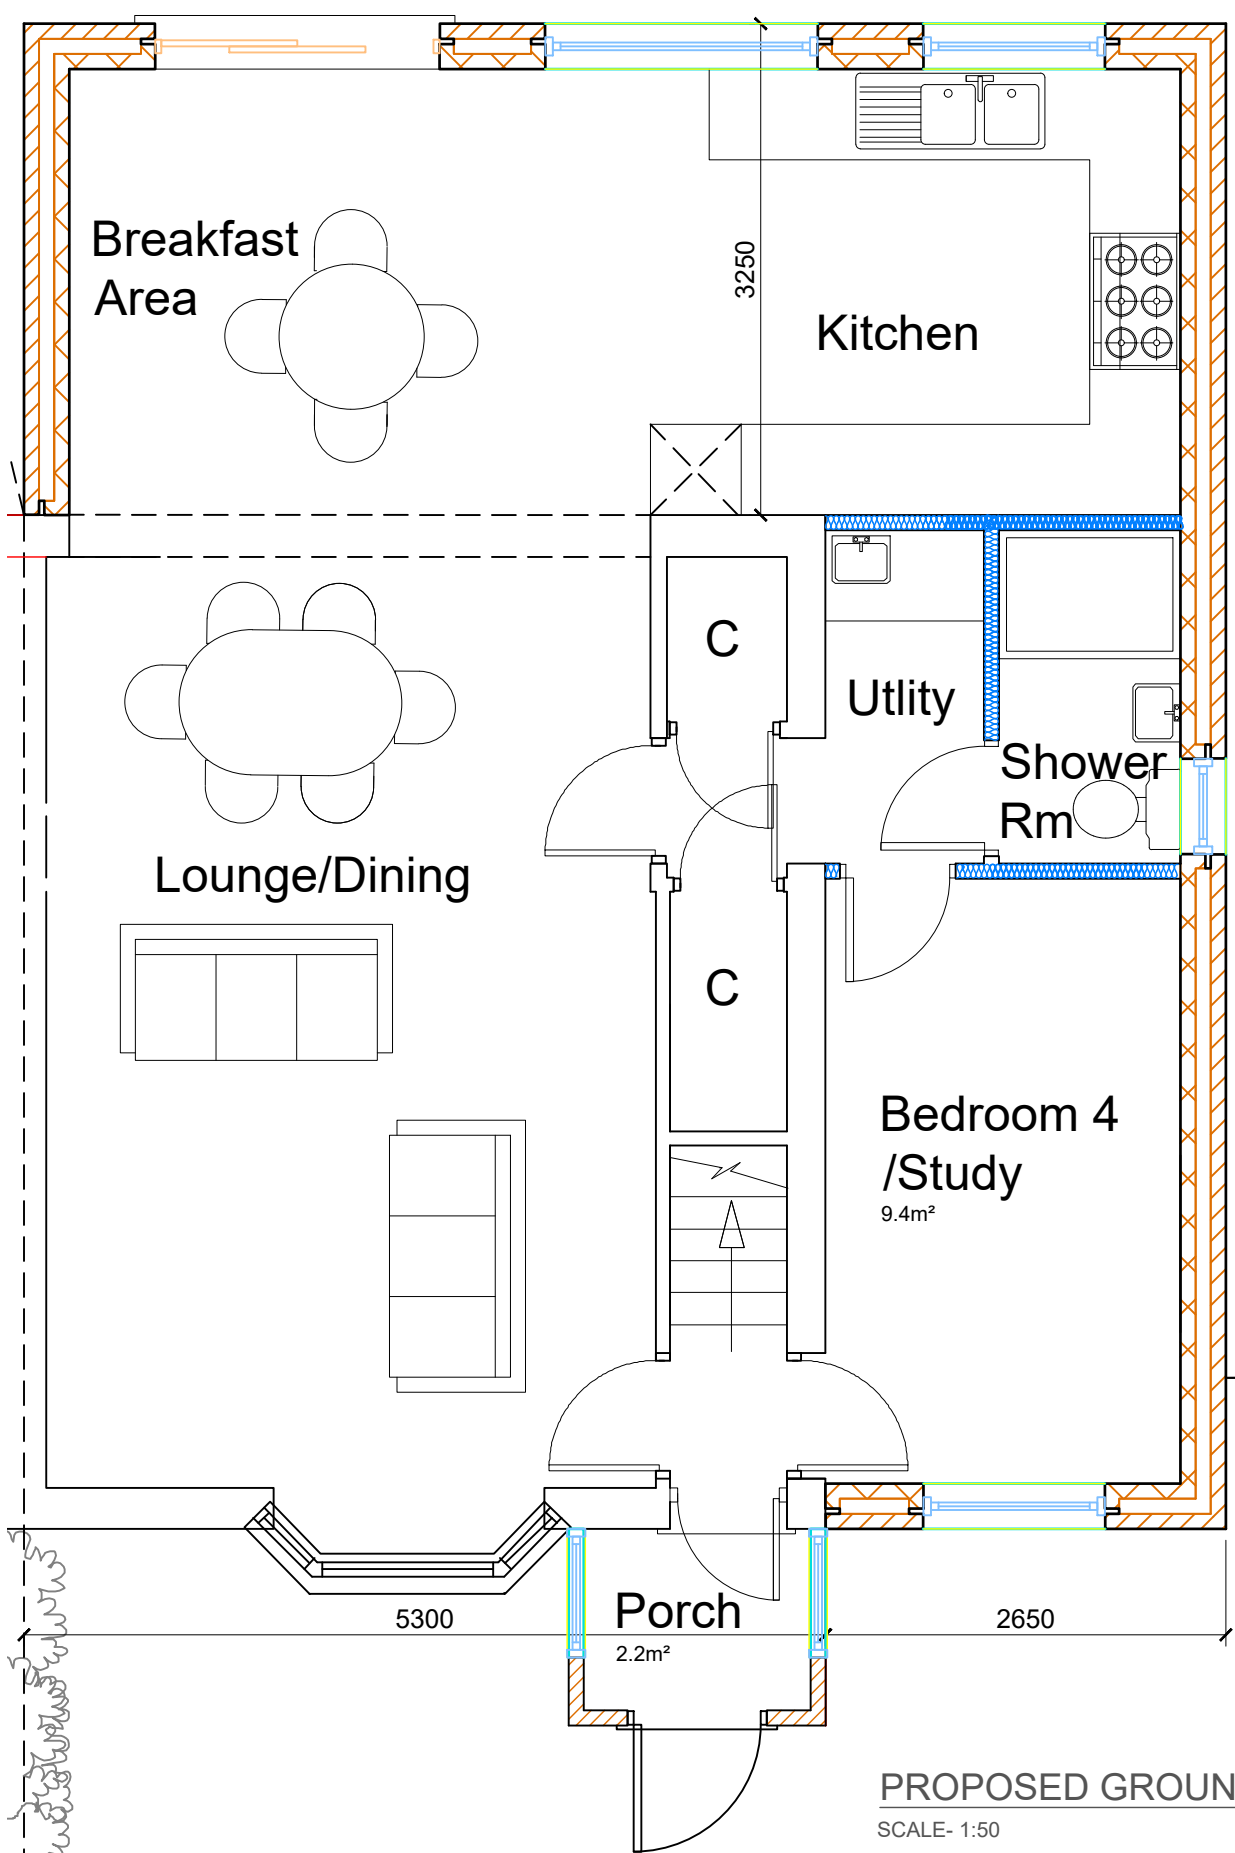


PROPOSED GROUND FLOOR PLAN
SCALE- 1:50

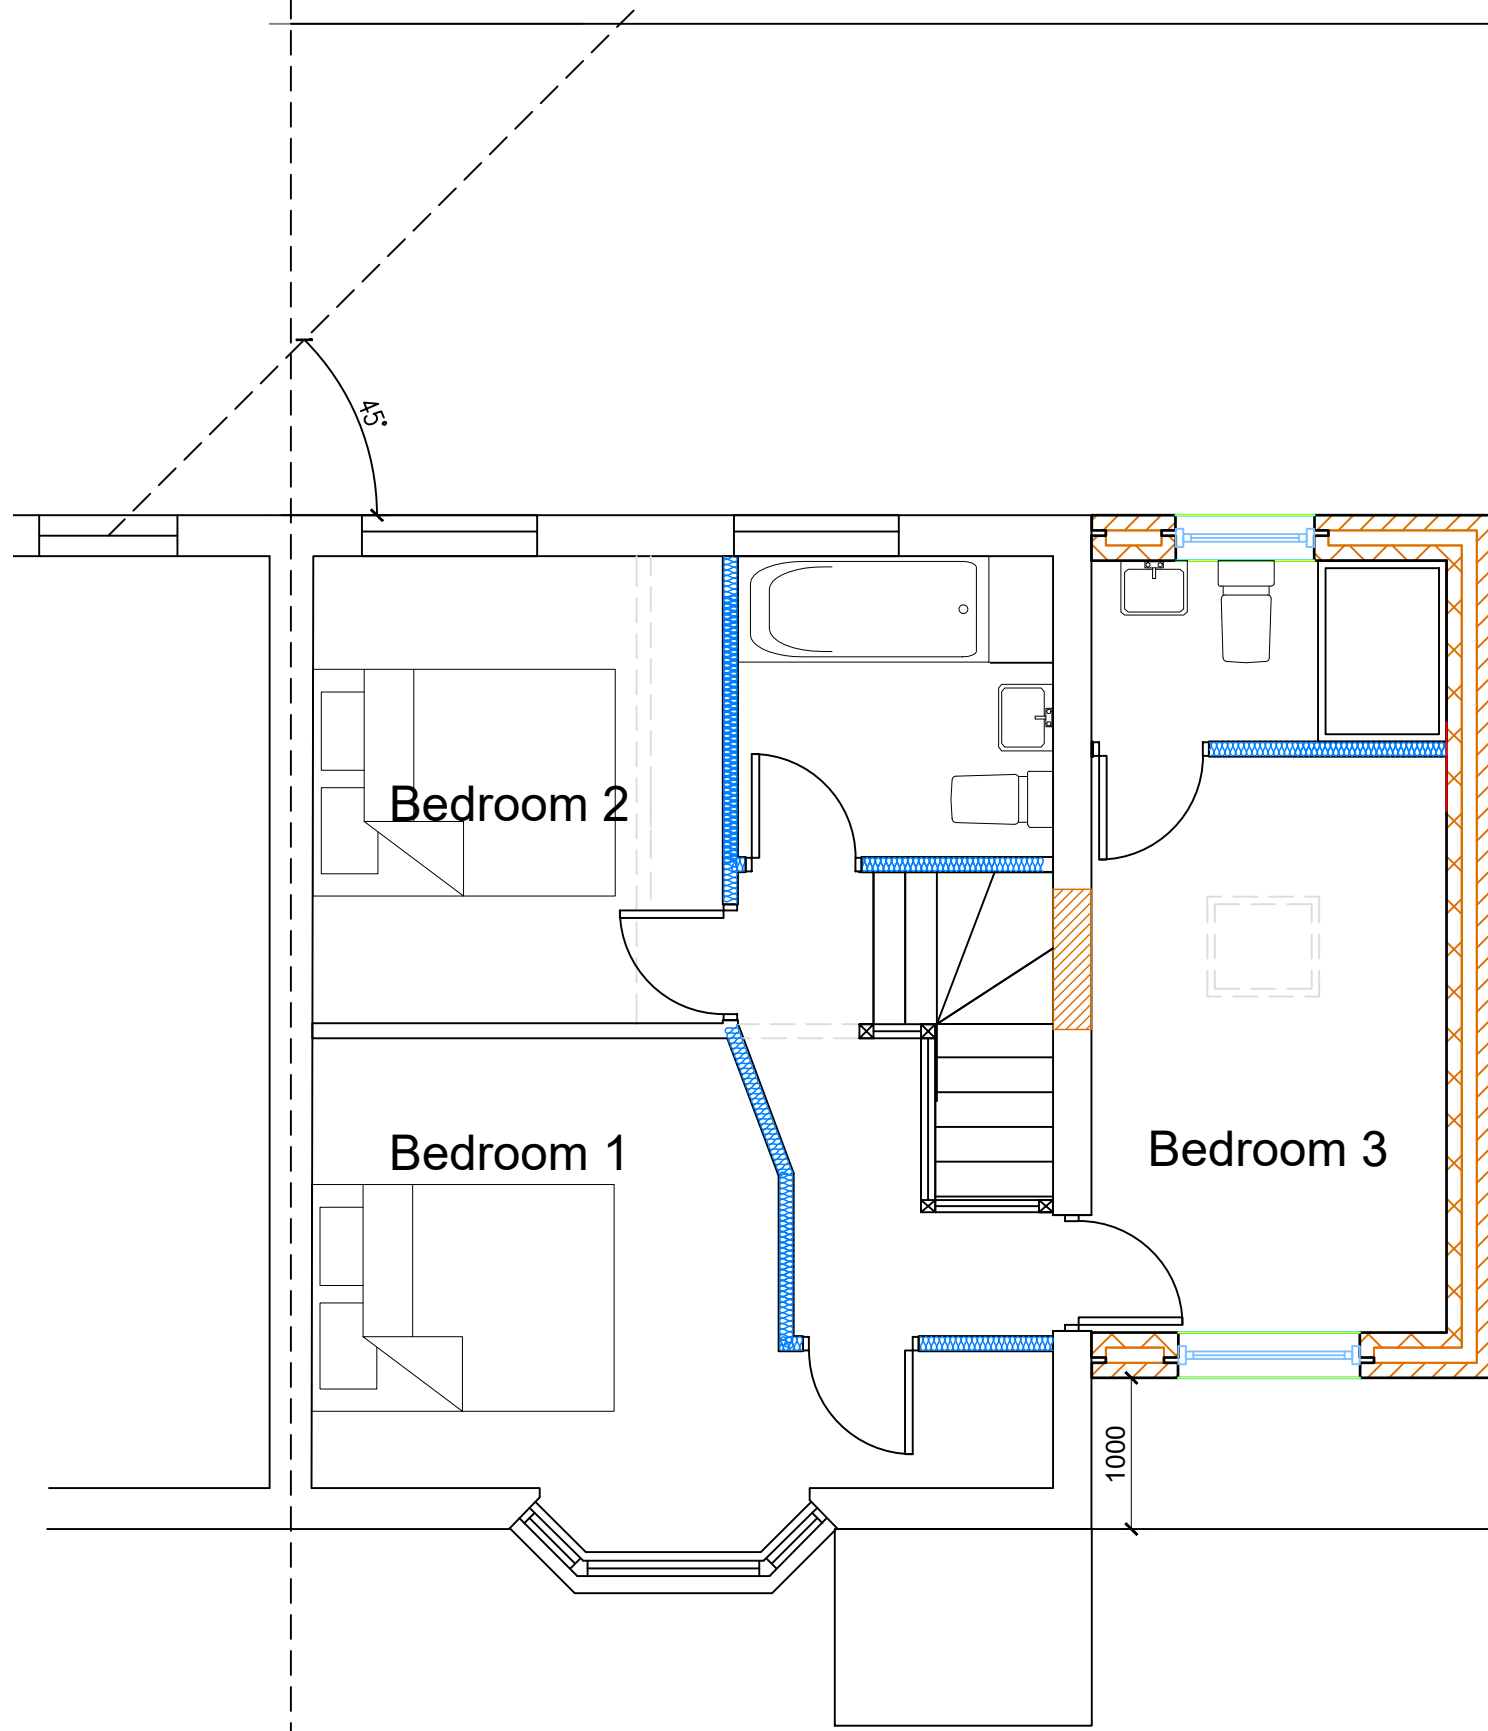

PROPOSED FIRST FLOOR PLAN
SCALE- 1:50

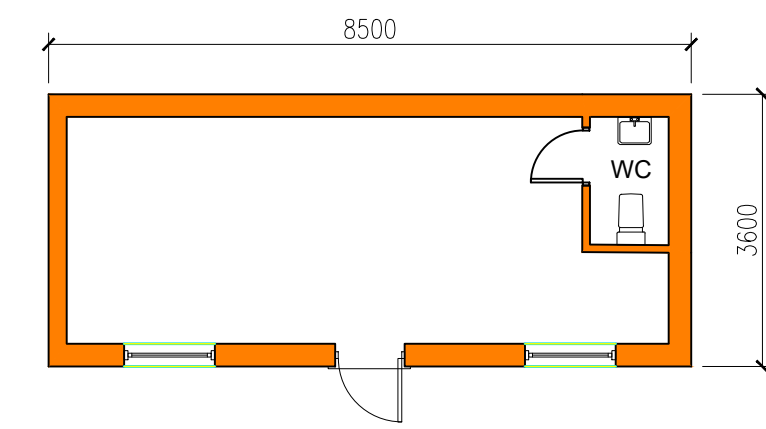

STORAGE/HOME OFFICE FLOOR PLAN
SCALE- 1:100

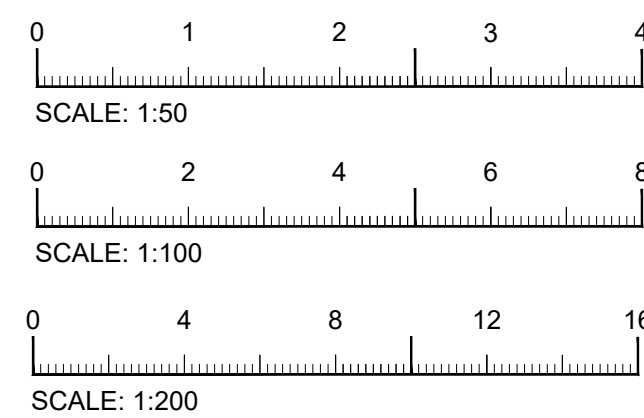

J	JUN 23	D.A.N.	SHOW EXISTING FRONT HEDGES
H	JUN 23	D.A.N.	REMOVE ABSTRACT ROOF HATCHING
G	JUN 23	D.A.N.	REDUCE BLOCK PLAN UPDATE PORCH & PARKING
F	MAY 23	D.A.N.	REDUCE SIDE EXTENSION
E	MAR 23	D.A.N.	ADD PORCH
D	JAN 23	D.A.N.	REVISE EXTENSION
C1	NOV 22	D.A.N.	REVISE ROOF PROFILE
B	OCT 22	D.A.N.	REVISE ROOF PROFILE
A	NOV 20	D.A.N.	REVISE ROOF PROFILE
REV	DATE	DRAWN BY	DESCRIPTION

PLANNING

CLIENT:	MR & MRS R. SANSARPURI
PROJECT:	28 WEST WALK, HAYES MIDDX UB3 3JH
TITLE	PROPOSED TWO STOREY/SINGLE STOREY SIDE & REAR EXTENSION, PORCH & STORAGE/HOME OFFICE PLANS & ELEVATIONS

SCALE: 1:50/1:100	DATE: NOV 20	DRG NO: 20/14/1	REV: J	A1
----------------------	-----------------	--------------------	-----------	----



DAN ARCHITECTURAL SERVICES LTD
info@DANArchitecturalservices.co.uk

© 2020