



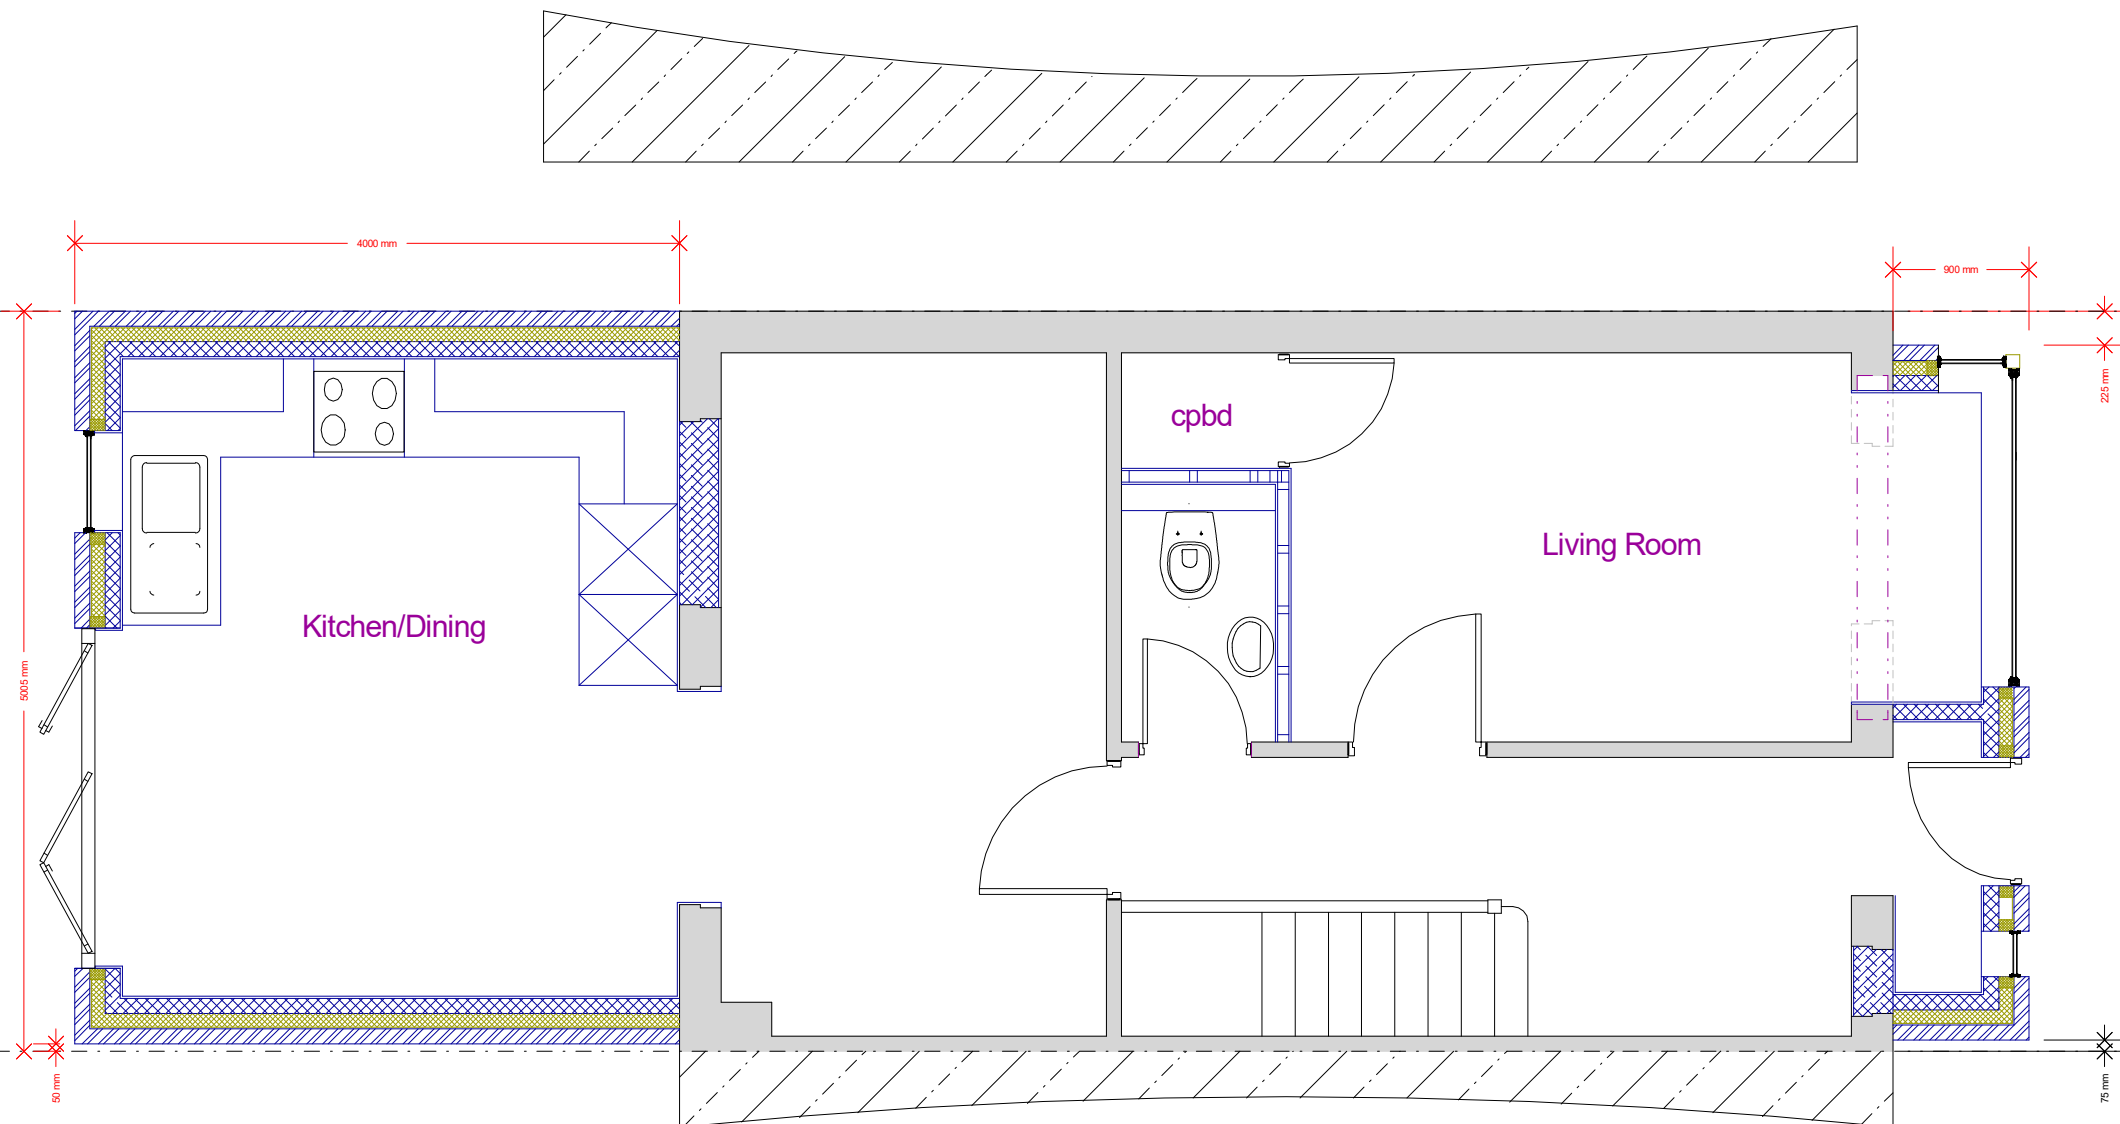

PROPOSED FLOOR PLAN

90 Tollgate Drive
Hayes

 

PLAN	Proposed Plans
PROJECT	Front and Rear Single Storey Extensions
General Notes: 1. All dimensions to be checked on site prior to construction any discrepancies should be reported to the Highford design. 2. All drawings are indicative of construction and are not to be used for construction without the approval of the Highford design. 3. All dimensions are in millimeters unless otherwise stated. 4. All dimensions are to the center line of the wall or window unless otherwise stated. 5. All dimensions are to the center line of the door unless otherwise stated. 6. All dimensions are to the center line of the staircase unless otherwise stated. 7. All dimensions are to the center line of the chimney unless otherwise stated. 8. All dimensions are to the center line of the roof unless otherwise stated. 9. All dimensions are to the center line of the foundation unless otherwise stated. 10. All dimensions are to the center line of the ground level unless otherwise stated. Copyright Highford Design 2025 This drawing should not be used to calculate areas for the purpose of valuations. All dimensions to be checked on site by contractor and such dimensions to be their responsibility.	

DWG No
2
Rev: -

Date: August 2025
Project: 90 Tollgate Drive, Hayes
Scale: 1:50 @ A3
Checked: AW
Drawing Title: Plans
Status: Planning
Job No: S21

Highford
Design and Build Limited
53a Globe Road, Chalfont St Peter, SL9 9NL
email: info@highforddesign.co.uk • web: www.highforddesign.co.uk
mobile: 07551 340235