


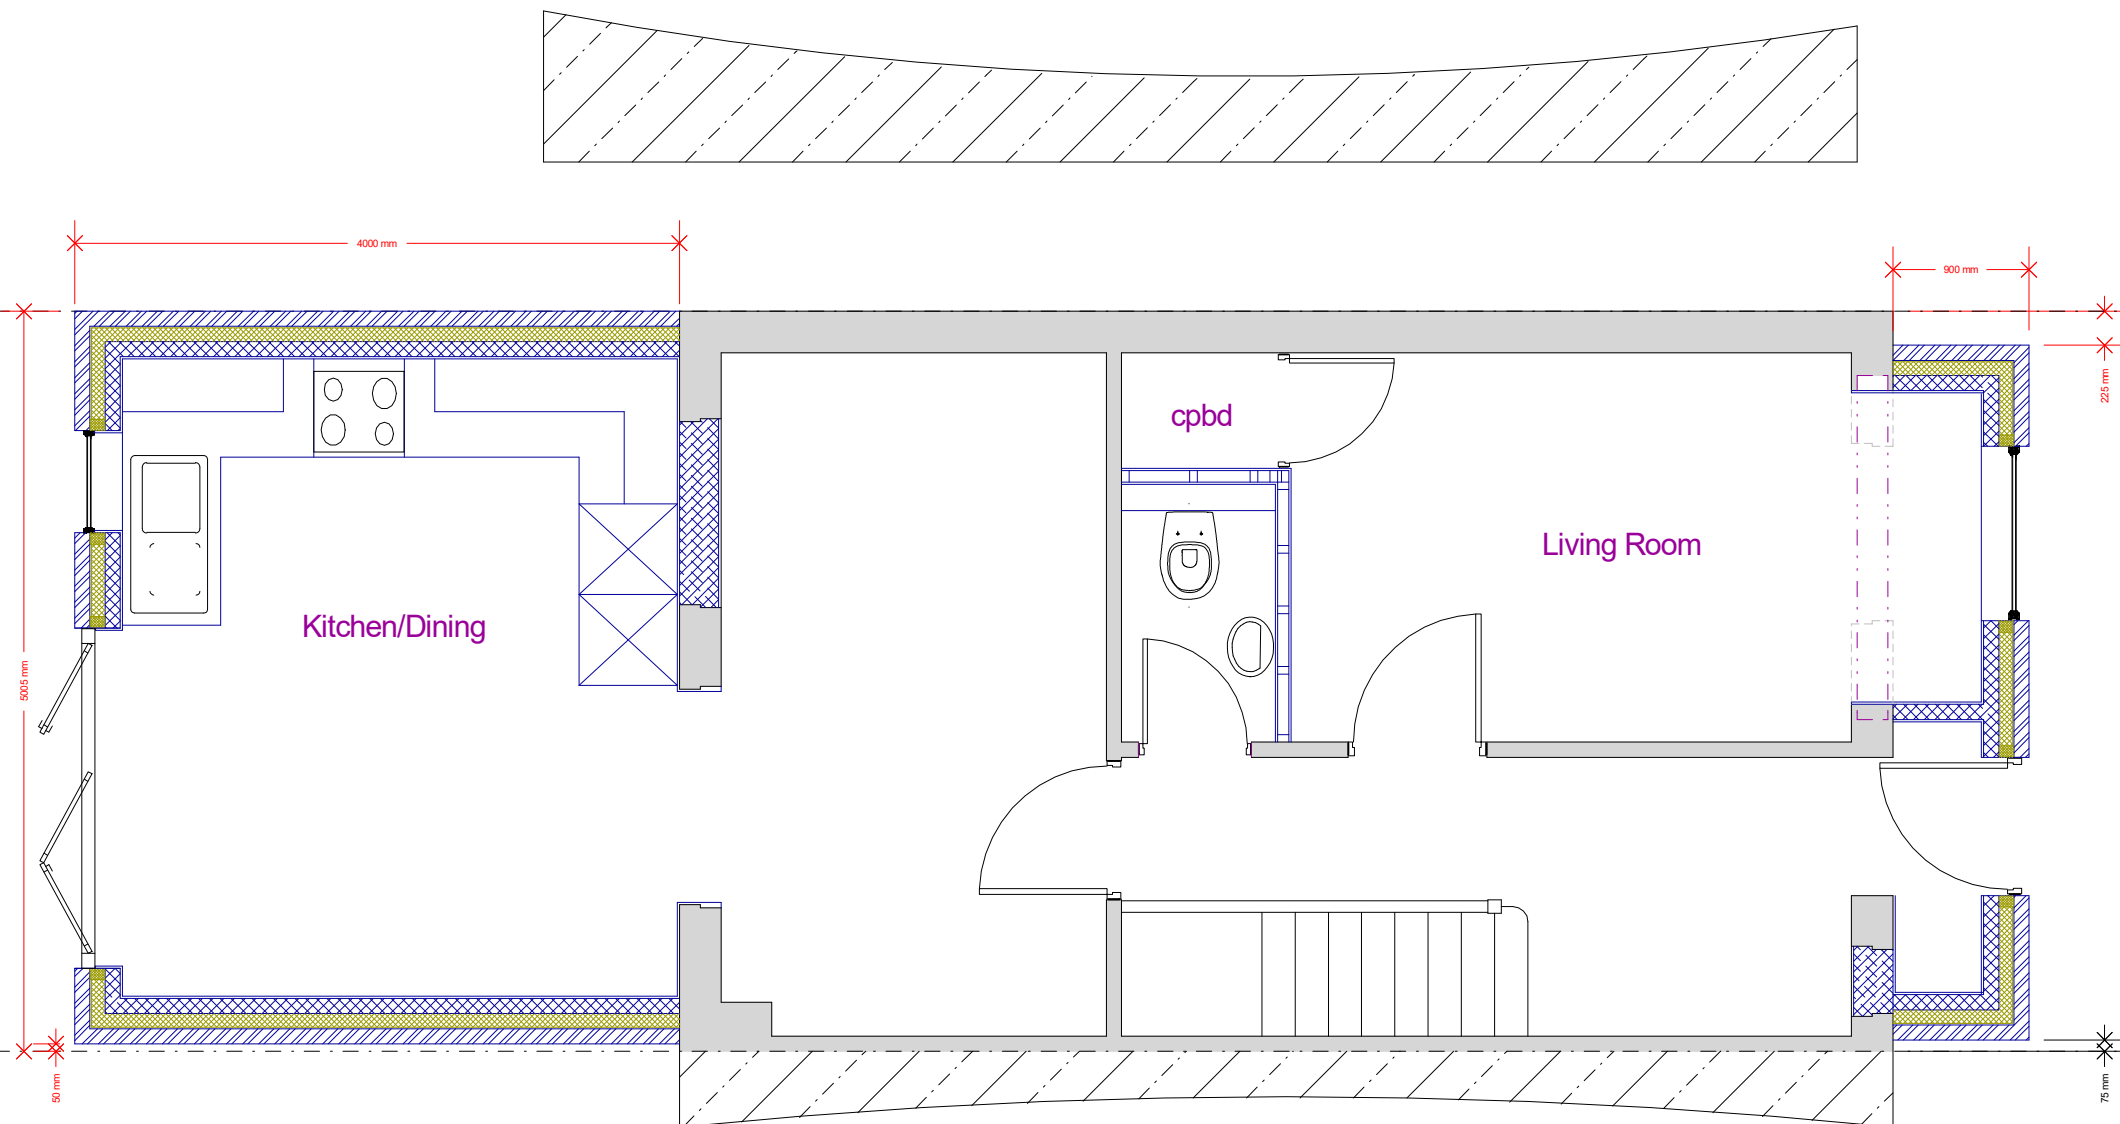

PROPOSED FLOOR PLAN

90 Tollgate Drive
Hayes

0 1m 2m 3m 4m 5m
SCALE 1:50

PLAN
PROJECT

Proposed Plans
Front and Rear Single Storey Extensions

General Notes:
1. All dimensions to be checked on site prior to construction any discrepancies should be reported to the Highford design.
2. All drawings are indicative of what is shown on site and are not to be used for construction.
3. All dimensions are in millimeters.
4. All dimensions are to the center of the wall.
5. All dimensions are to the center of the door.
6. All dimensions are to the center of the window.
7. All dimensions are to the center of the staircase.
8. All dimensions are to the center of the landing.
9. All dimensions are to the center of the hallway.
10. All dimensions are to the center of the kitchen.
11. All dimensions are to the center of the living room.
12. All dimensions are to the center of the bathroom.
13. All dimensions are to the center of the bedroom.
14. All dimensions are to the center of the garage.
15. All dimensions are to the center of the driveway.
16. All dimensions are to the center of the garden.
17. All dimensions are to the center of the front garden.
18. All dimensions are to the center of the rear garden.
19. All dimensions are to the center of the front garden.
20. All dimensions are to the center of the rear garden.

DWG No
2
Rev: -

Date: August 2025
Project: 90 Tollgate Drive, Hayes
Scale: 1:50 @ A3
Checked: AW
Drawing Title: Plans
Status: Planning
Job No: S21

Highford
Design and Build Limited
53a Globe Road, Chalfont St Peter, SL9 9NL
email: info@highforddesign.co.uk • web: www.highforddesign.co.uk
mobile: 07551 340235