

1. Do not scale from this drawing.

2. All dimensions to be checked on site before ordering materials or commencing work.

3. In case of discrepancies in drawings, dimensions or details, the contractor shall refer to TOWERS ASSOCIATES for clarification. Unilateral decisions by contractors will not be accepted.

4. For any information not covered by these drawings refer to TOWERS ASSOCIATES for clarification: Unilateral decisions by contractors will not be accepted.

5. The contractor must ensure their work is being carried out to the latest revisions of all the working drawings.

6. It is the contractors responsibility to inform the local authority before work commences on site, and at all prescribed intervals to the District Surveyors satisfaction.


7. If work commences on site before full plans approval has been given, TOWERS ASSOCIATES accept no responsibility for any construction or materials that the District Surveyor may require to be removed from the copyright and property of TOWERS ASSOCIATES it may only be reproduced by TOWERS ASSOCIATES and any reproduction shall be deemed to TOWERS ASSOCIATES if demanded.
3. In case of discrepancies in drawings, dimensions or details, the contractor shall refer to TOWERS ASSOCIATES for clarification. Unilateral decisions by contractors will not be accepted.

4. For any information not covered by these drawings refer to TOWERS ASSOCIATES for clarification: Unilateral decisions by contractors will not be accepted.

5. The contractor must ensure their work is being carried out to the latest revisions of all the working drawings.

6. It is the contractors responsibility to inform the local authority before work commences on site, and at all prescribed intervals to the District Surveyors satisfaction.

7. If work commences on site before full plans approval has been given, TOWERS ASSOCIATES accept no responsibility for any construction or materials that the District Surveyor may require to be removed from the copyright and property of TOWERS ASSOCIATES it may only be reproduced by TOWERS ASSOCIATES and any reproduction shall be deemed to TOWERS ASSOCIATES if demanded.

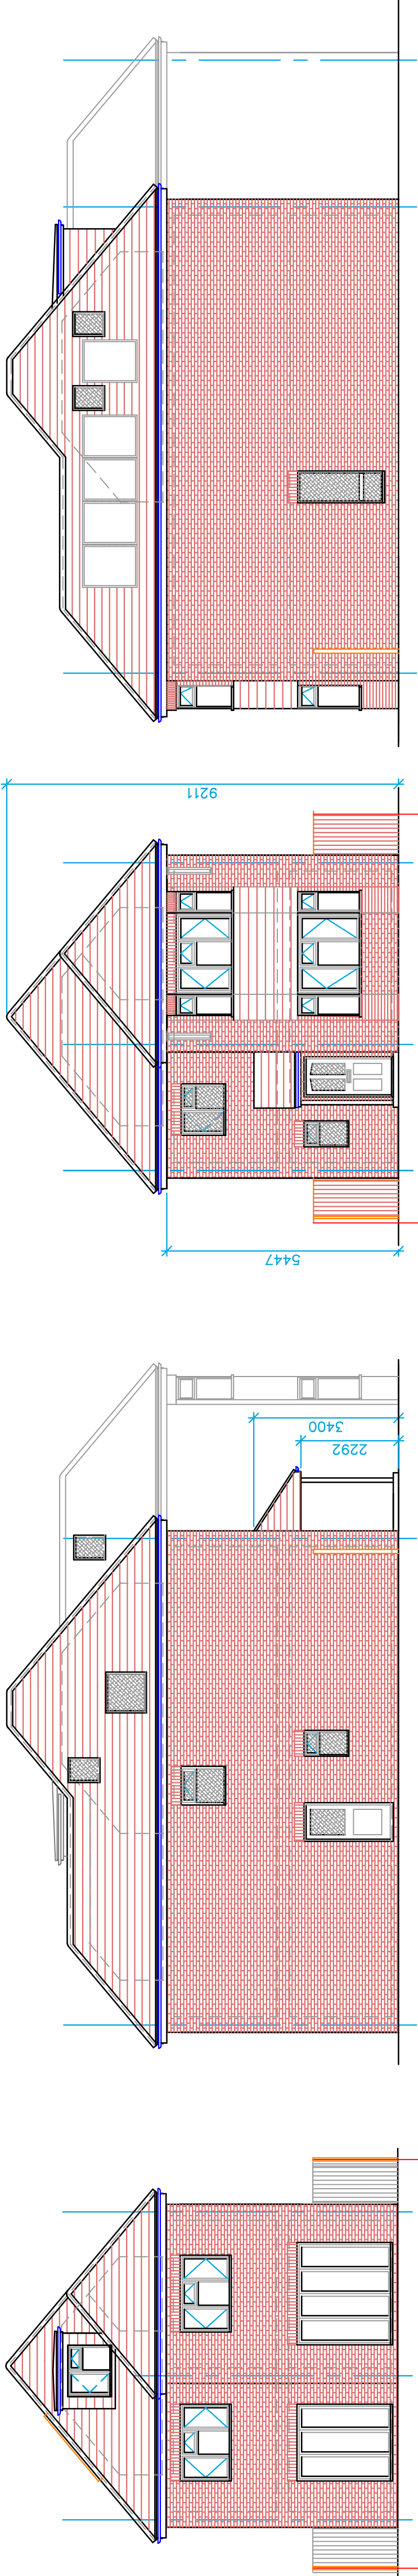


Side Elevation (from 20 Belmont Close)


Front Elevation

Side Elevation (from 24 Belmont Close)

Rear Elevation

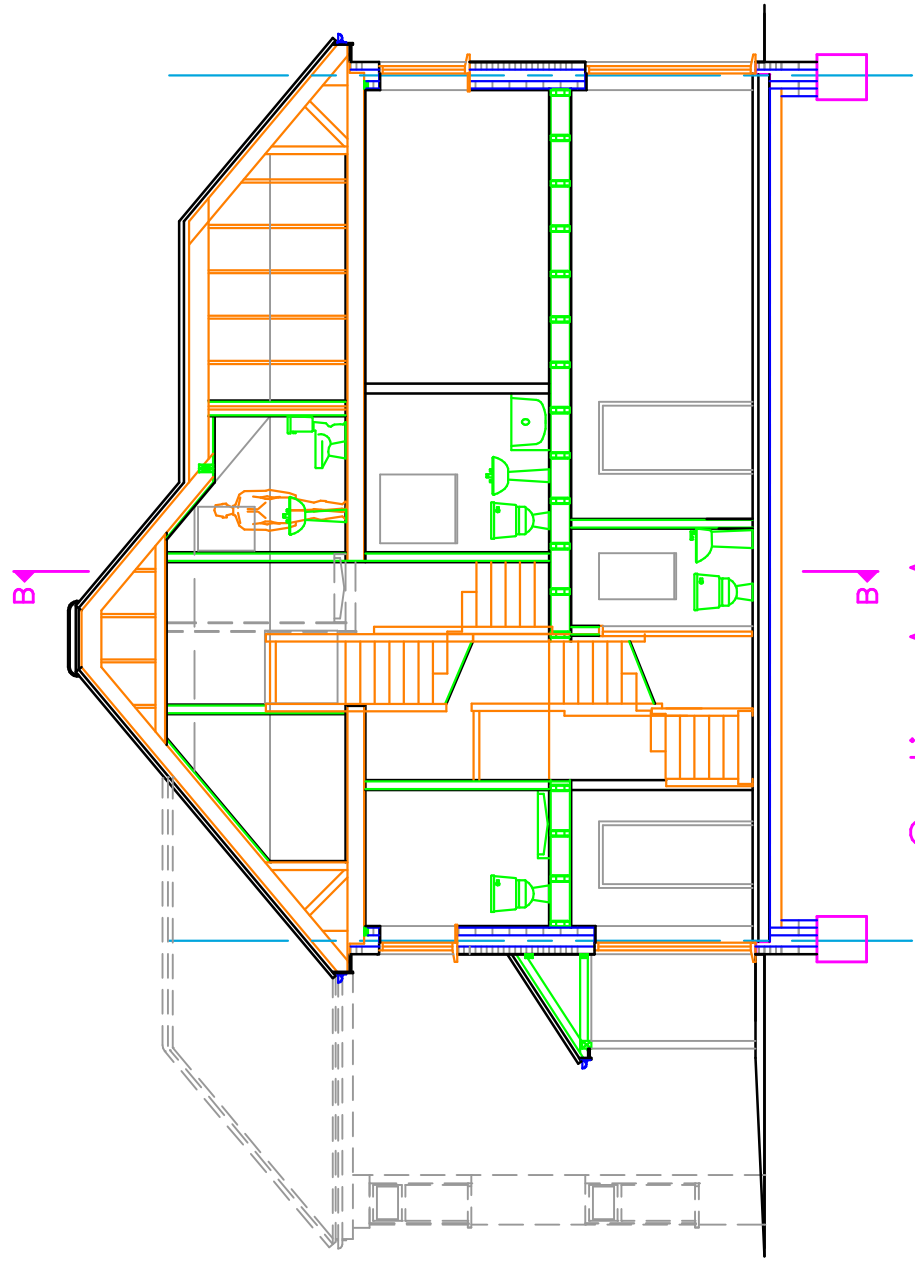

Section A-A

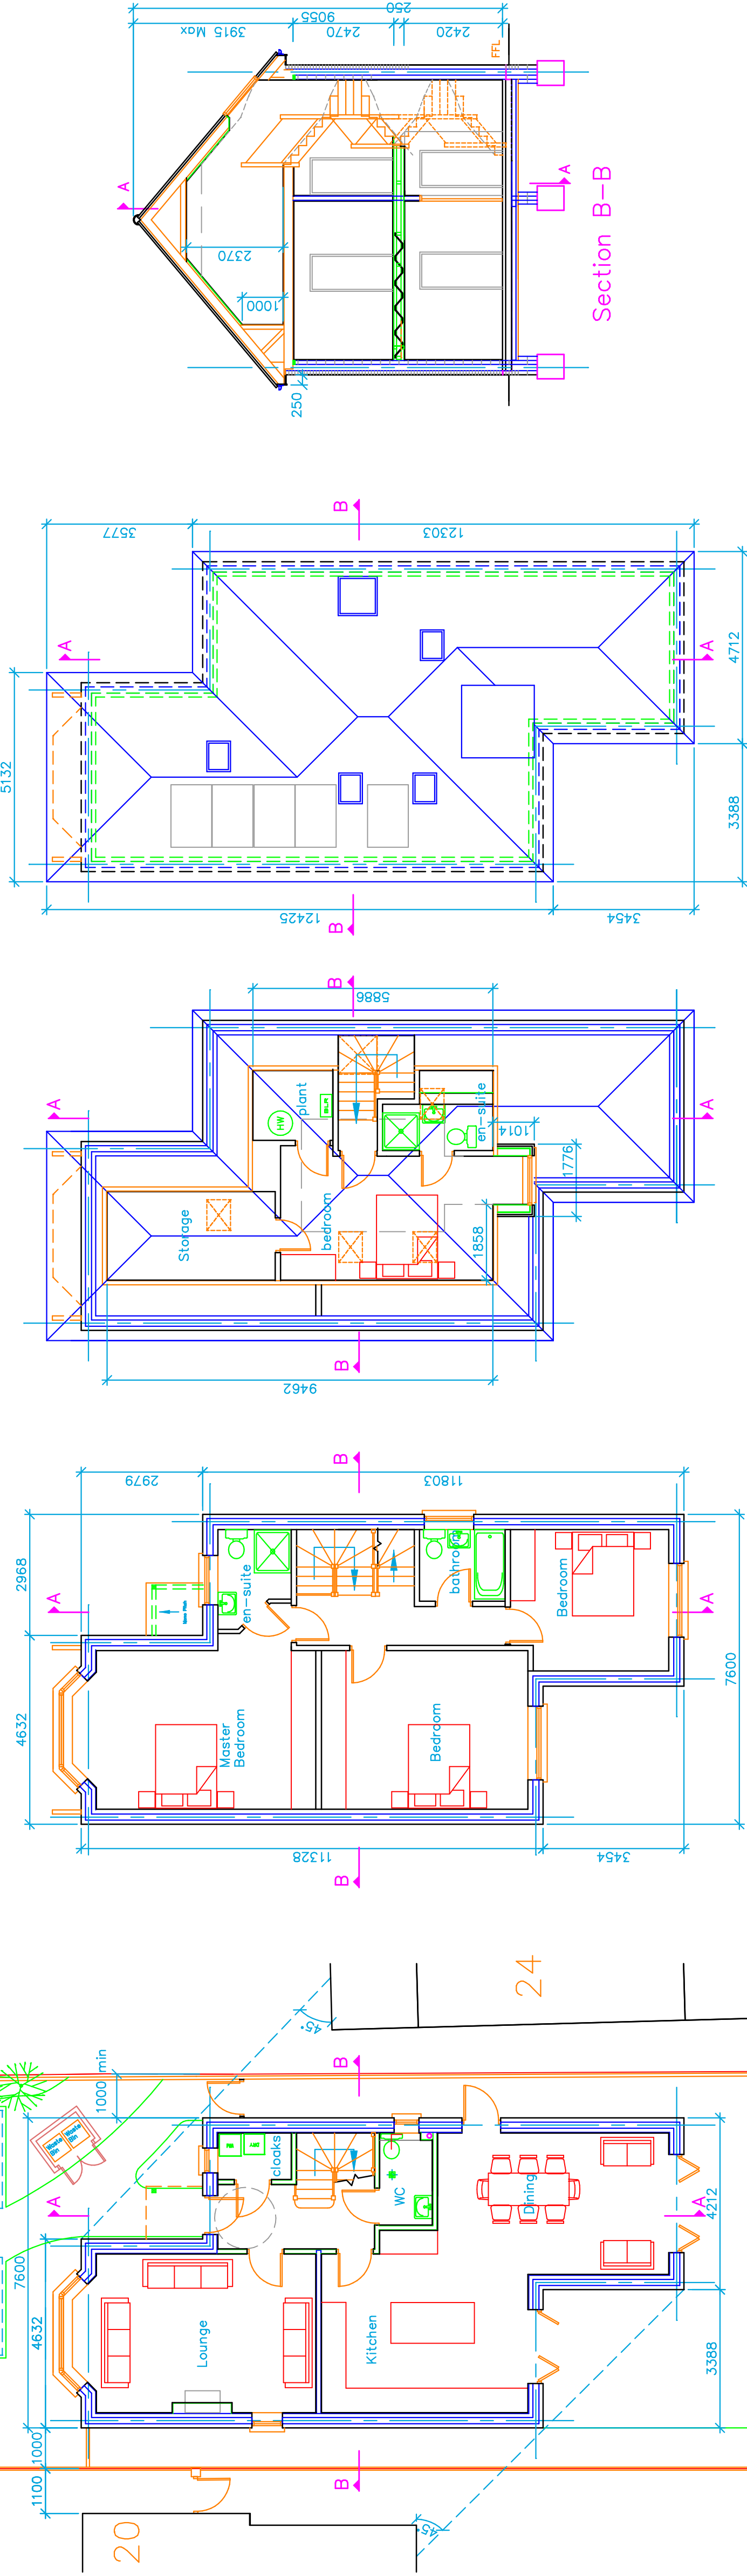

Ground Floor


First Floor

Attic Floor

Roof Layout

20

24

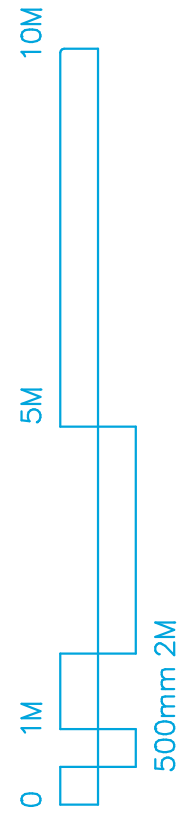

REV.	DATE	DESCRIPTION
UDB		Land beside 20 Belmont Close, Uxbridge. UB8 1RF.
TITLE		
Proposed New house		
DRG. No. 3309-04	REV. A	
SCALE 1:100	© Copyright 2023	DRN BY JDS
		DATE Apr 23
		CHECKED PDN
		DATE Apr 23
TOWERS ASSOCIATES		
Harefield Oil Terminal, Harvil Rd, Harefield, MIDD. UB9 6JL.		
FAX 01895 814664		
TEL. 01895 812822		