




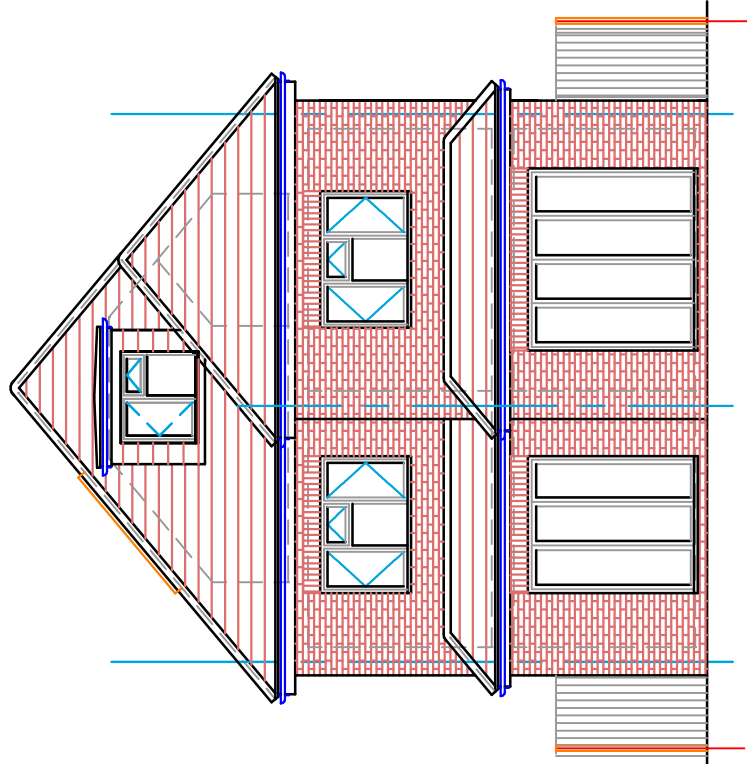


Rear Elevation

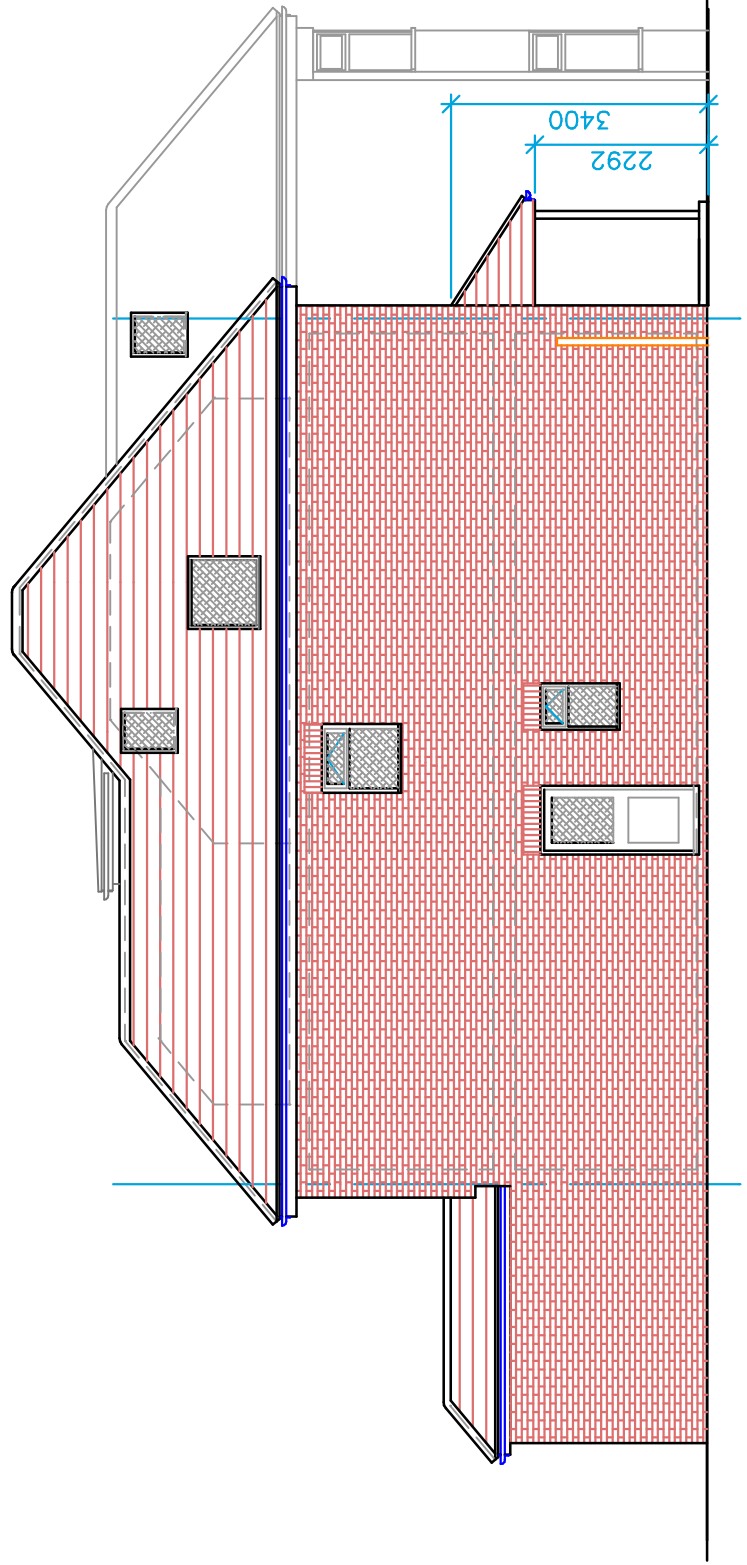

Side Elevation (from 24 Belmont Close)




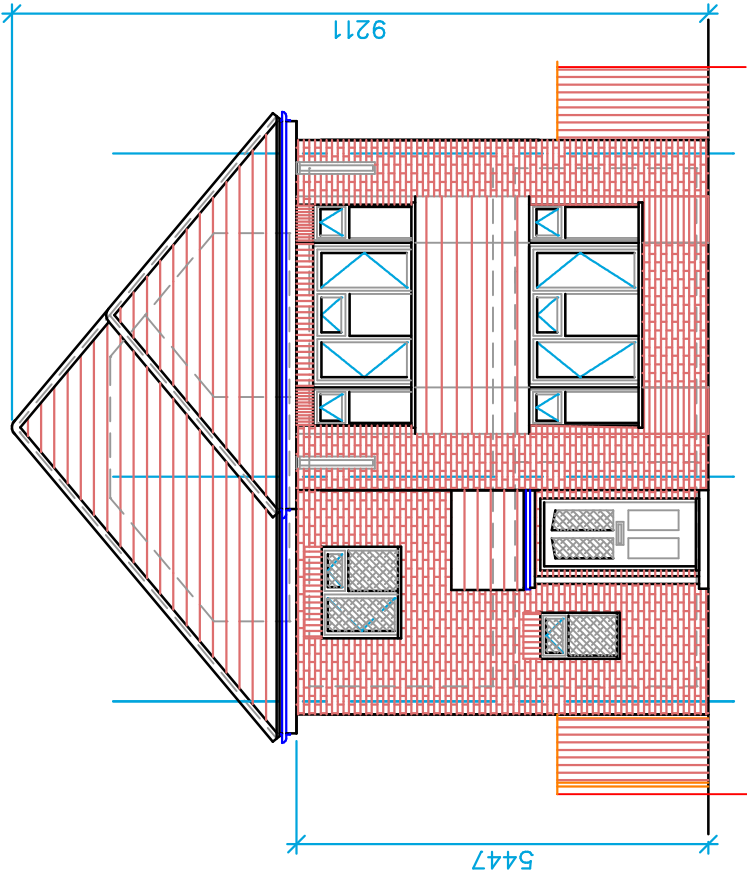


Front Elevation

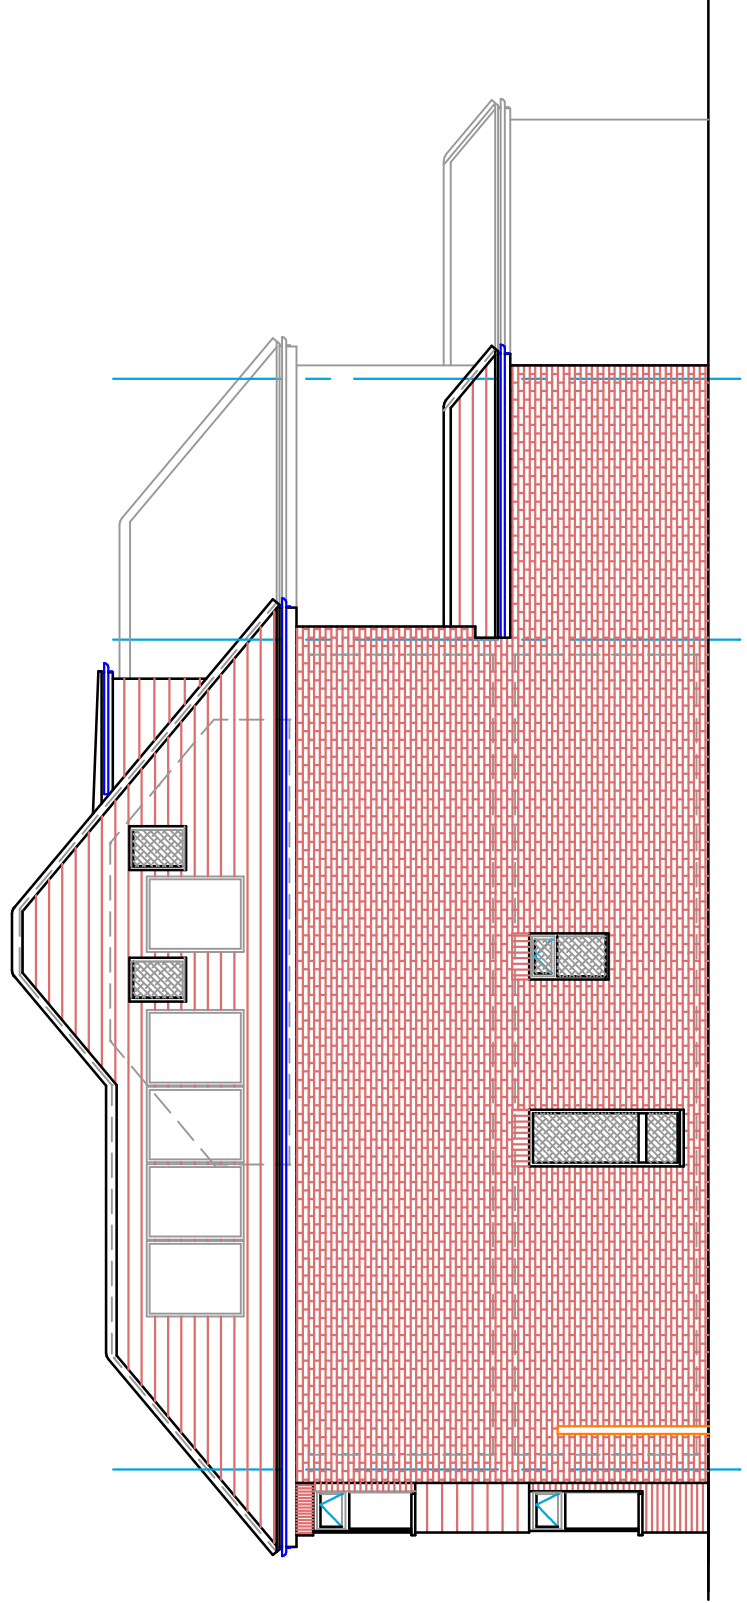


Side Elevation (from 20 Belmont Close)

Belmont Close

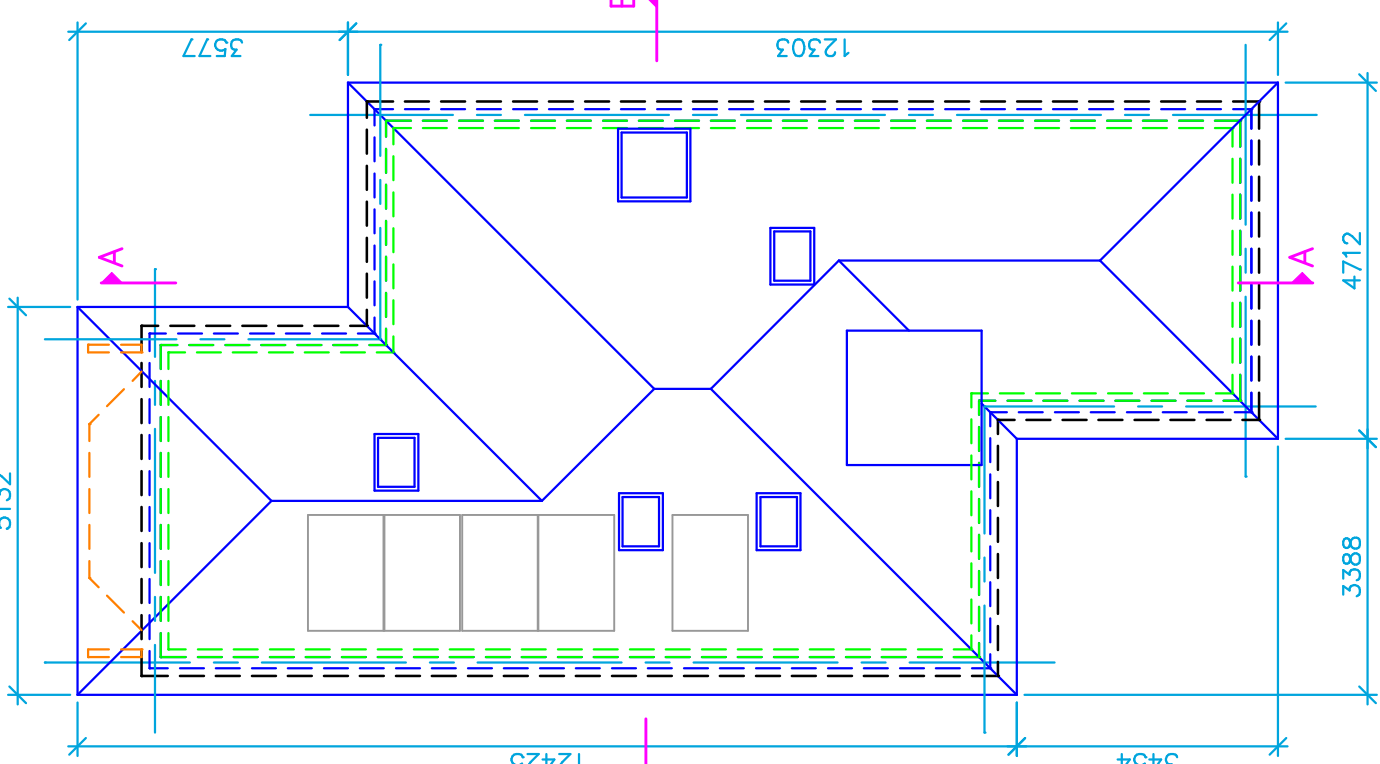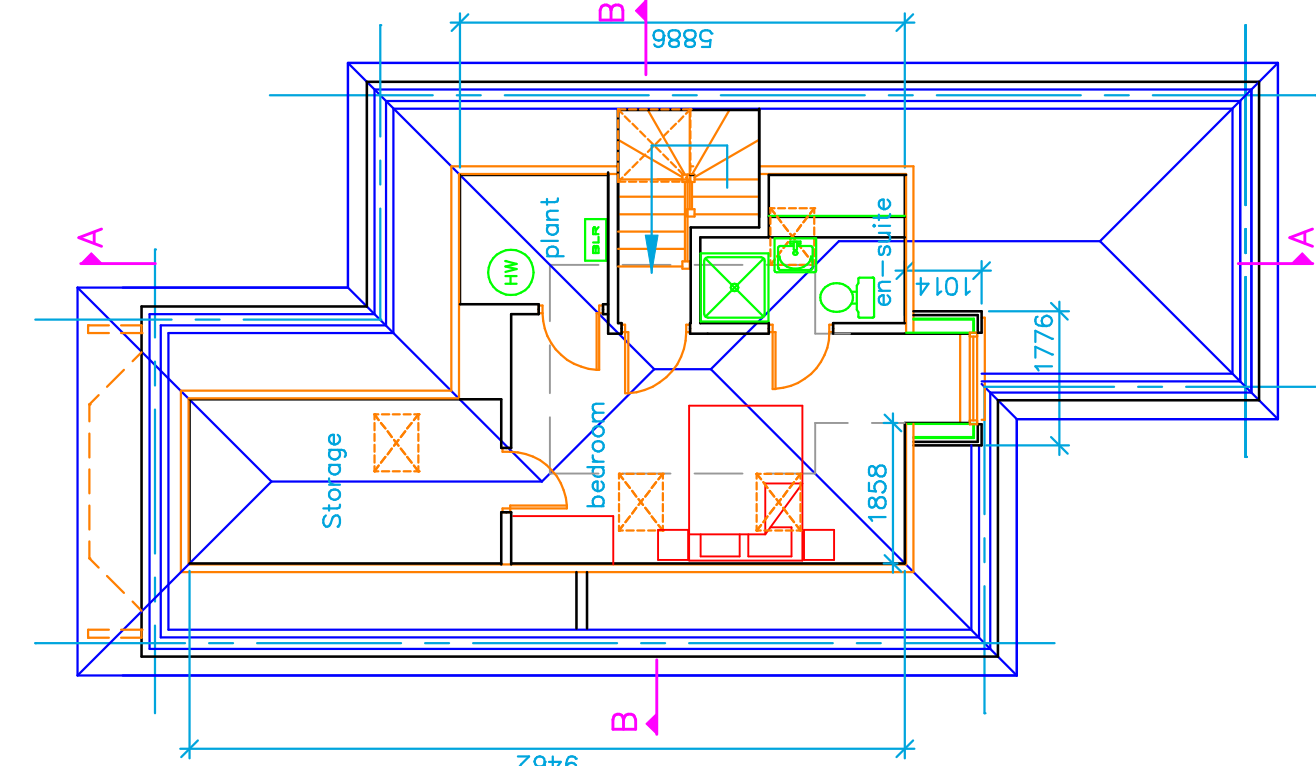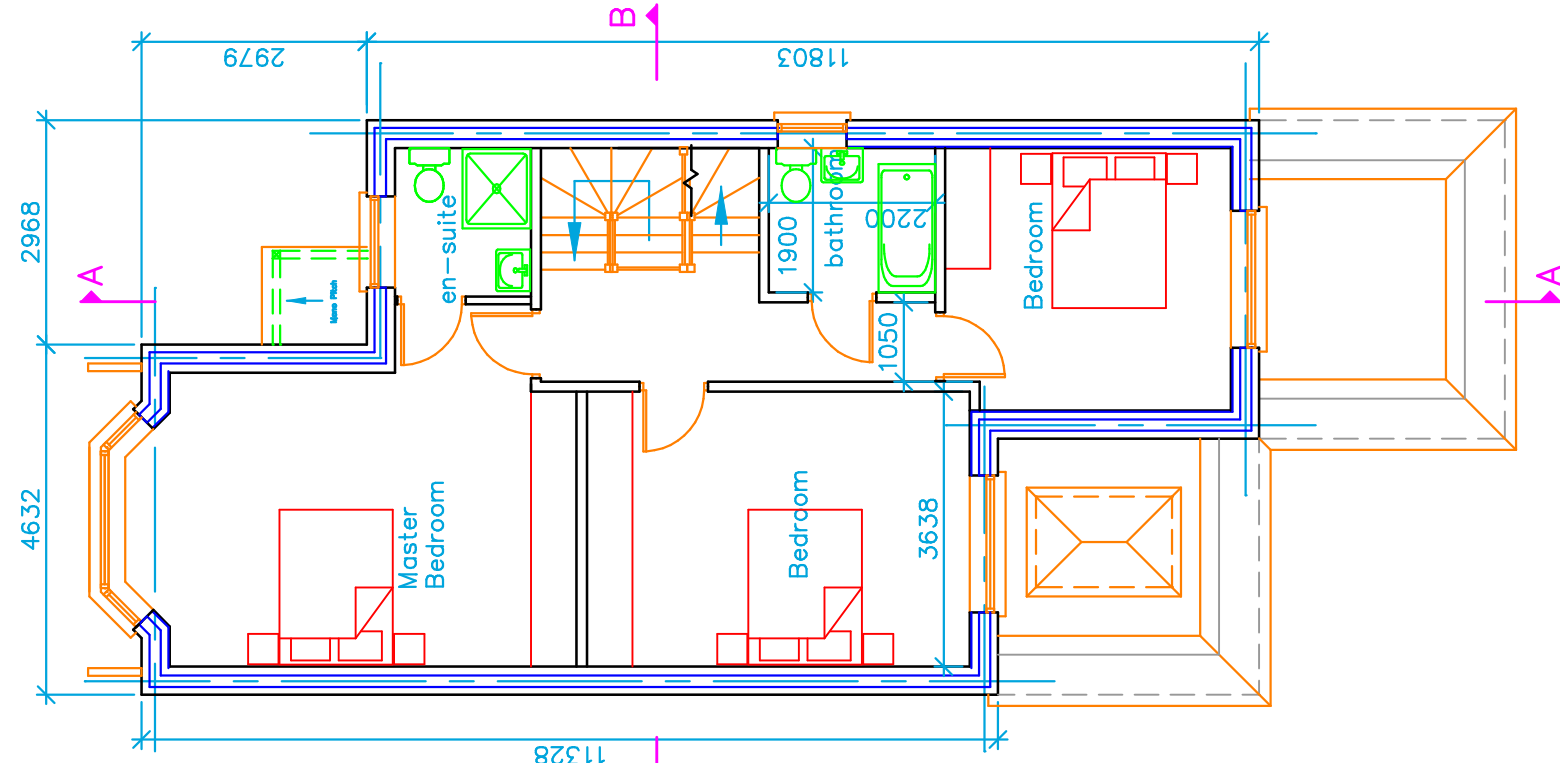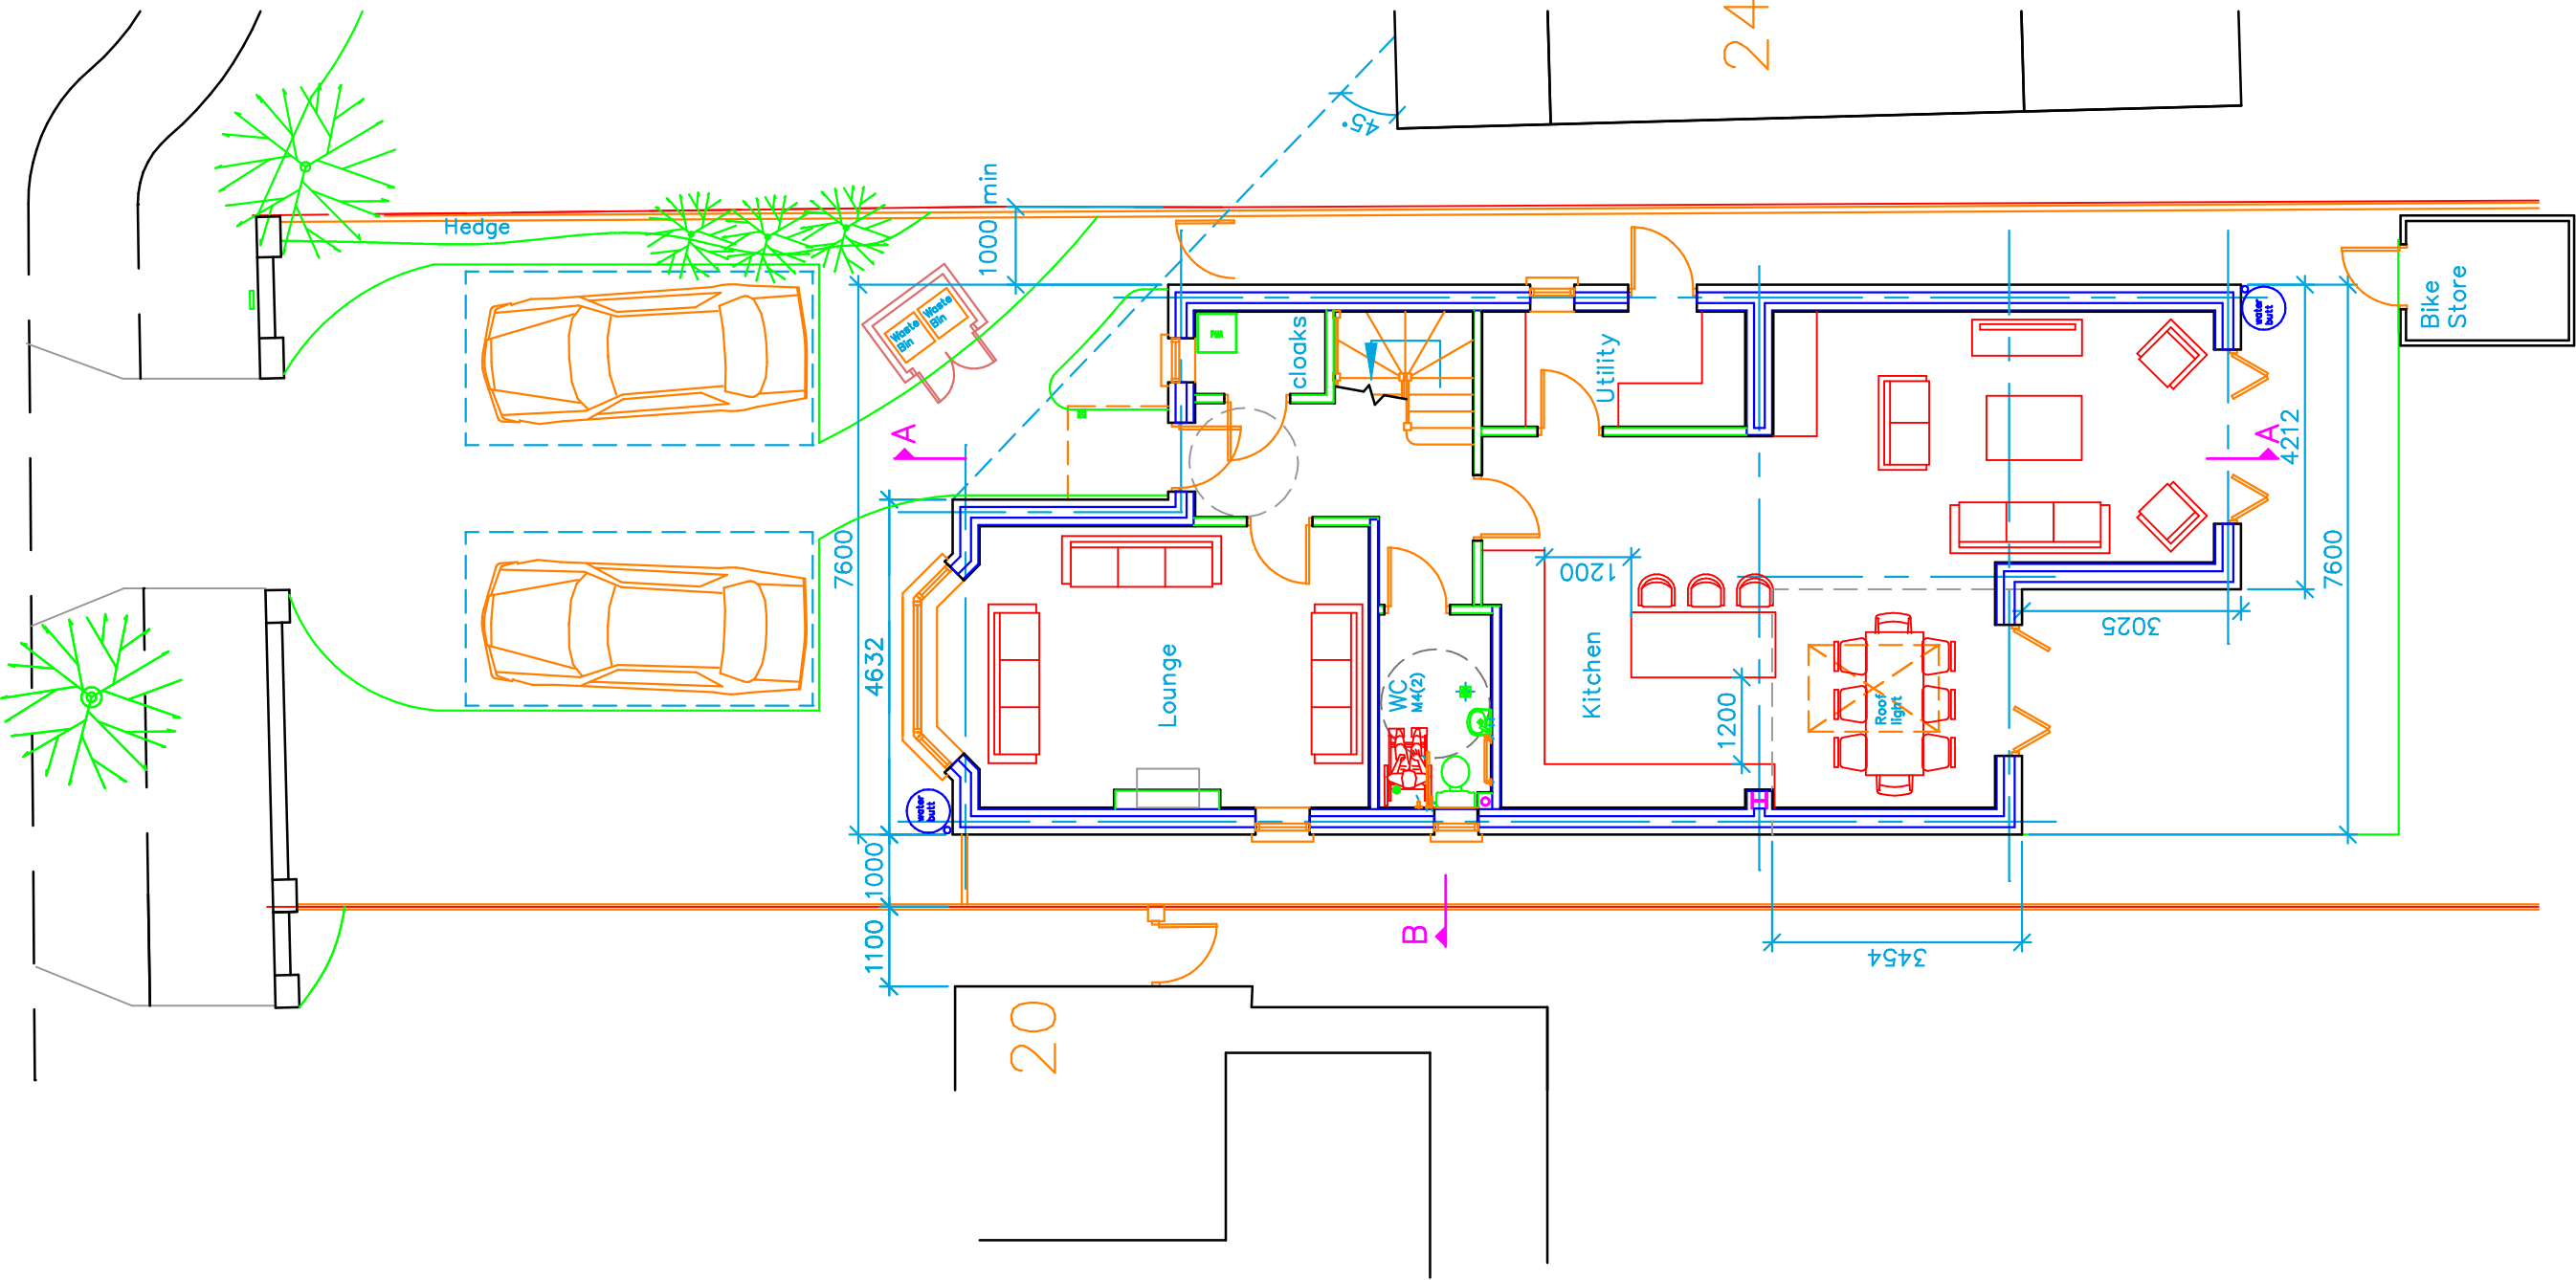


Attic Floor

Roof Layout

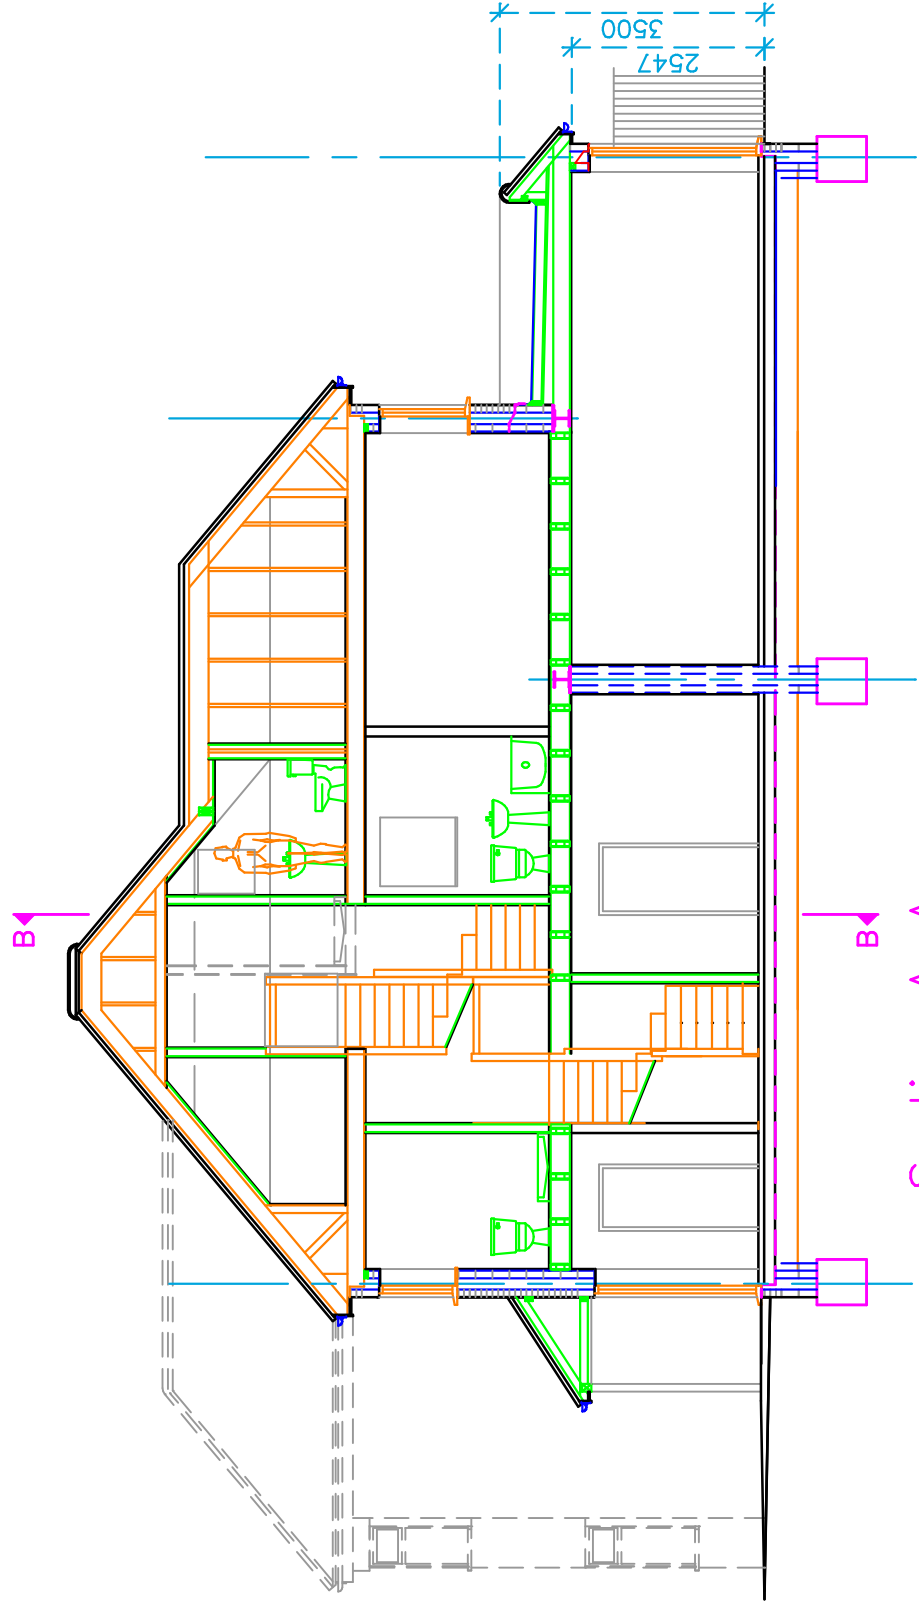

Section A-A

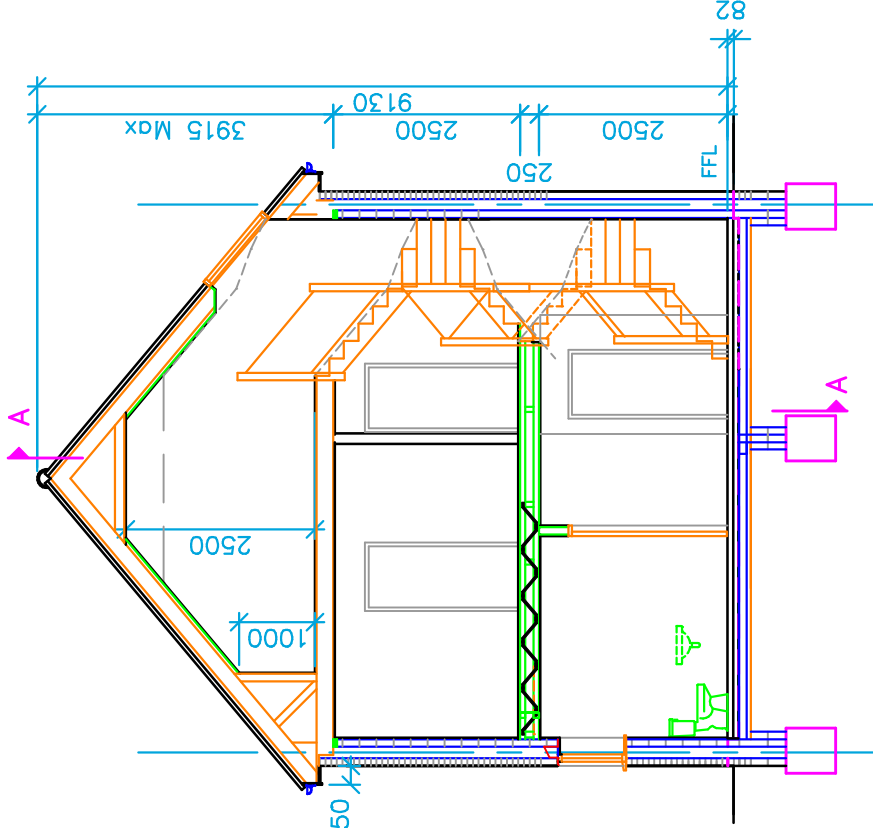

Section B-B

1. Do not scale from this drawing.
2. All dimensions to be checked on site before ordering materials or commencing work.
3. In case of discrepancies in drawings, calculations or details refer to TOWERS ASSOCIATES for clarification. Unilateral decisions by contractors will not be accepted.
4. For any information not covered by these drawings refer to TOWERS ASSOCIATES for clarification. Unilateral decisions by contractors will not be accepted.
5. The contractor must ensure that work is carried out in accordance with all the working drawings.
6. It is the contractors responsibility to inform the local authority before work commences on site, and at all prescribed stages of construction to the District Surveyors satisfaction.
7. If work commences on site before full plans approval has been given, TOWERS ASSOCIATES accept no responsibility for any additional work or materials that the District Surveyor may require.
8. This drawing and all copies produced therefrom are the property of TOWERS ASSOCIATES and may only be reproduced by TOWERS ASSOCIATES and all copies must be returned to TOWERS ASSOCIATES if demanded.

REV.	DATE	DESCRIPTION
C	Jul 23	Rear projection added and
B	Jun 23	And internal alteration as Concition 10 floor to ceiling heights revised

UB8
Land beside 20 Belmont Close,
Uxbridge. UB8 1RF.

TITLE

Proposed
New house

DRG. No. 3309-04 REV. C

SCALE: 1:100	© Copyright 2023	DRAWN BY JDS
		DATE Apr 23
		CHECKED PDN
		DATE Apr 23

TOWERS ASSOCIATES
Harefield Oil Terminal, Harvil Rd,
Harefield, MIDD. UB9 6JL.
FAX: 01895 814664
TEL: 01895 812822

