
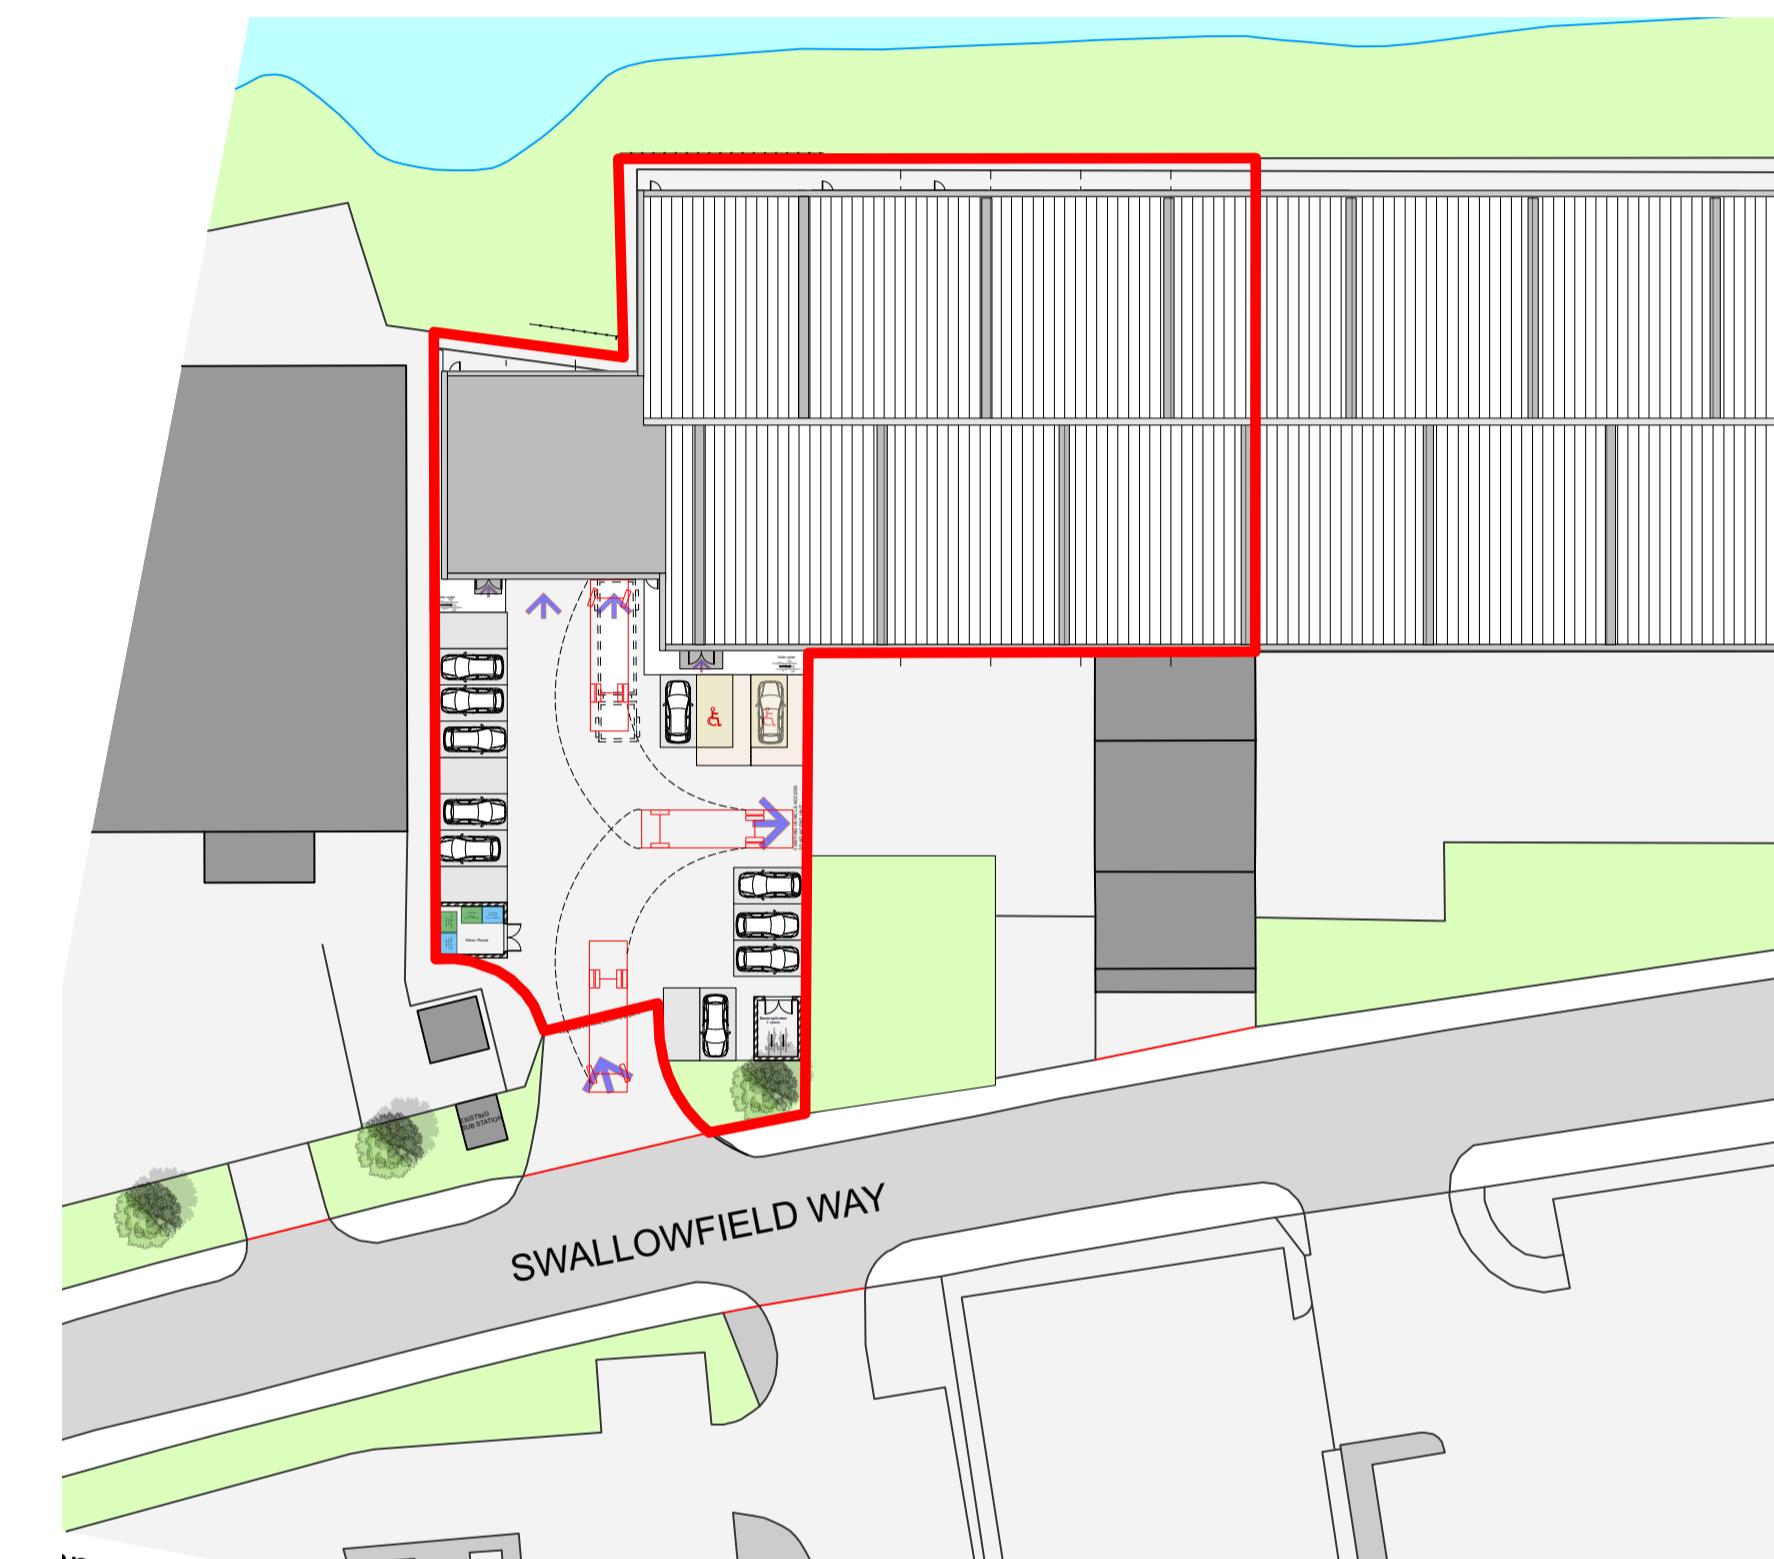


0 10 20 30 40 50 m

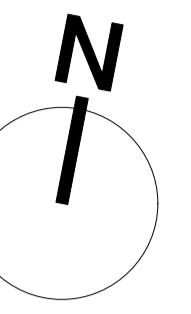

PLANNING

REV.	DATE	DESCRIPTION
PROJECT		
UNIT 4		
SWALLOWFIELD WAY		
HAYES		
UB3 1DQ		
DRAWING		
EXISTING AND PROPOSED SITE PLAN		
CLIENT		
7 STAR FURNITURE		
SCALE	DRAWN	MM
1:500 @ A1 / 1:1000 @ A3		
DATE	CHECKED	-
DECEMBER 2023		
DRAWING No		
2329 - PL1-02	A	
© copyright retained		