



0 10 20 30 40 50 m

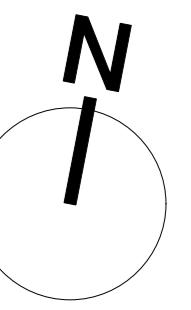

1 EXISTING SITE PLAN
Scale: 1:500

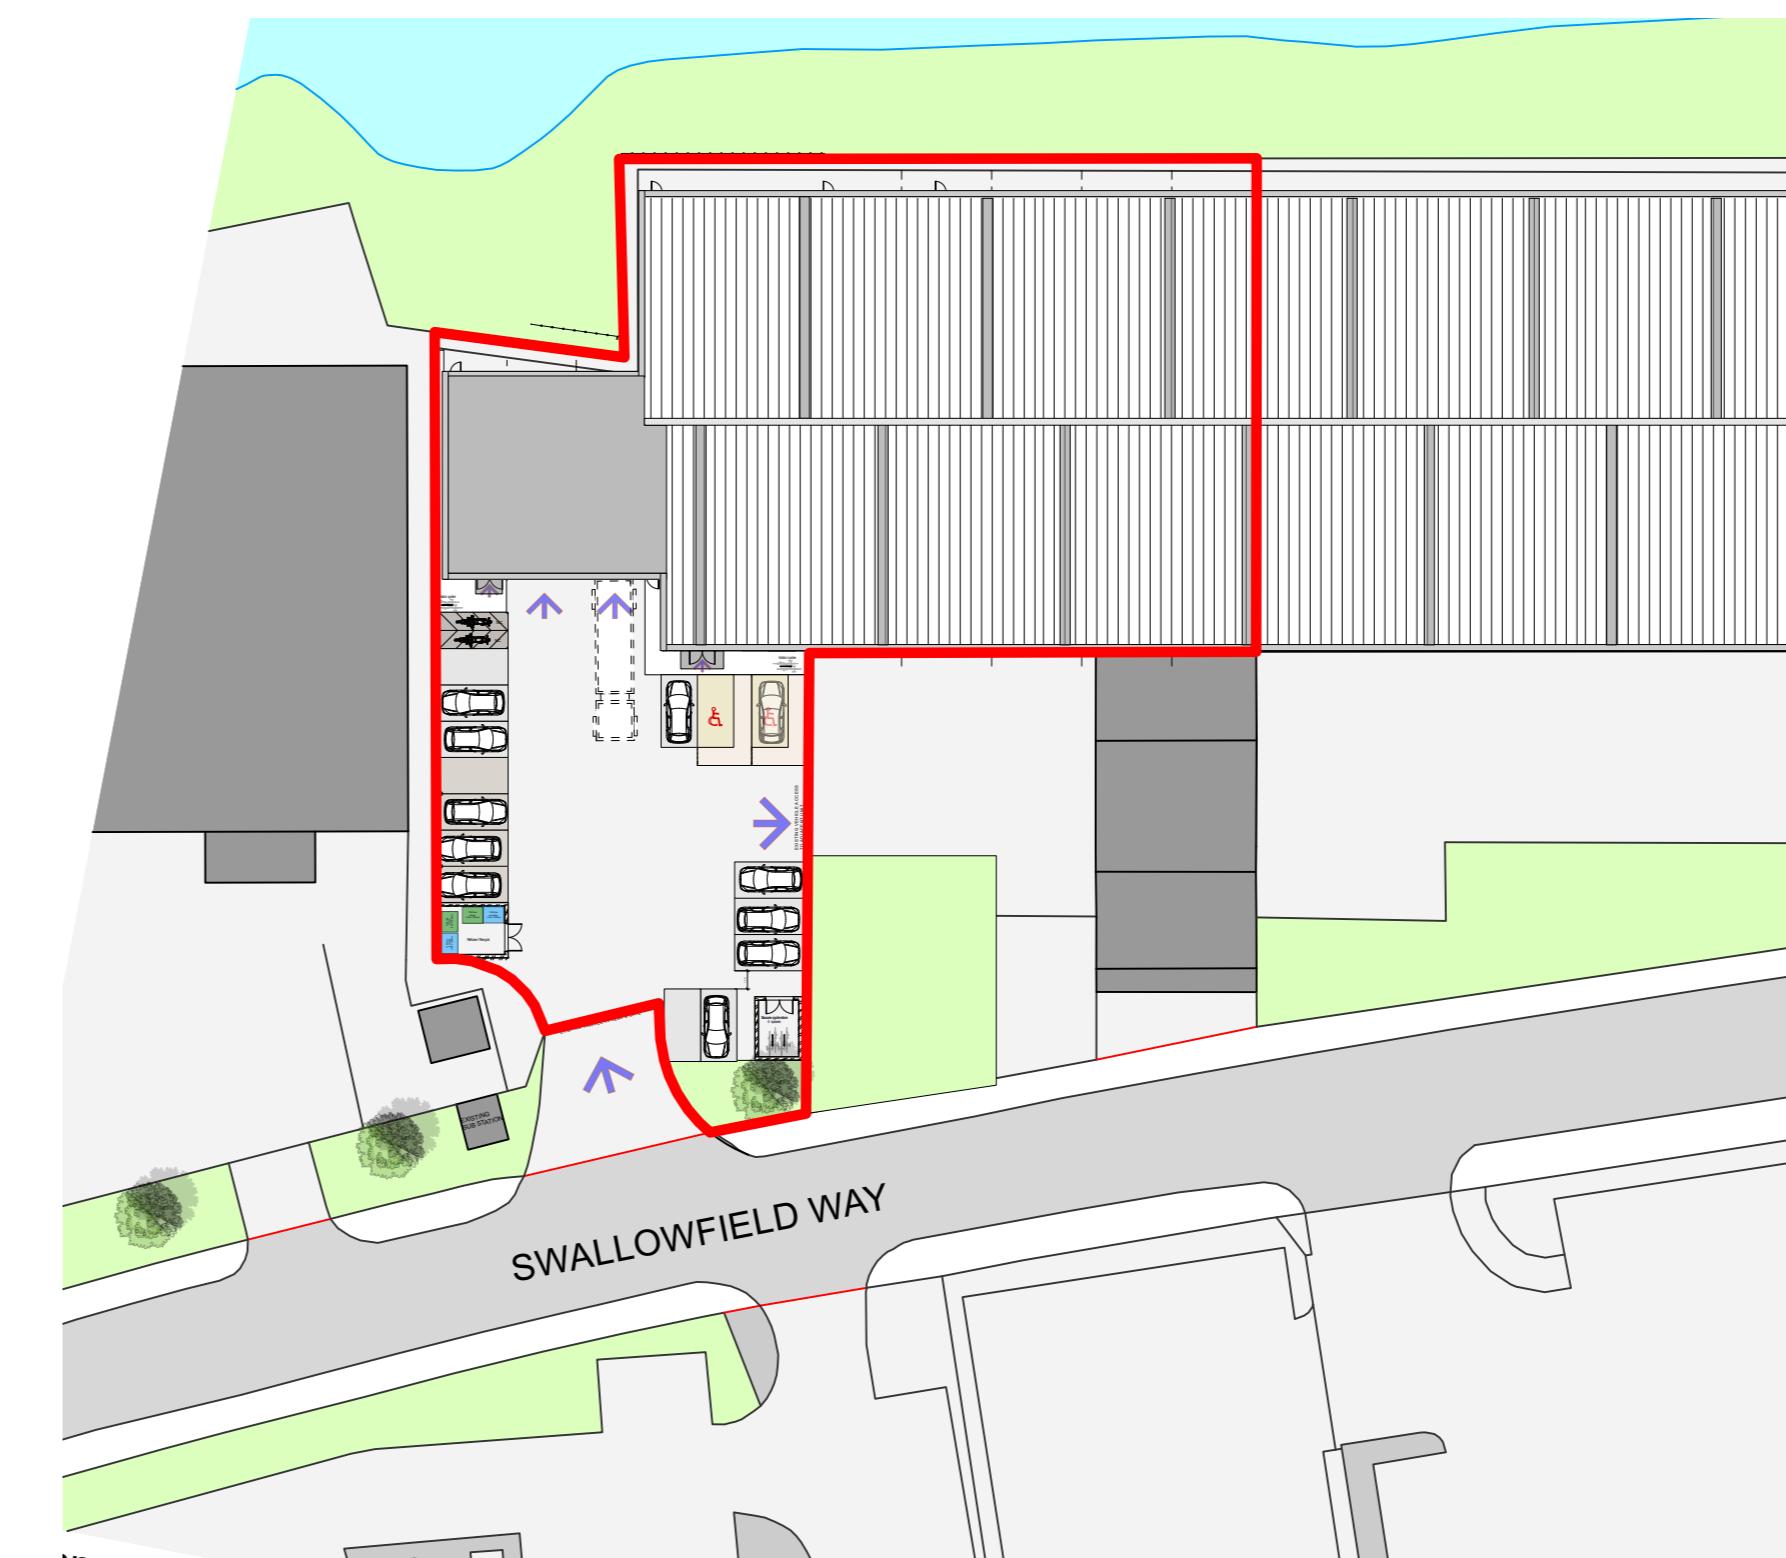

3 PROPOSED SITE PLAN
Scale: 1:500

| REV. | DATE | DESCRIPTION |
|---------------------------------|------|--|
| PROJECT | | |
| | | UNIT 4 SWALLOWFIELD WAY HAYES UB3 1DQ |
| DRAWING | | |
| EXISTING AND PROPOSED SITE PLAN | | |
| CLIENT | | |
| 7 STAR FURNITURE | | |
| SCALE | | |
| 1:500 @ A1 / 1:1000 @ A3 | | DRAWN MM |
| DATE | | |
| FEBRUARY 2024 | | CHECKED |
| DRAWING No | | |
| 2329 - PL1-02 | | D |
| © copyright retained | | |