
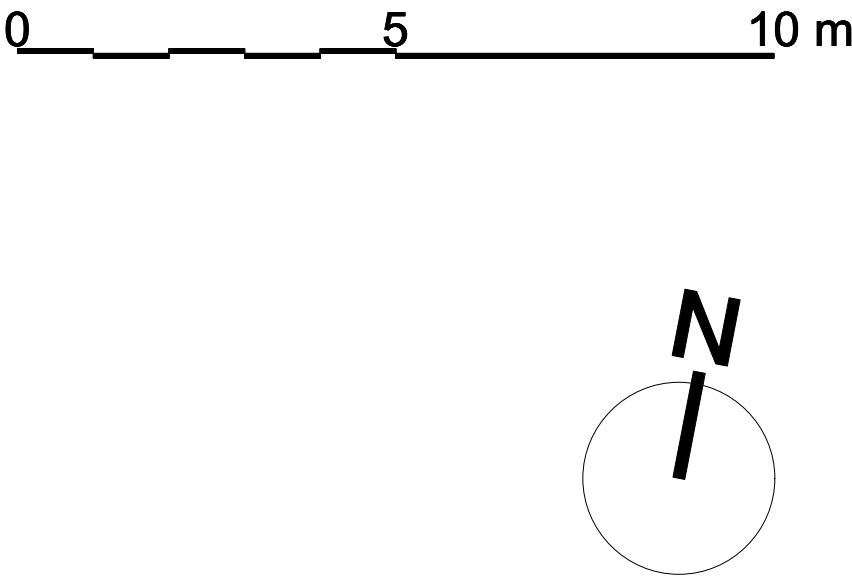


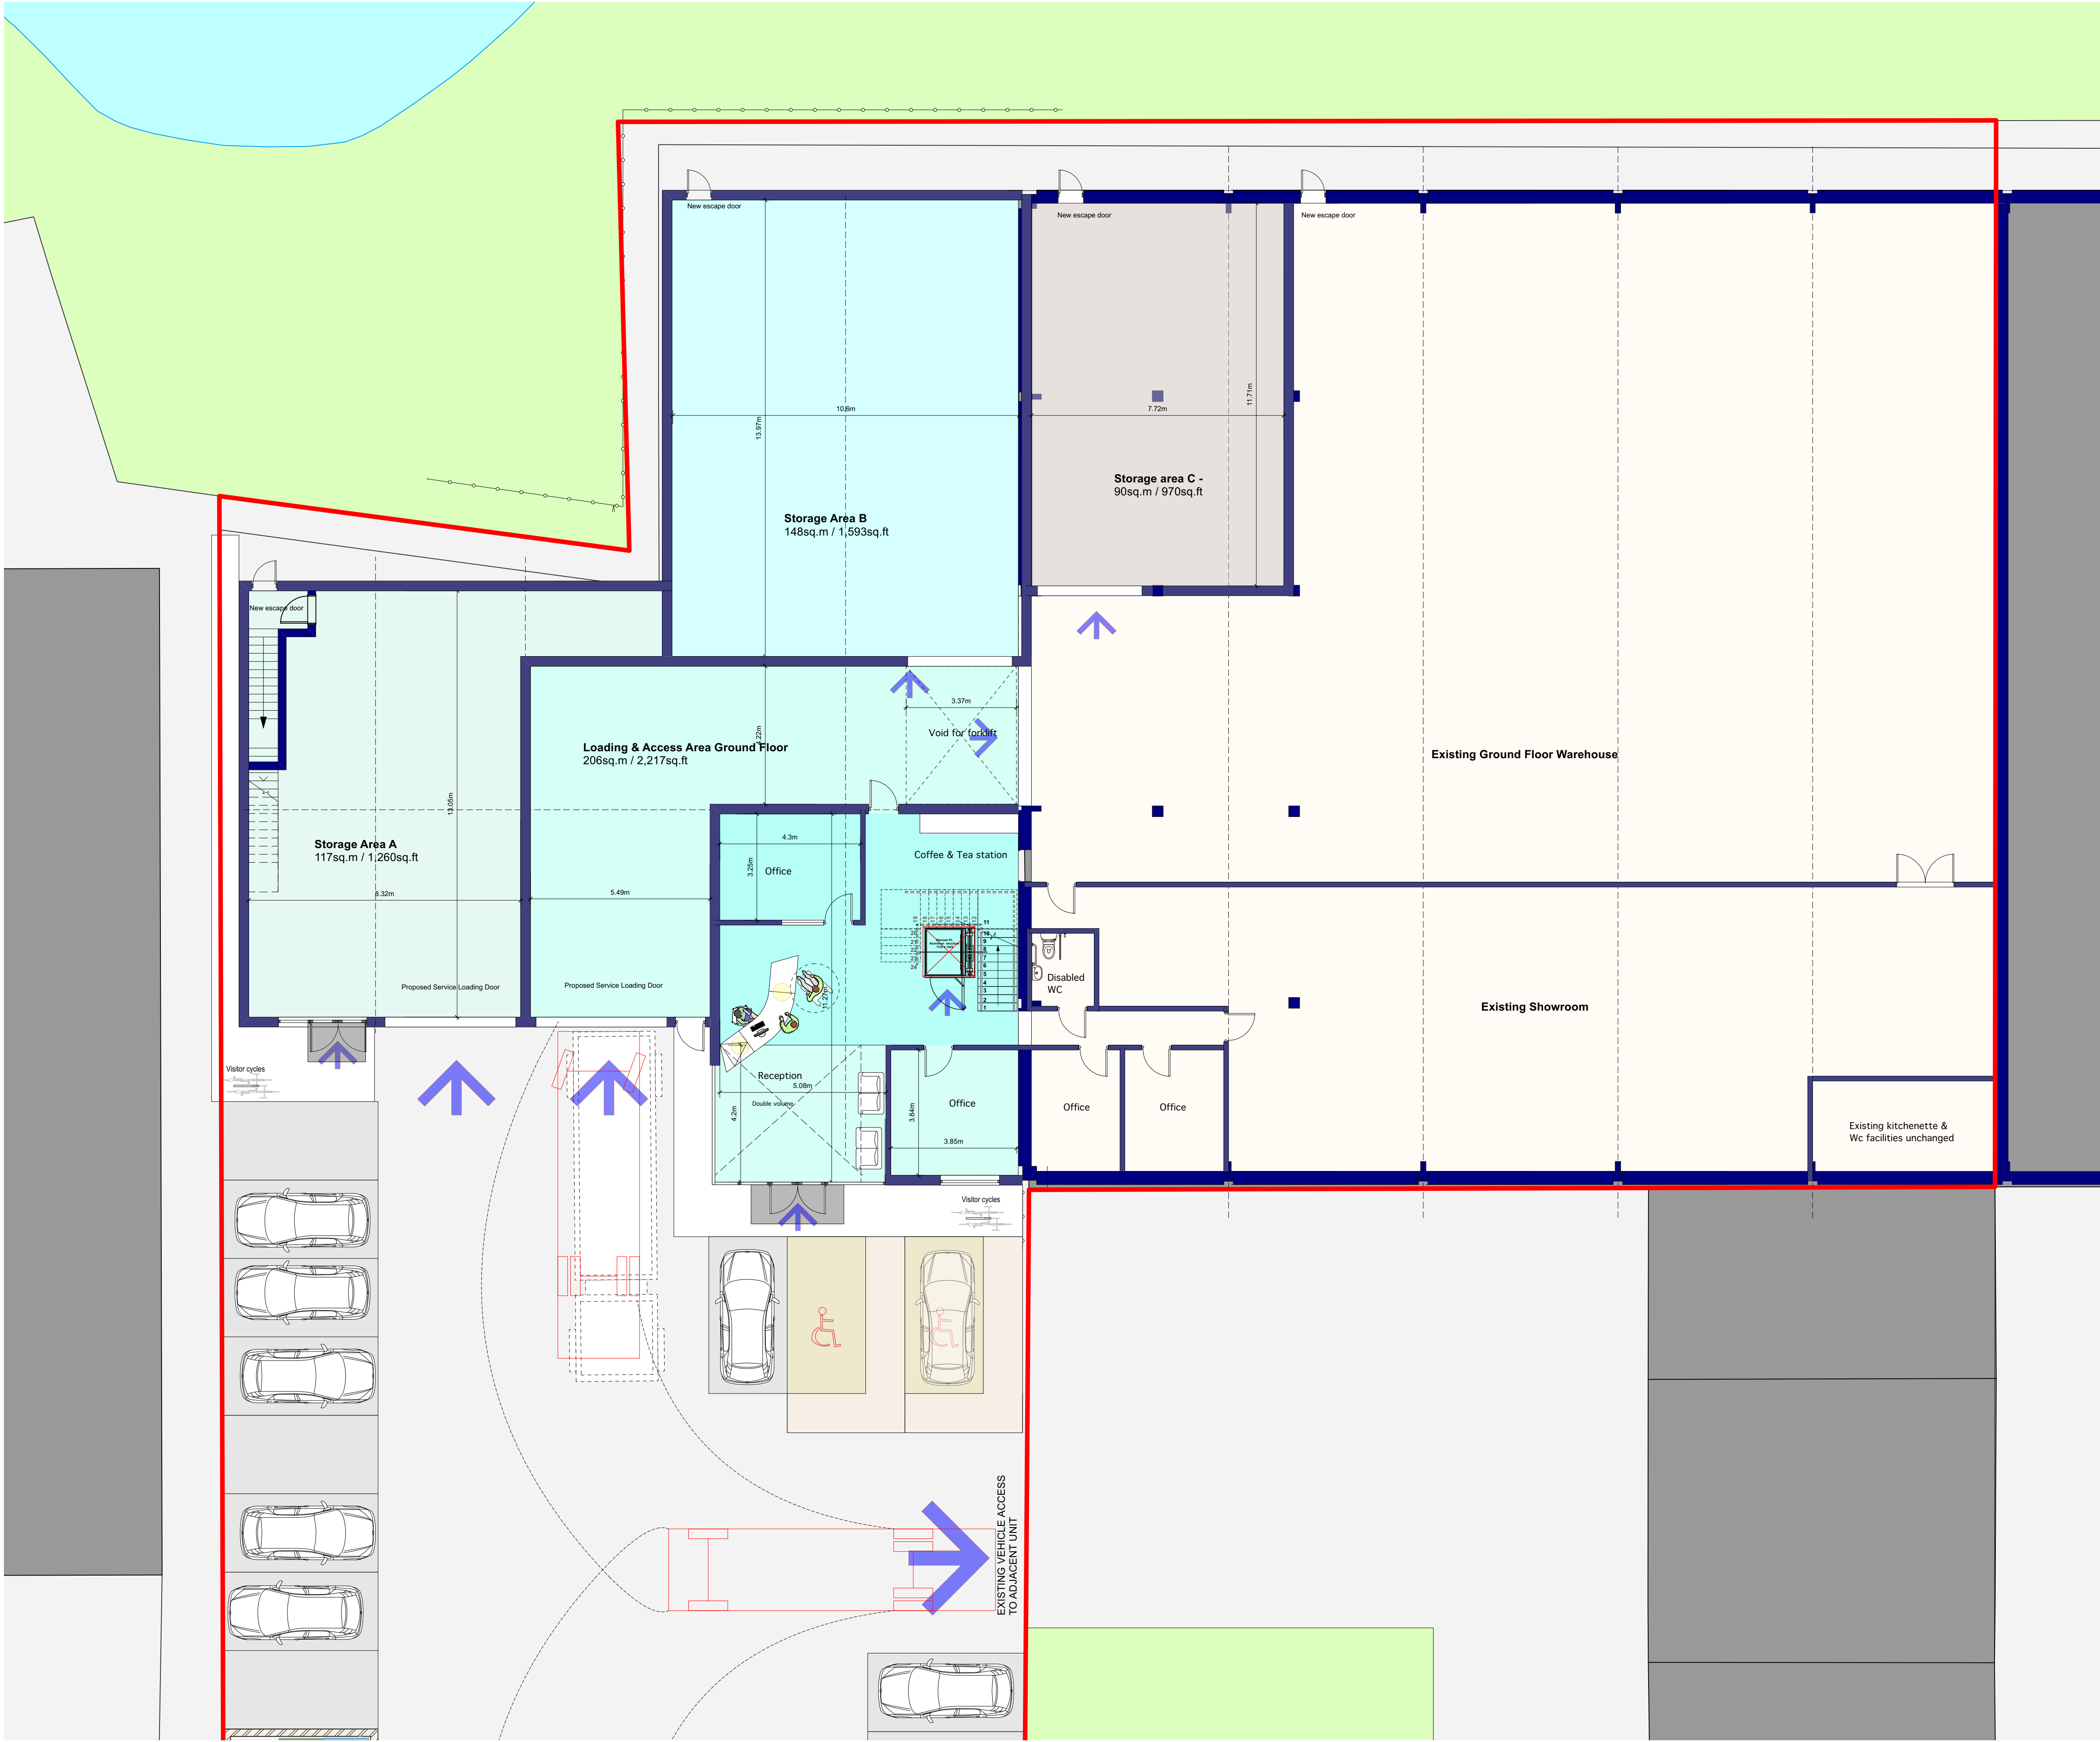

PLANNING

REV.	DATE	DESCRIPTION
PROJECT UNIT 4 SWALLOWFIELD WAY HAYES		
DRAWING PROPOSED GROUND FLOOR PLAN		
CLIENT 7 STAR FURNITURE		
SCALE 1:100 @ A1 / 1:200 @ A3		DRAWN MM
DATE DECEMBER 2023		CHECKED -
DRAWING No 2329 - PL1-06		A
© copyright retained		

1 PROPOSED GROUND FLOOR PLAN
Scale: 1:100