



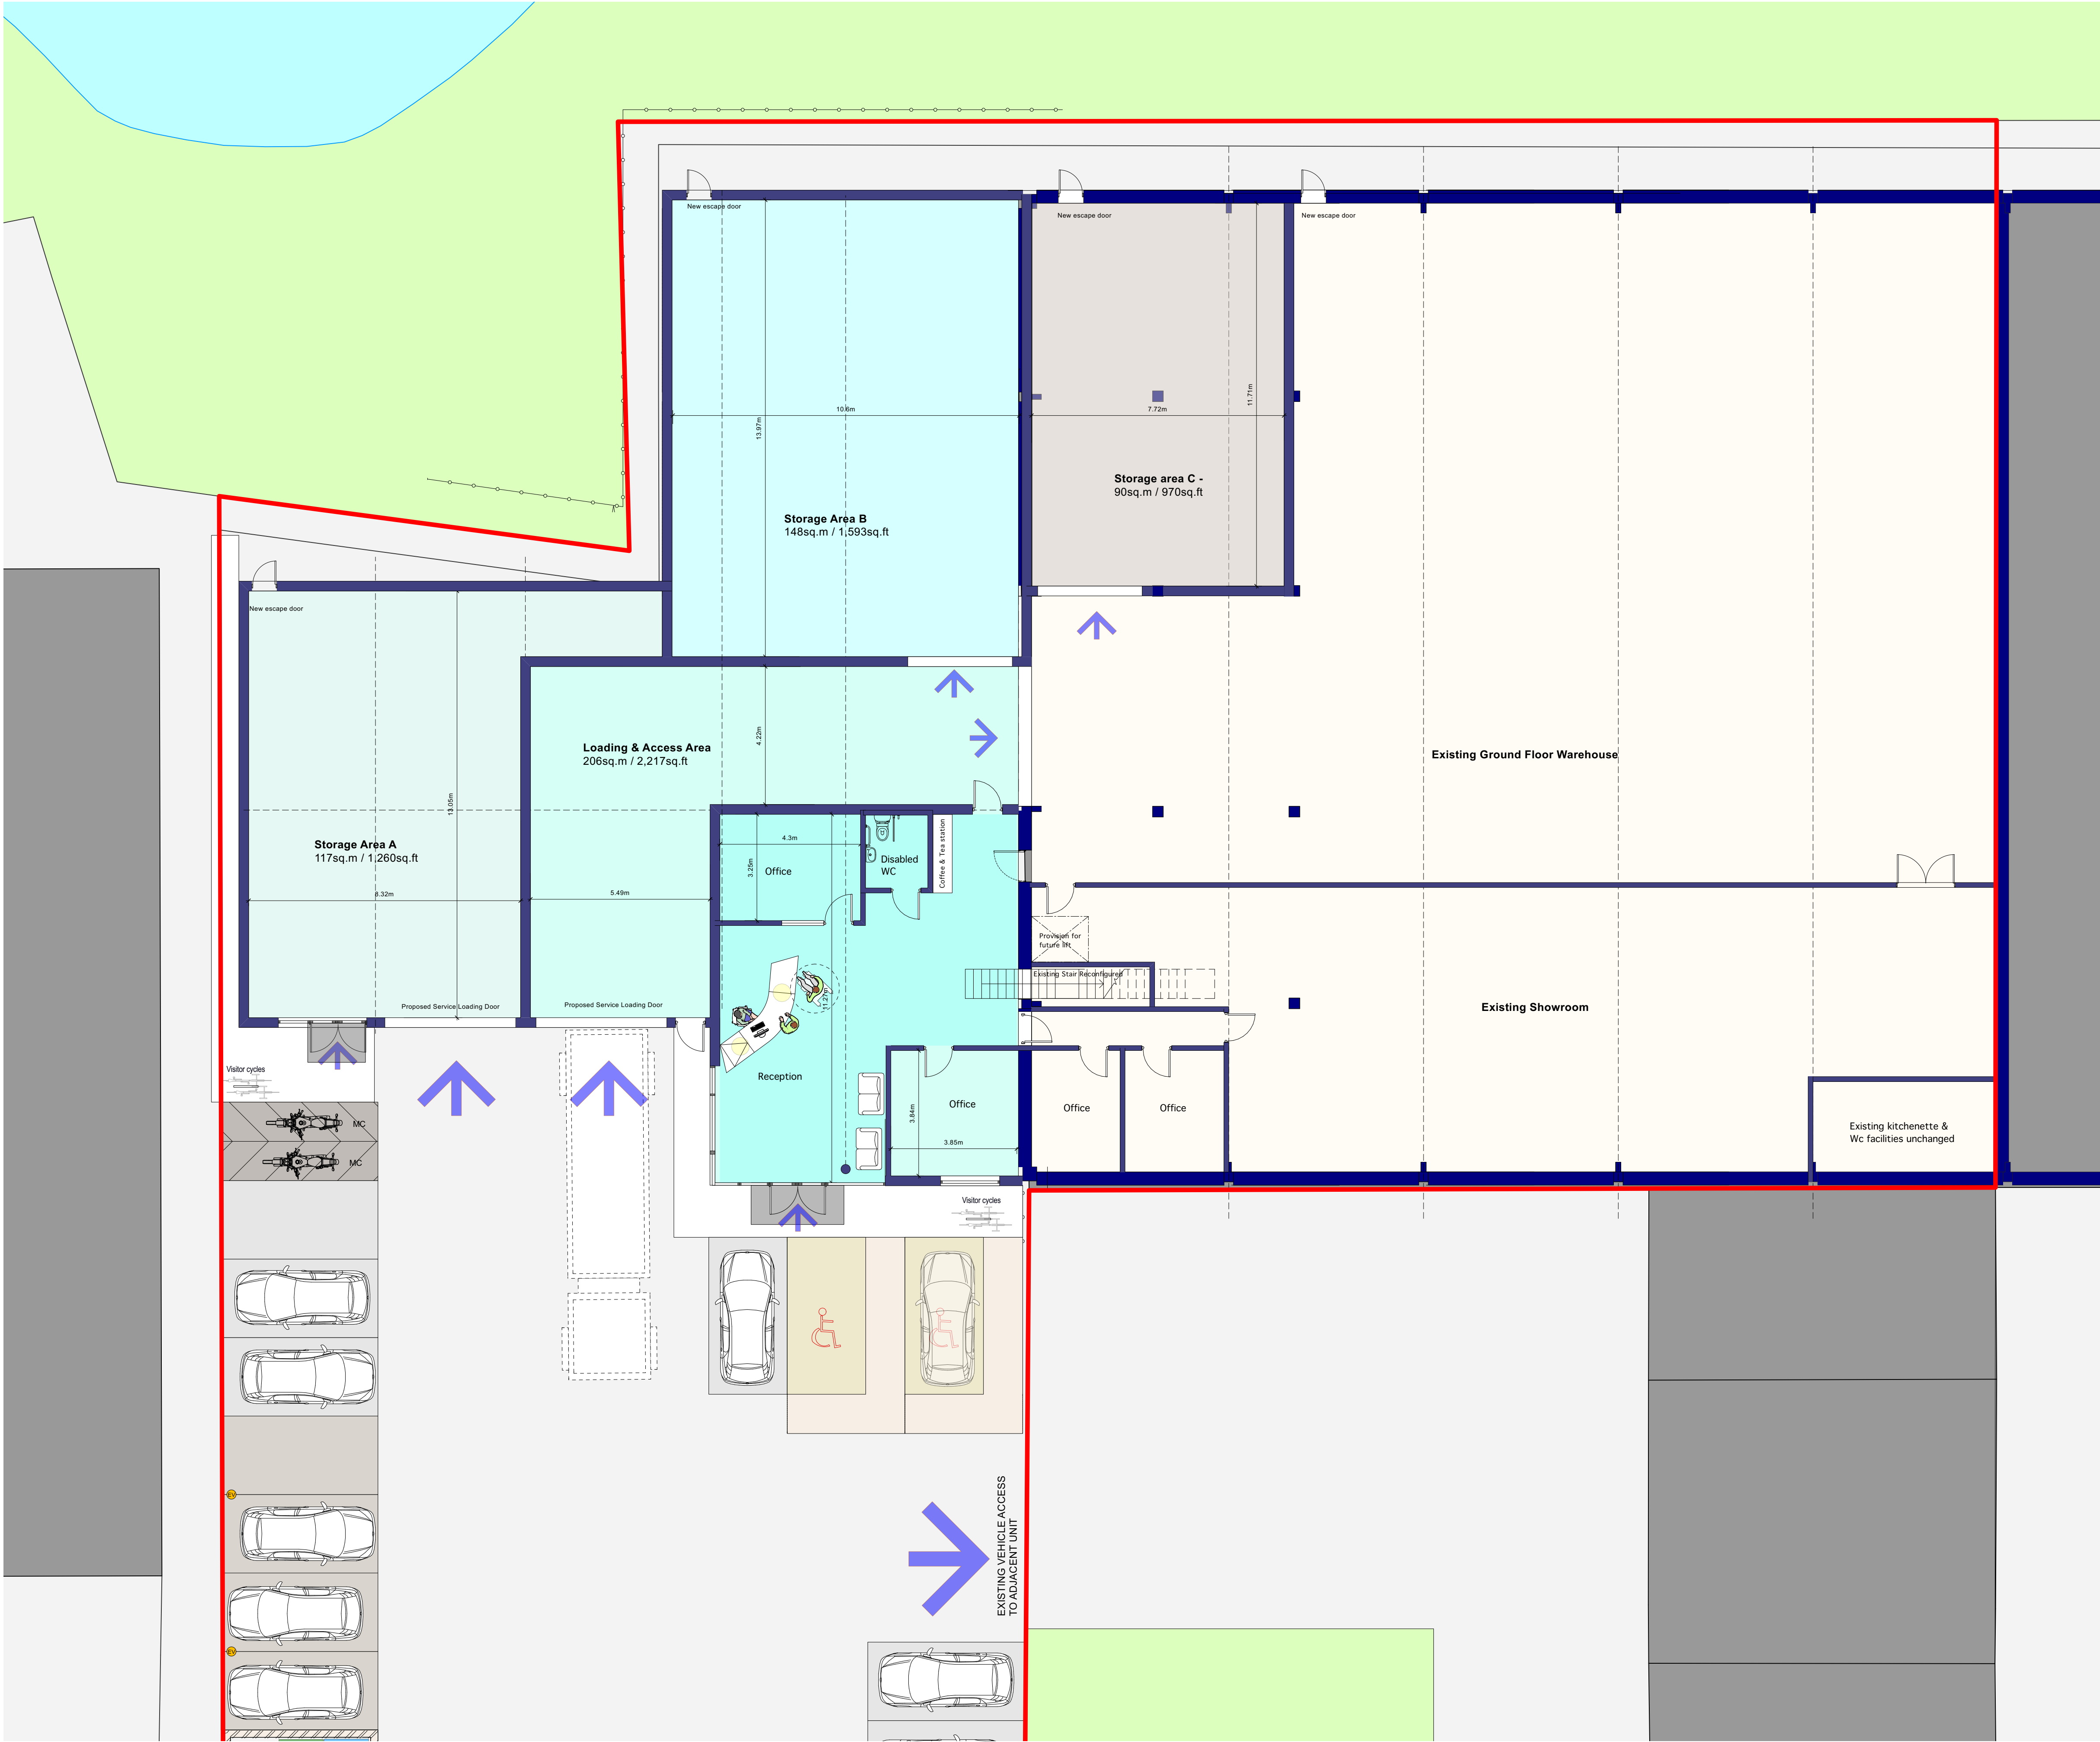

0 5 10 m

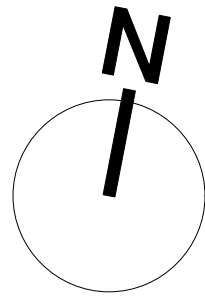

PLANNING		
REV.	DATE	DESCRIPTION
PROJECT UNIT 4 SWALLOWFIELD WAY HAYES		
DRAWING PROPOSED GROUND FLOOR PLAN		
CLIENT 7 STAR FURNITURE		
SCALE 1:100 @ A1 / 1:200 @ A3	DRAWN MM	
DATE FEBRUARY 2024	CHECKED -	
DRAWING No 2329 - PL1-06		D
© copyright retained		

1 **PROPOSED GROUND FLOOR PLAN**
Scale: 1:100