
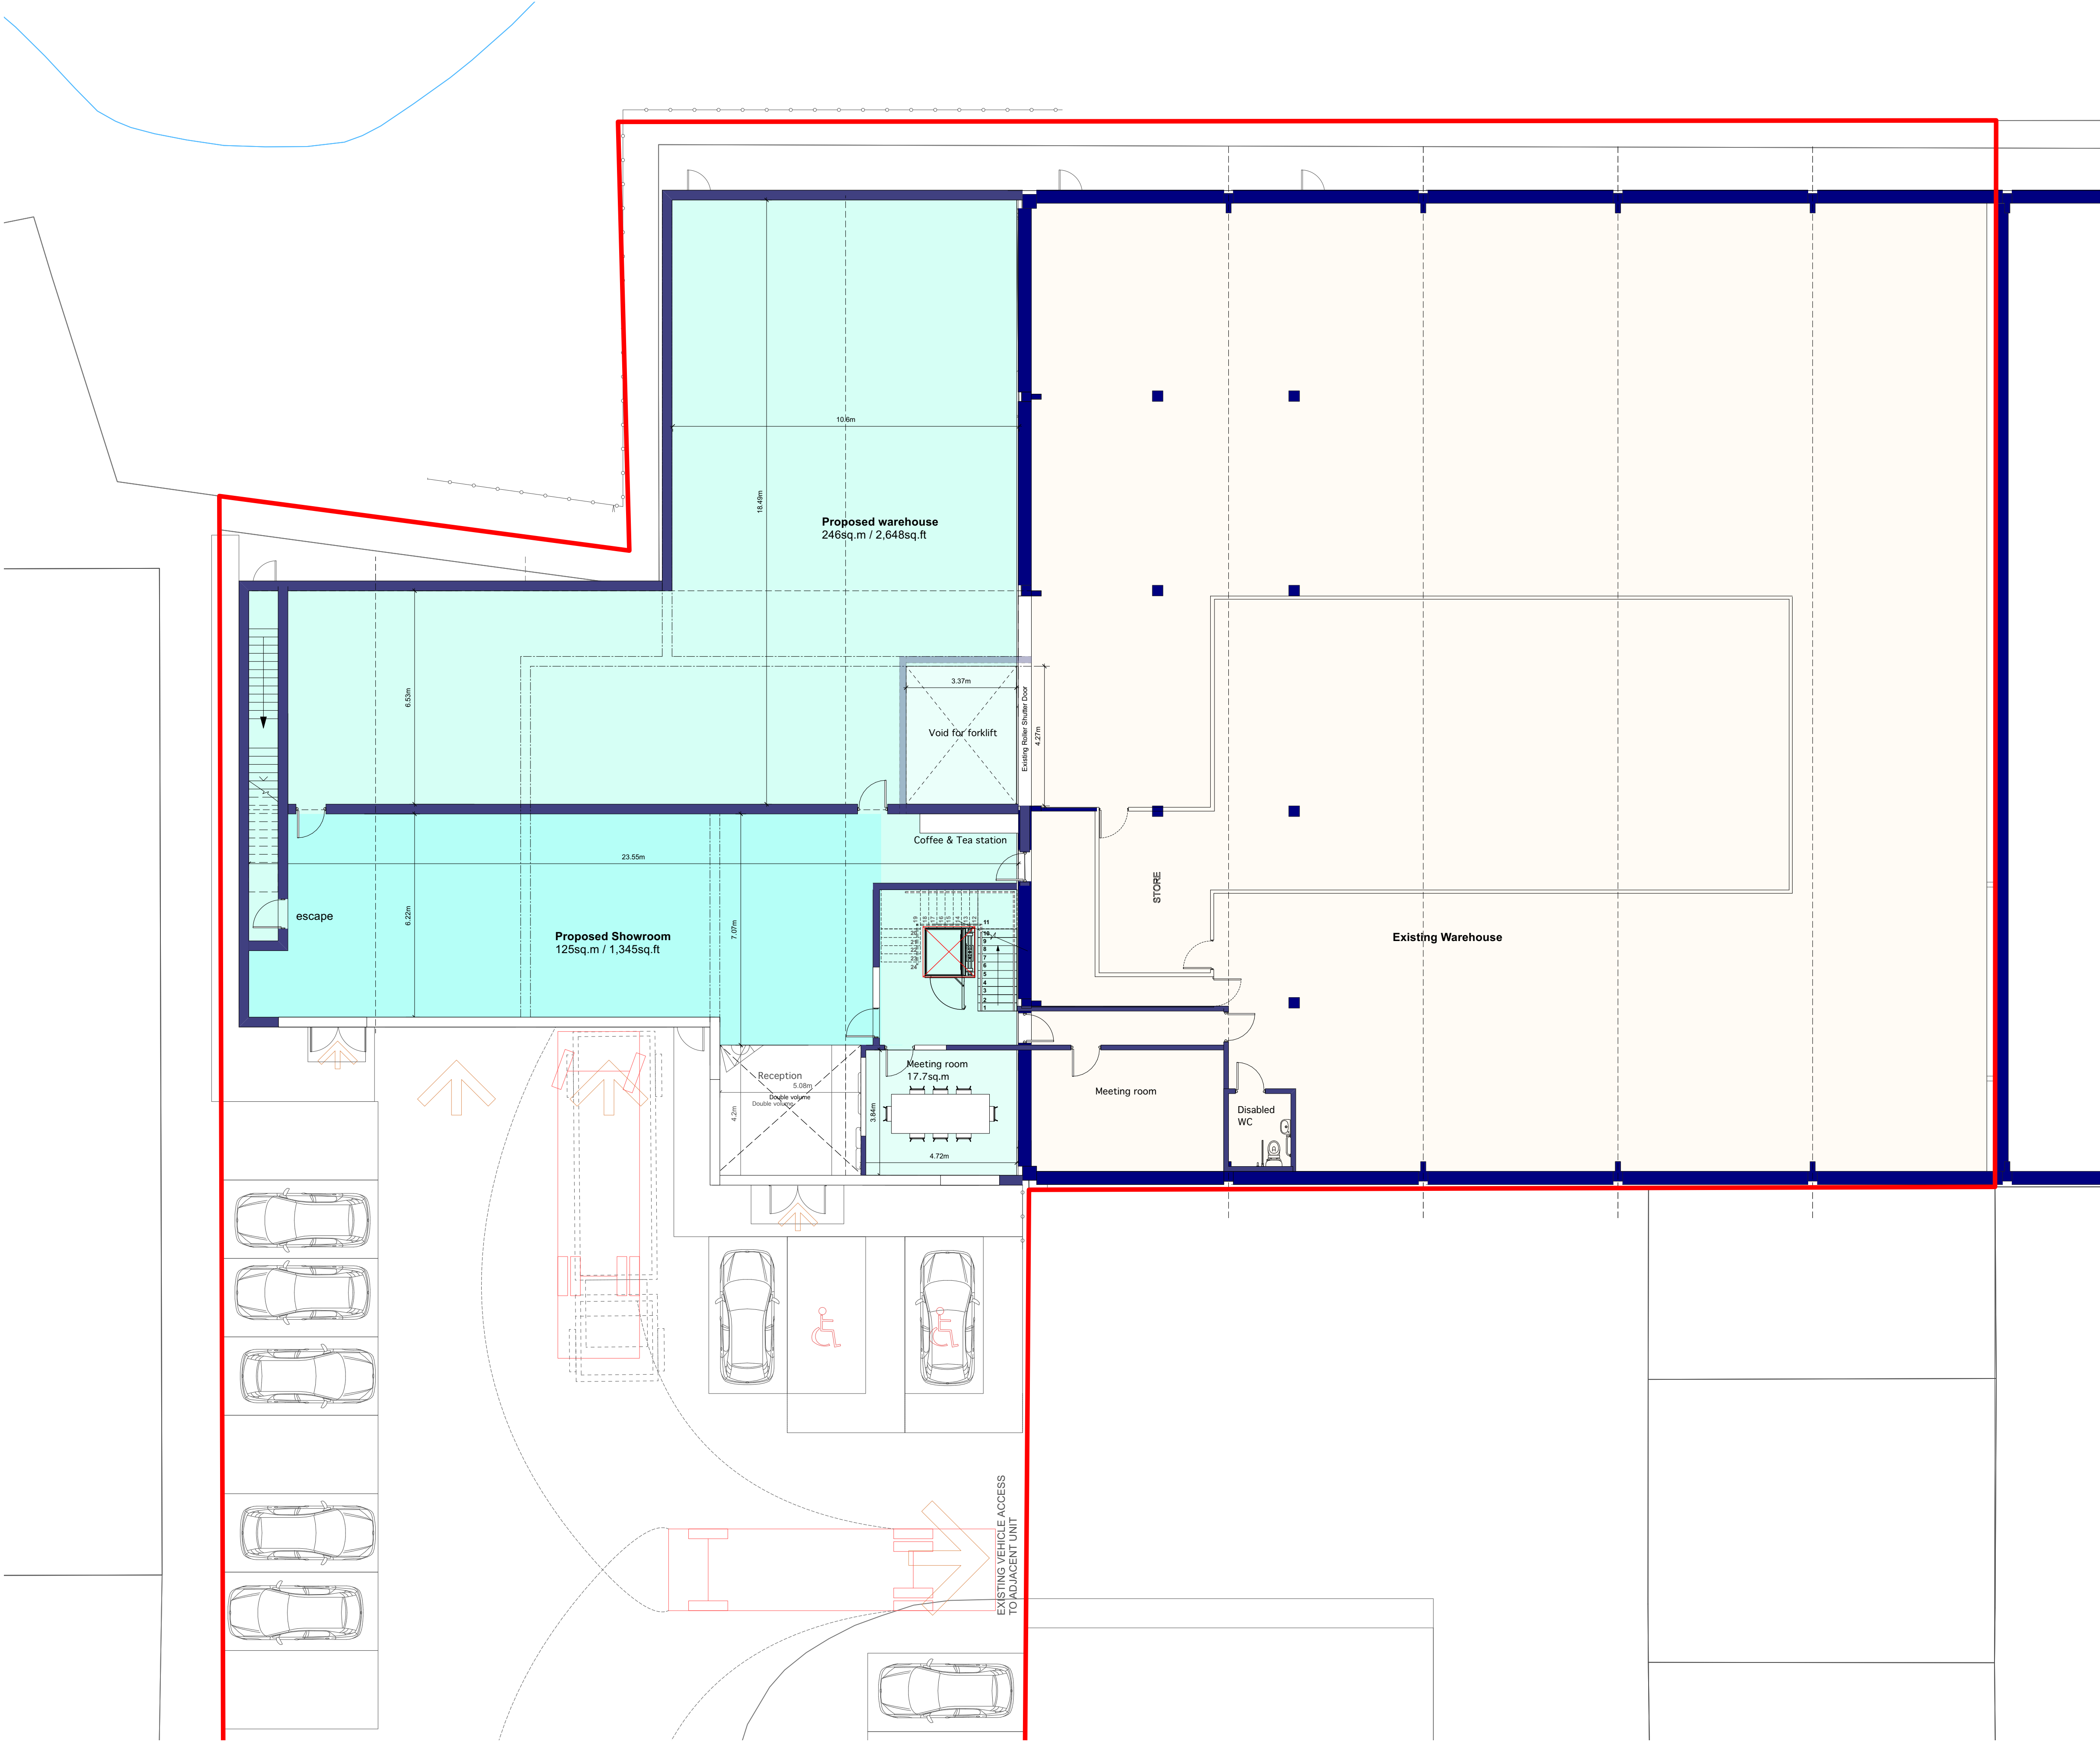


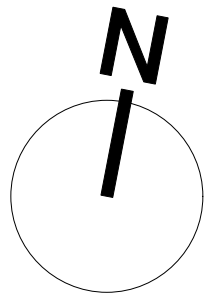

PLANNING		
REV.	DATE	DESCRIPTION
PROJECT UNIT 4 SWALLOWFIELD WAY HAYES UB3 1DQ		
DRAWING PROPOSED FIRST FLOOR PLAN		
CLIENT 7 STAR FURNITURE		
SCALE 1:100 @ A1 / 1:200 @ A3		DRAWN MM
DATE DECEMBER 2023		CHECKED -
DRAWING No 2329 - PL1-07		
© copyright retained		