




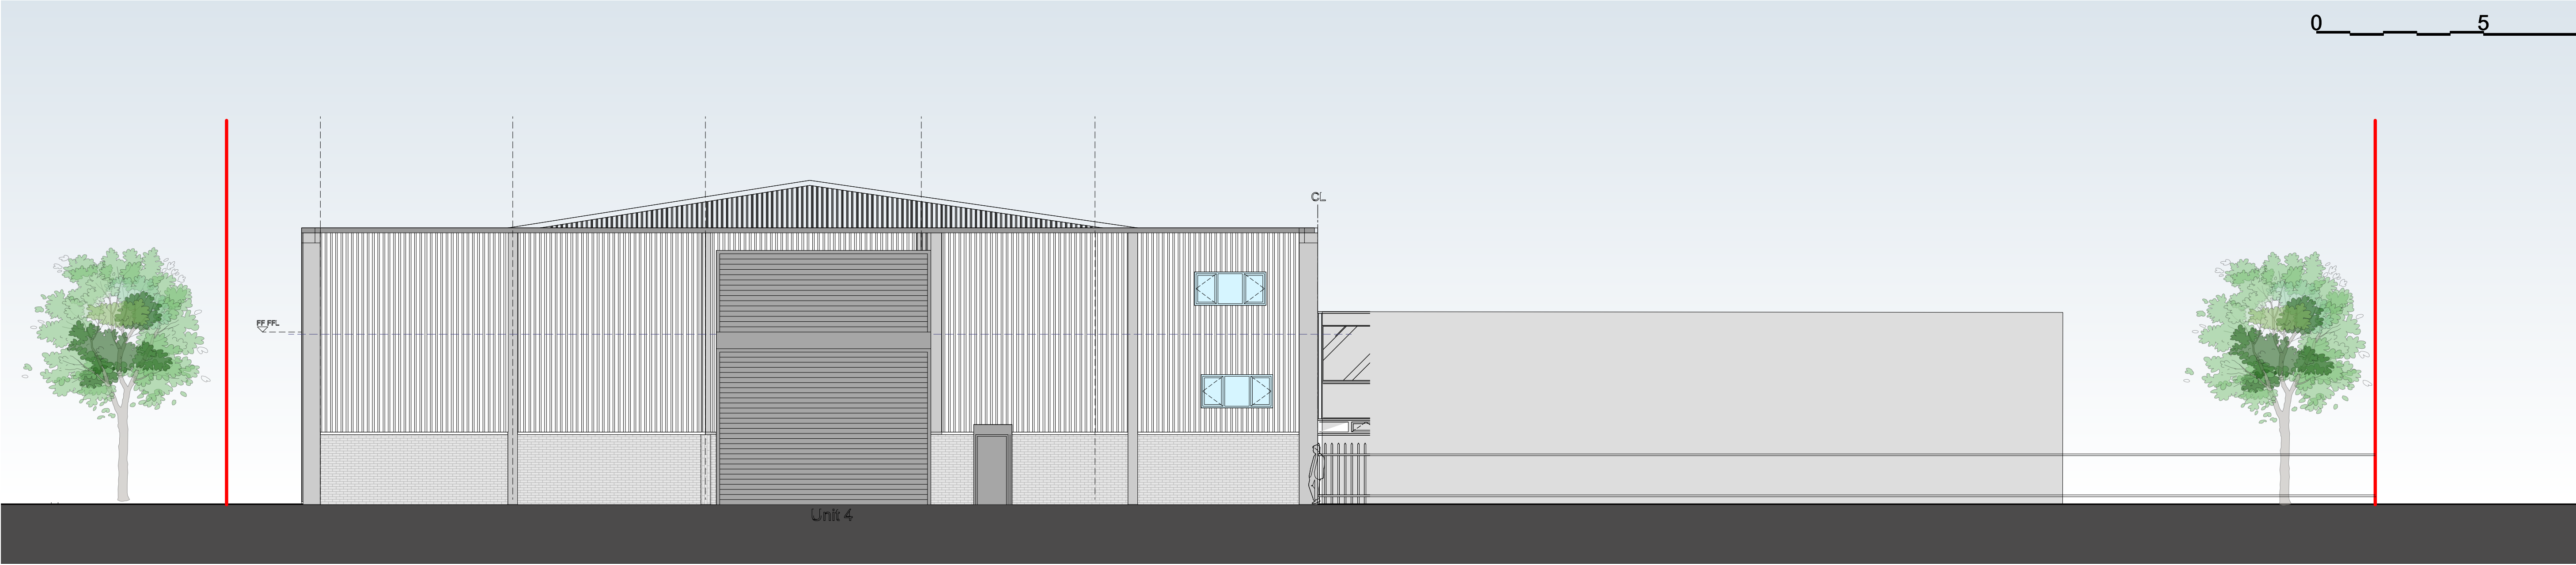

2 EXISTING (WEST) SIDE ELEVATION
Scale: 1:100

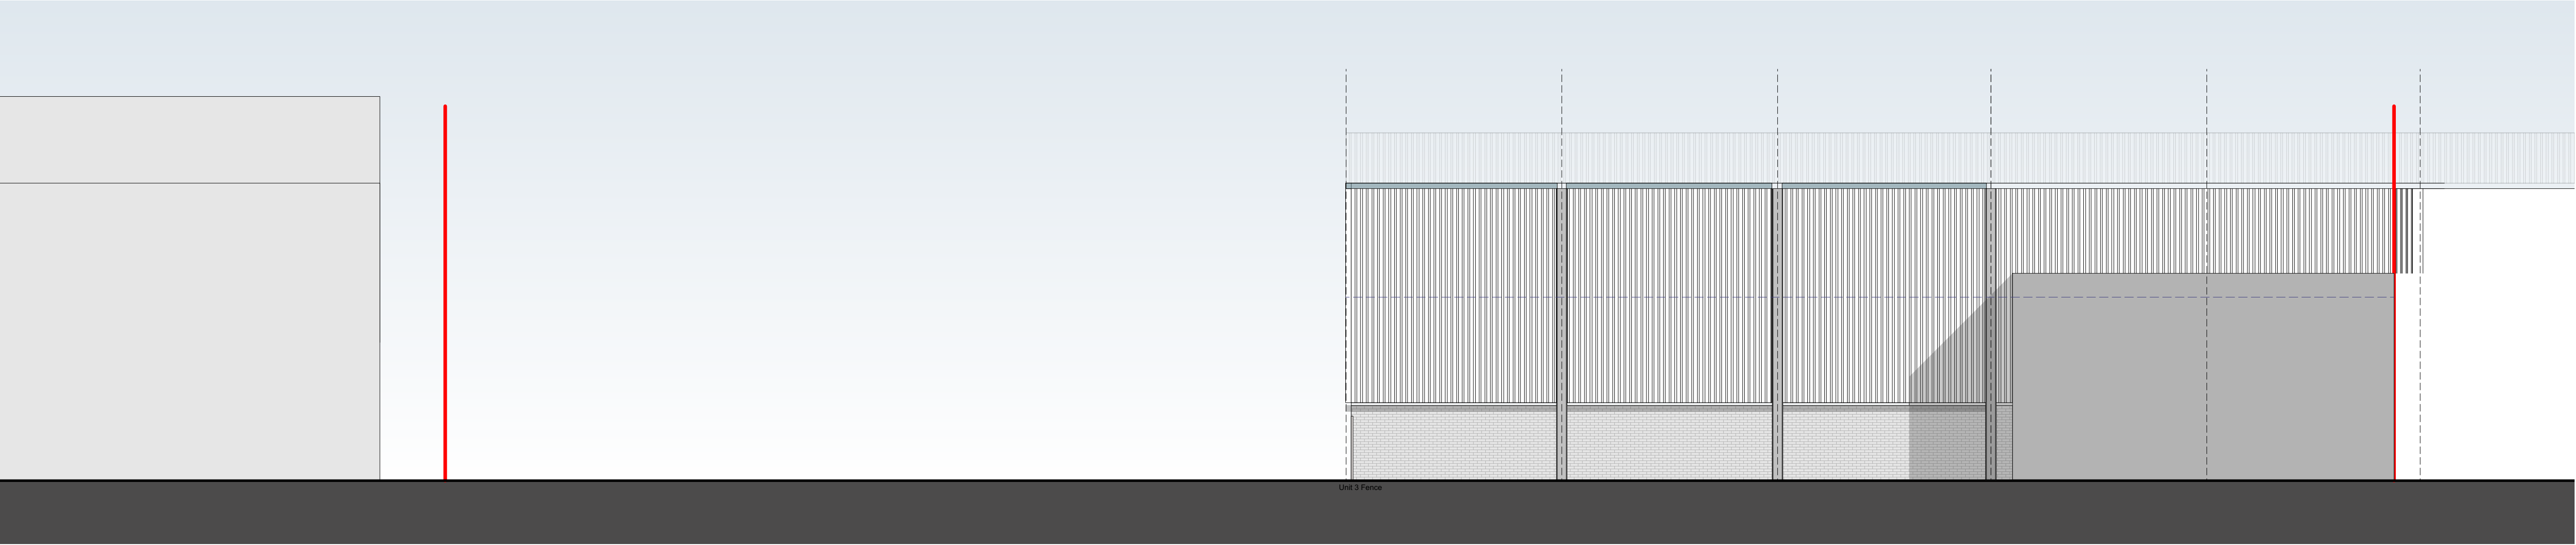

1 EXISTING (SOUTH) FRONT ELEVATION
Scale: 1:100

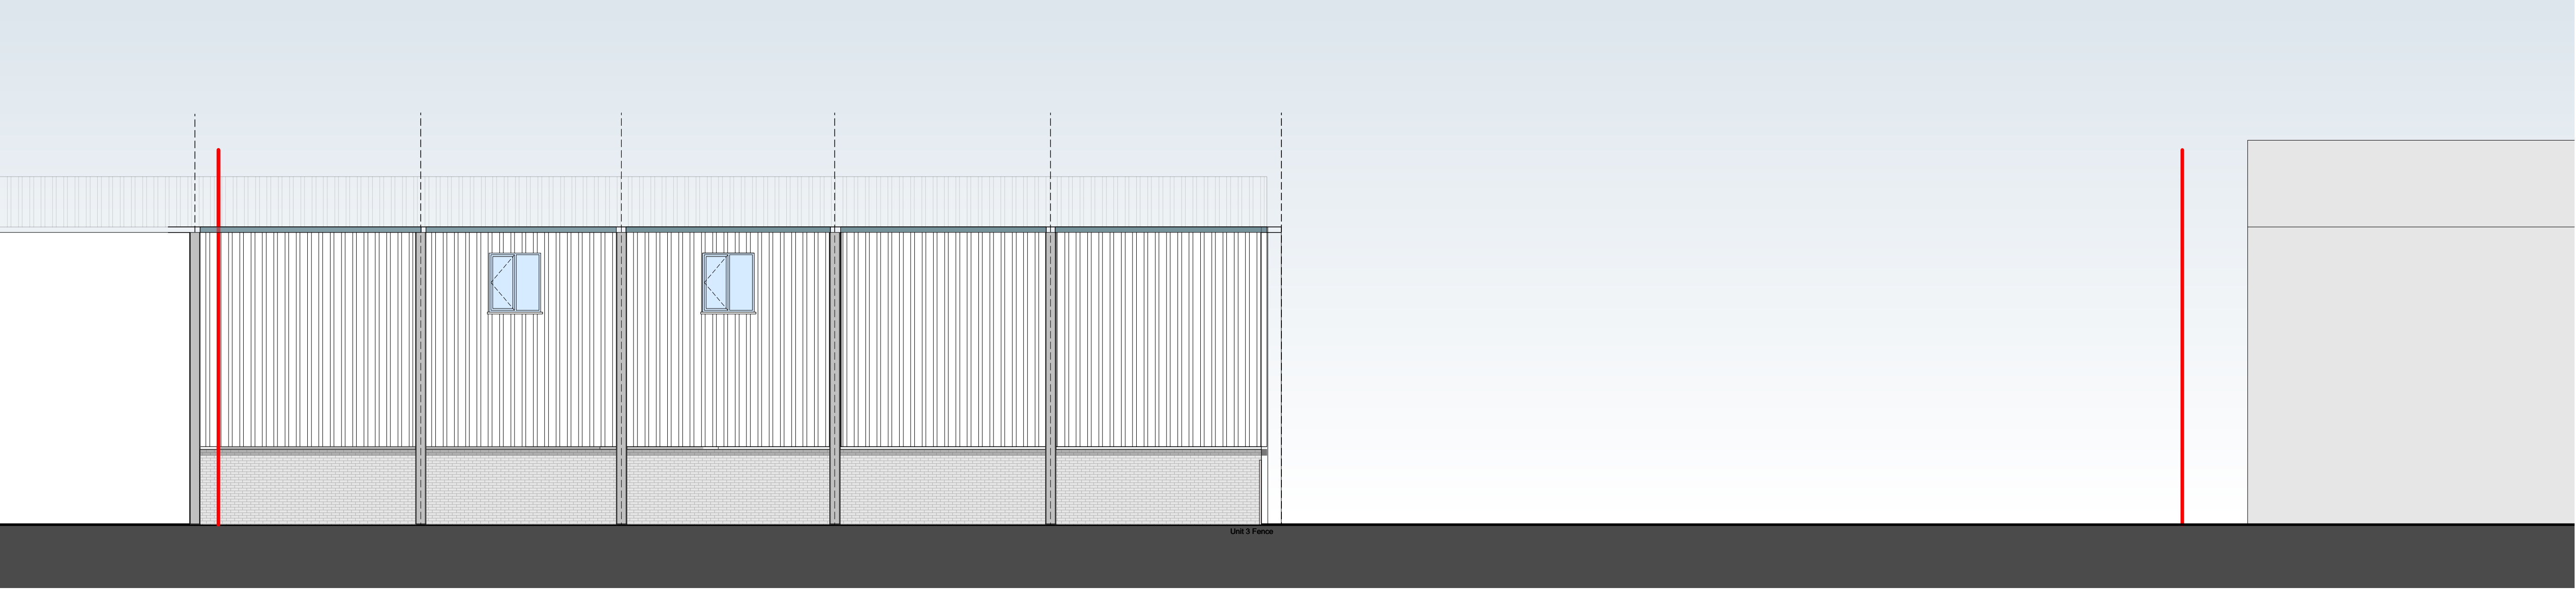

4 EXISTING (NORTH) REAR ELEVATION
Scale: 1:100

PLANNING

REV.	DATE	DESCRIPTION
1		
PROJECT		
UNIT 4		
SWALLOWFIELD WAY		
HAYES		
UB3 1DQ		
DRAWING		
EXISTING ELEVATIONS		
CLIENT		
7 STAR FURNITURE		
SCALE		DRAWN
1:100 @ A1 / 1:200 @ A3		MM
DATE		CHECKED
DECEMBER 2023		-
DRAWING No		
2329 - PL1-08		
© copyright retained		