




0 5 10 m

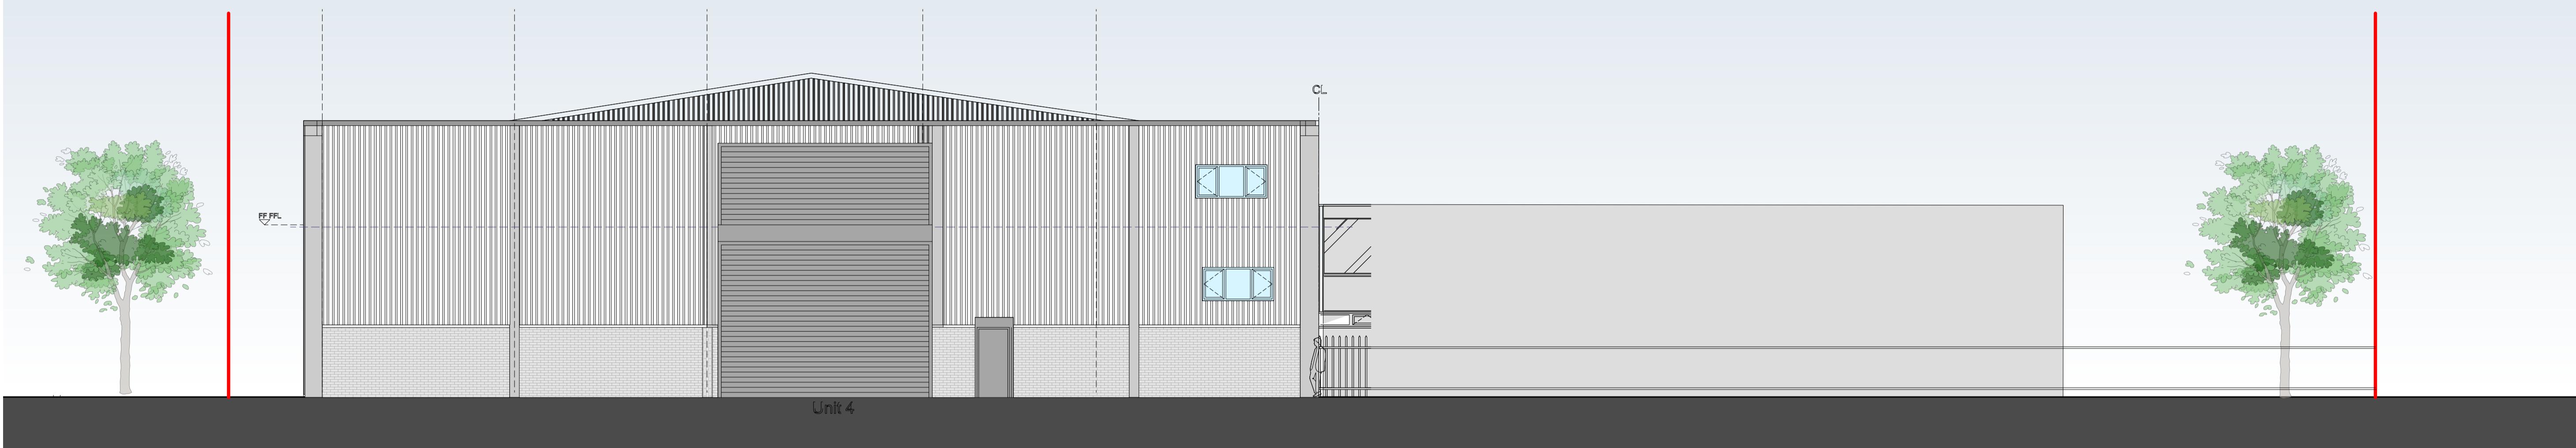

2 EXISTING (WEST) SIDE ELEVATION  
Scale: 1:100

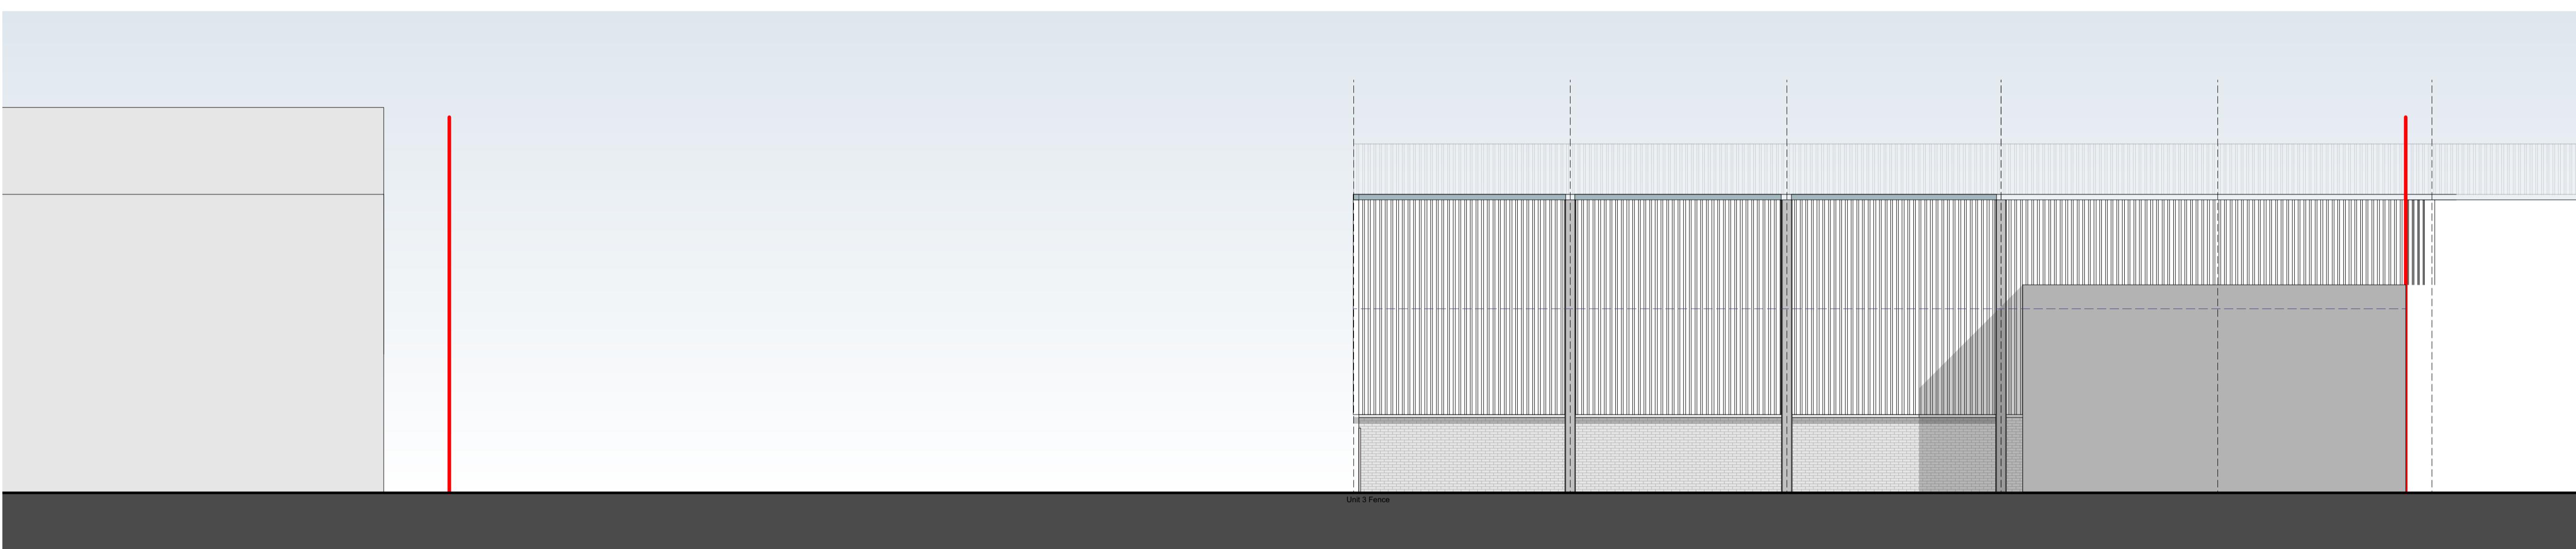

1 EXISTING (SOUTH) FRONT ELEVATION  
Scale: 1:100

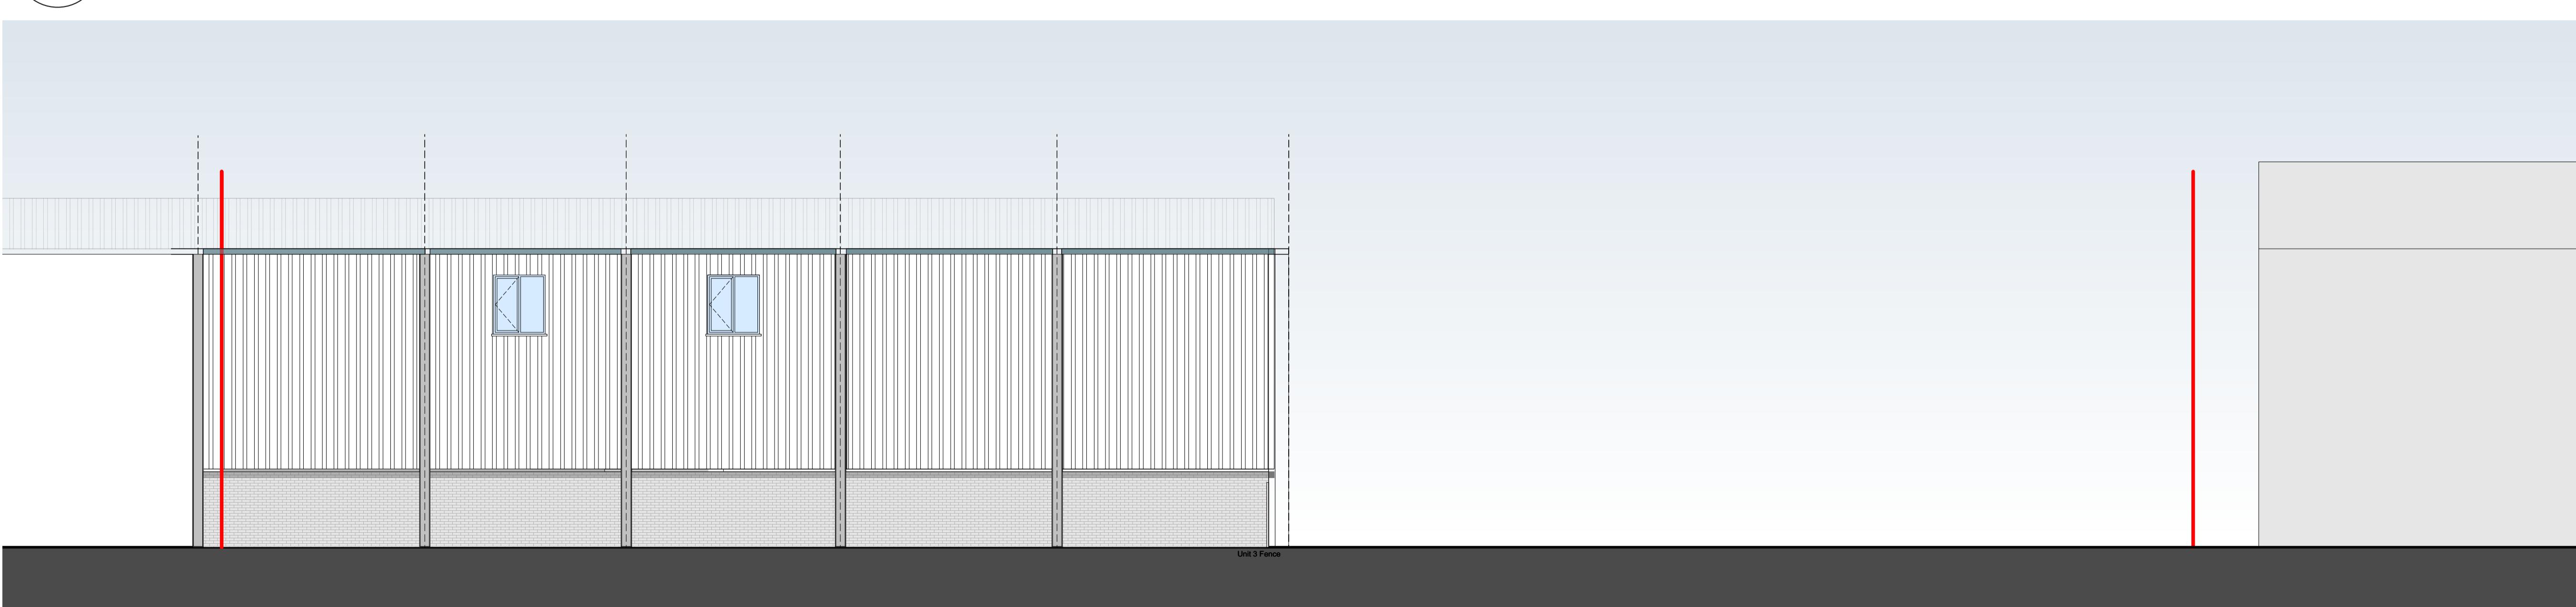

4 EXISTING (NORTH) REAR ELEVATION  
Scale: 1:100

REV.	DATE	DESCRIPTION
		PROJECT
		UNIT 4 SWALLOWFIELD WAY HAYES UB3 1DQ
		DRAWING
		EXISTING ELEVATIONS
		CLIENT
		7 STAR FURNITURE
		SCALE
	1:100 @ A1 / 1:200 @ A3	DRAWN MM
		DATE FEBRUARY 2024
		CHECKED -
		DRAWING No
	2329 - PL1-08	A
© copyright retained		