


0 5 10 m



2 PROPOSED (WEST) SIDE ELEVATION

Scale: 1:100

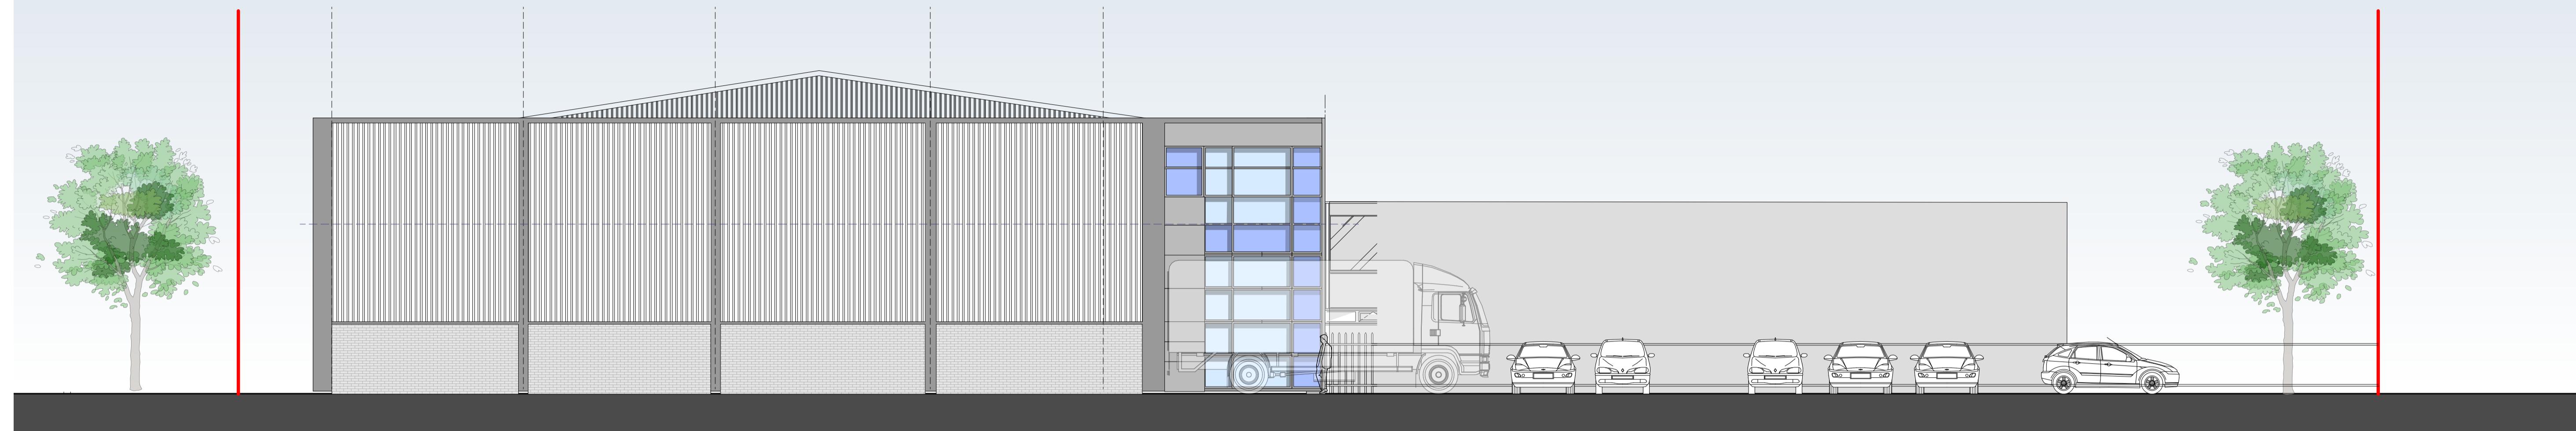

1 PROPOSED (SOUTH) FRONT ELEVATION

Scale: 1:100



4 PROPOSED (NORTH) REAR ELEVATION

Scale: 1:100

PLANNING

REV.	DATE	DESCRIPTION
PROJECT		
UNIT 4		
SWALLOWFIELD WAY		
HAYES		
UB3 1DQ		
DRAWING		
PROPOSED ELEVATIONS		
CLIENT		
7 STAR FURNITURE		
SCALE	DRAWN	
1:100 @ A1 / 1:200 @ A3	MM	
DATE	CHECKED	
DECEMBER 2023	-	
DRAWING No		
2329 - PL1-09		
© copyright retained		